



# MITCHELL STATE PARK CONSTRUCTION PLANS FOR

APPROVED \_\_\_\_\_  
CHIEF, PARKS & RECREATION DIVISION

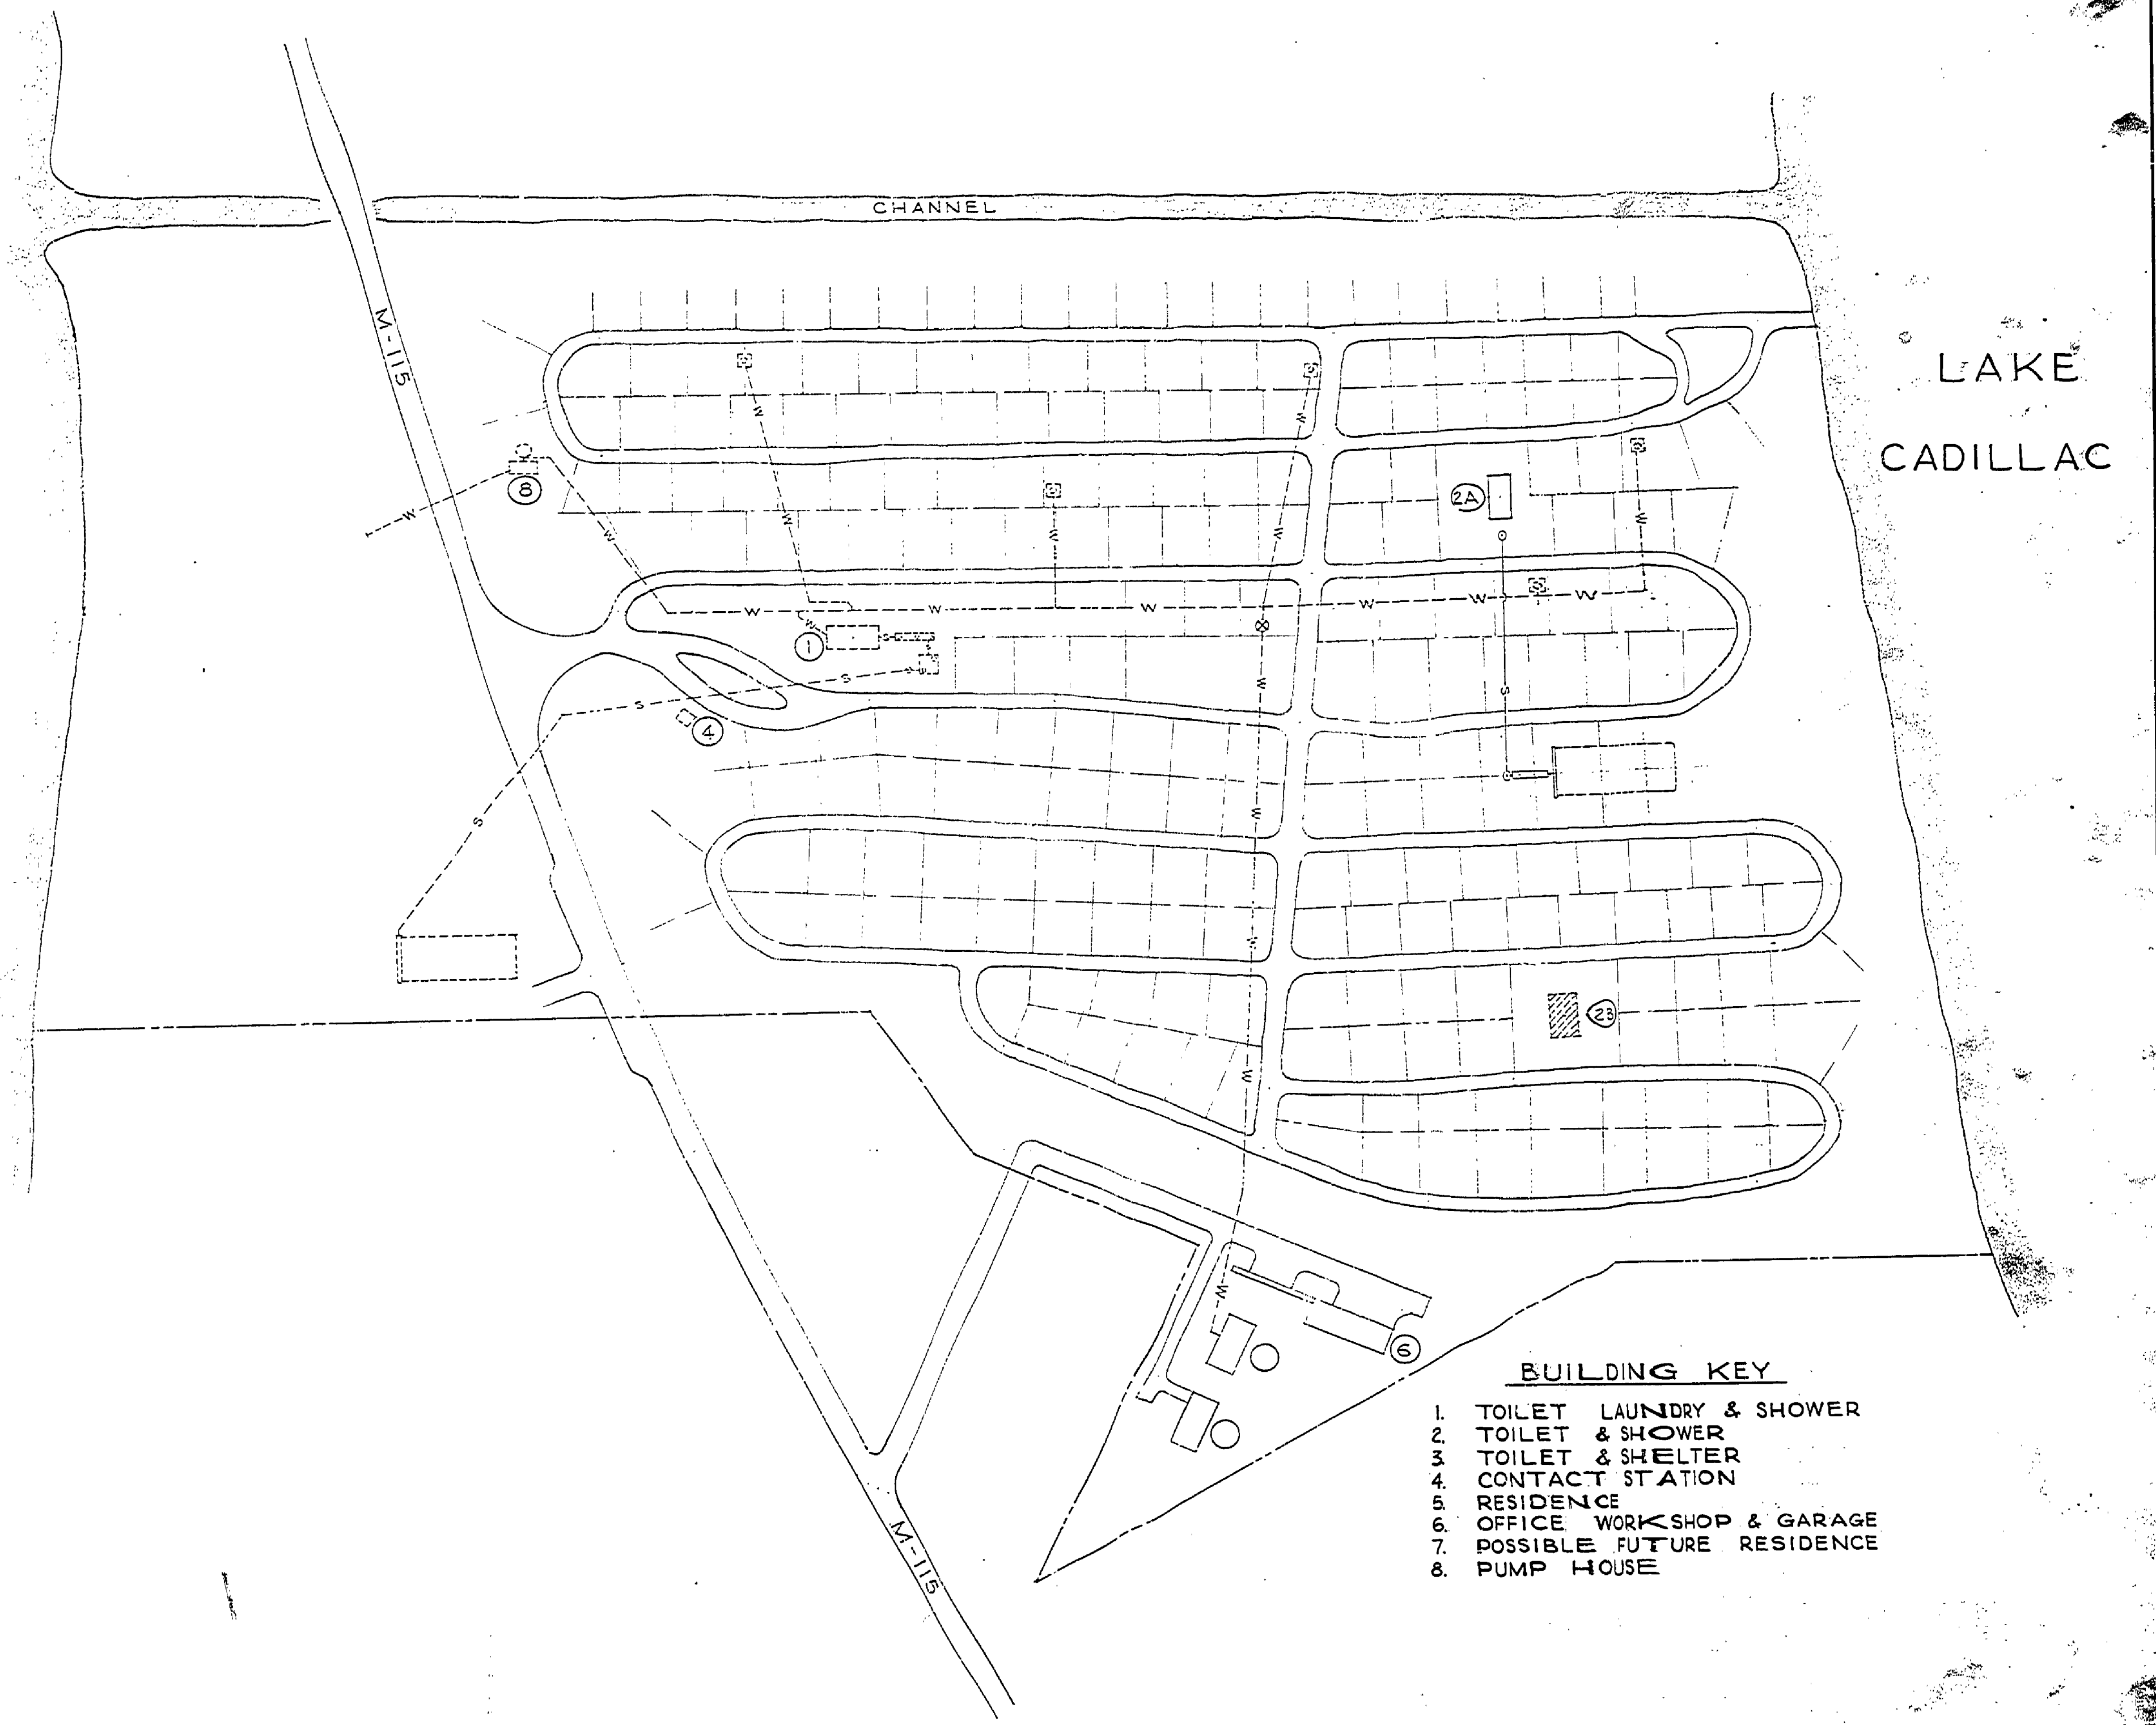

- BUILDING KEY**
- 1. TOILET LAUNDRY & SHOWER
  - 2. TOILET & SHOWER
  - 3. TOILET & SHELTER
  - 4. CONTACT STATION
  - 5. RESIDENCE
  - 6. OFFICE WORKSHOP & GARAGE
  - 7. POSSIBLE FUTURE RESIDENCE
  - 8. PUMP HOUSE

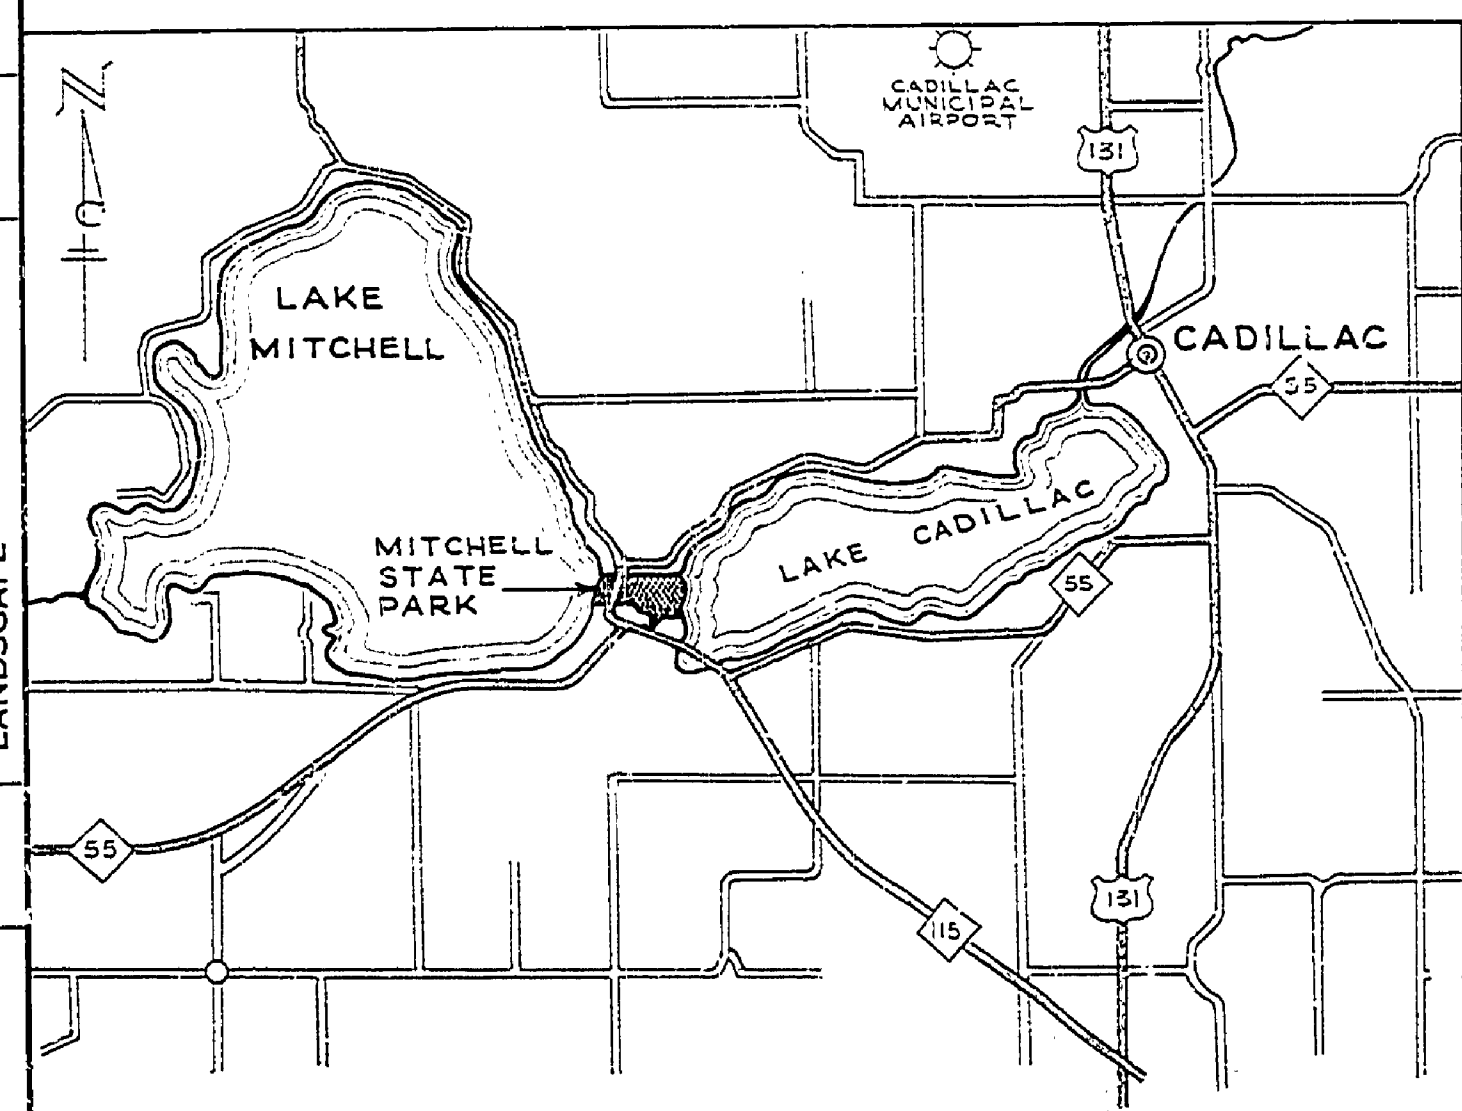

LOCATION MAP  
1" = 1 MILE

DESIGNED BY	DATE	REVIEWED	DATE	APPROVED	DATE	NO.	DATE	BY	REVISIONS	DATE	BY
CHECKED BY		ARCHITECTURAL				1			4		
DRAWN BY		ENGINEERING				2			5		
		LANDSCAPE				3			6		

MICHIGAN  
DEPARTMENT OF CONSERVATION  
PARKS AND RECREATION DIVISION

MITCHELL STATE PARK  
COVER SHEET

SHEET NO. 1  
OF

PLAN NO.