




1/2" Beams between
rafters for
nailing edge
of 1/2" x 10" joist
ed vertical
boards.

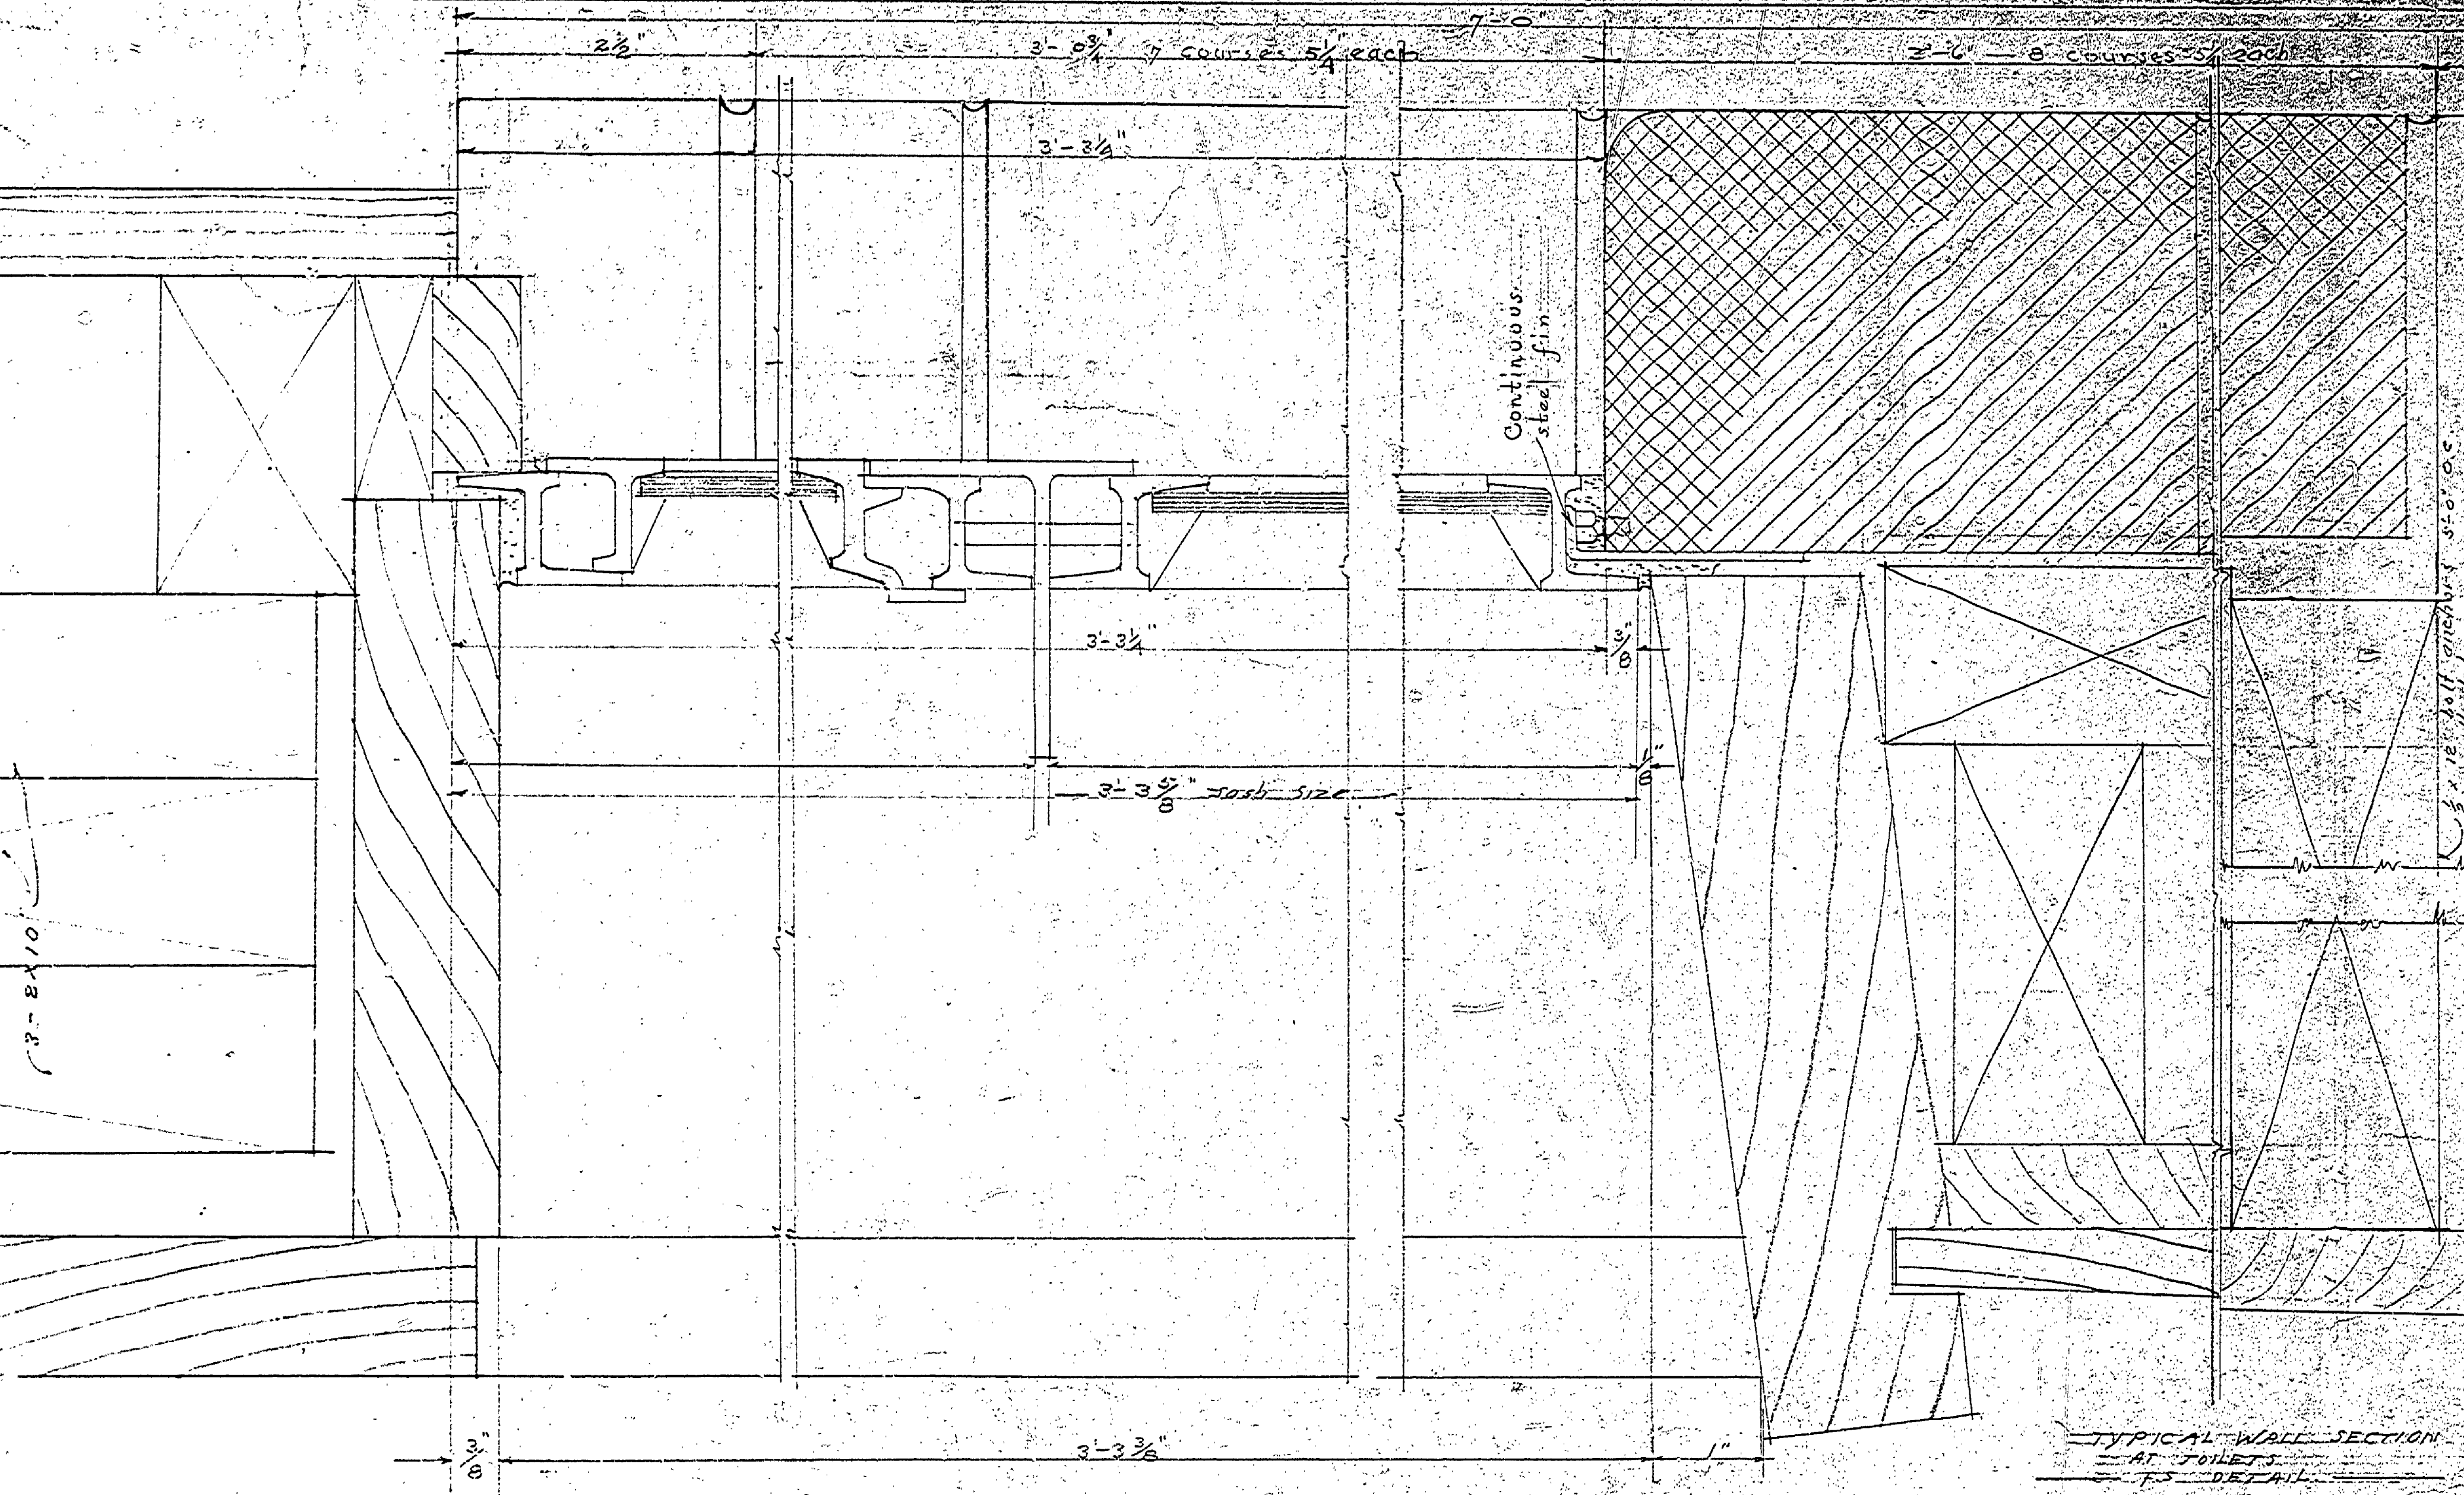


TYPICAL WALL SECTION
AT TOILETS
SEE DETAIL

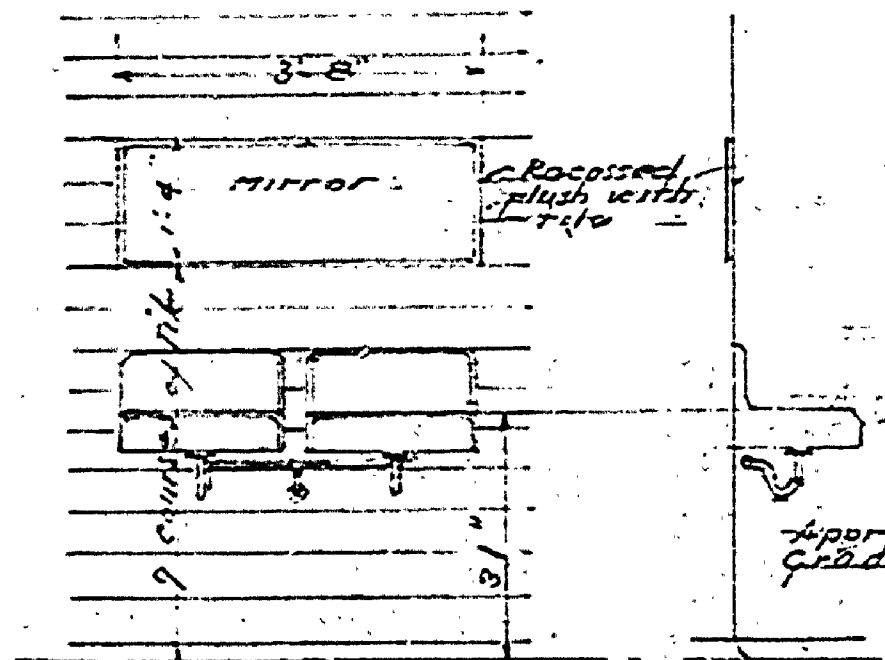

ELEVATION
AT LAVATORY

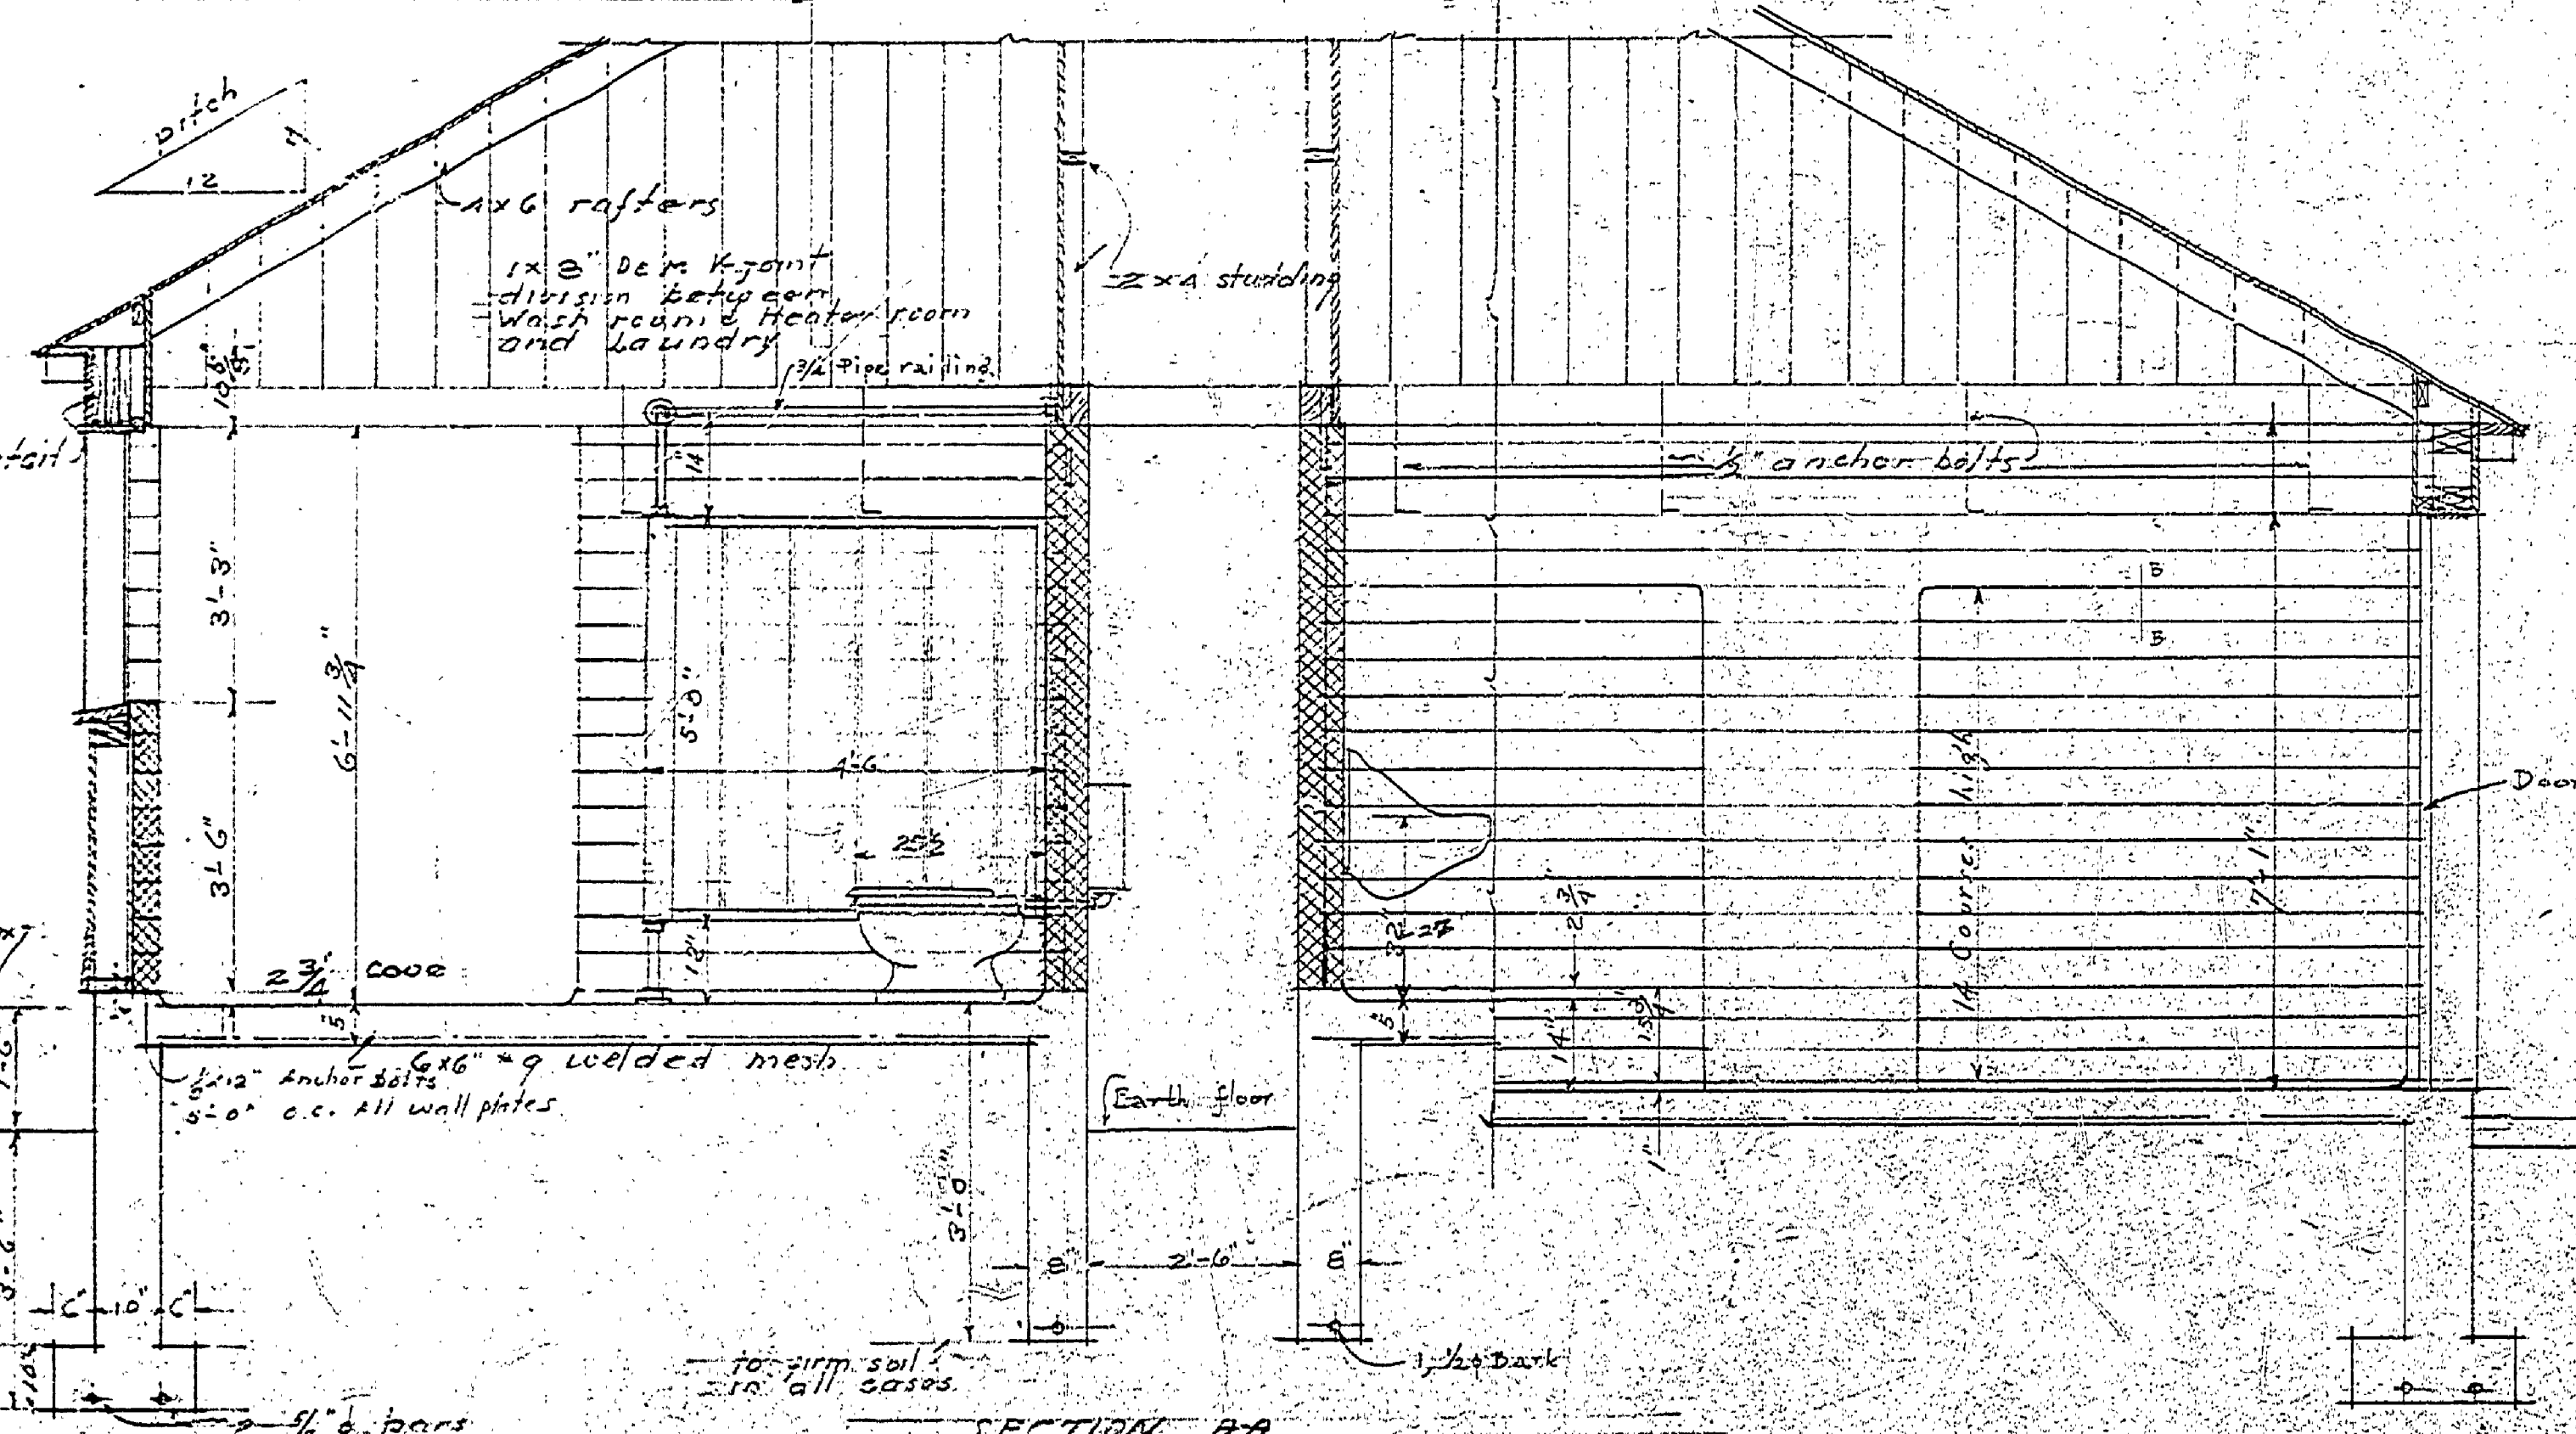

SECTION A-A
Scale 1/4\"/>

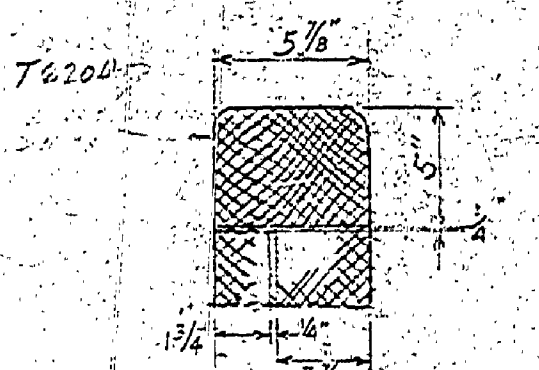

SECTION B-B TILE PARTITION
Scale 1/2\"/>

MICHIGAN
DEPARTMENT OF CONSERVATION
STATE PARKS DIVISION

DESIGNED BY E. J. MITCHELL	CHECKED BY J. W. HARRIS	DATE 12/1/24
PROJECT STATE PARK ALTERATIONS TO METEORIC CRATER TOILETS & LAUNDRY ADDITION	APPROVED BY J. W. HARRIS	DATE 1/15/25
APPROVED BY J. W. HARRIS	DATE 1/15/25	

INSURANCE No. 7

A-10