


MITCHELL STATE PARK CONSTRUCTION PLANS FOR

APPROVED *Robert J. ...*
CHIEF, PARKS & RECREATION DIVISION

REVISIONS	DATE	BY
4		
5		
6		

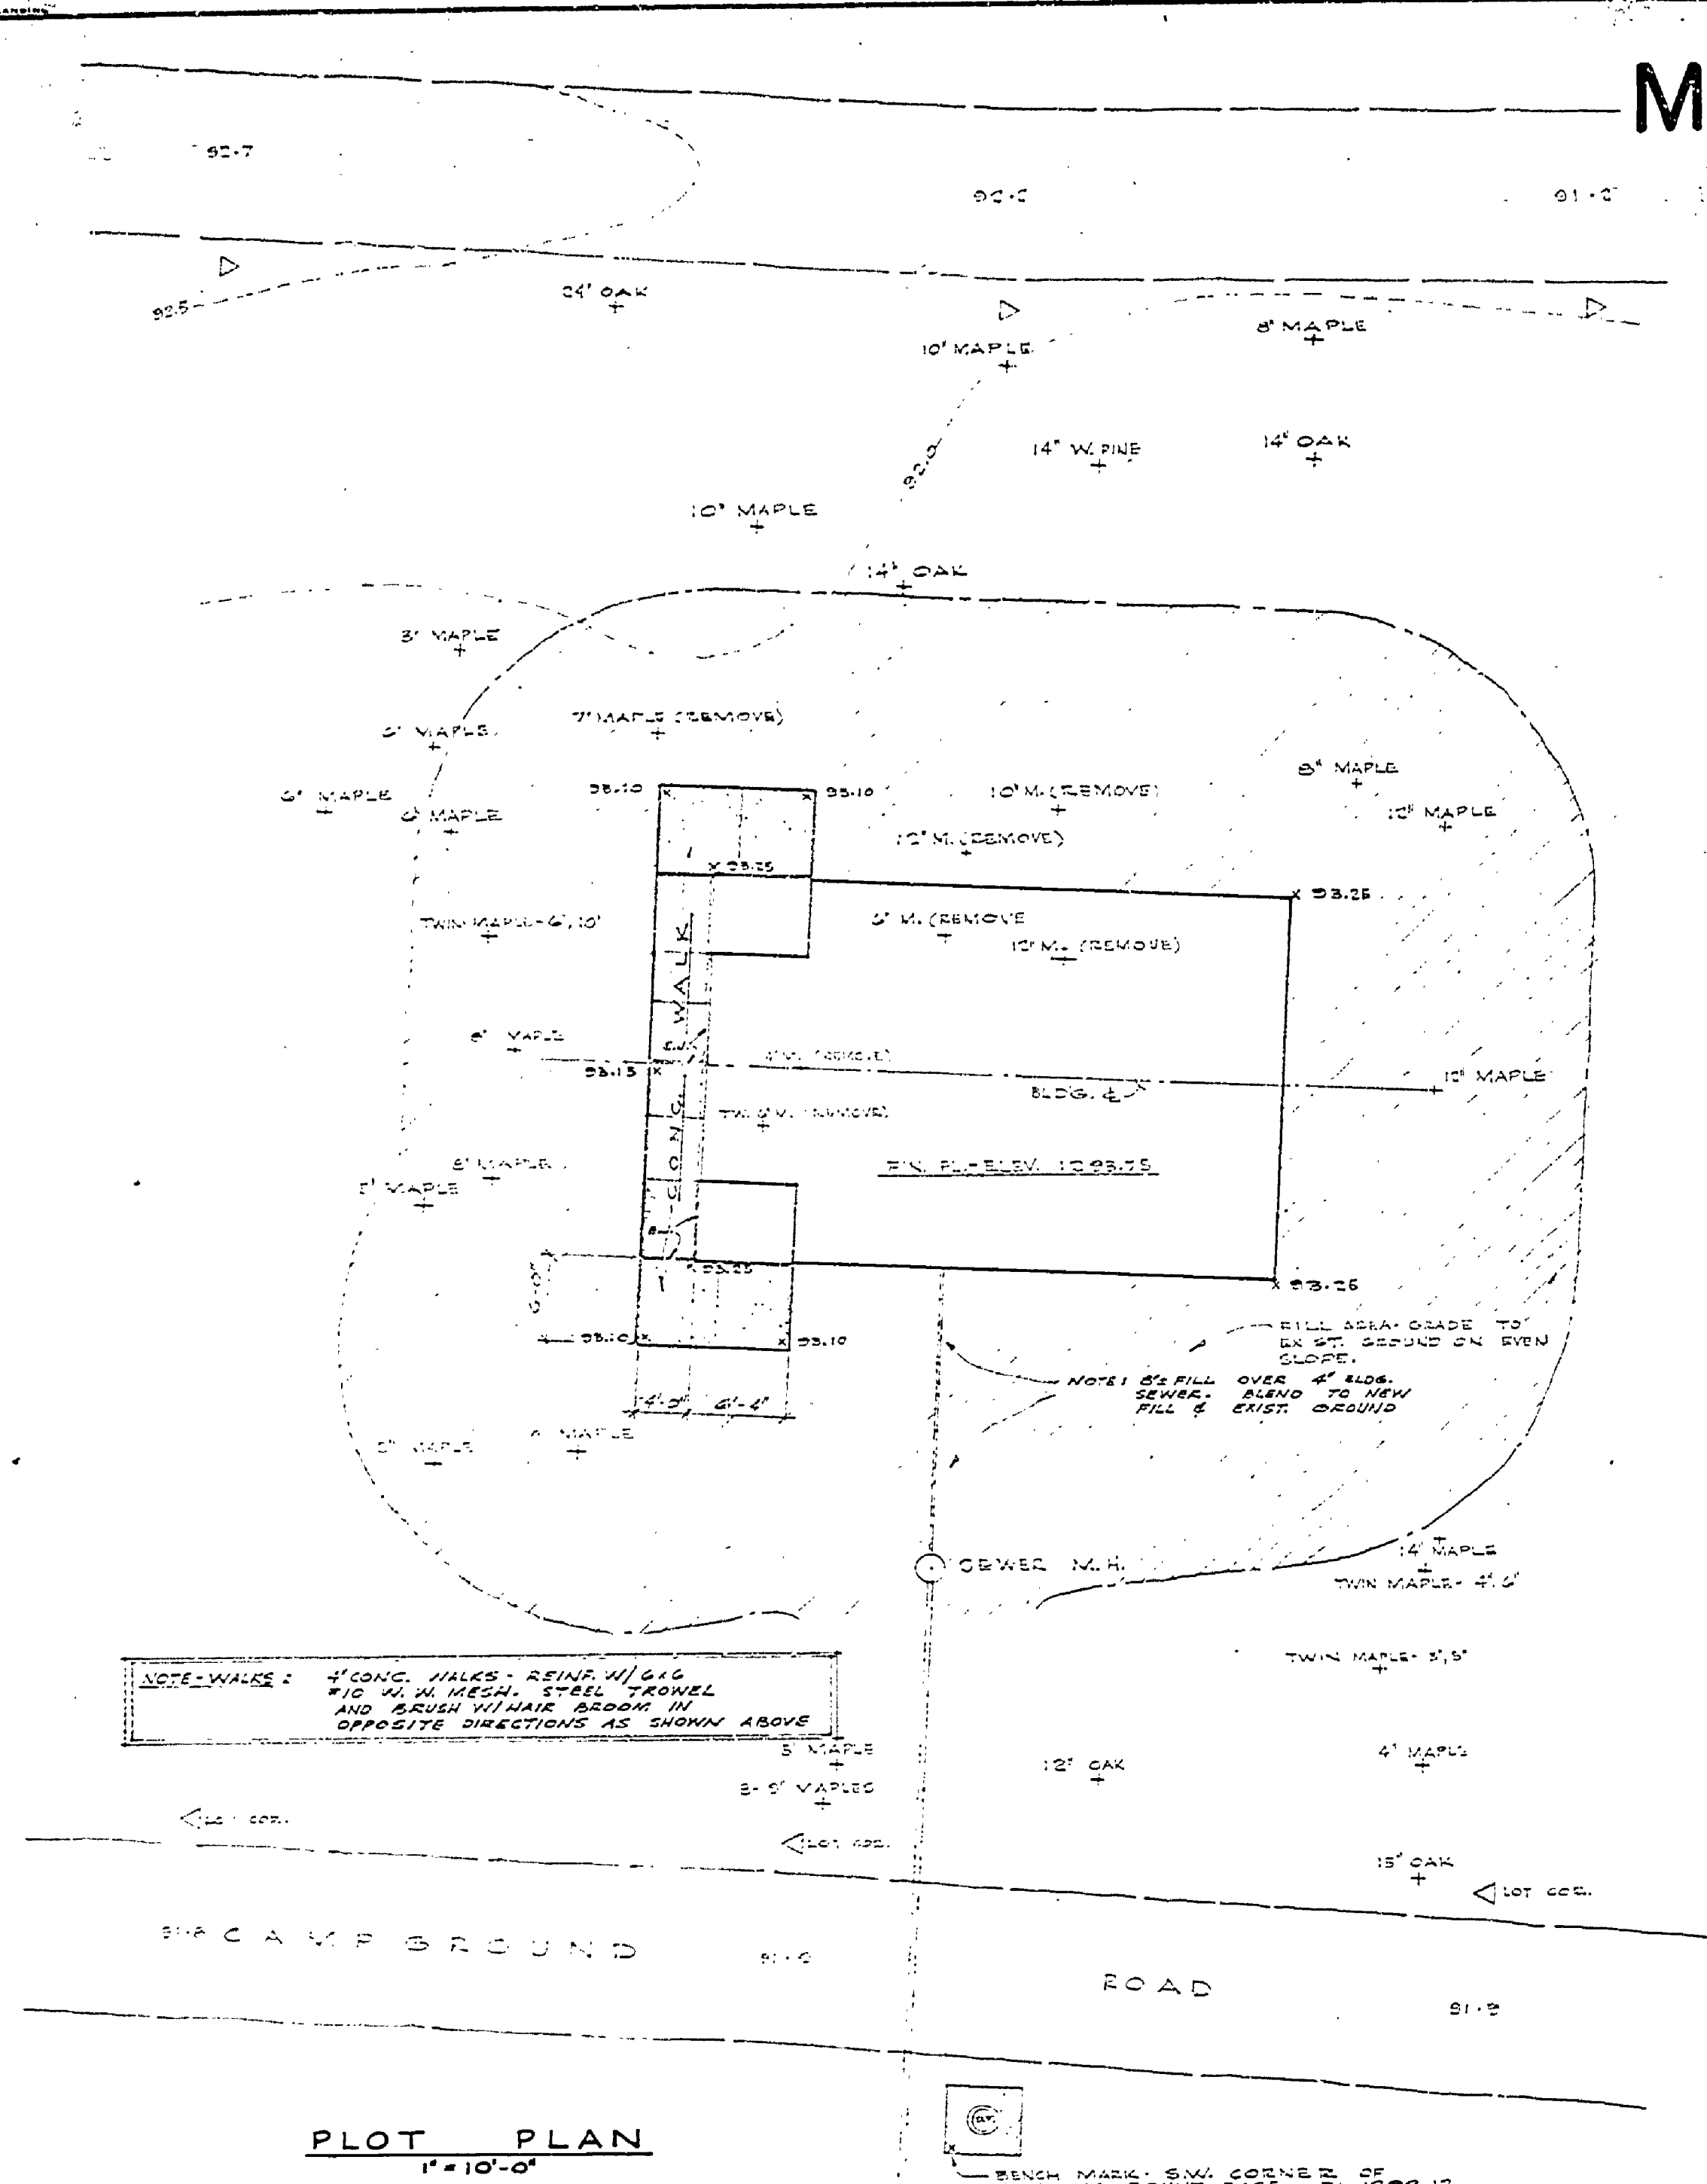

LAKE MITCHELL

