

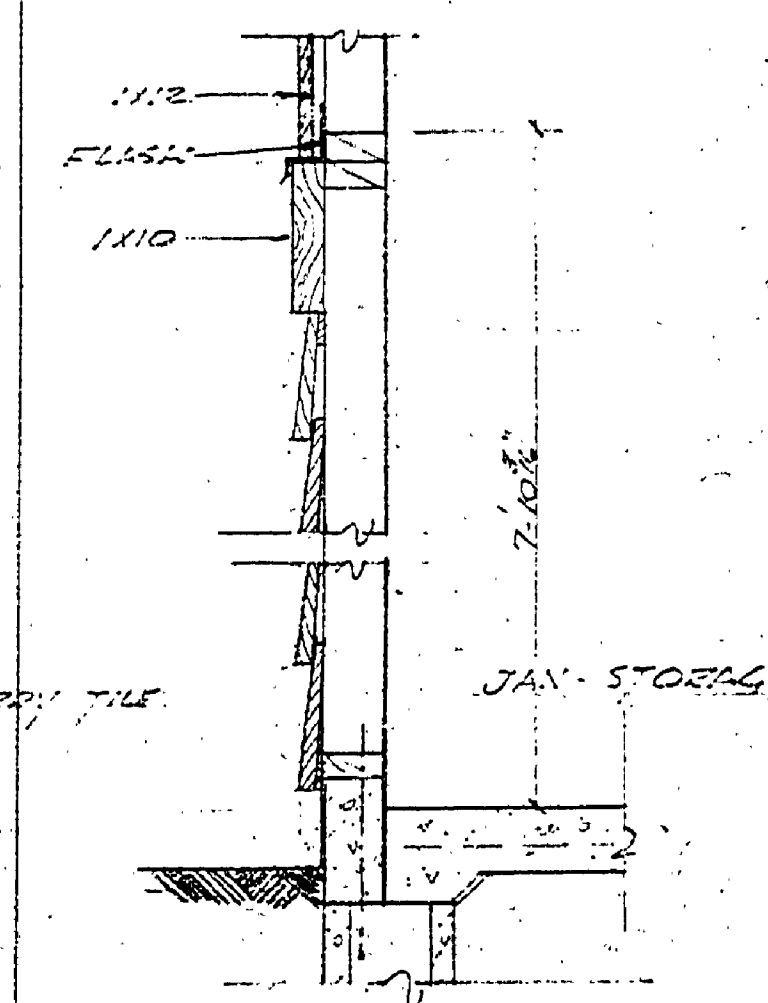
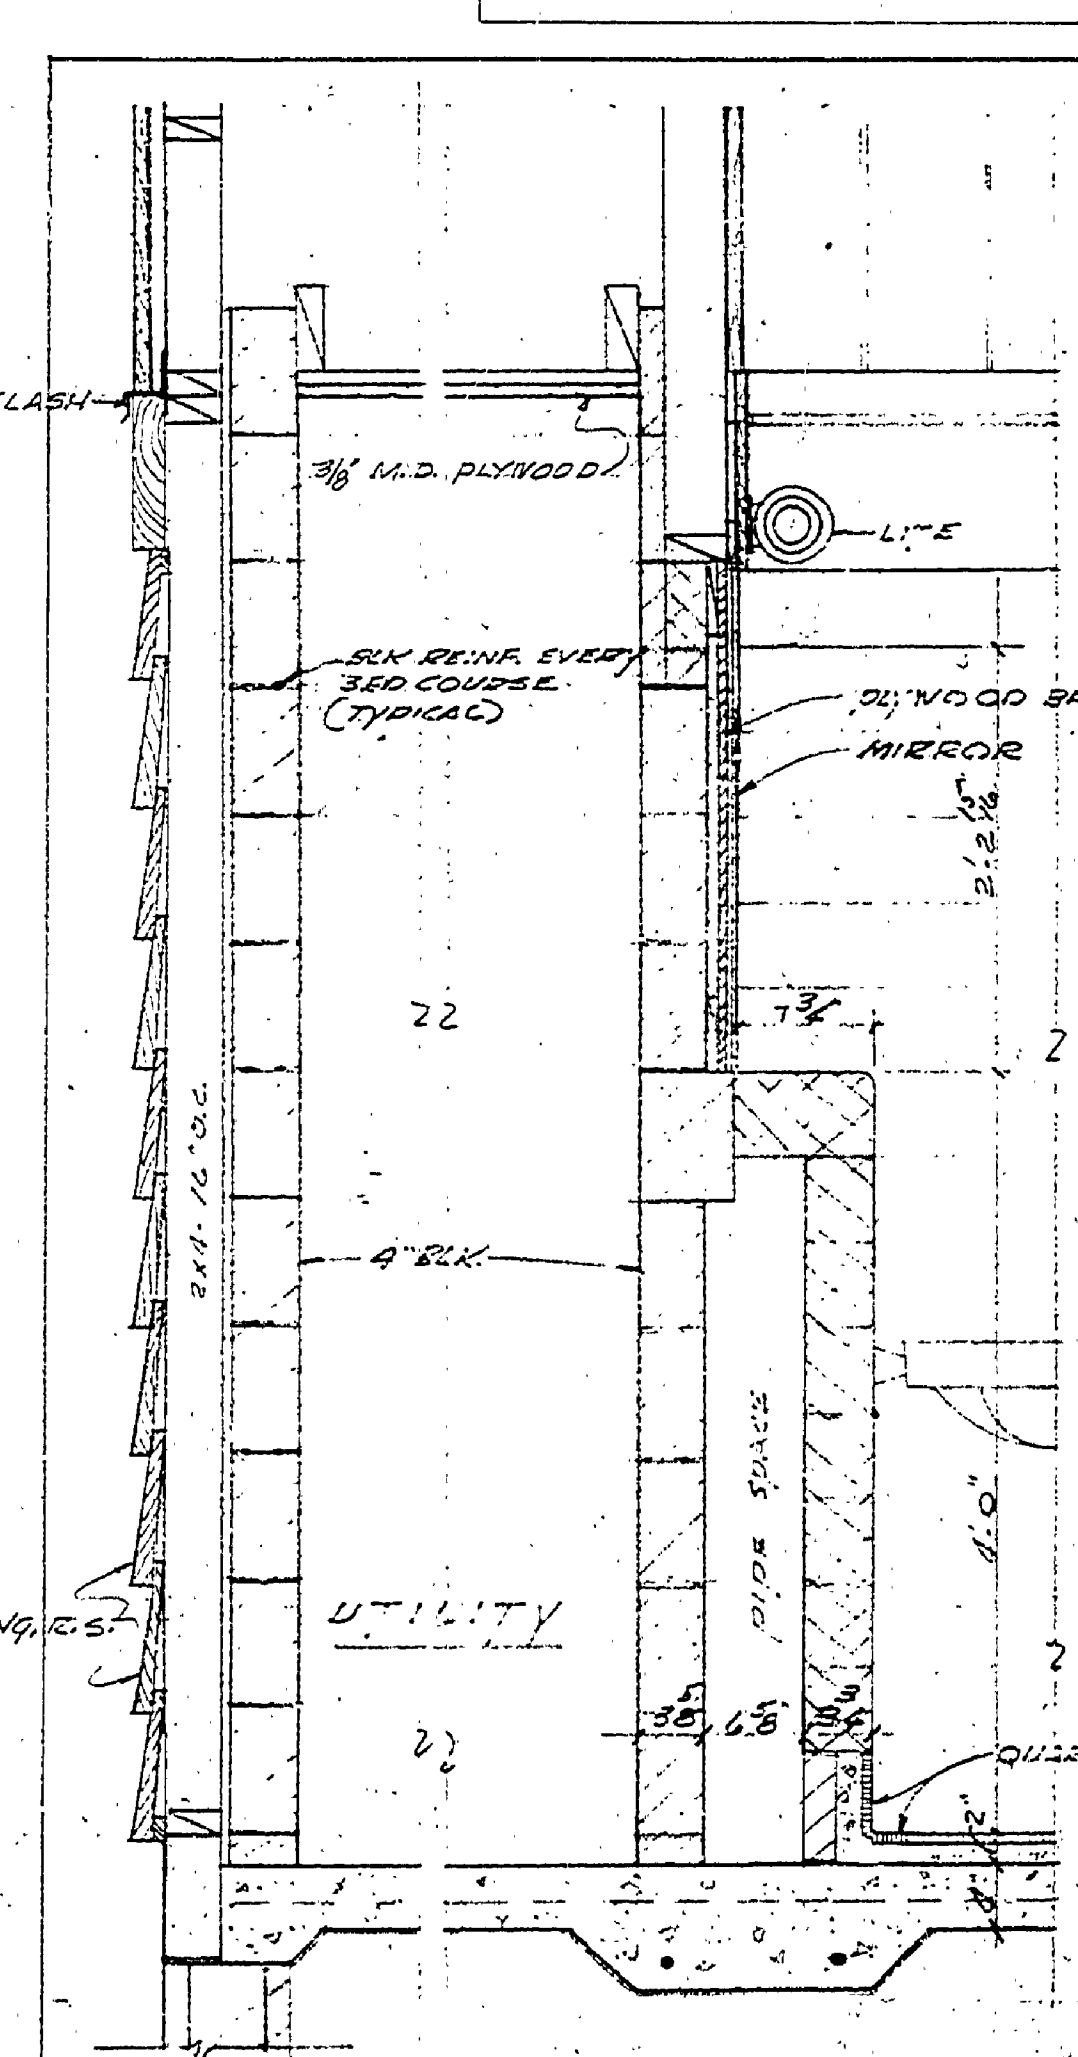
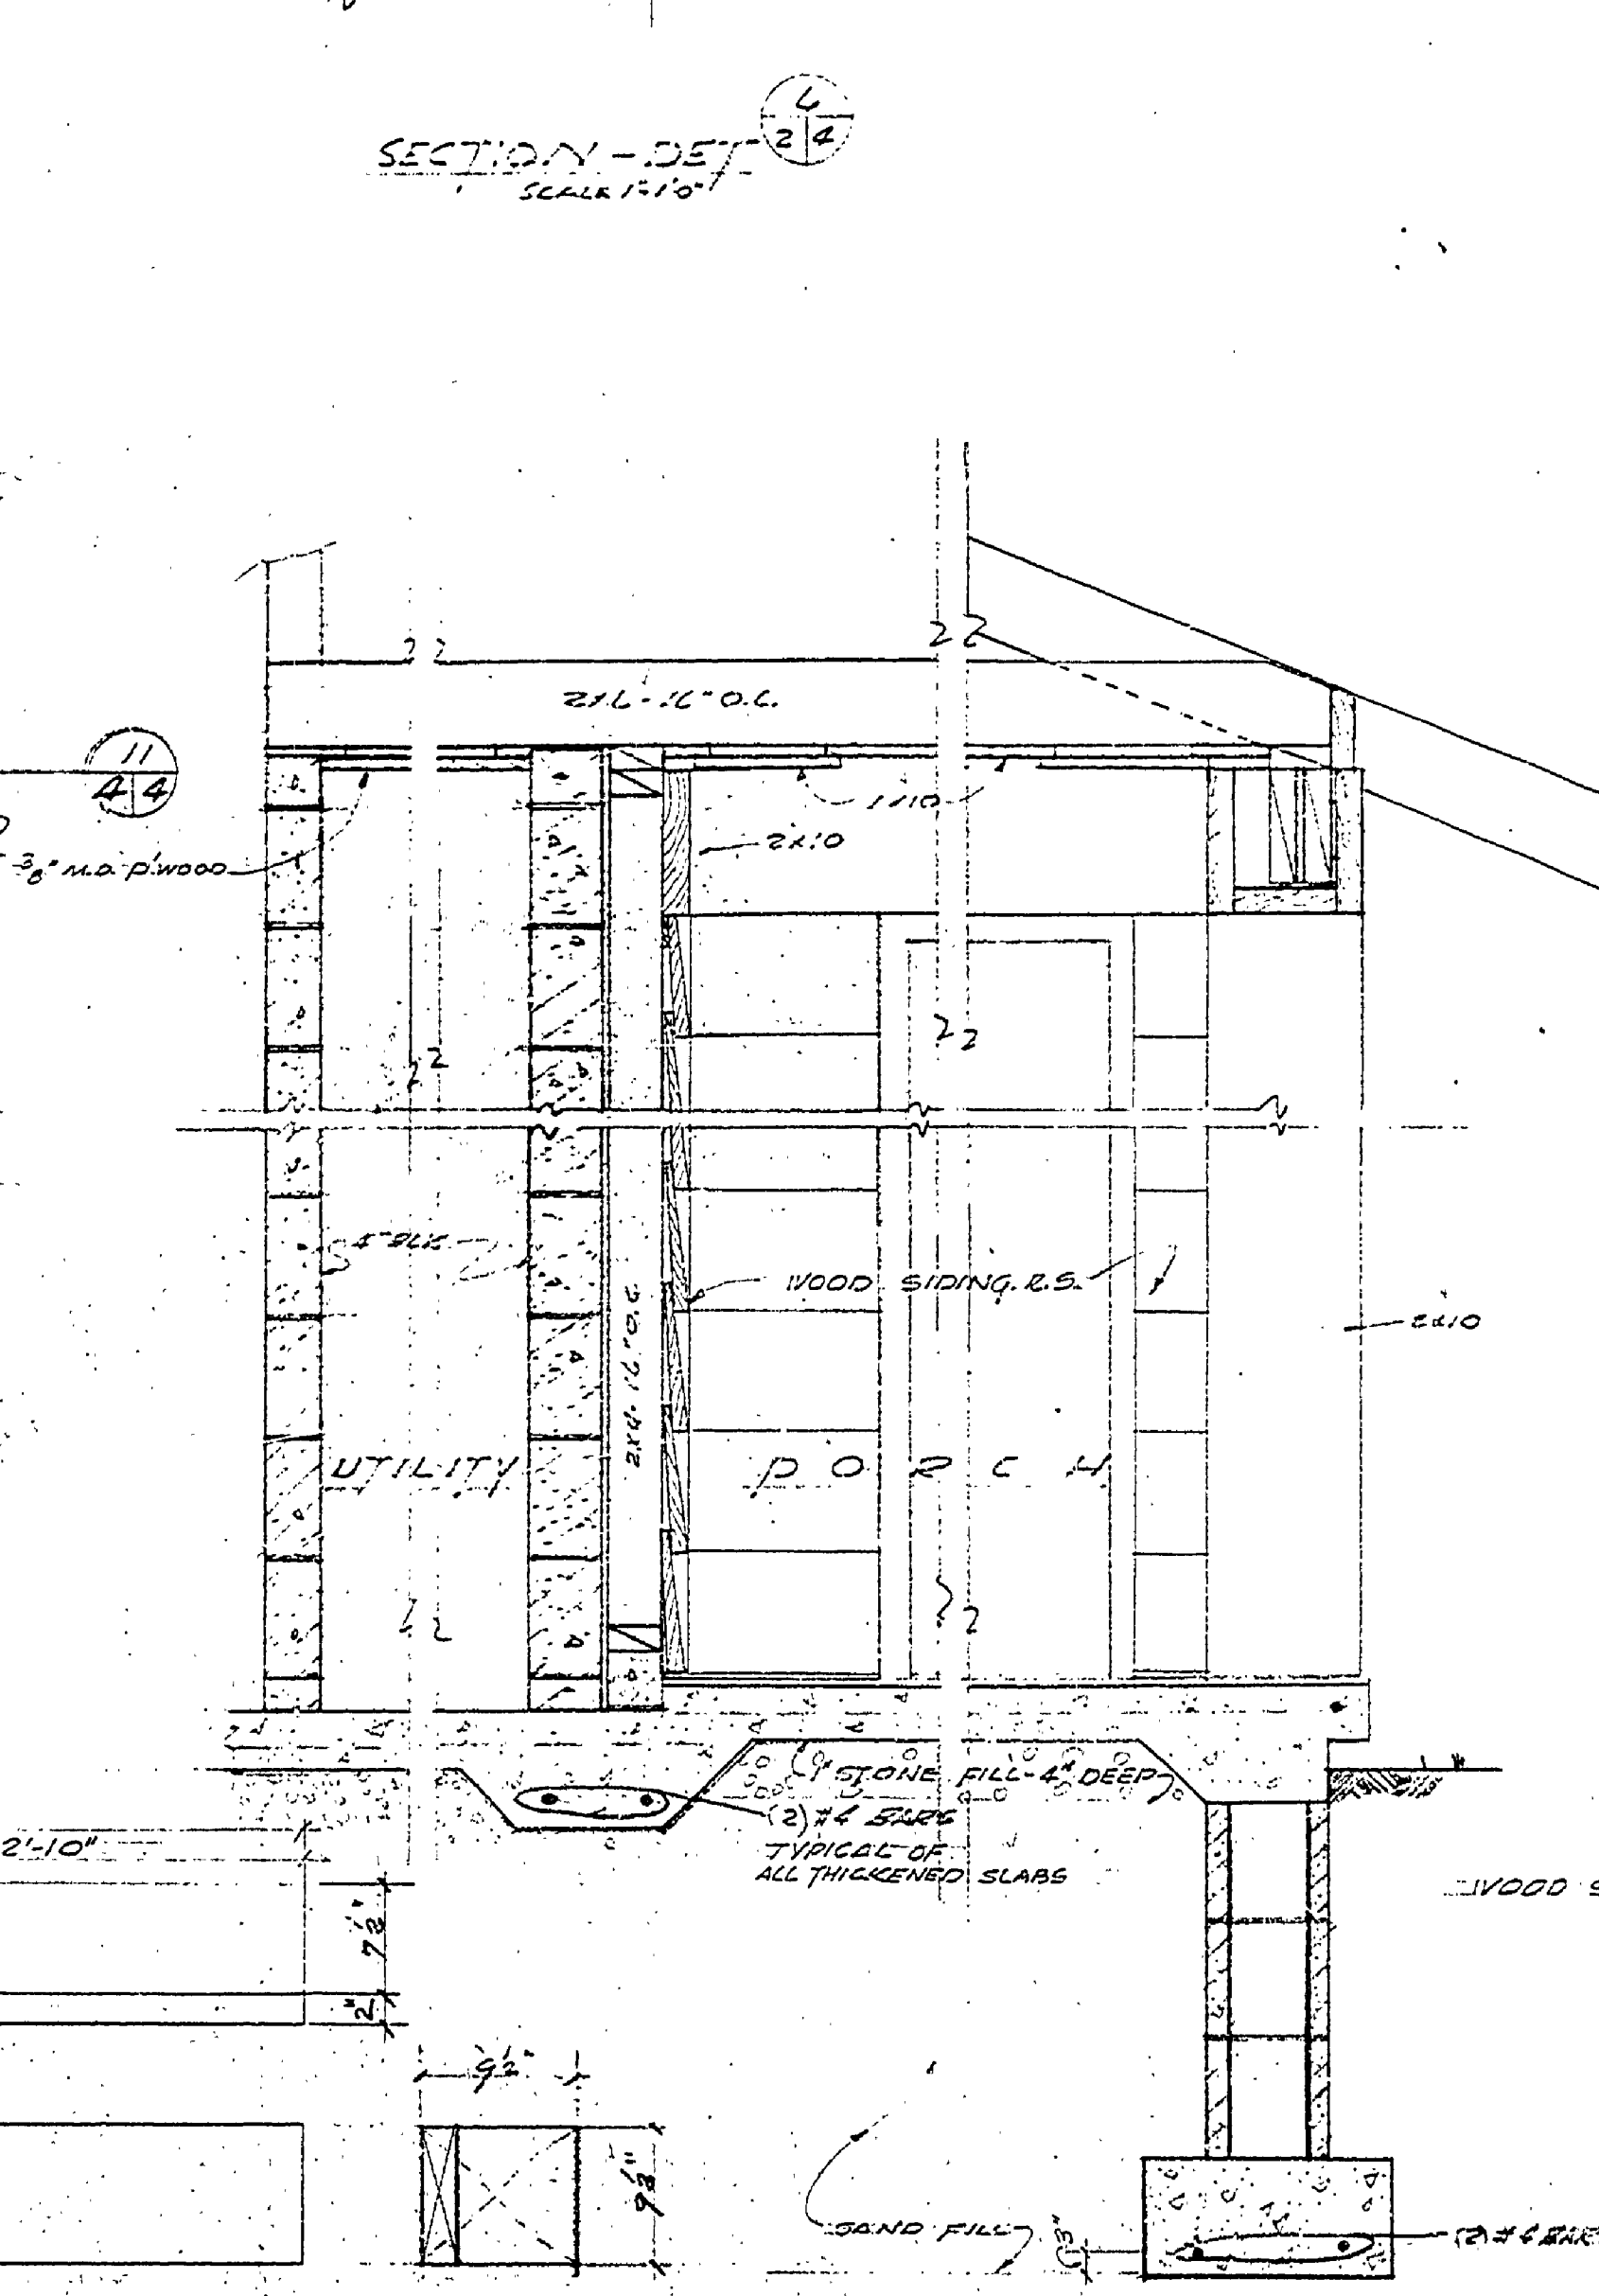
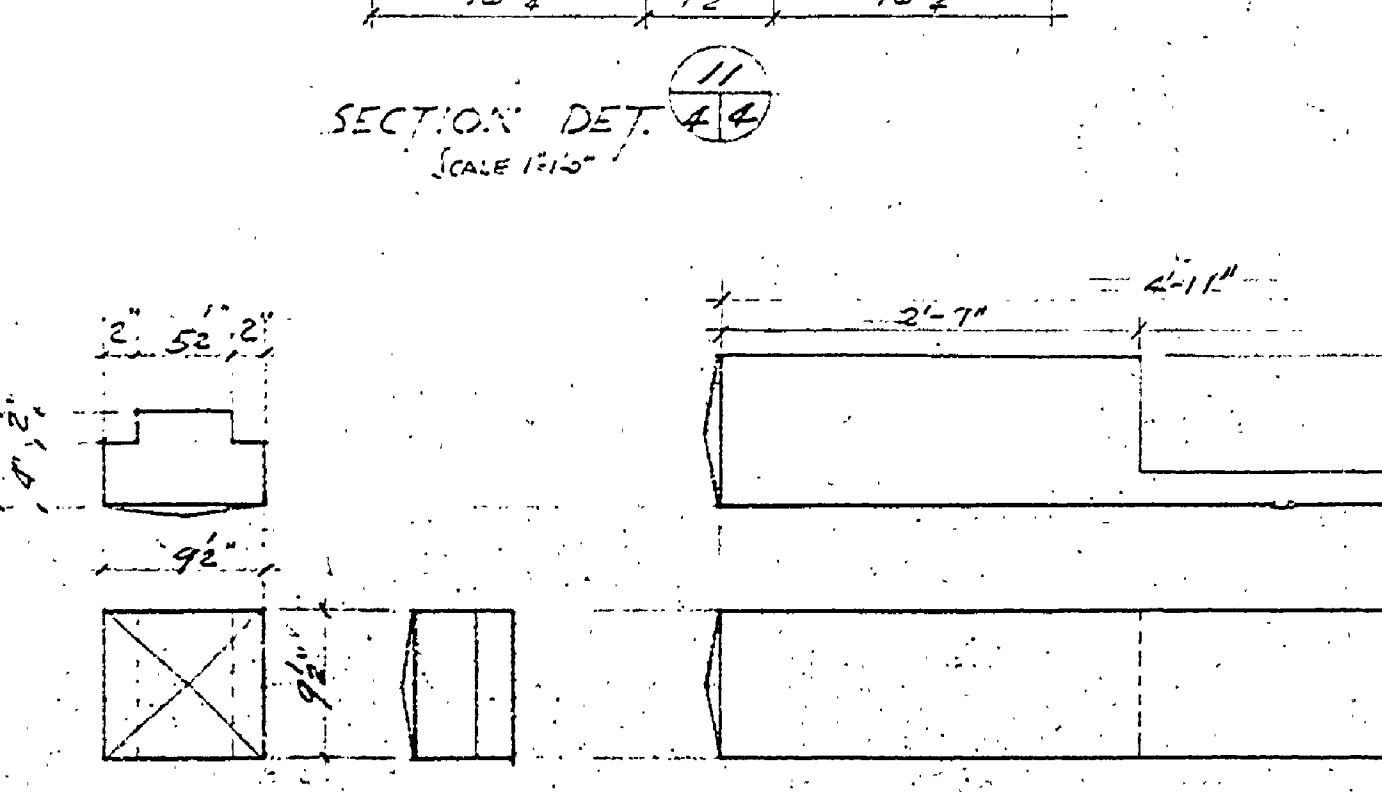
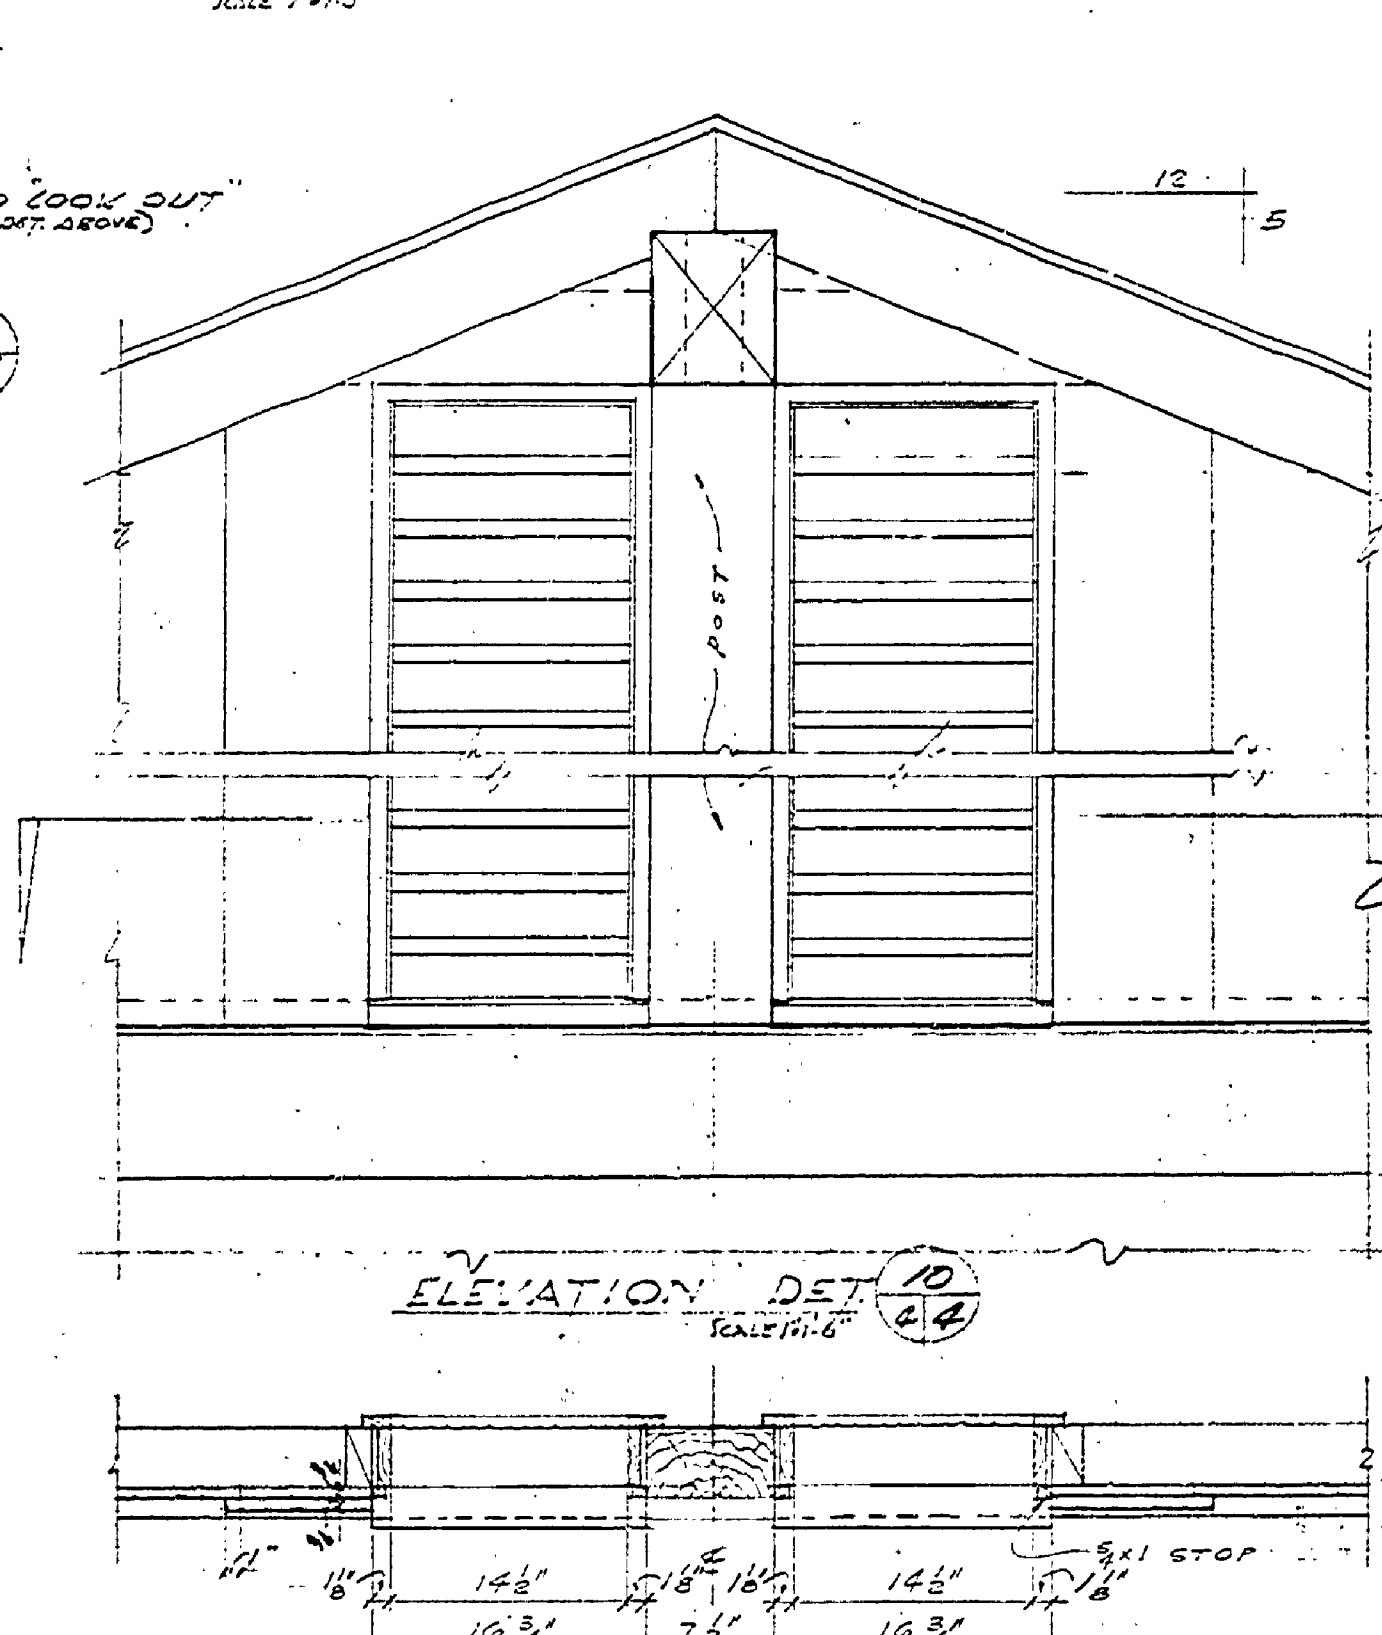
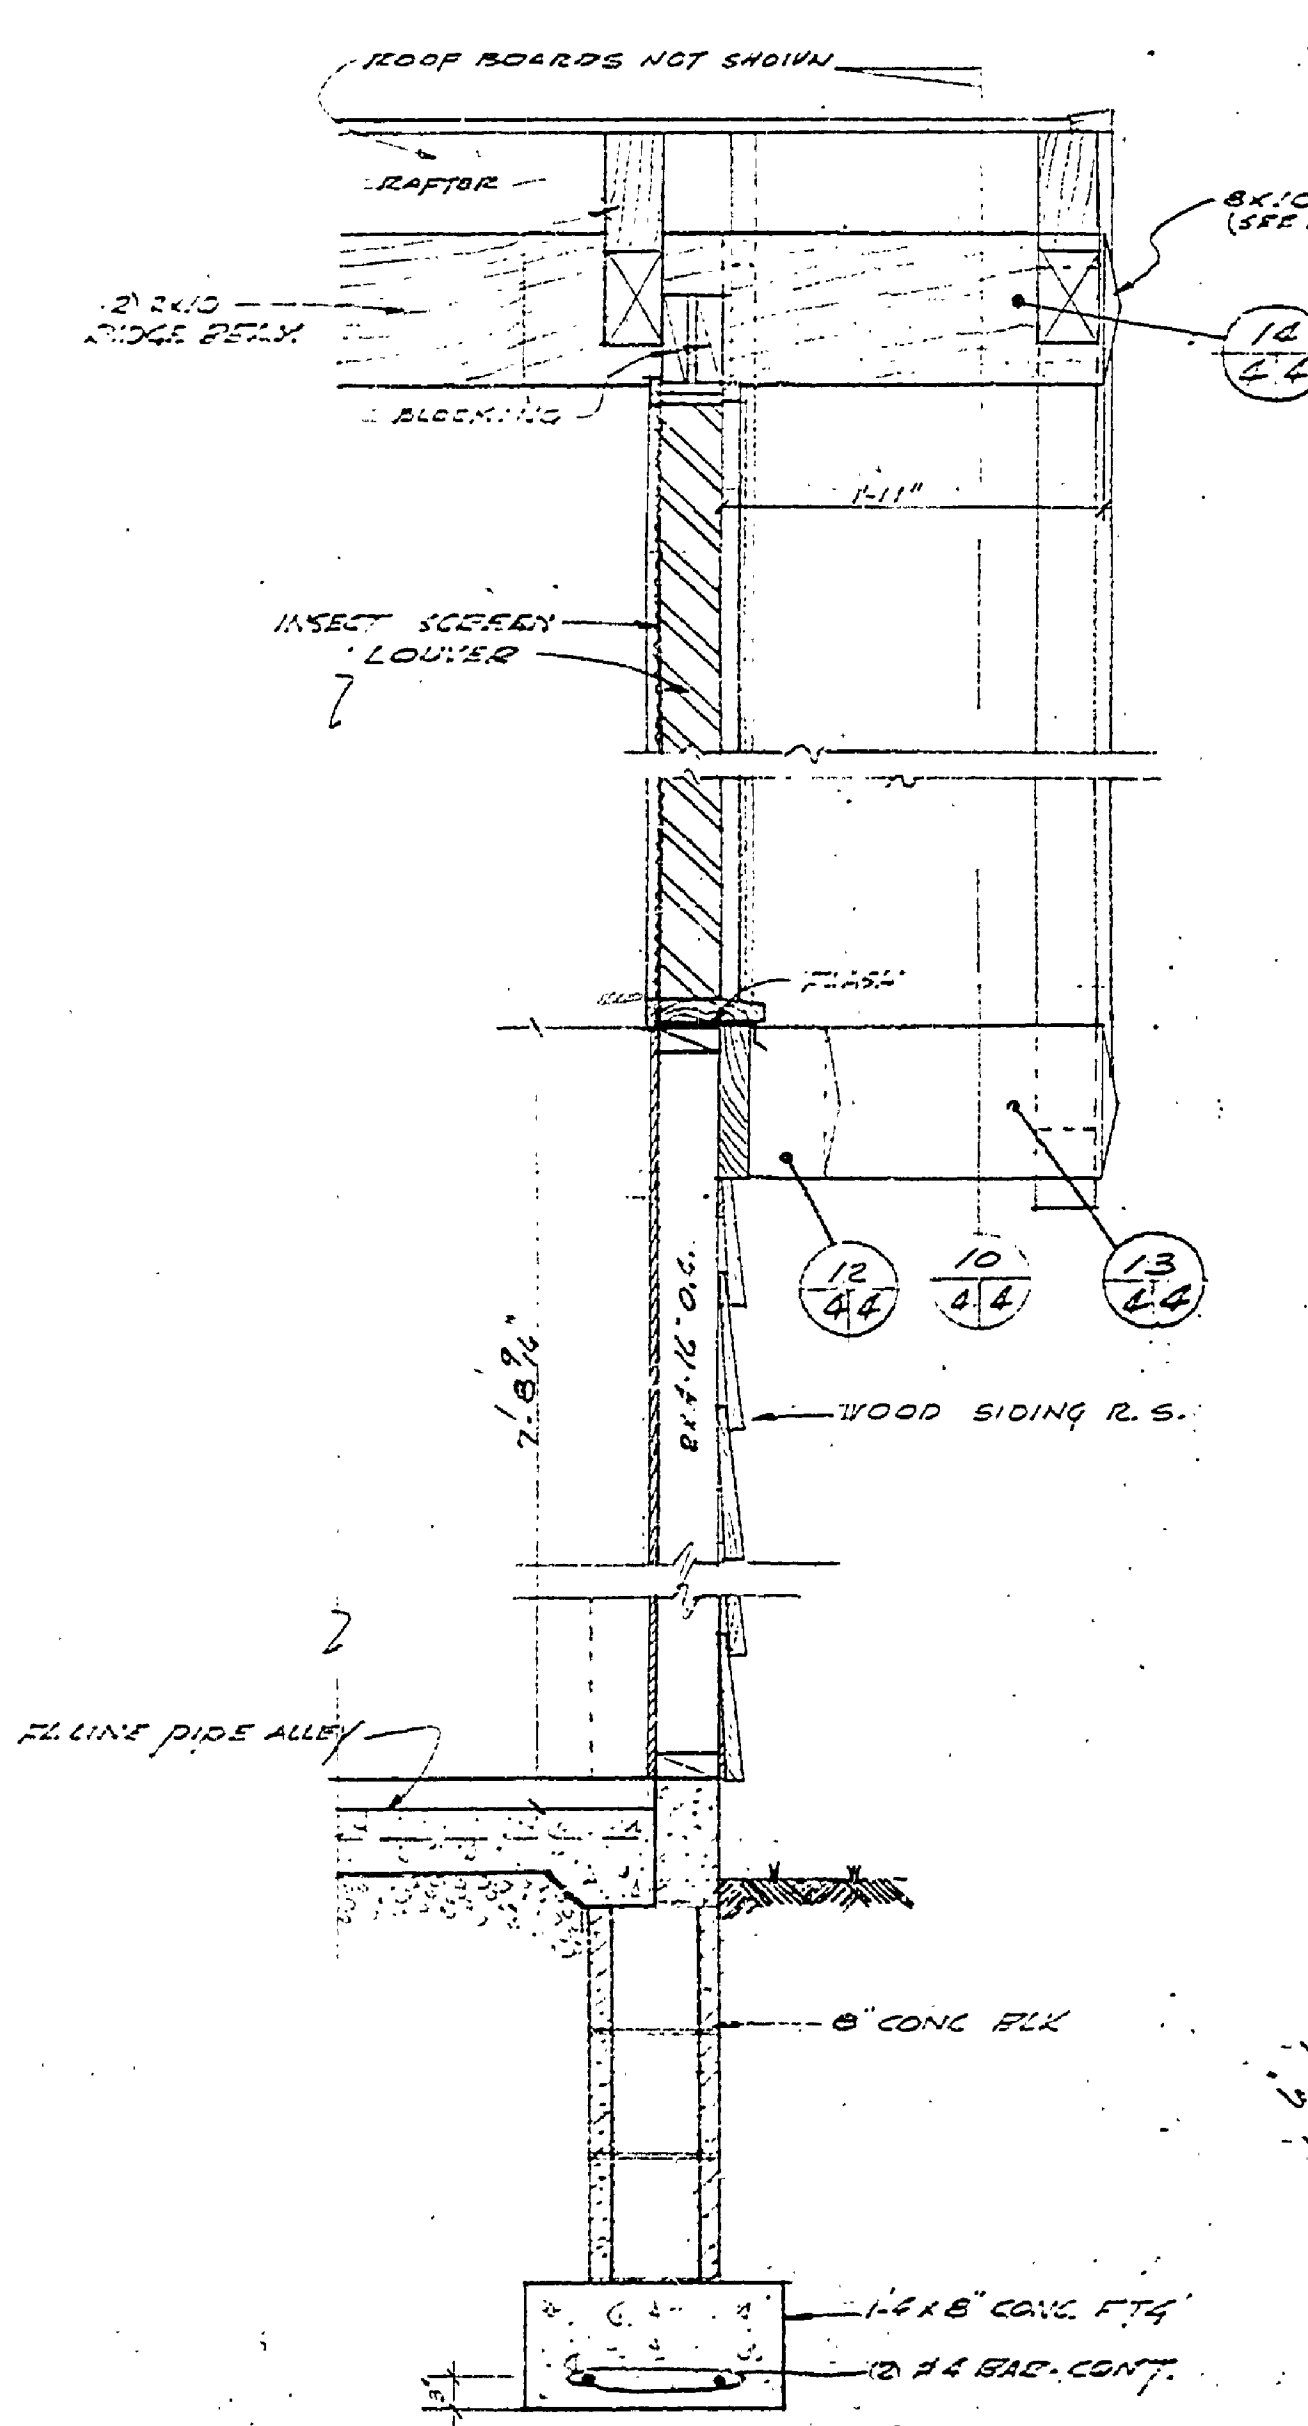
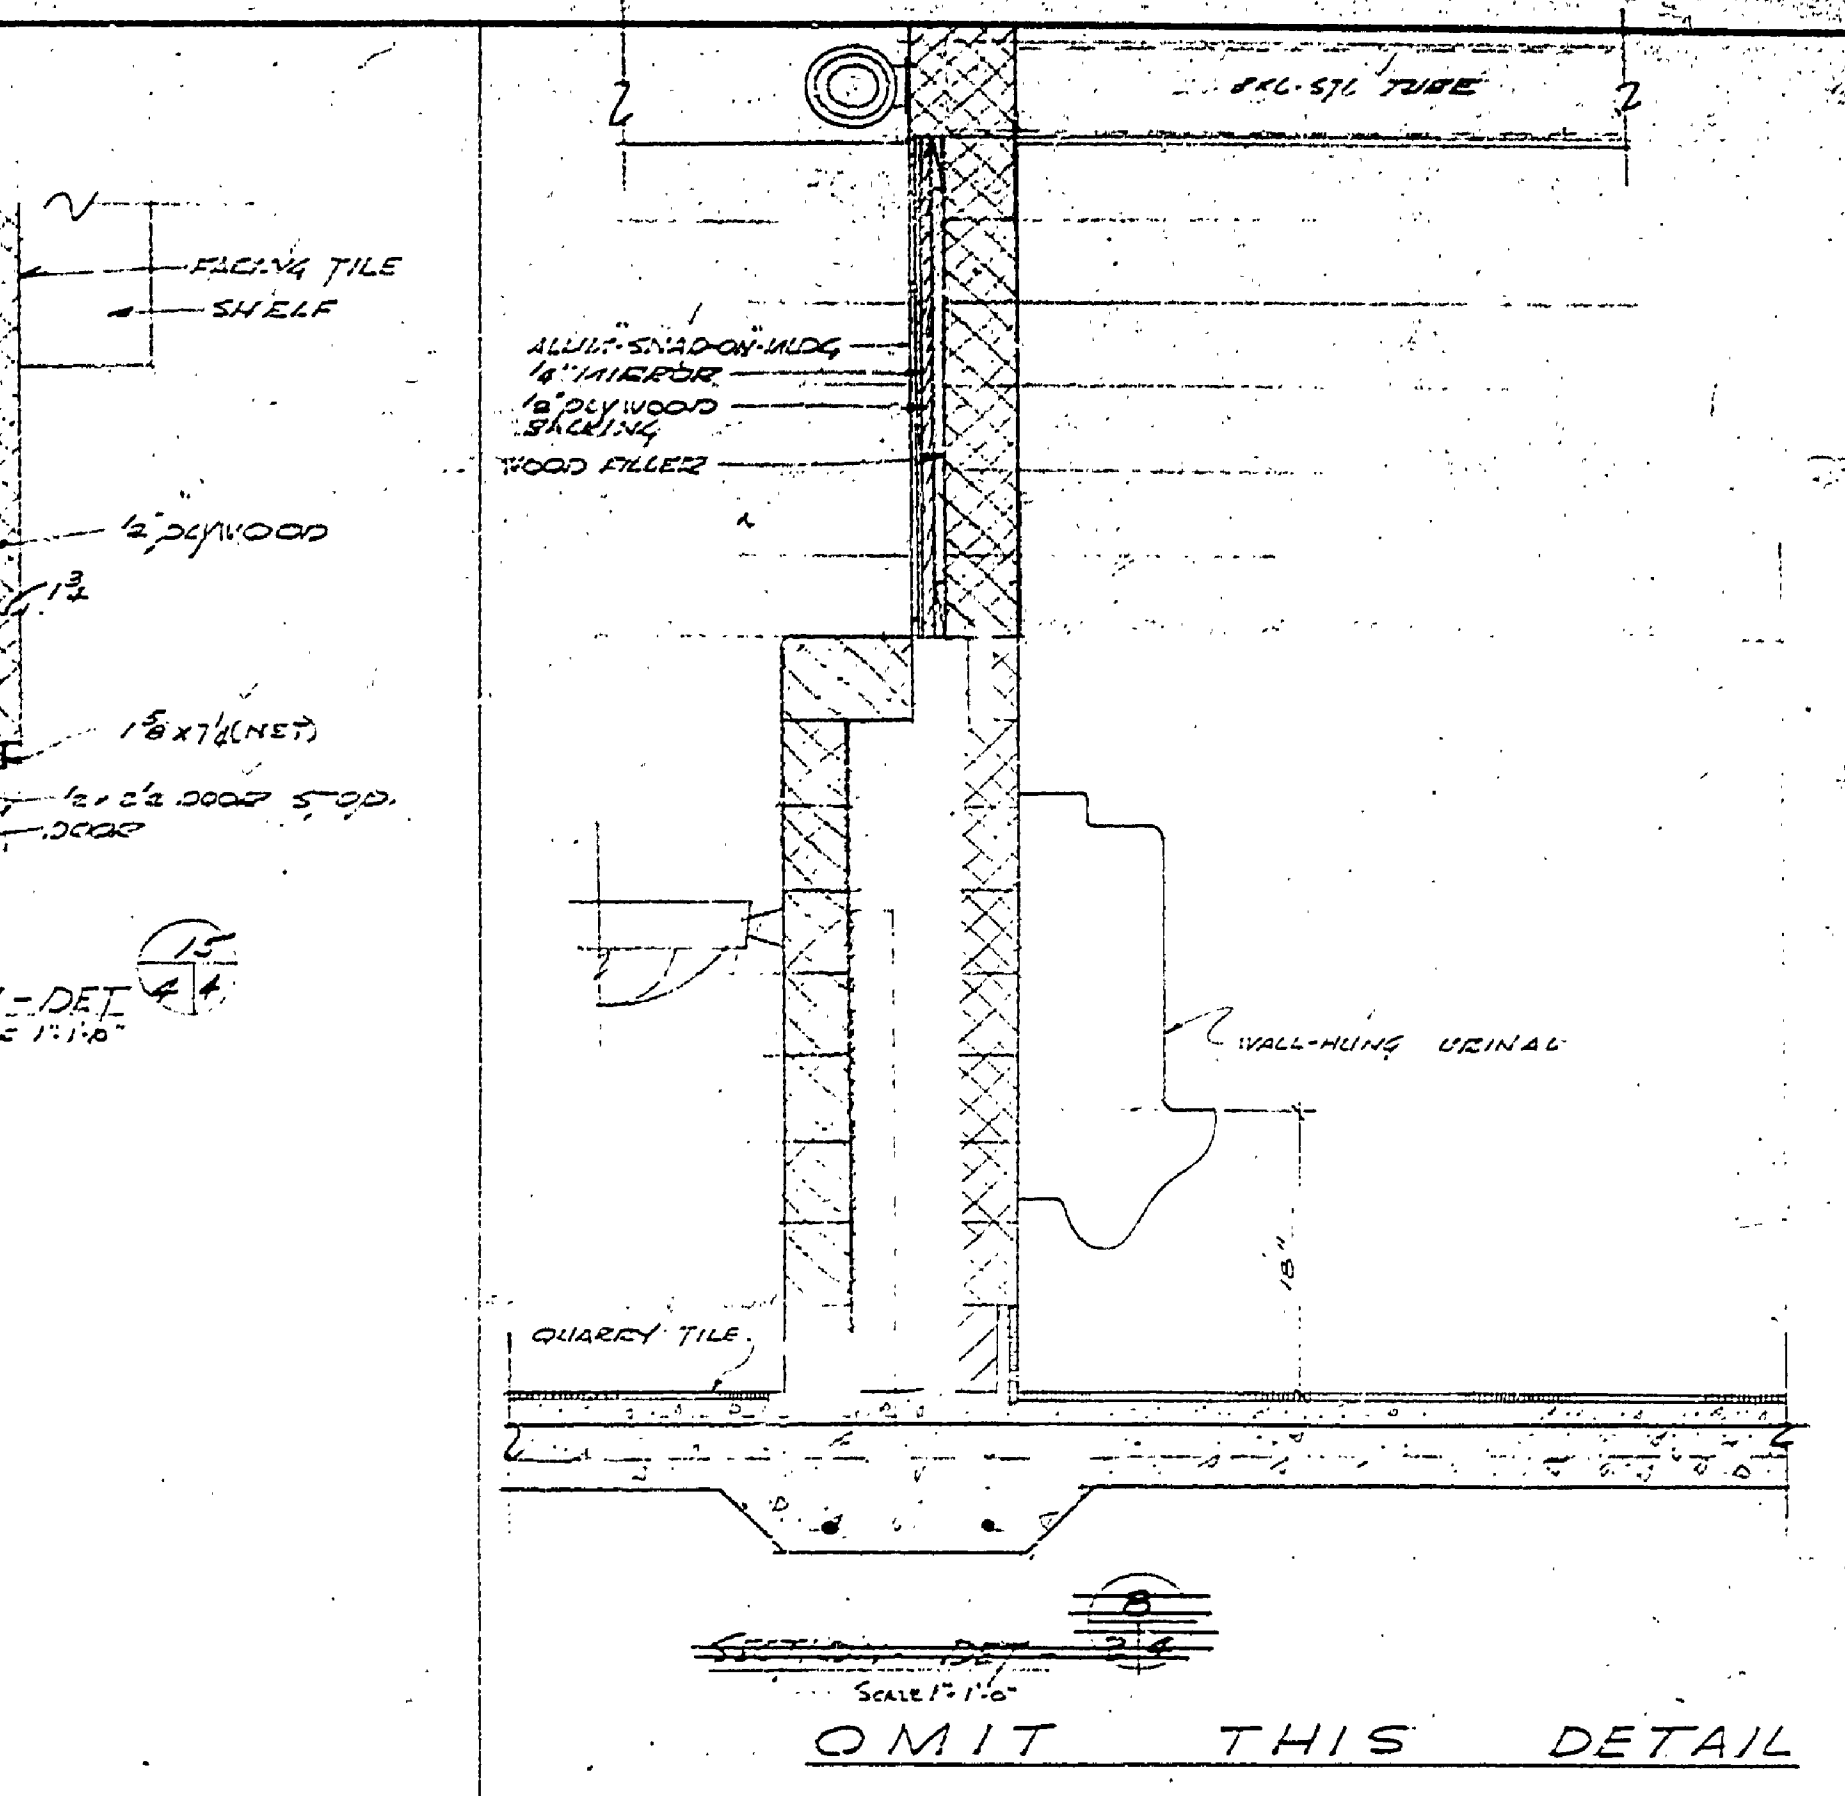
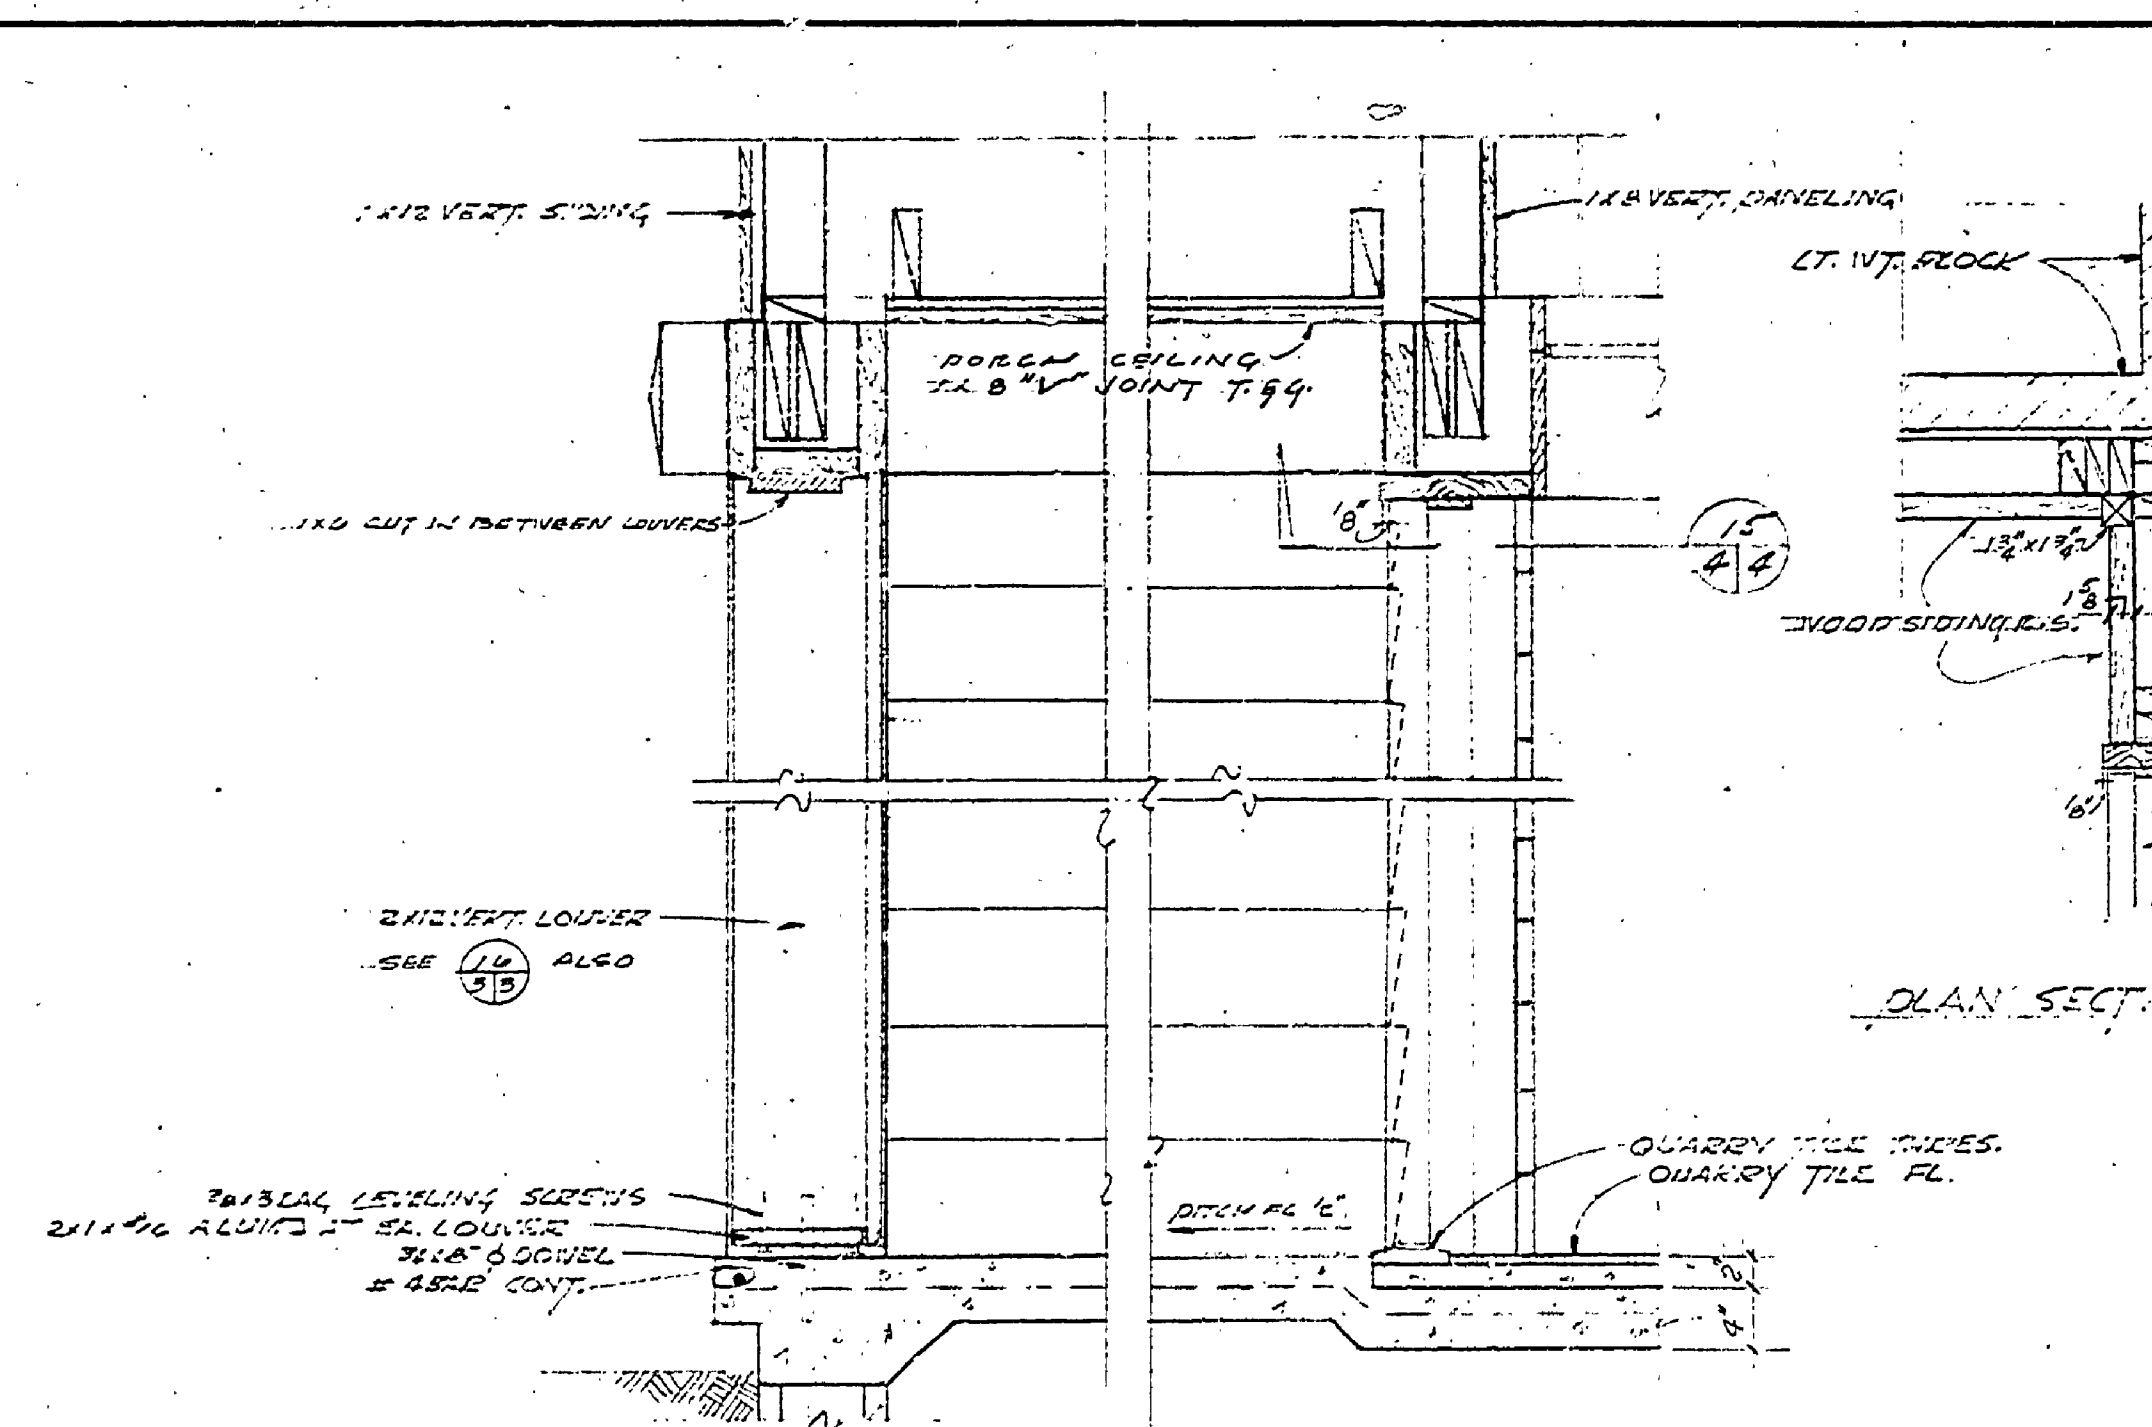
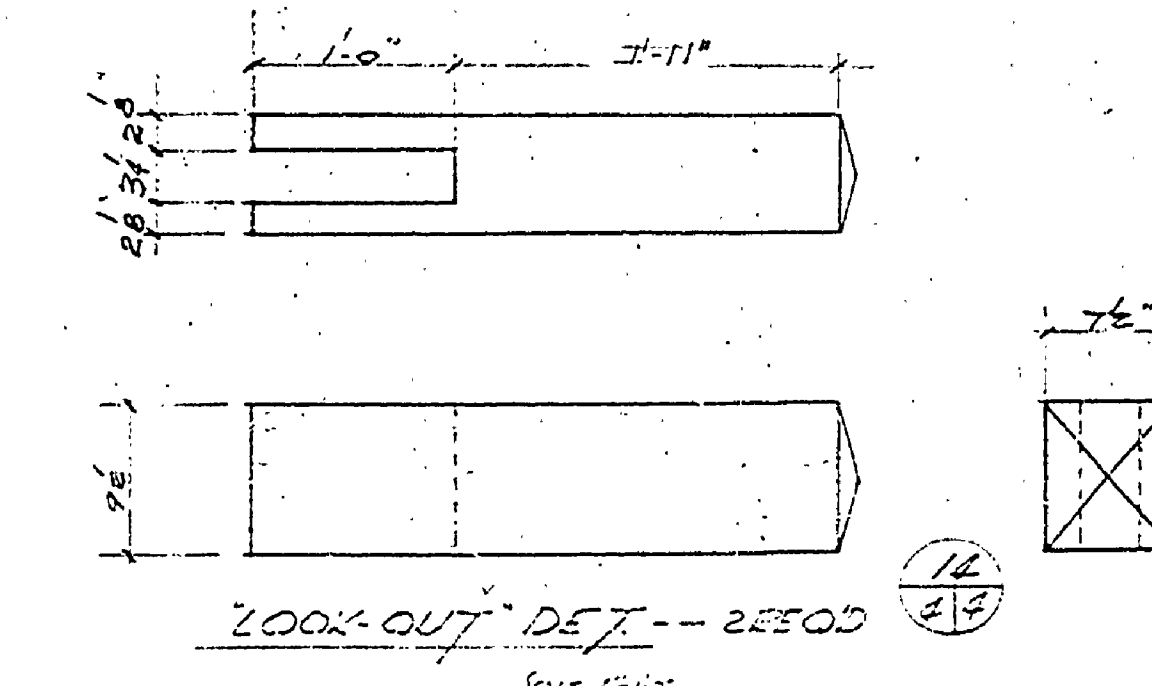
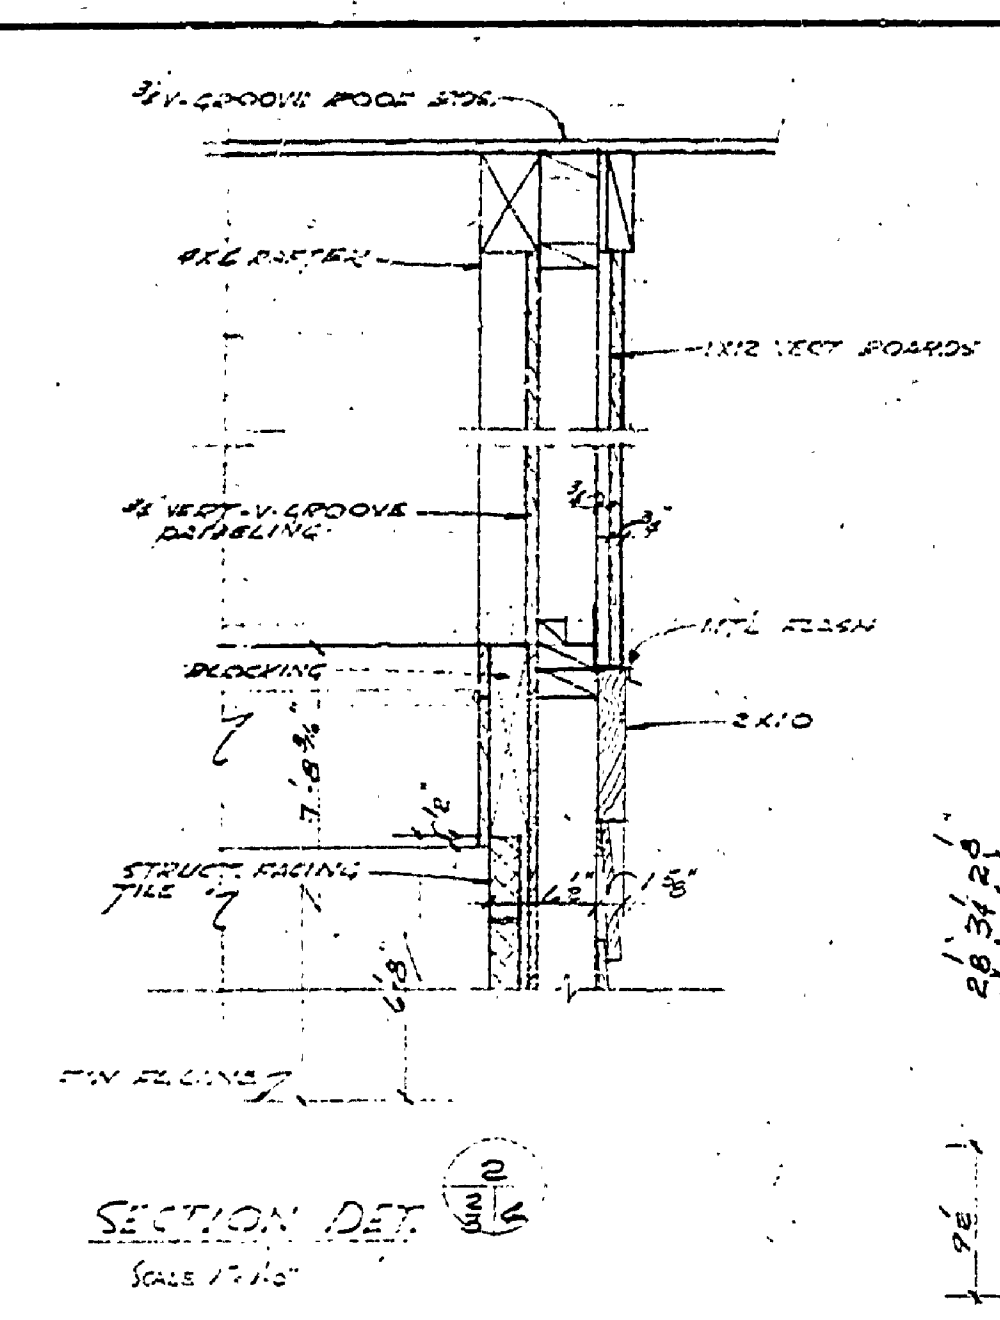
DATE	REVIEWED	DATE	APPROVED	DATE	NO.	DATE	BY
4-24	ARCHITECTURAL	5-14	<i>[Signature]</i>	1	1		
4-24	ENGINEERING			2	2		
4-24	LANDSCAPE			3	3	5-11-10	

DATE	REVISIONS	DATE	BY
	4		
	5		
	6		

DESIGNED BY	DRAWN BY	CHECKED BY
V.A.C.	W.H.C.	W.H.C.
ARCHITECTURAL	ENGINEERING	LANDSCAPE








