

MITCHELL STATE PARK



CONSTRUCTION PLANS FOR WATER & SEWER SYSTEMS

PROJECT NO 976-012-38-C1

APPROVED *Arthur Steves*
CHIEF, PARKS & RECREATION DIVISION

DESIGNED BY	DATE	REVIEWED	DATE	APPROVED	DATE	NO.	DATE	BY	REVISIONS
B.H.G.	Dec. '63	ARCHITECTURAL	12-17-63			1			4
D.M.C.	Dec. '63	ENGINEERING	12-14-63			2			5
B.H.S.	Dec. '63	LANDSCAPE	12-17-63			3			6

PLAN INDEX		
SHEET NO.	PLAN NO.	DESCRIPTION
1	E-103, SHEET 1	COVER SHEET
2	E-103, SHEET 2	WATER PLAN
3	E-103, SHEET 3	DRINKING FOUNTAIN PLAN
4	E-104, SHEET 1	SEWAGE SYSTEM PLAN
5	E-104, SHEET 2	SEPTIC TANK PLAN
6	E-104, SHEET 3	SANITATION STATION

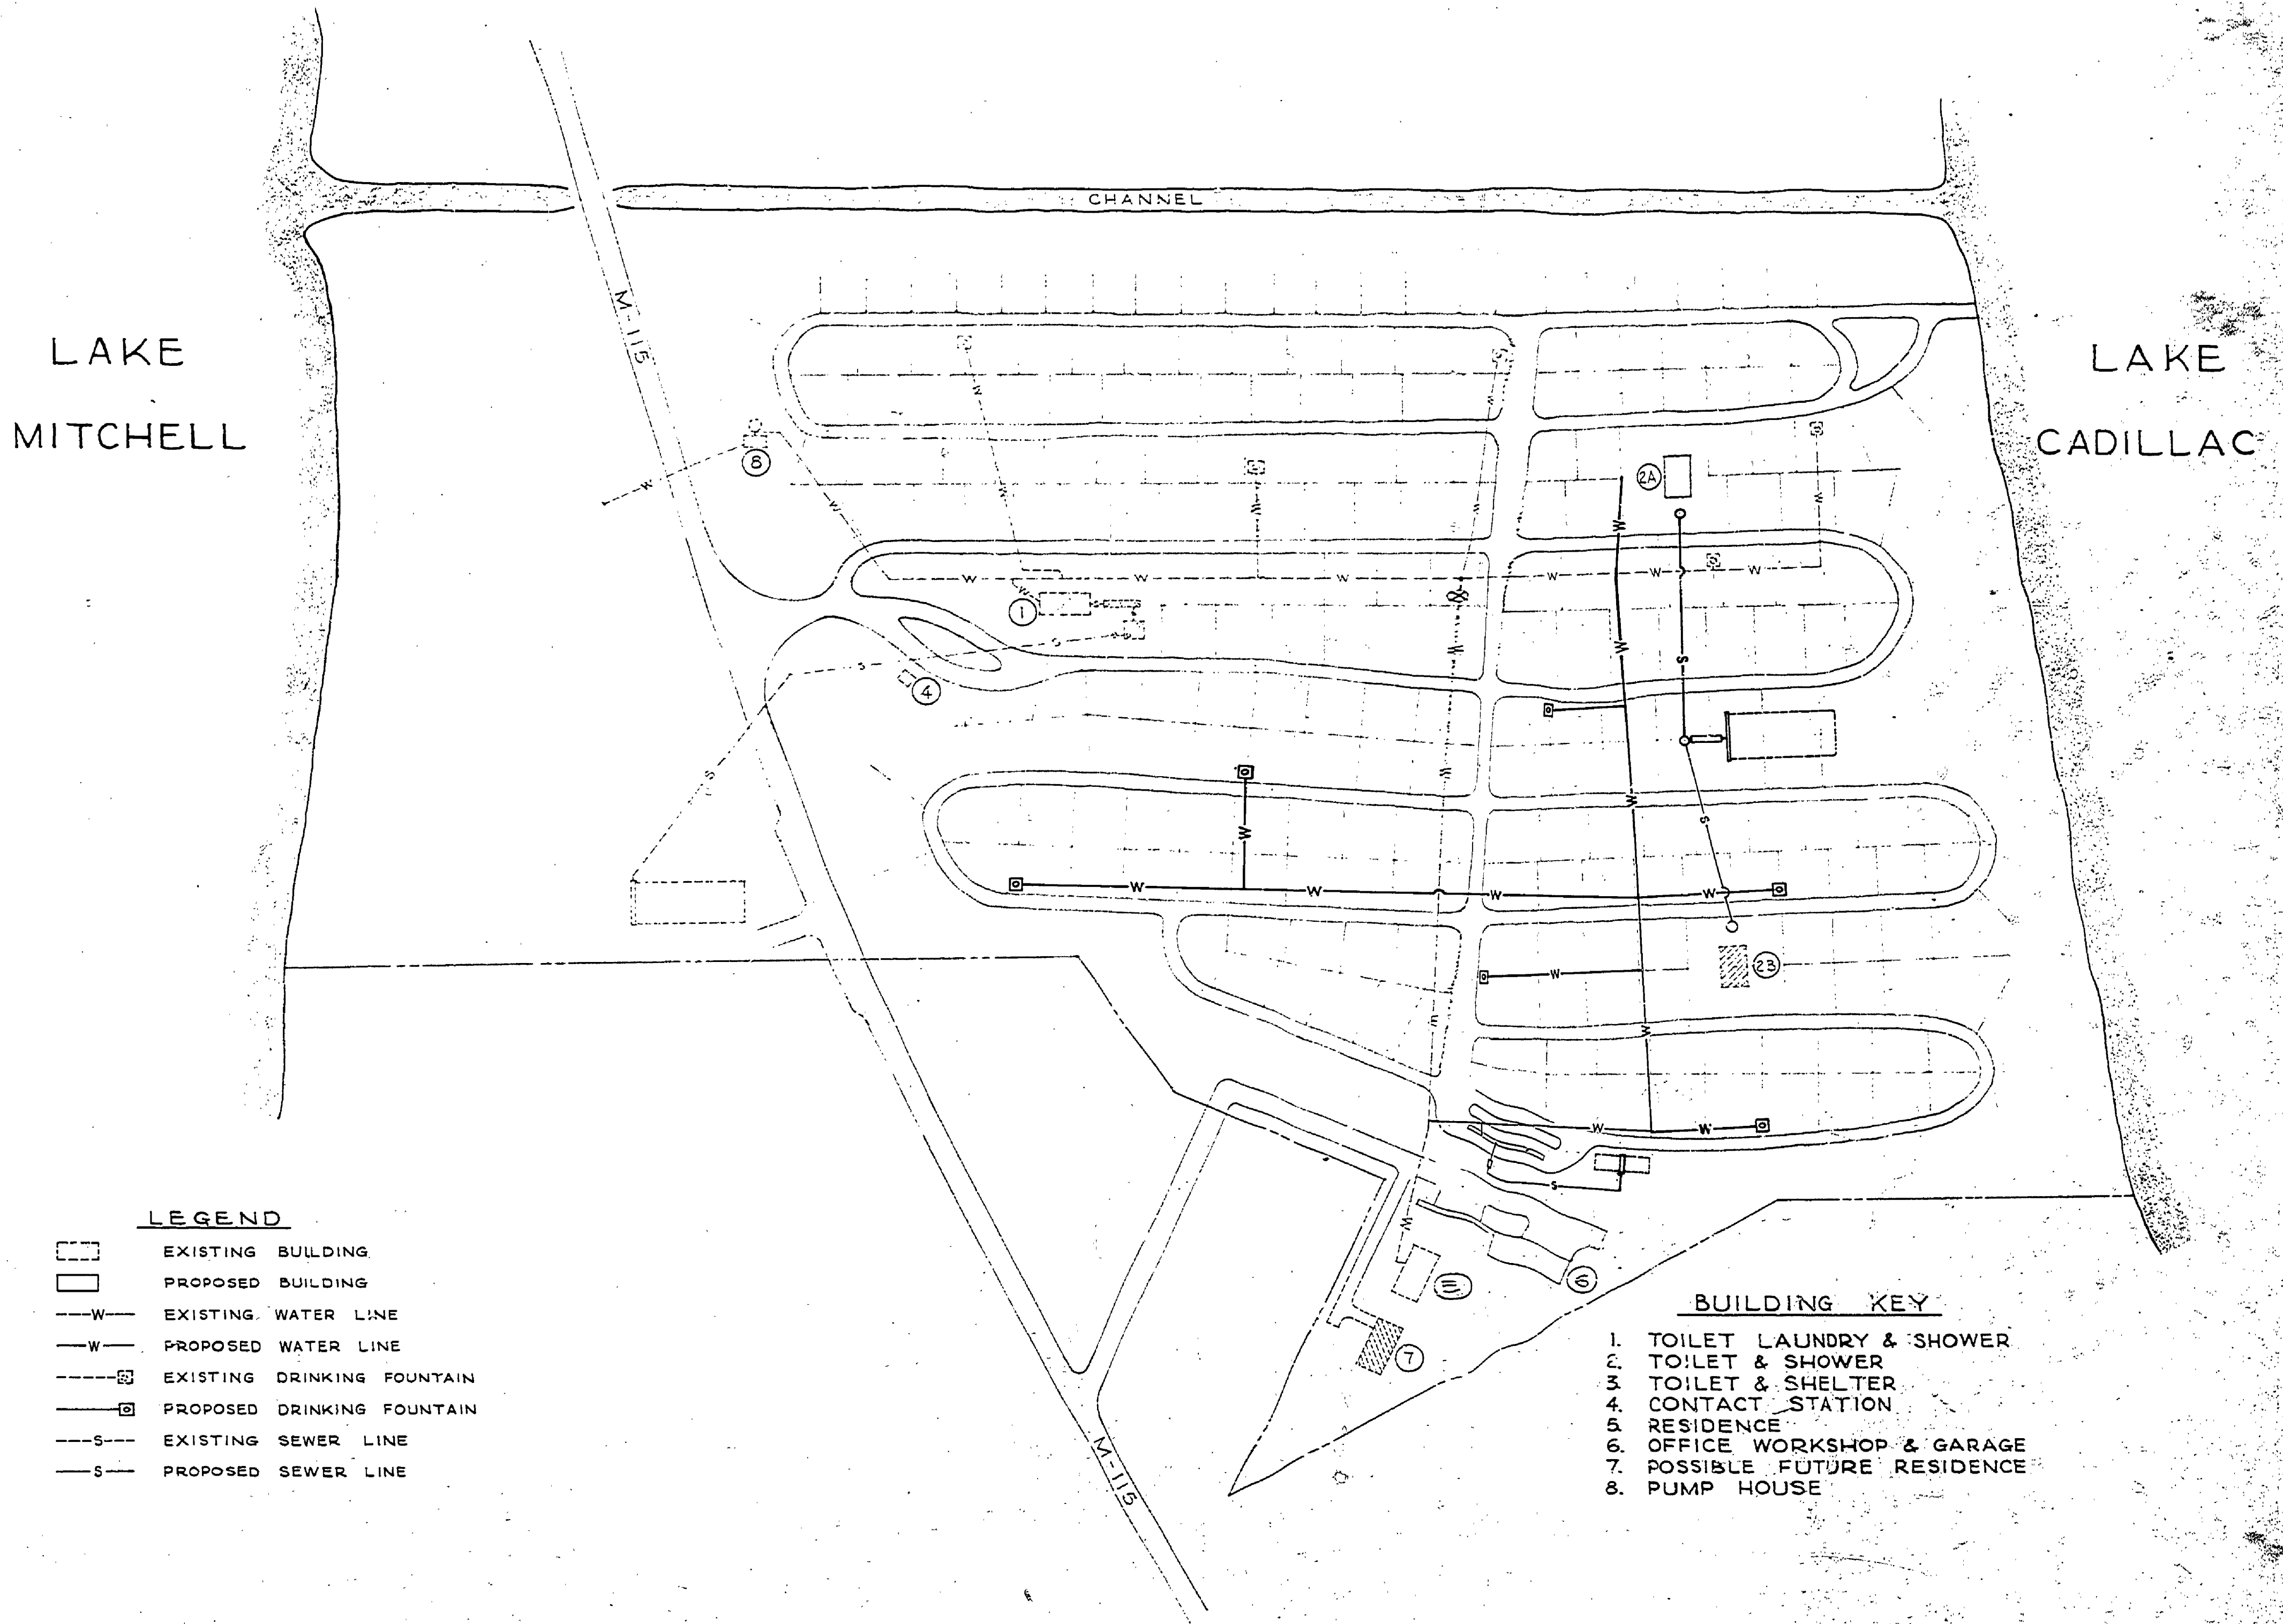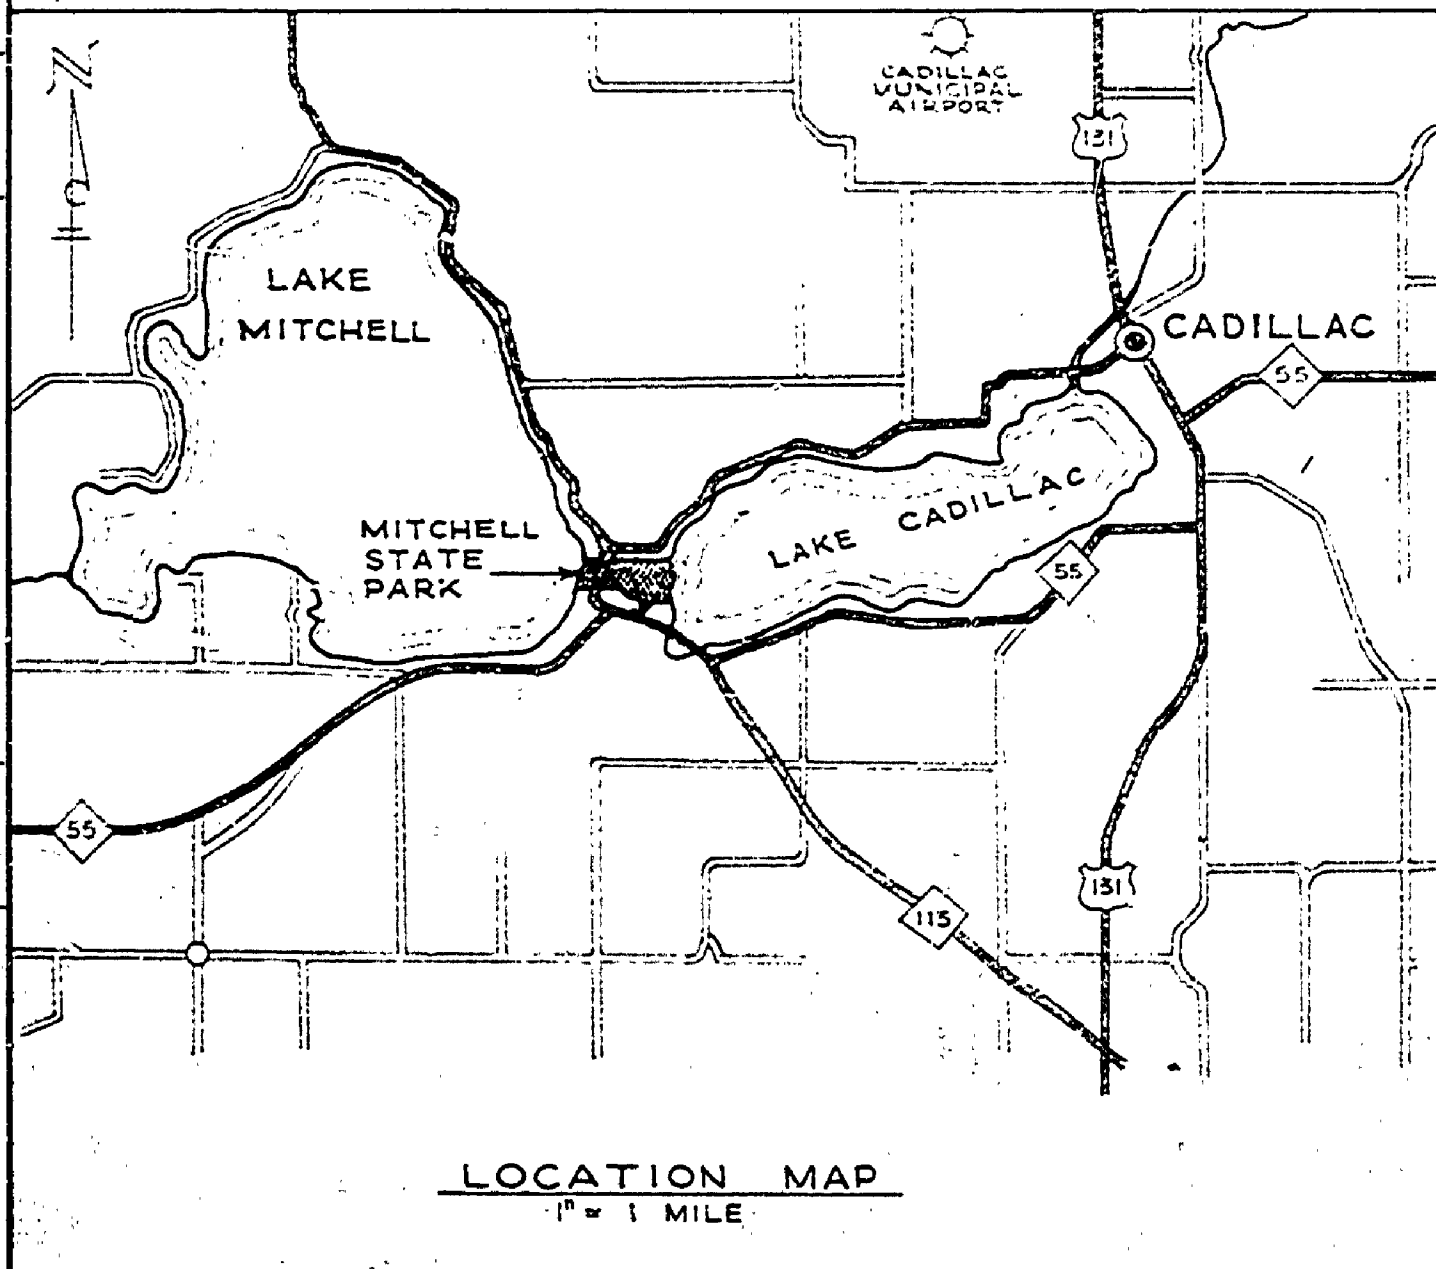

- LEGEND**
- EXISTING BUILDING
 - PROPOSED BUILDING
 - EXISTING WATER LINE
 - PROPOSED WATER LINE
 - EXISTING DRINKING FOUNTAIN
 - PROPOSED DRINKING FOUNTAIN
 - EXISTING SEWER LINE
 - PROPOSED SEWER LINE

- BUILDING KEY**
1. TOILET LAUNDRY & SHOWER
 2. TOILET & SHOWER
 3. TOILET & SHELTER
 4. CONTACT STATION
 5. RESIDENCE
 6. OFFICE WORKSHOP & GARAGE
 7. POSSIBLE FUTURE RESIDENCE
 8. PUMP HOUSE

SCALE 1" = 100'

MICHIGAN
DEPARTMENT OF CONSERVATION
PARKS AND RECREATION DIVISION

MITCHELL STATE PARK
COVER SHEET

SHEET NO. 1 OF 3
PLAN NO. E-103