
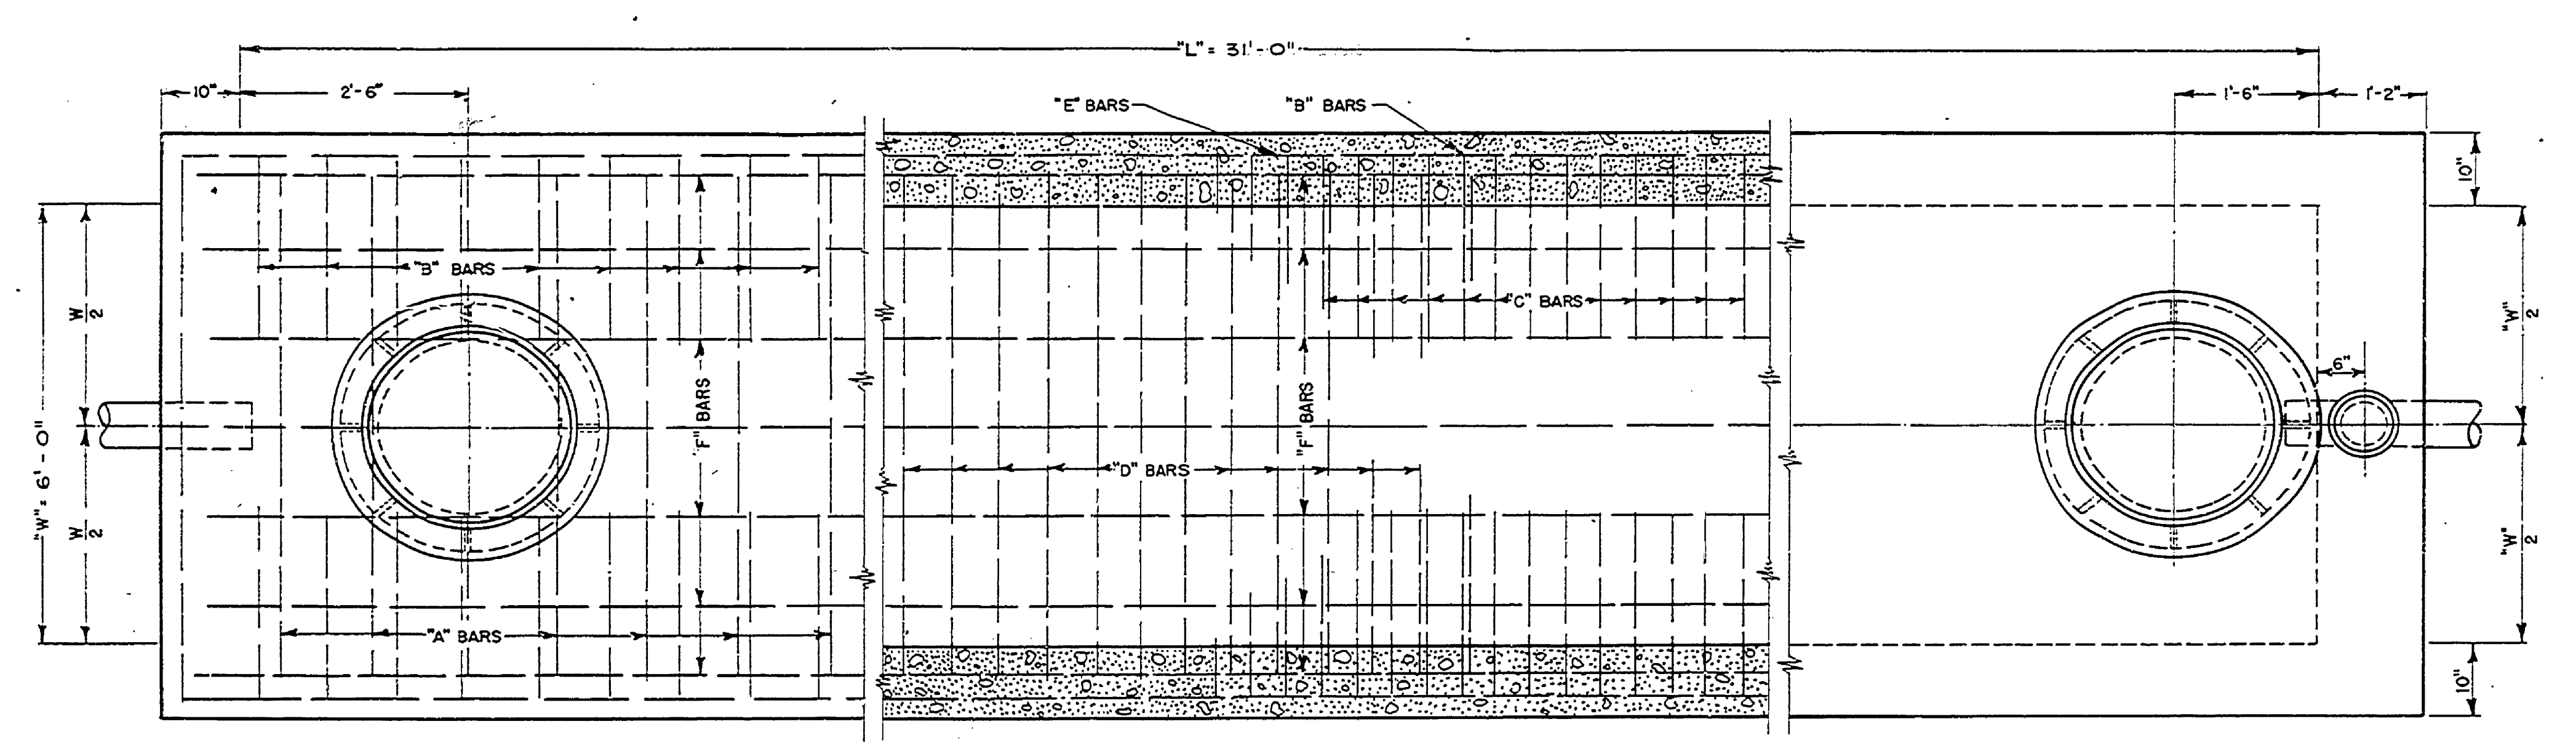
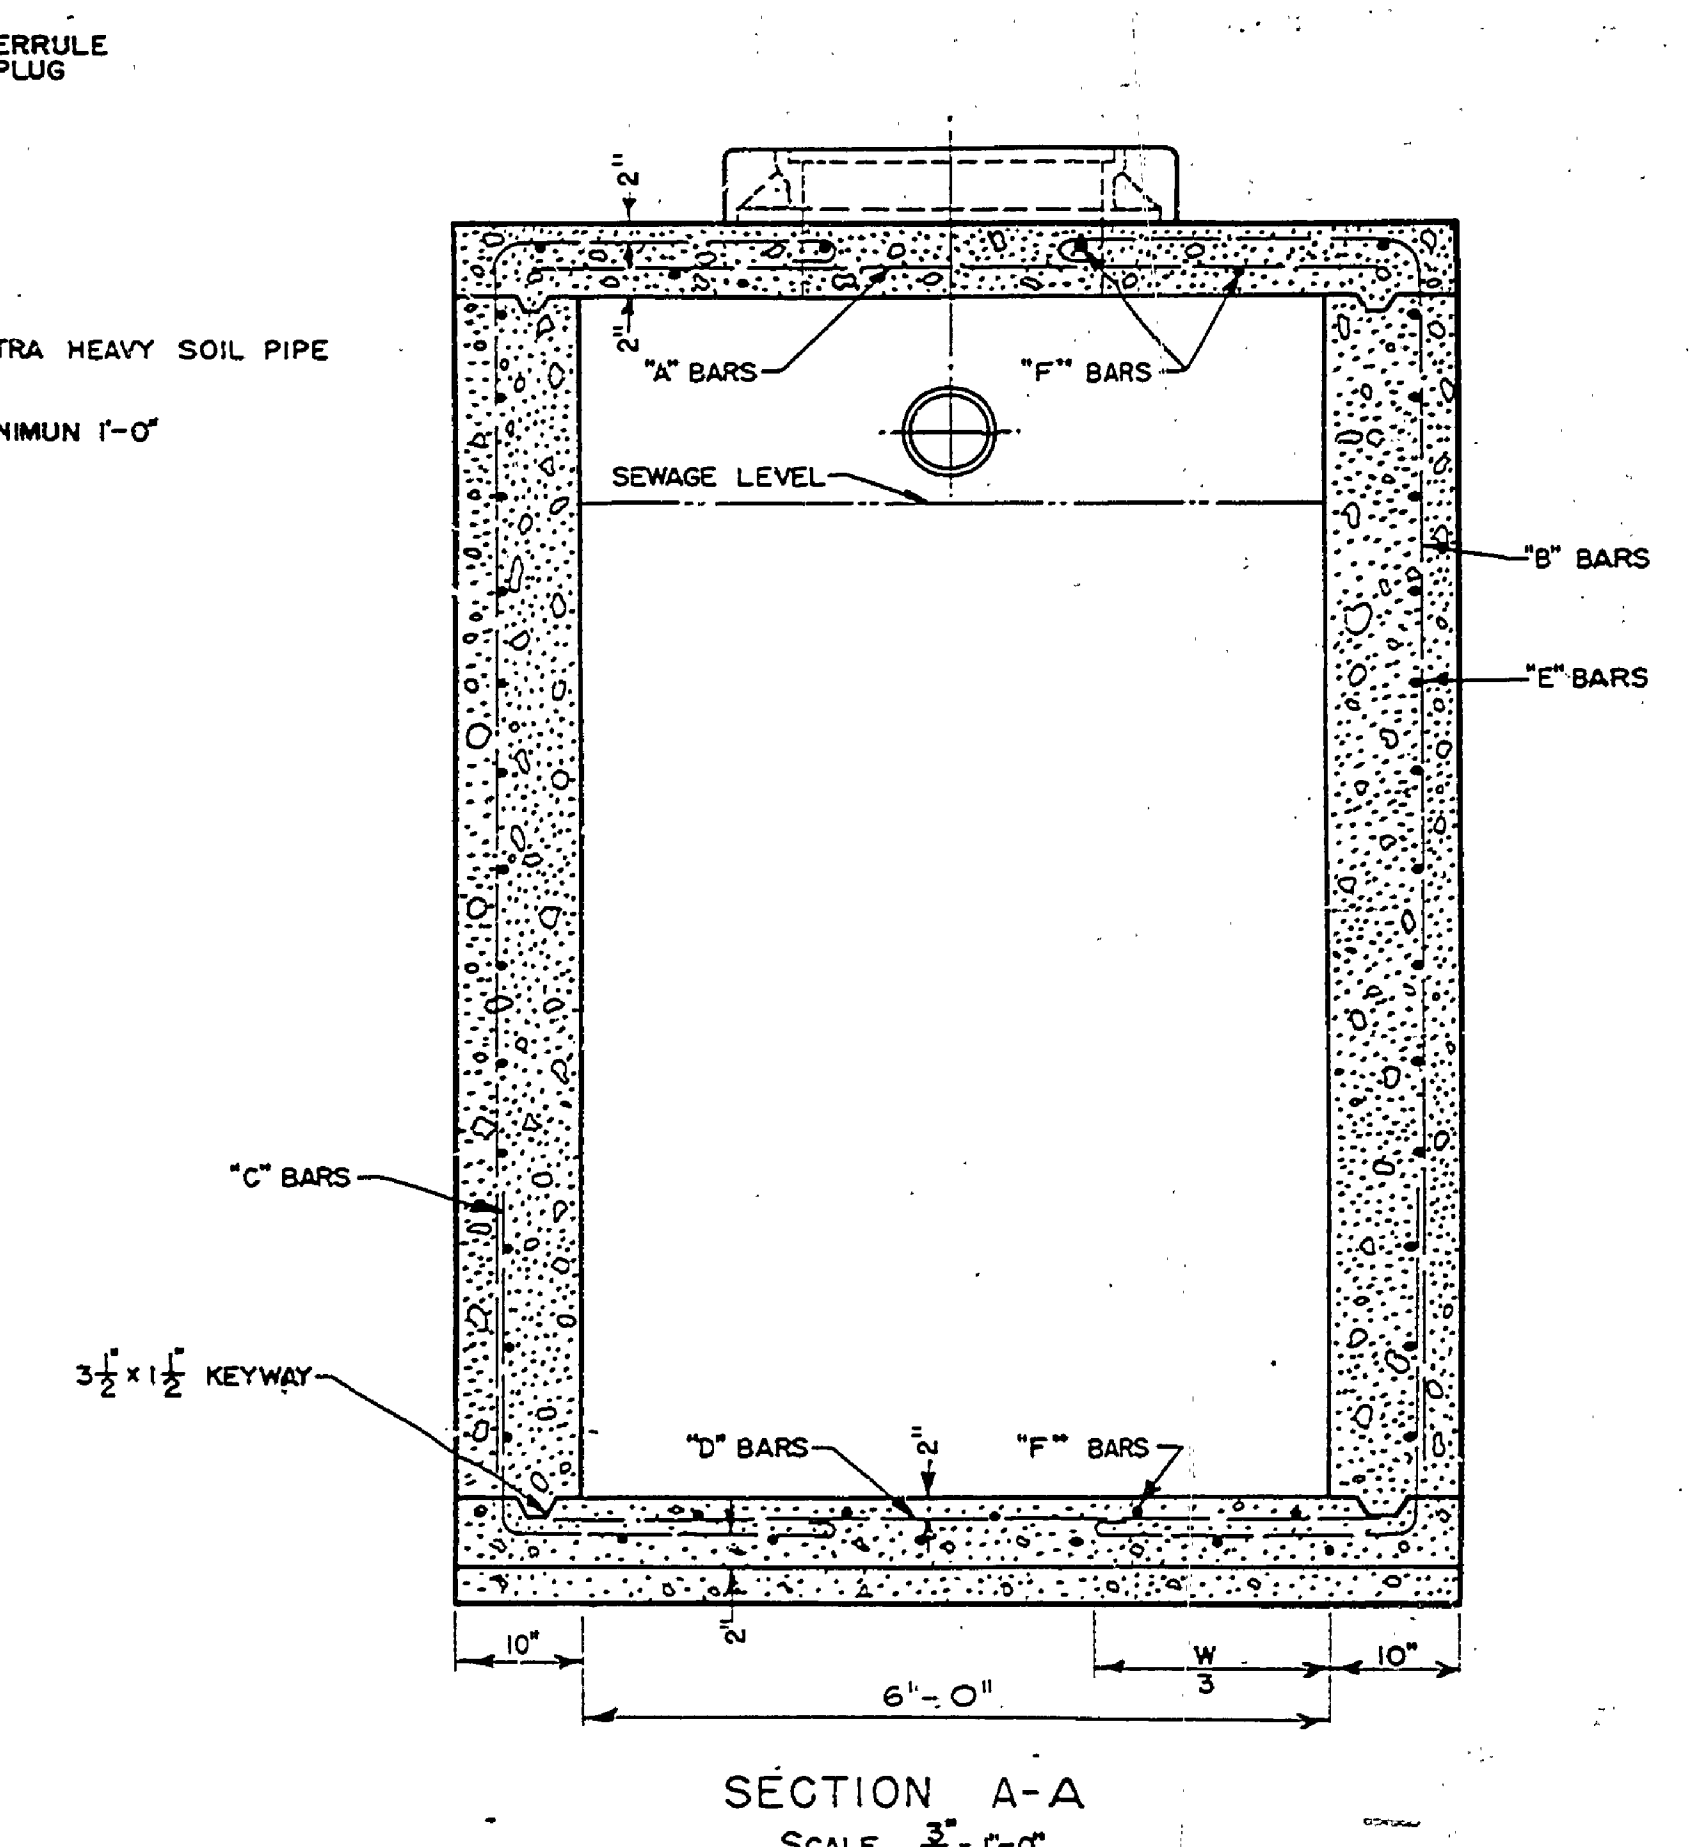


NO.	DATE	BY	REVISIONS
1	6-21-56	P.C.B.	SECTIONARY A REVISED
2			
3			
4			
5			
6			

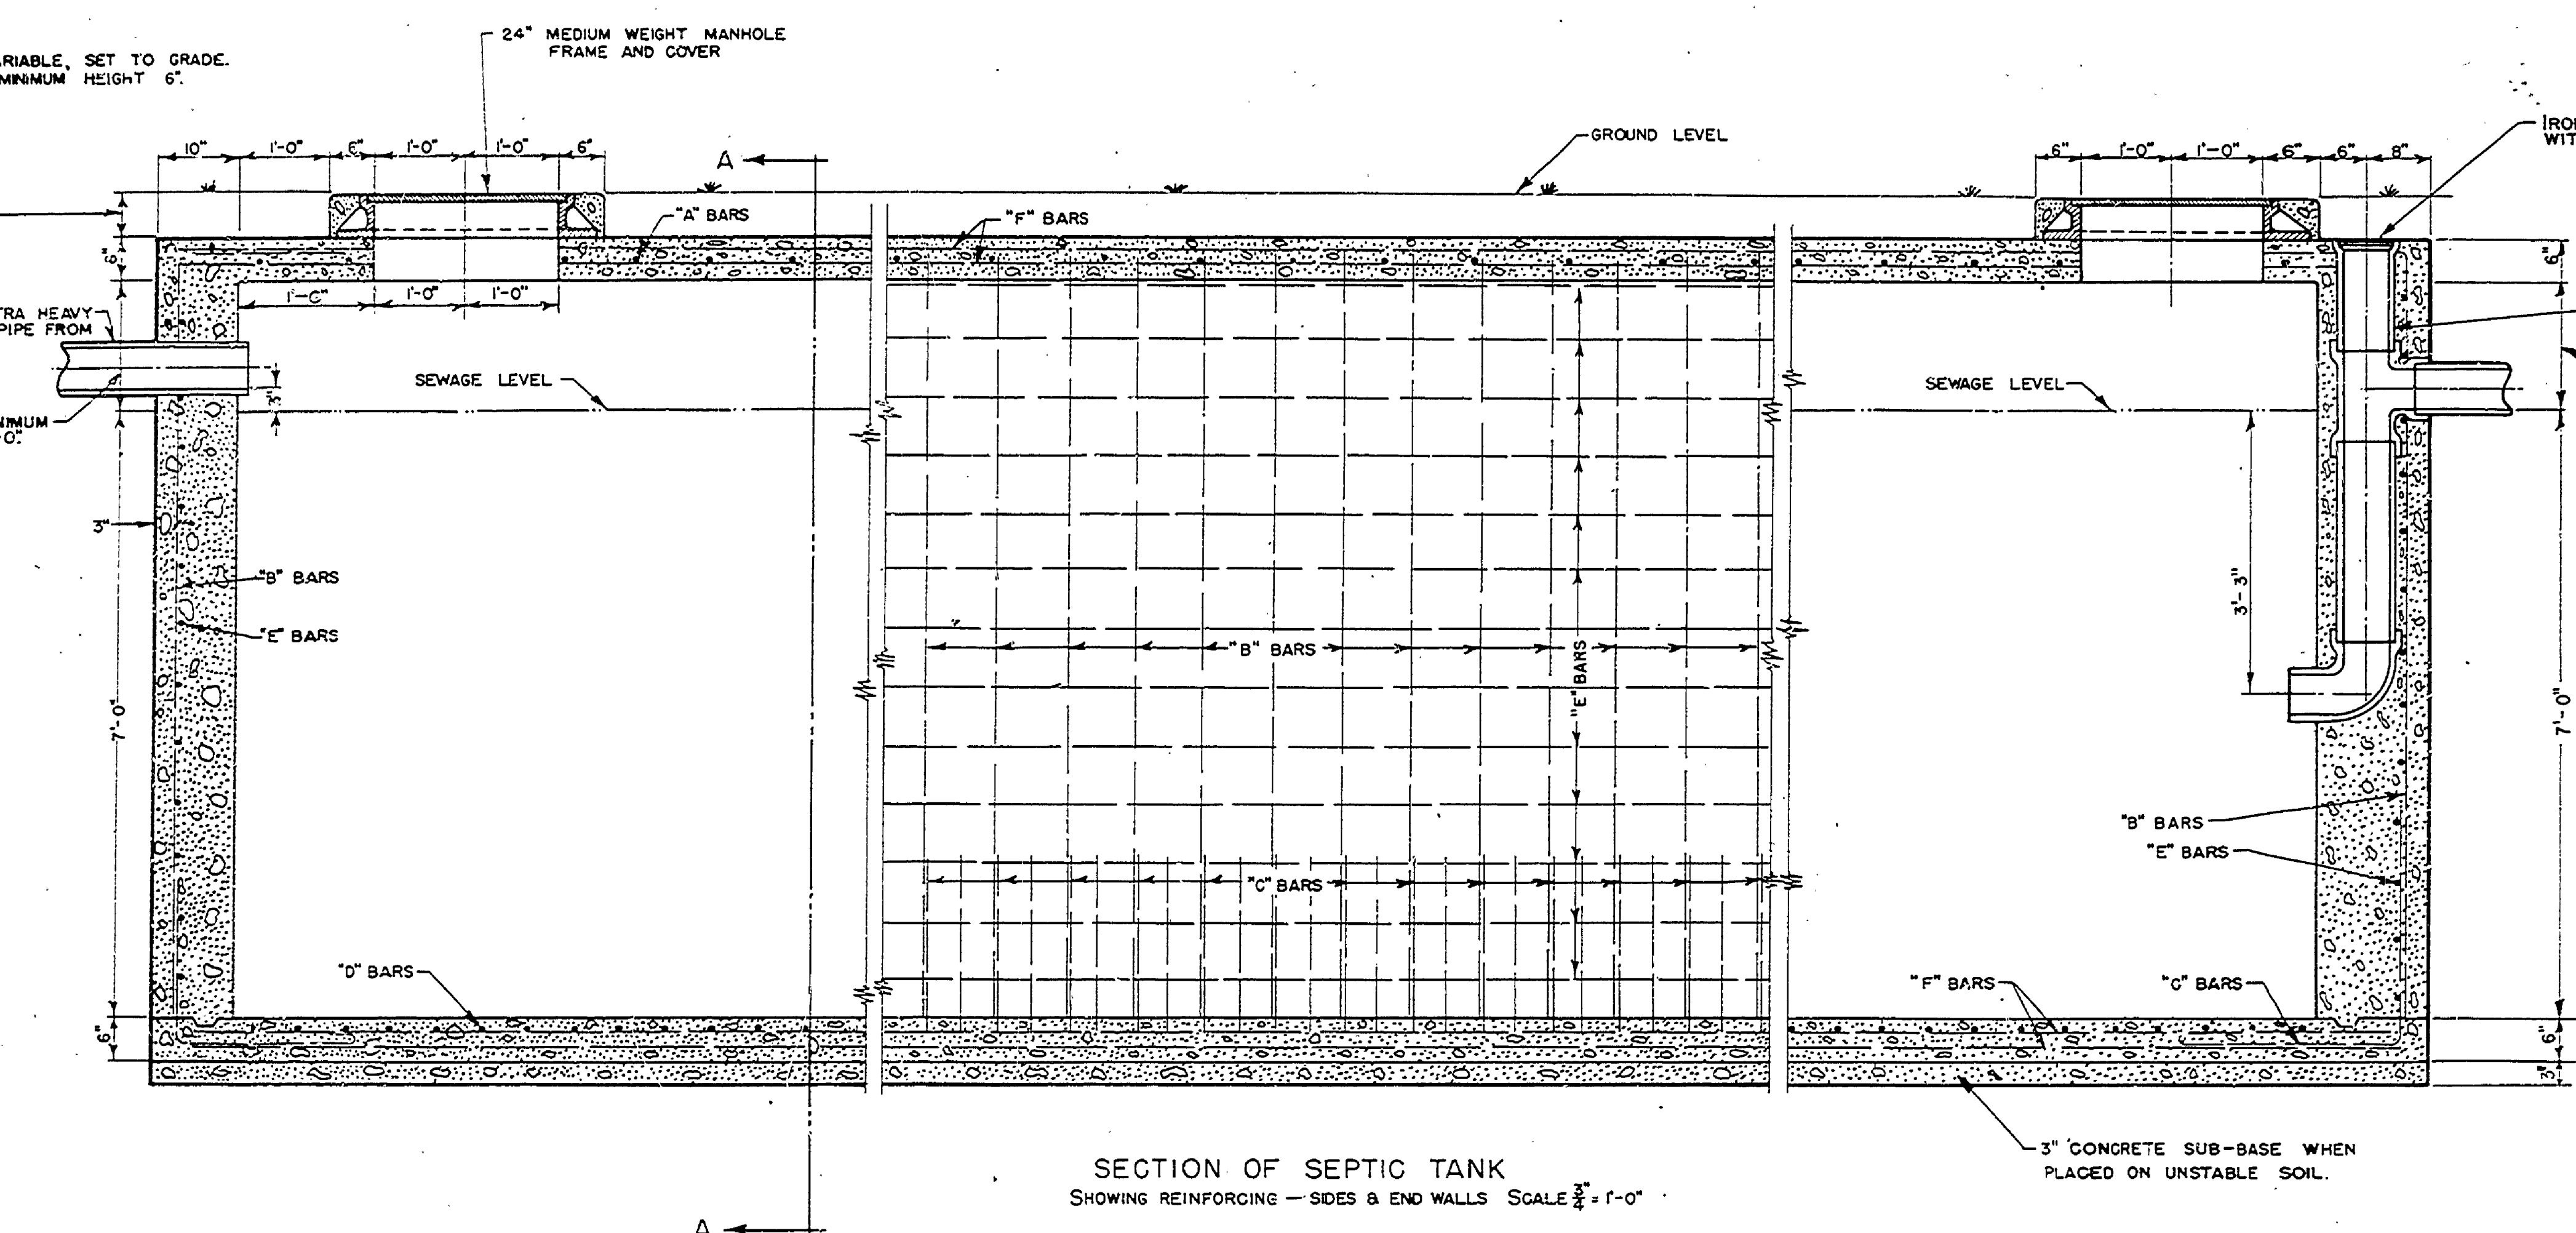

LENGTH	WIDTH	GAL. IN GAL'S.	GAL'S. PER LIN. FT.	"A" BARS	"B" BARS	"C" BARS	"D" BARS	"E" BARS	"F" BARS

CONCRETE SPECIFICATIONS
 THE CONCRETE MIX SHALL CONSIST OF ONE SACK OF CEMENT, 2.25 CU. FT. OF FINE AGGREGATE, 4.0 CU. FT. OF COARSE AGGREGATE AND ENOUGH WATER TO MAKE A WORKABLE MIX, BUT NOT TO EXCEED SIX GALLONS; OR, ONE SACK OF CEMENT, 5.0 CU. FT. OF BANK RUN GRAVEL AND ENOUGH WATER TO MAKE A WORKABLE MIX BUT NOT TO EXCEED SIX GALLONS.
 THE AGGREGATE SHALL BE CLEAN, FREE FROM SILT AND CLAY, AND SHALL PASS A #10 SCREEN. TIME OF MIXING SHALL BE NOT LESS THAN 1 1/2 MINUTES.
 THE CONCRETE SHALL BE PLACED IN THE FORMS IN HORIZONTAL LAYERS, NOT OVER 2" THICK AND THOROUGHLY SPADED ALONG THE FORMS AND AROUND THE REINFORCING STEEL.

FORM SPECIFICATIONS
 SPACING OF STUDDING-USE 3/4" SHEATHING 22" O.C.
 SPACING OF WALES-USE 2"x4" STUDDING 30" O.C.
 SPACING OF TIES-USE DOUBLE 2"x4" WALES 30" O.C. TIE AT EVERY STUD.
 SHORING SHALL BE 4"x4" OR DOUBLE 2"x4"
 "C" BARS TO EXTEND ACROSS BOTTOM SLAB AND UP SIDEWALLS WHEN W = 3' OR 3'-0" REINFORCING TO BE THE SAME FOR BOTH ENDS AND SIDEWALLS.

