


DESIGNED BY	DATE	REVIEWED	DATE	APPROVED	DATE	NO.	DATE	BY	REVISIONS	DATE	BY
W.J.P.	4-64	ARCHITECTURAL	11-7-71	<i>[Signature]</i>	11-2-71	1	11-2-71	PPC	Revised to show replacement with natural gas	4	
DRAWN BY	4-64	ENGINEERING		<i>[Signature]</i>	1-22-74	2	1-22-74			5	
CHECKED BY		LANDSCAPE		<i>[Signature]</i>	5-1-74	3	5-1-74			6	

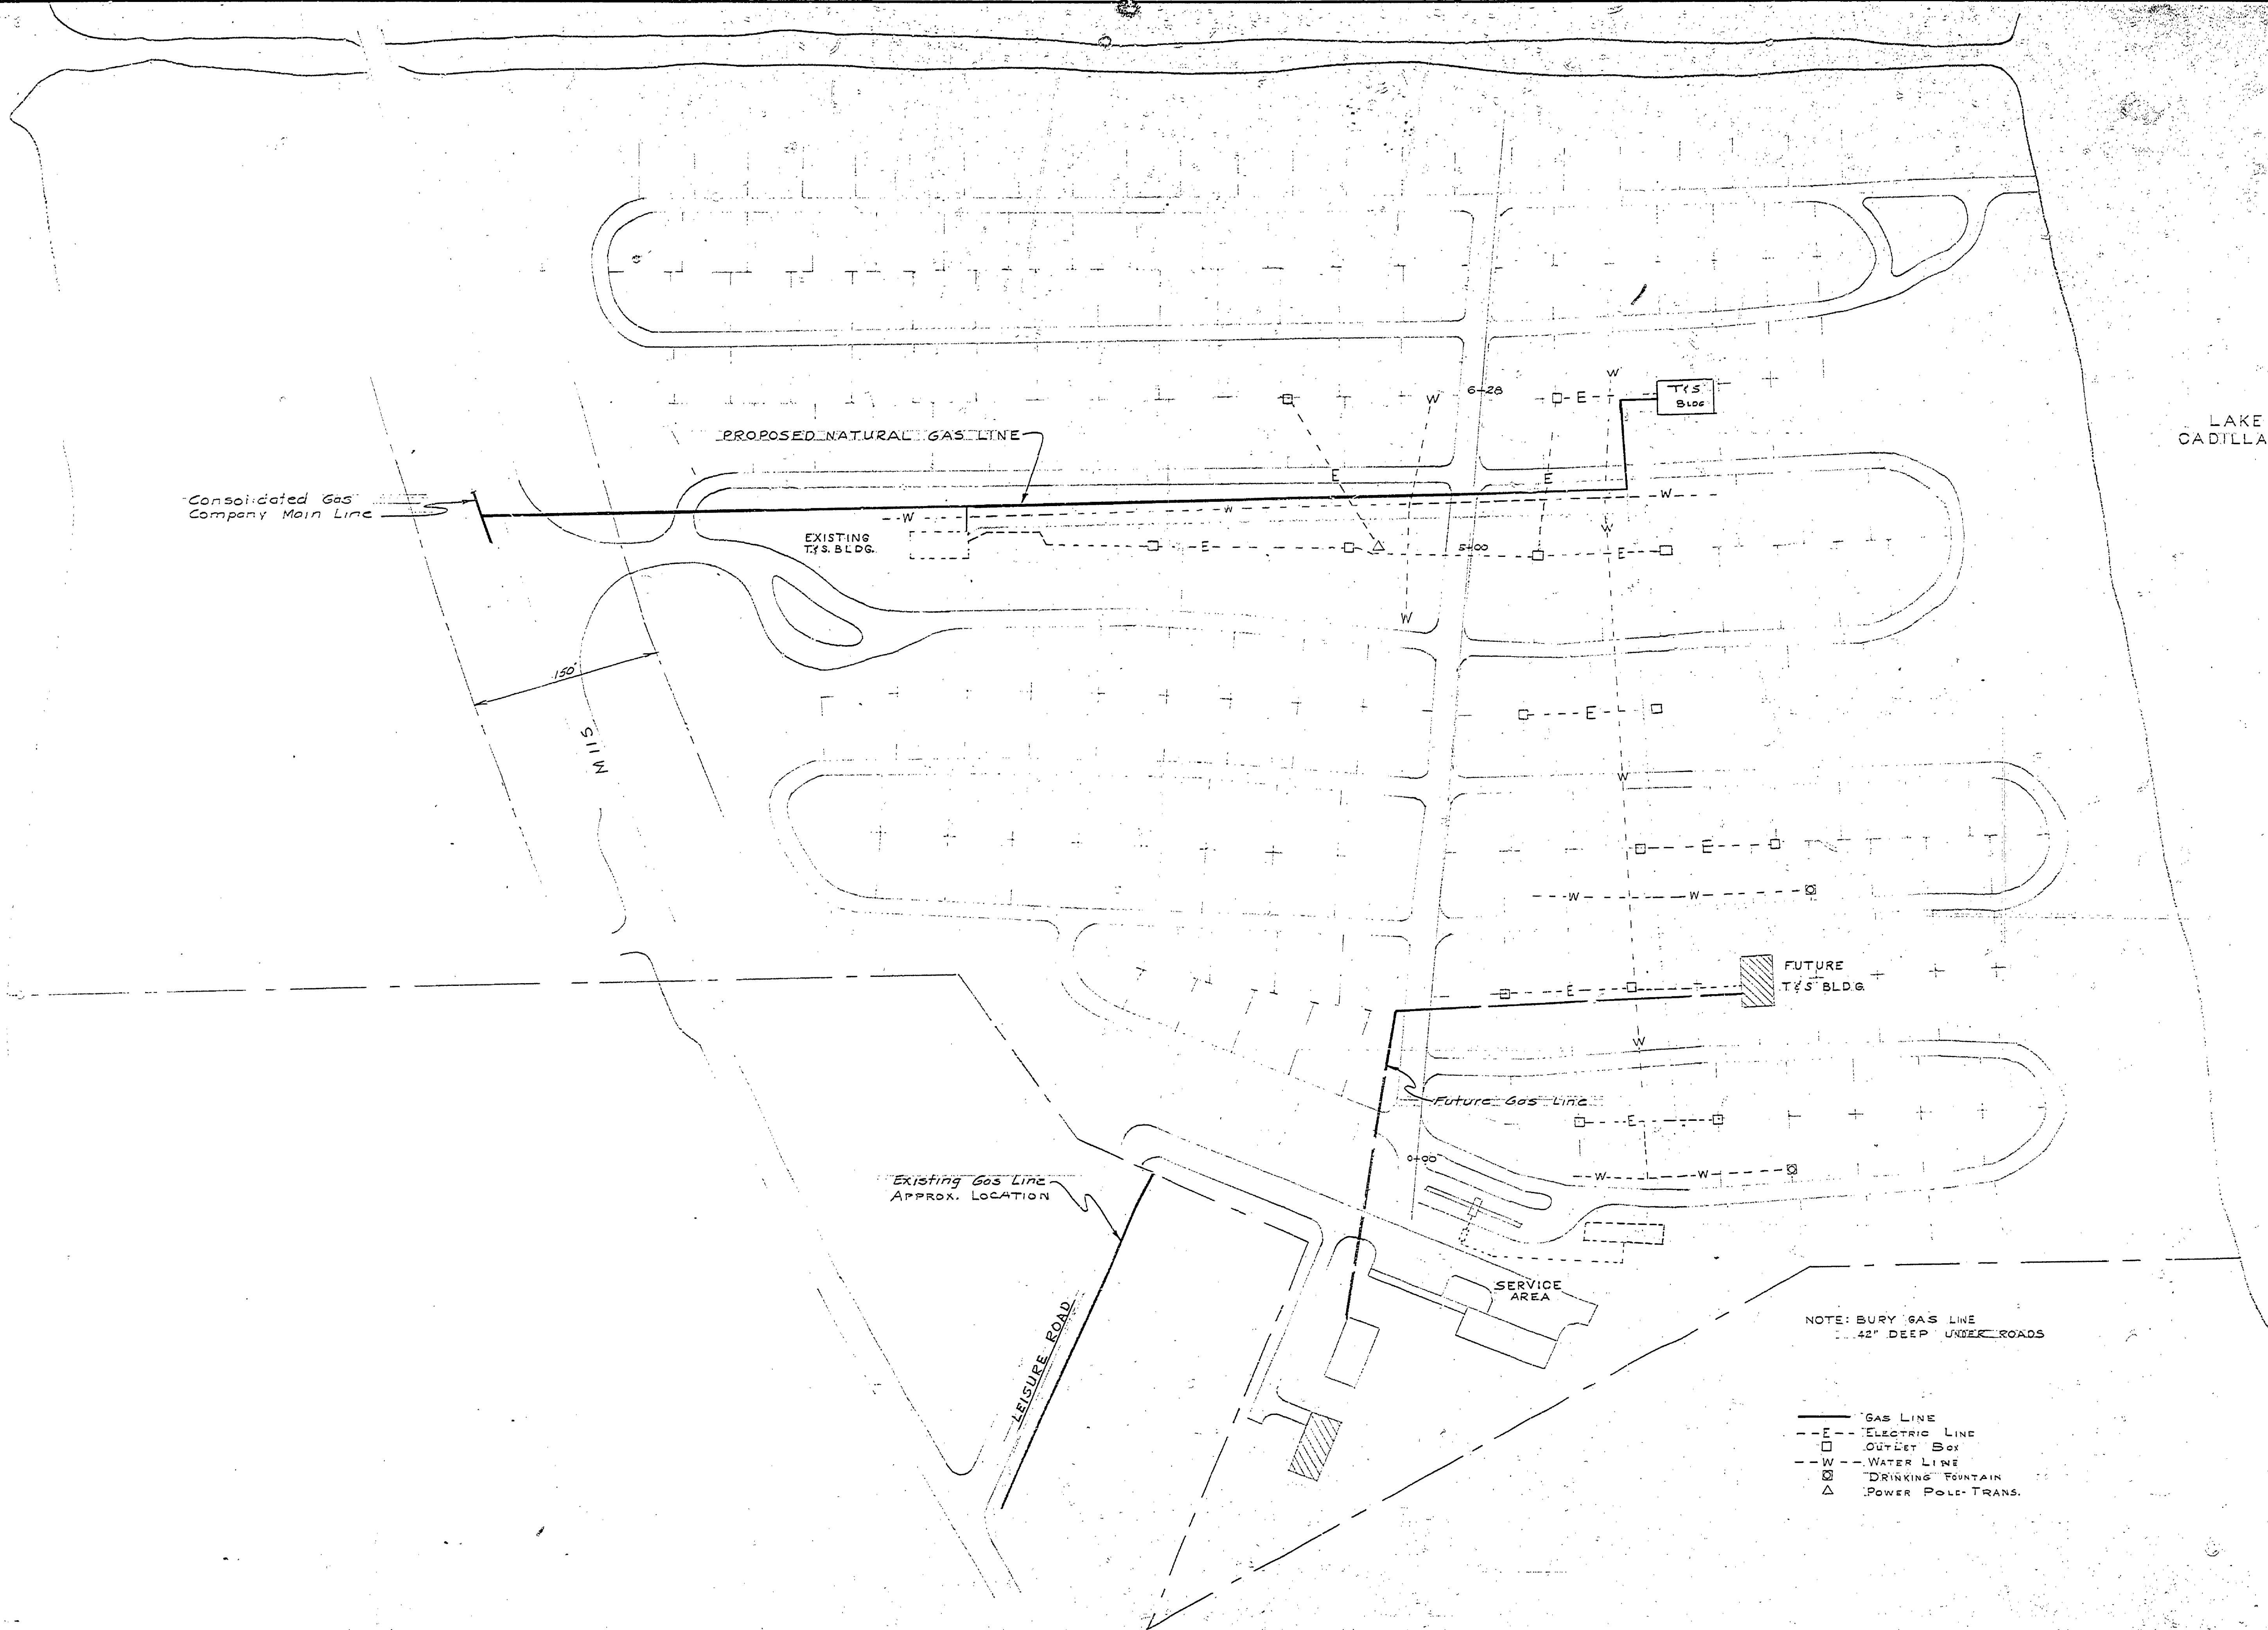

NOTE: BURY GAS LINE  
... 42" DEEP UNDER ROADS

- GAS LINE
- - - - - ELECTRIC LINE
- OUTLET BOX
- - - - - WATER LINE
- ⊗ DRINKING FOUNTAIN
- △ POWER POLE-TRANS.

MICHIGAN  
DEPARTMENT OF CONSERVATION  
PARKS AND RECREATION DIVISION

MITCHELL STATE PARK  
NATURAL GAS LINE  
SCALE 1" = 60'

SHEET  
NO. 1  
OF 1

PLAN NO.  
E-105