

MITCHELL STATE PARK


CONSTRUCTION PLANS FOR CAMPGROUND DRAINAGE

PROJECT NUMBER PR-48-258-300-015-C1


APPROVED _____
CHIEF, PARKS & RECREATION DIVISION



DESIGNED BY	DATE	REVIEWED	DATE	APPROVED	DATE	NO.	DATE	BY	REVISIONS	DATE	BY
W.J.P.	4/64	ARCHITECTURAL			10-2-64	1	10-2-64		4		
F.M.S.	9/64	ENGINEERING			10-2-64	2	10-2-64		5		
		LANDSCAPE			10-8-64	3	10-8-64		6		

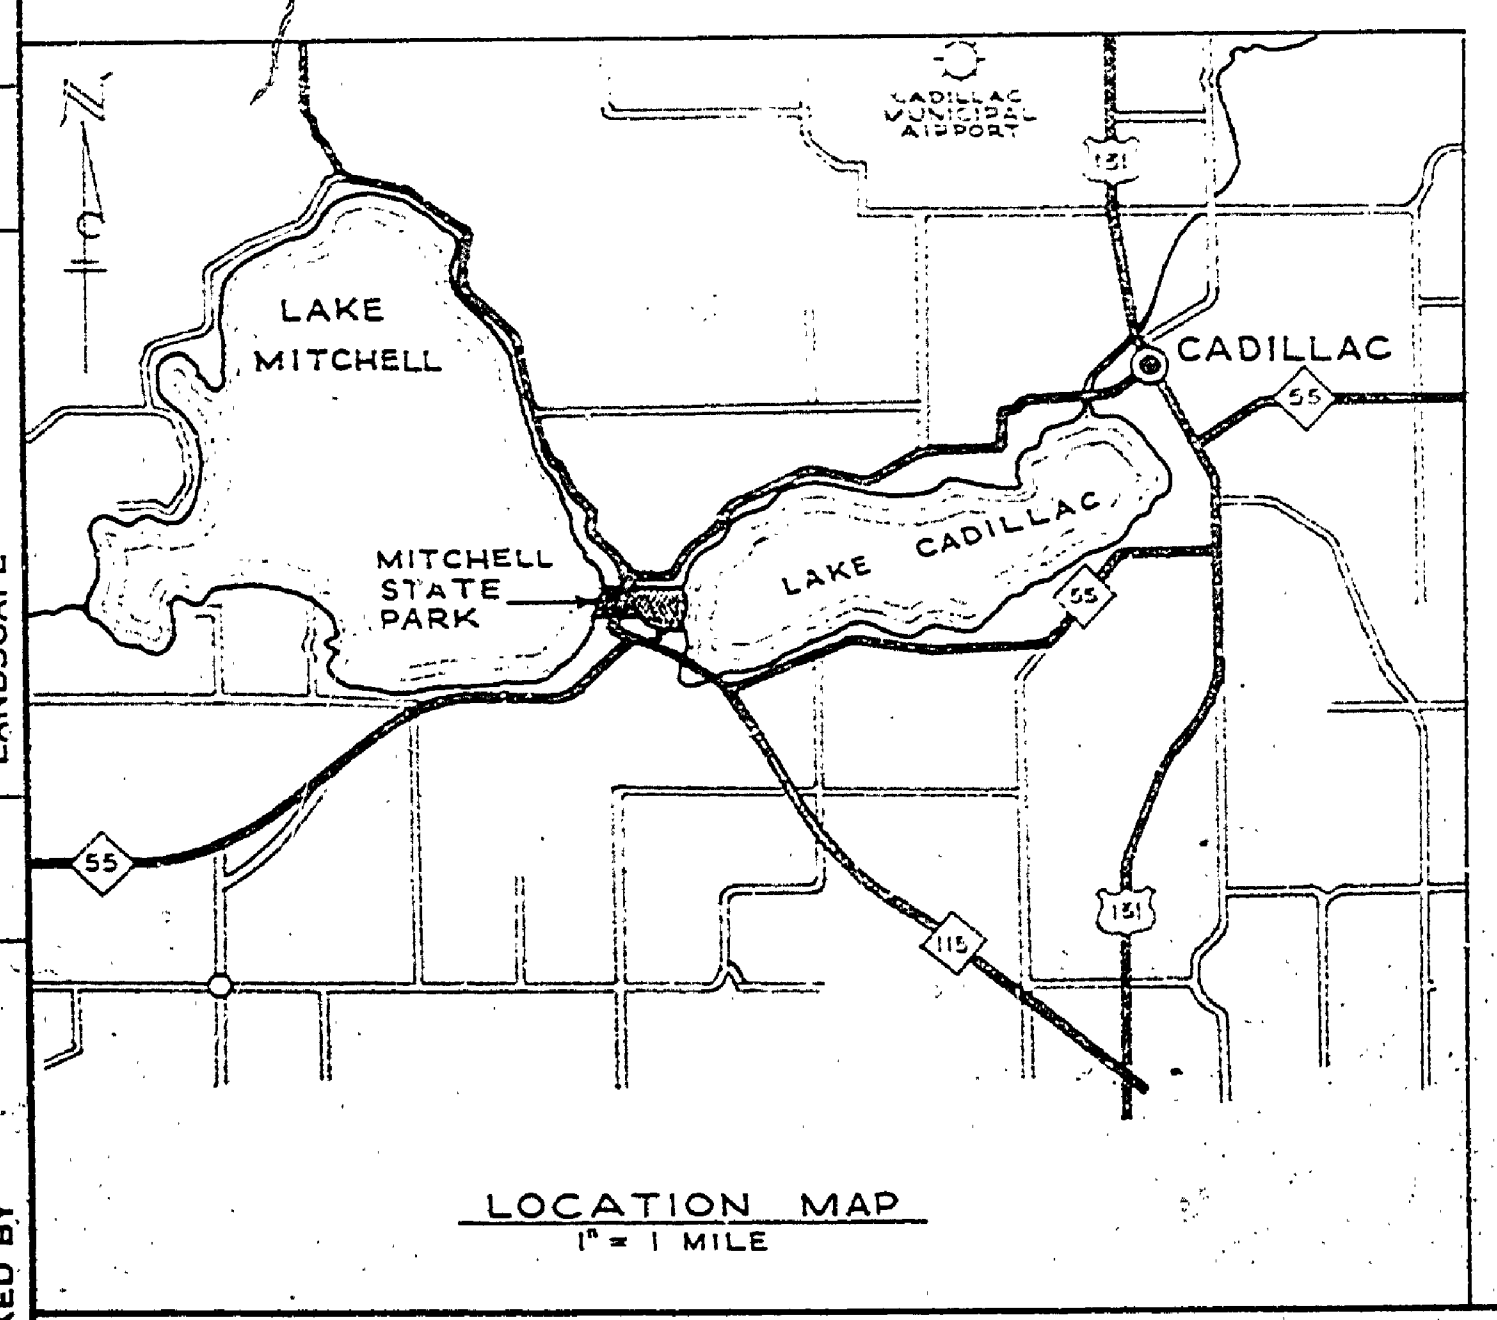

LAKE
MITCHELL

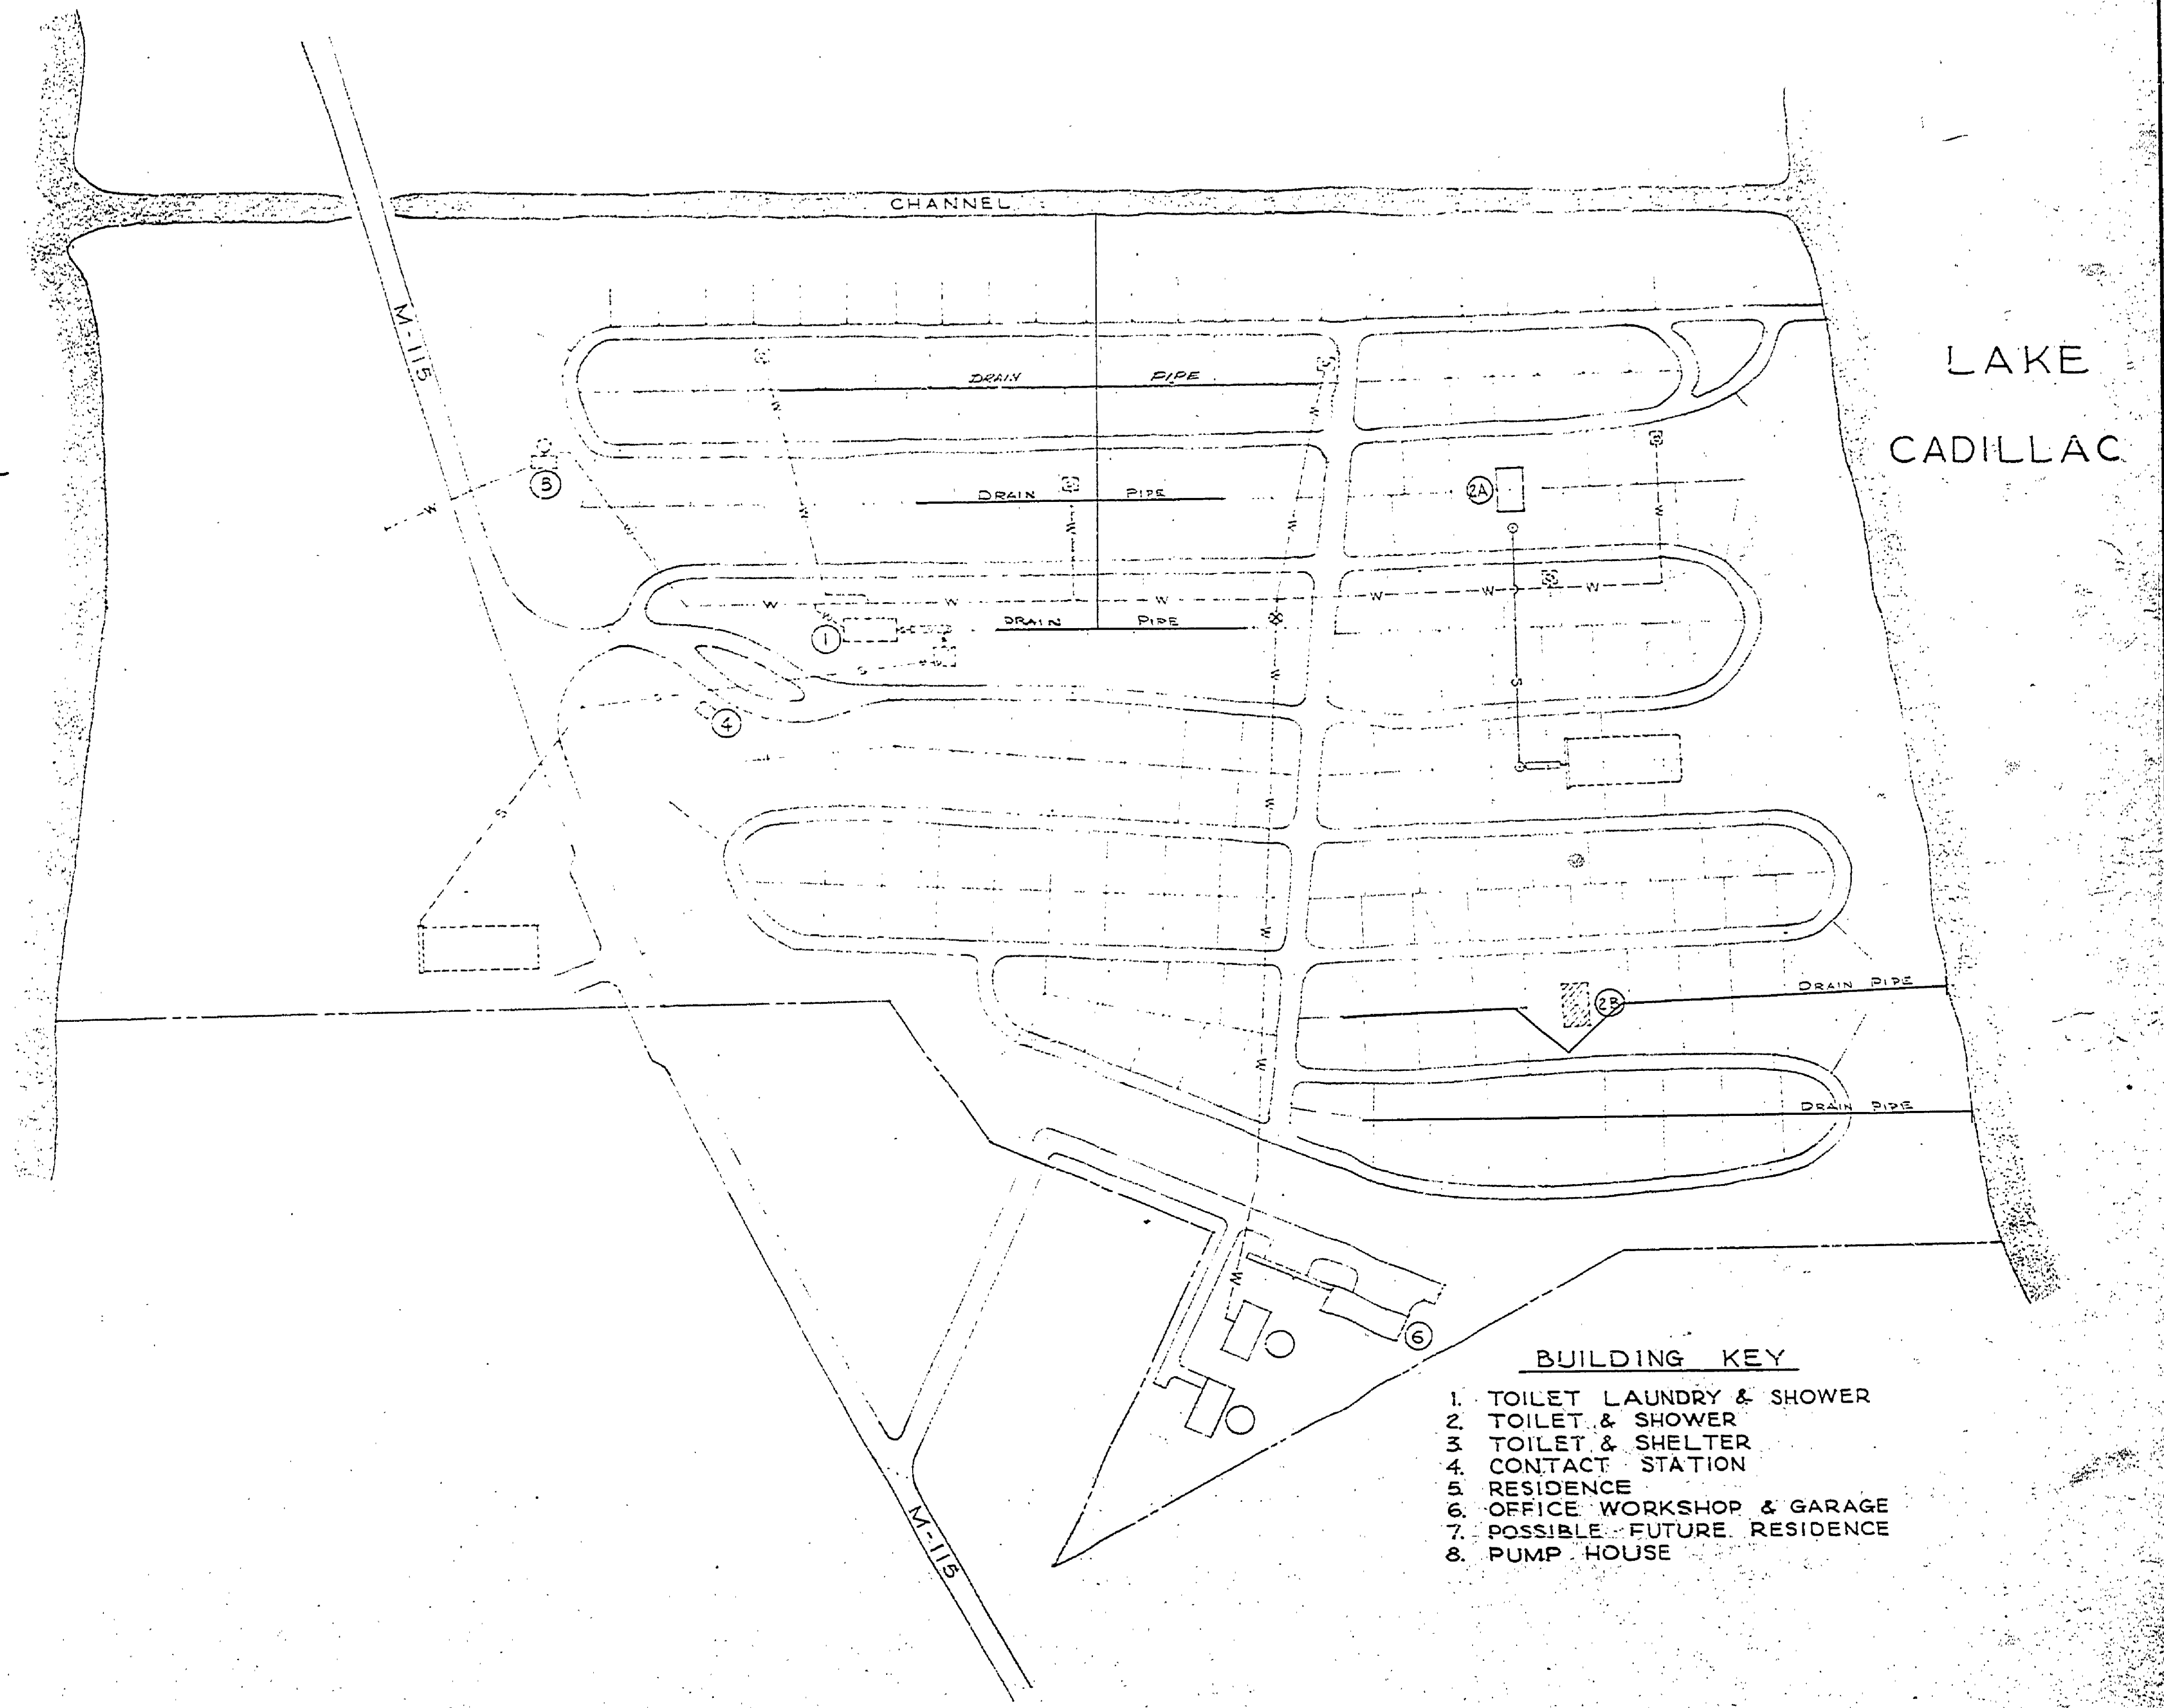

- BUILDING KEY**
1. TOILET LAUNDRY & SHOWER
 2. TOILET & SHOWER
 3. TOILET & SHELTER
 4. CONTACT STATION
 5. RESIDENCE
 6. OFFICE WORKSHOP & GARAGE
 7. POSSIBLE FUTURE RESIDENCE
 8. PUMP HOUSE

MICHIGAN
DEPARTMENT OF CONSERVATION
PARKS AND RECREATION DIVISION

MITCHELL STATE PARK
COVER SHEET
CAMPGROUND DRAINAGE

SHEET
NO. 1
OF 2

PLAN NO.
E-106