

# MITCHELL STATE PARK



## CONSTRUCTION PLANS FOR

### LIFT STATION AND

### TILE FIELD

PROJECT NO. 976-012-38-C2

DESIGNED BY	DRAWN BY	CHECKED BY	DATE	REVIEWED	DATE	APPROVED	DATE	NO.	DATE	BY	REVISIONS
				ARCHITECTURAL				1			4
				ENGINEERING				2			5
				LANDSCAPE				3			6

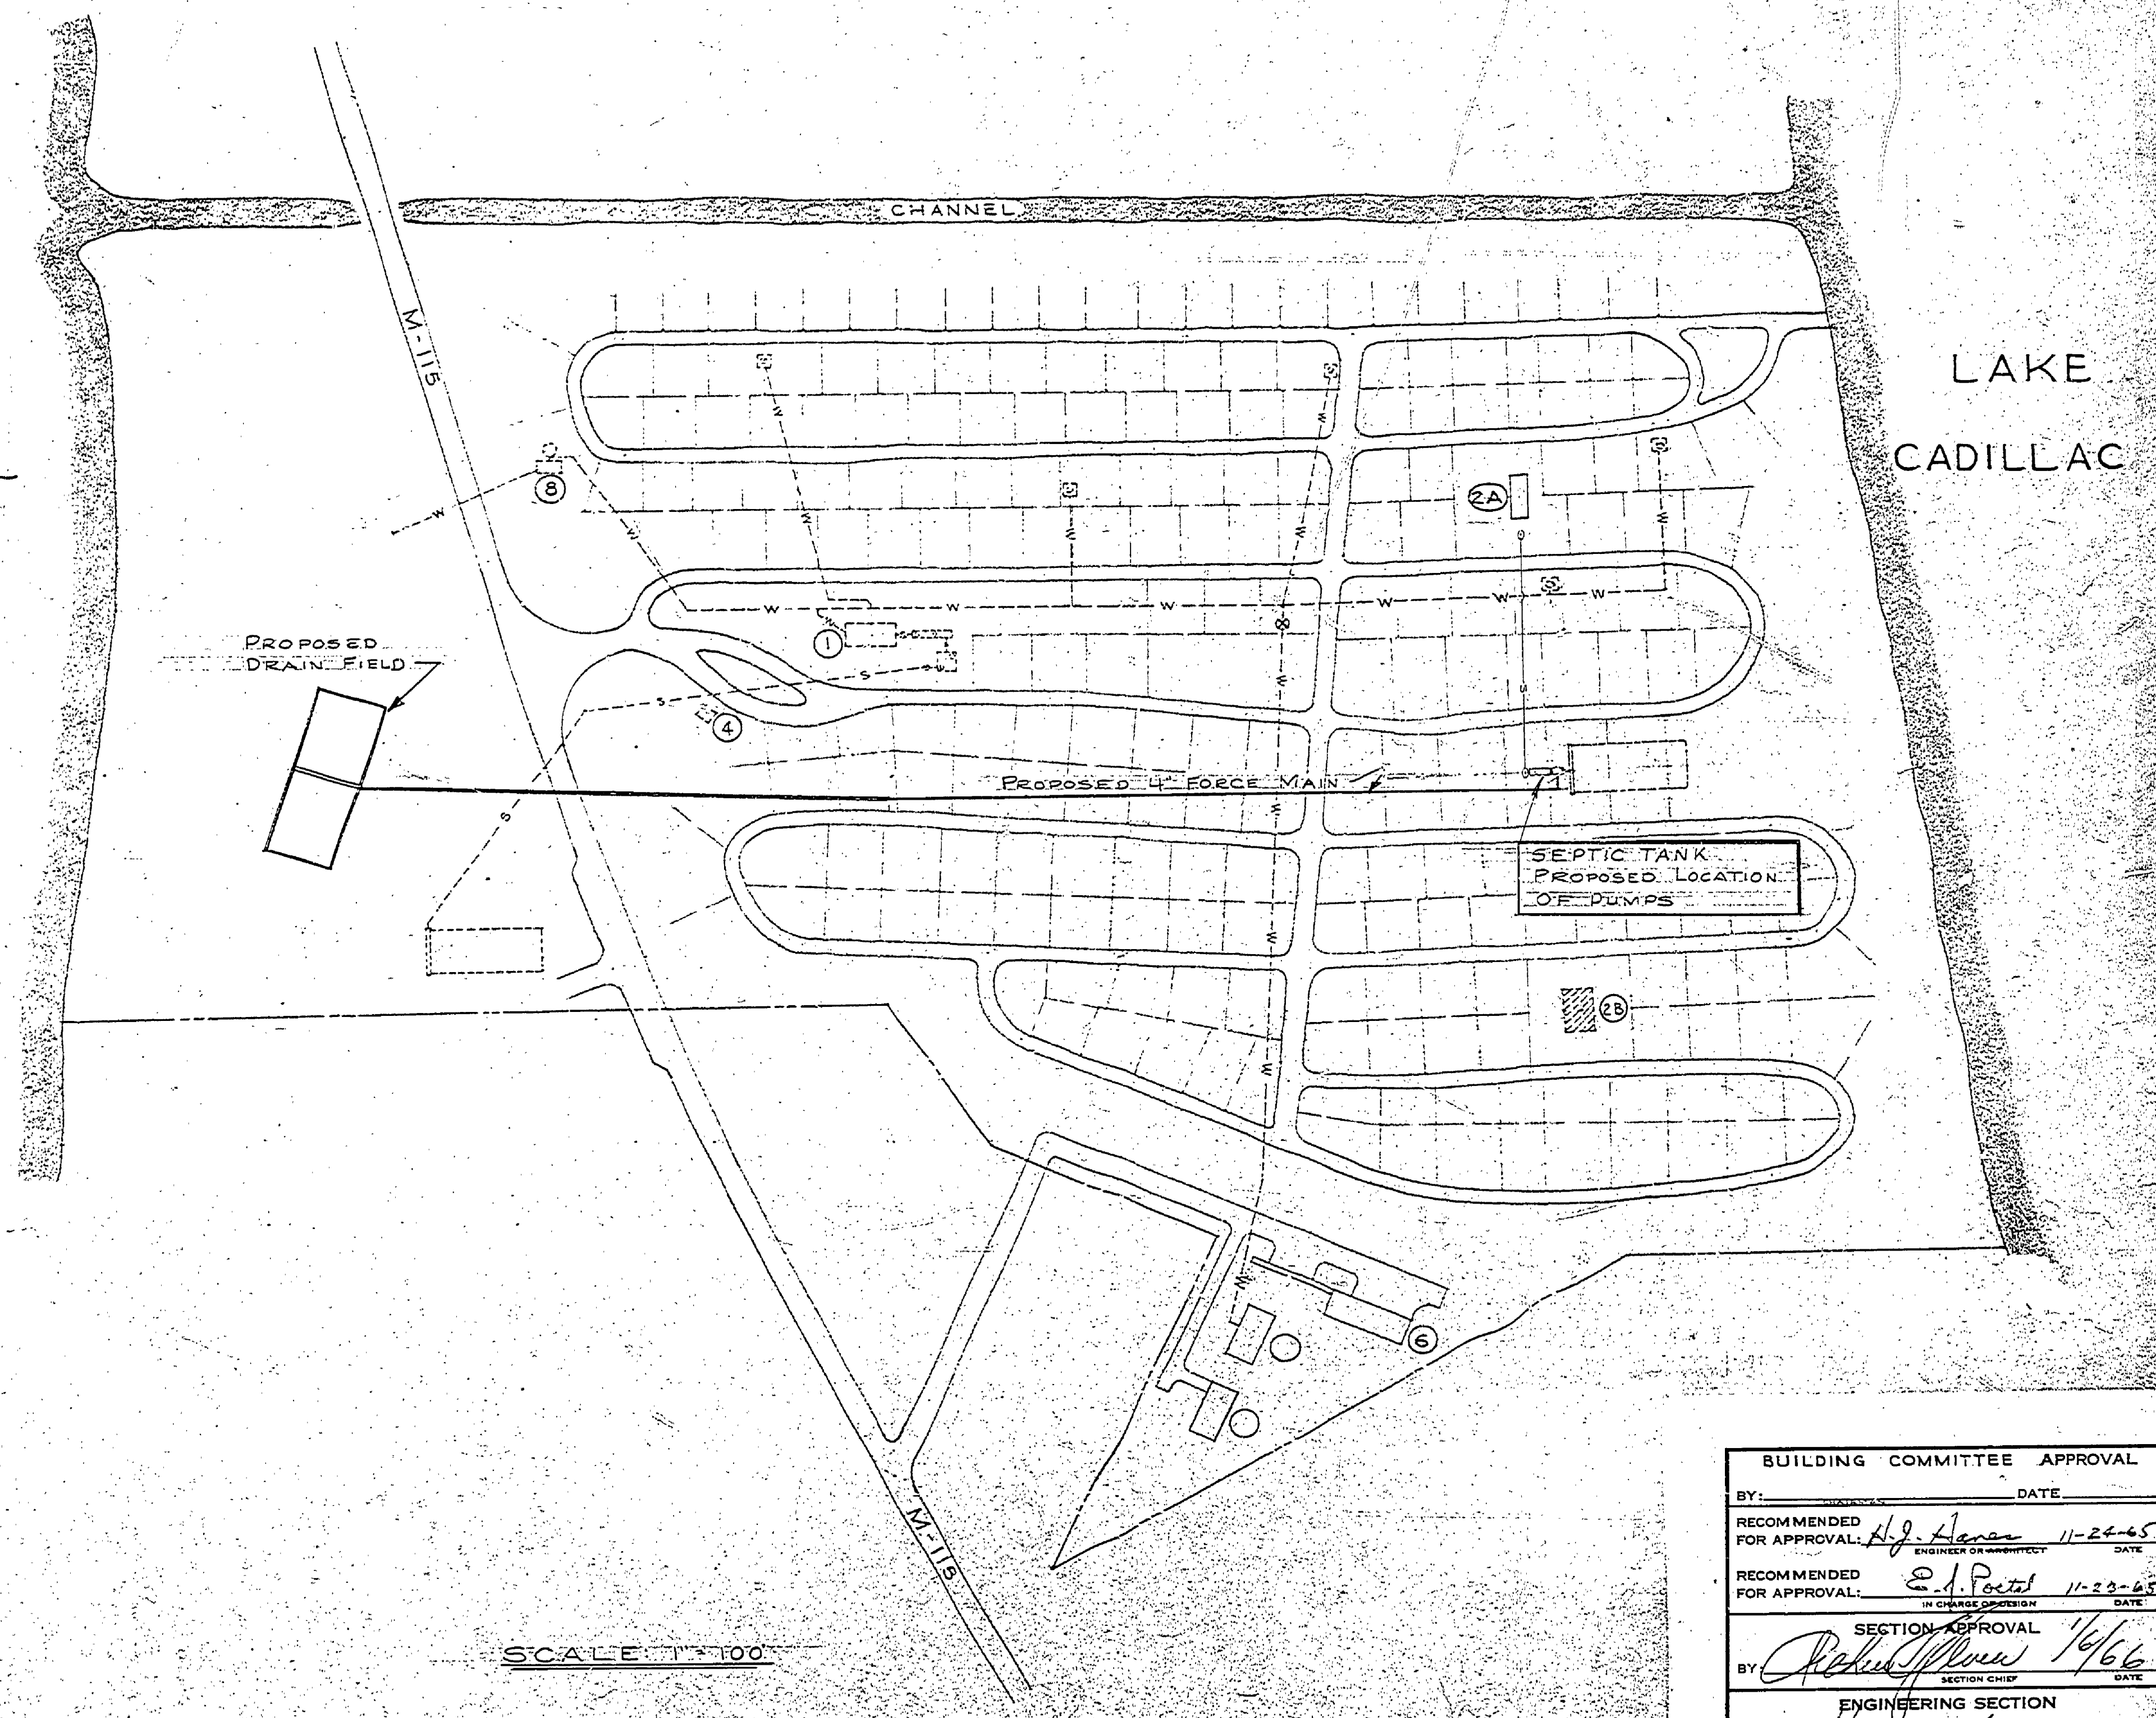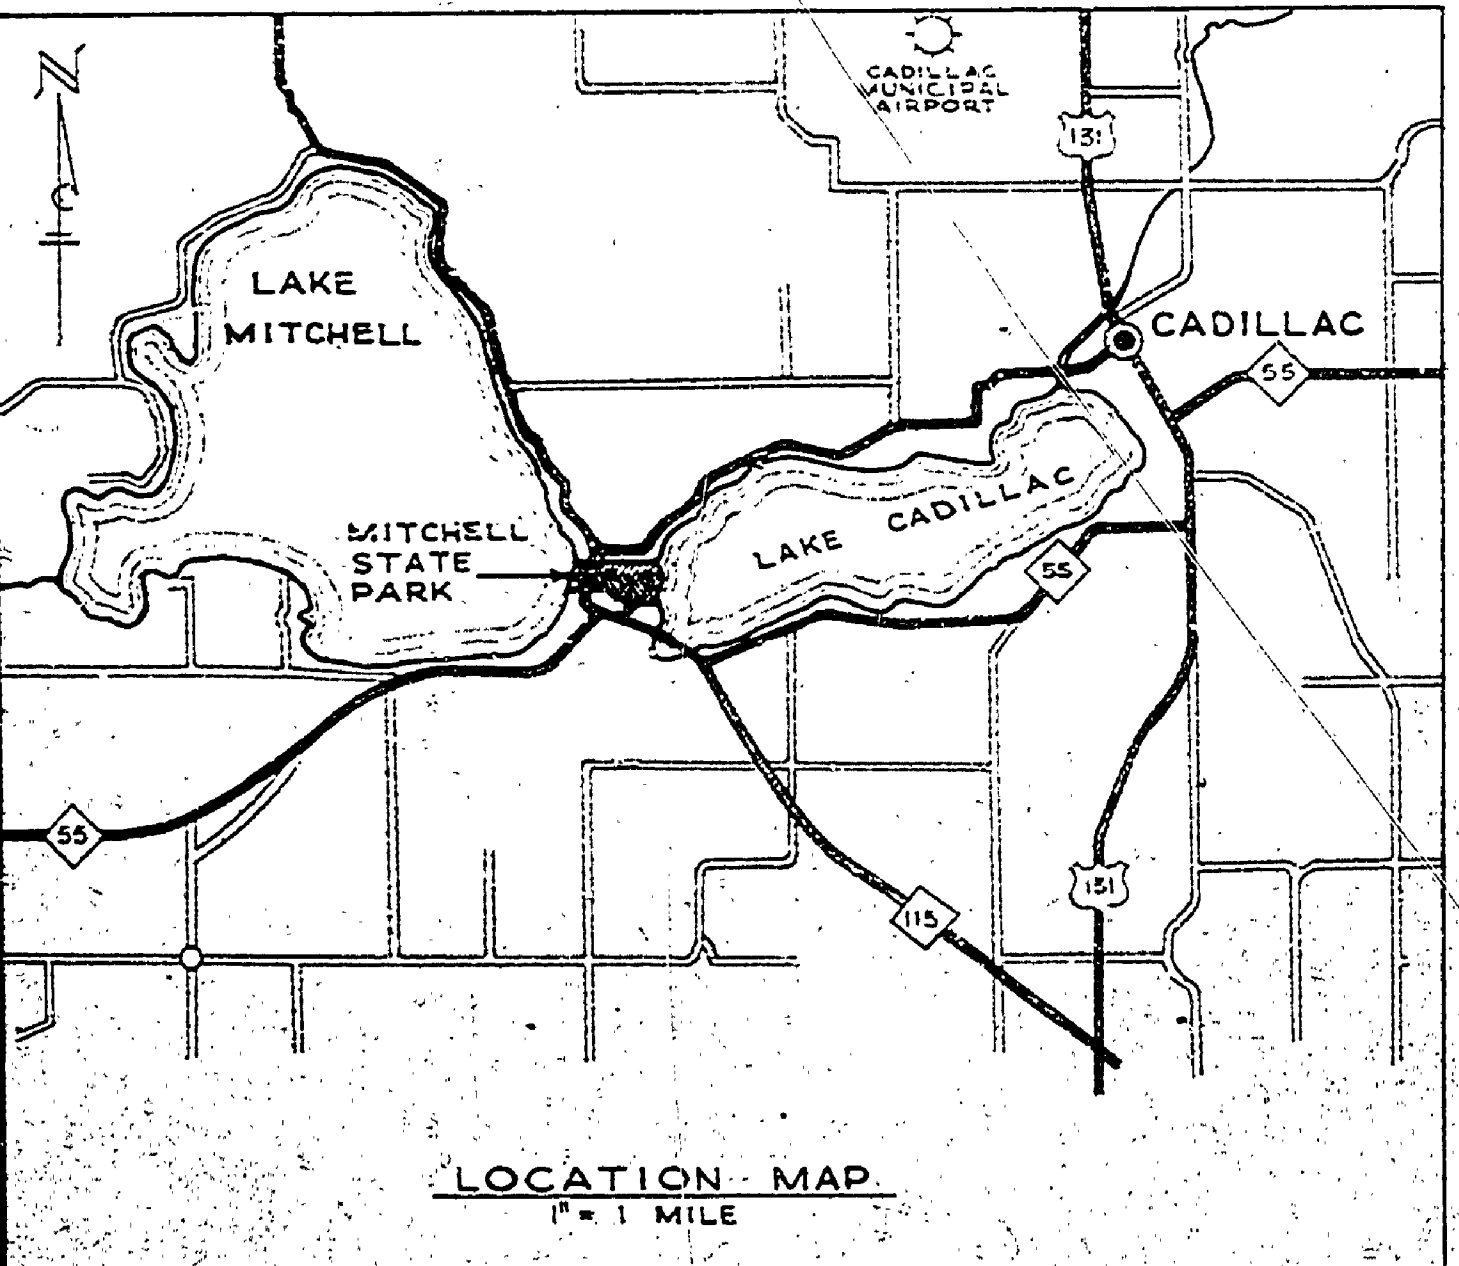

SCALE 1" = 100'

BUILDING COMMITTEE APPROVAL	
BY:	DATE:
RECOMMENDED FOR APPROVAL:	11-24-65
RECOMMENDED FOR APPROVAL:	11-23-65
SECTION APPROVAL	
BY:	DATE:
ENGINEERING SECTION	
APPROVED:	DATE: