


DESIGNED BY C. J. J. R.	DATE 11/16/59	REVIEWED BY SECTIONS ARCHITECTURAL ENGINEERING LANDSCAPE	DATE 11-30-59 12-31-59 1-31-60	APPROVED BY H. C. W.	DATE 11-30-59	NO. DATE BY	REVISIONS
TRACED BY						1	4
CHECKED BY						2	5
DATE						3	6

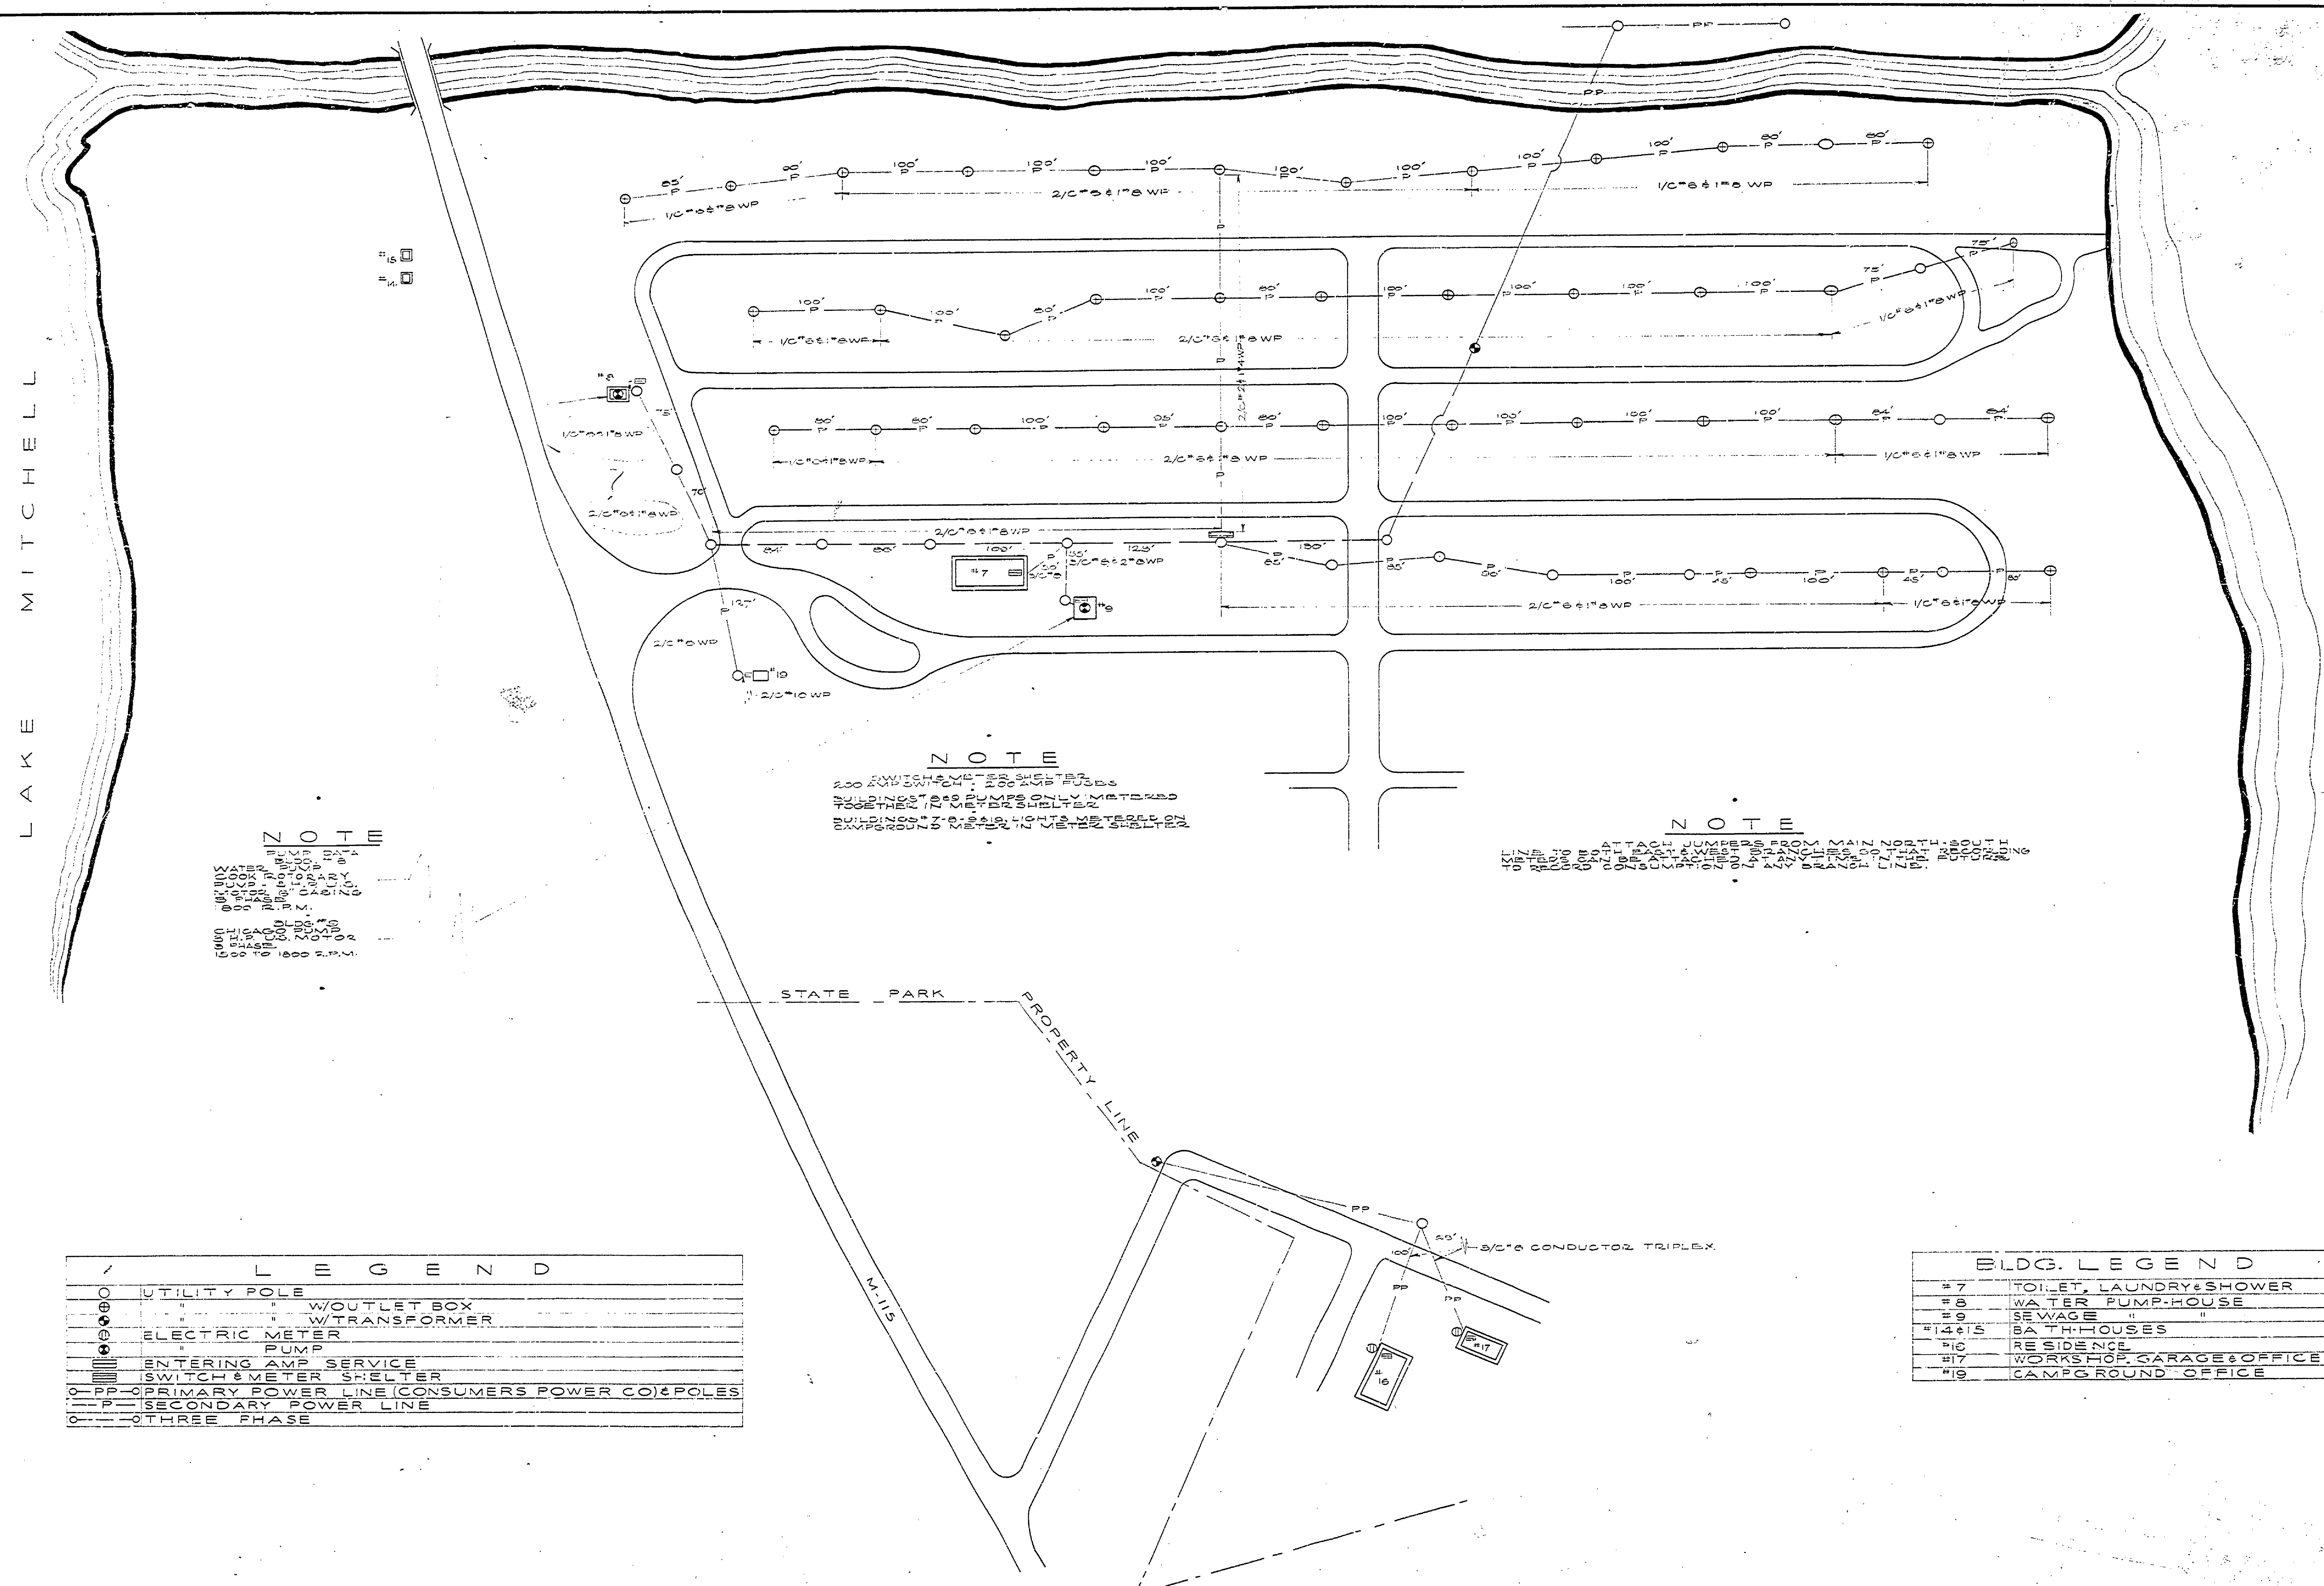

NOTE





LEGEND

○	UTILITY POLE
□	W/OUTLET BOX
□	W/TRANSFORMER
○	ELECTRIC METER
○	PUMP
○	ENTERING AMP SERVICE
○	SWITCH & METER SHELTER
○	PRIMARY POWER LINE (CONSUMERS POWER CO.) & POLES
○	SECONDARY POWER LINE
○	THREE PHASE

BLDG. LEGEND

#7	TOILET, LAUNDRY & SHOWER
#8	WATER PUMP-HOUSE
#9	SEWAGE "
#14 & #15	BATH-HOUSES
#16	RESIDENCE
#17	WORKSHOP, GARAGE & OFFICE
#19	CAMPGROUND OFFICE

MITCHELL STATE PARK

SCALE 1"=60'

MICHIGAN DEPARTMENT OF CONSERVATION PARKS AND RECREATION DIVISION

MITCHELL STATE PARK UTILITY MAP ELECTRICAL SYSTEM

SHEET NO. 1 OF 2

PLAN NO. U-1