


DATE	NO.	DATE	NO.	DATE	NO.	DATE	NO.
REVISIONS							
1. L.C. PARKING ENTRANCE - NO. 2 BLDG. LOCATION 4							
2. L.C. CAMPER'S BOAT LAUNCHING SITE							
3. L.C. CAMPER'S BOAT LAUNCHING SITE							
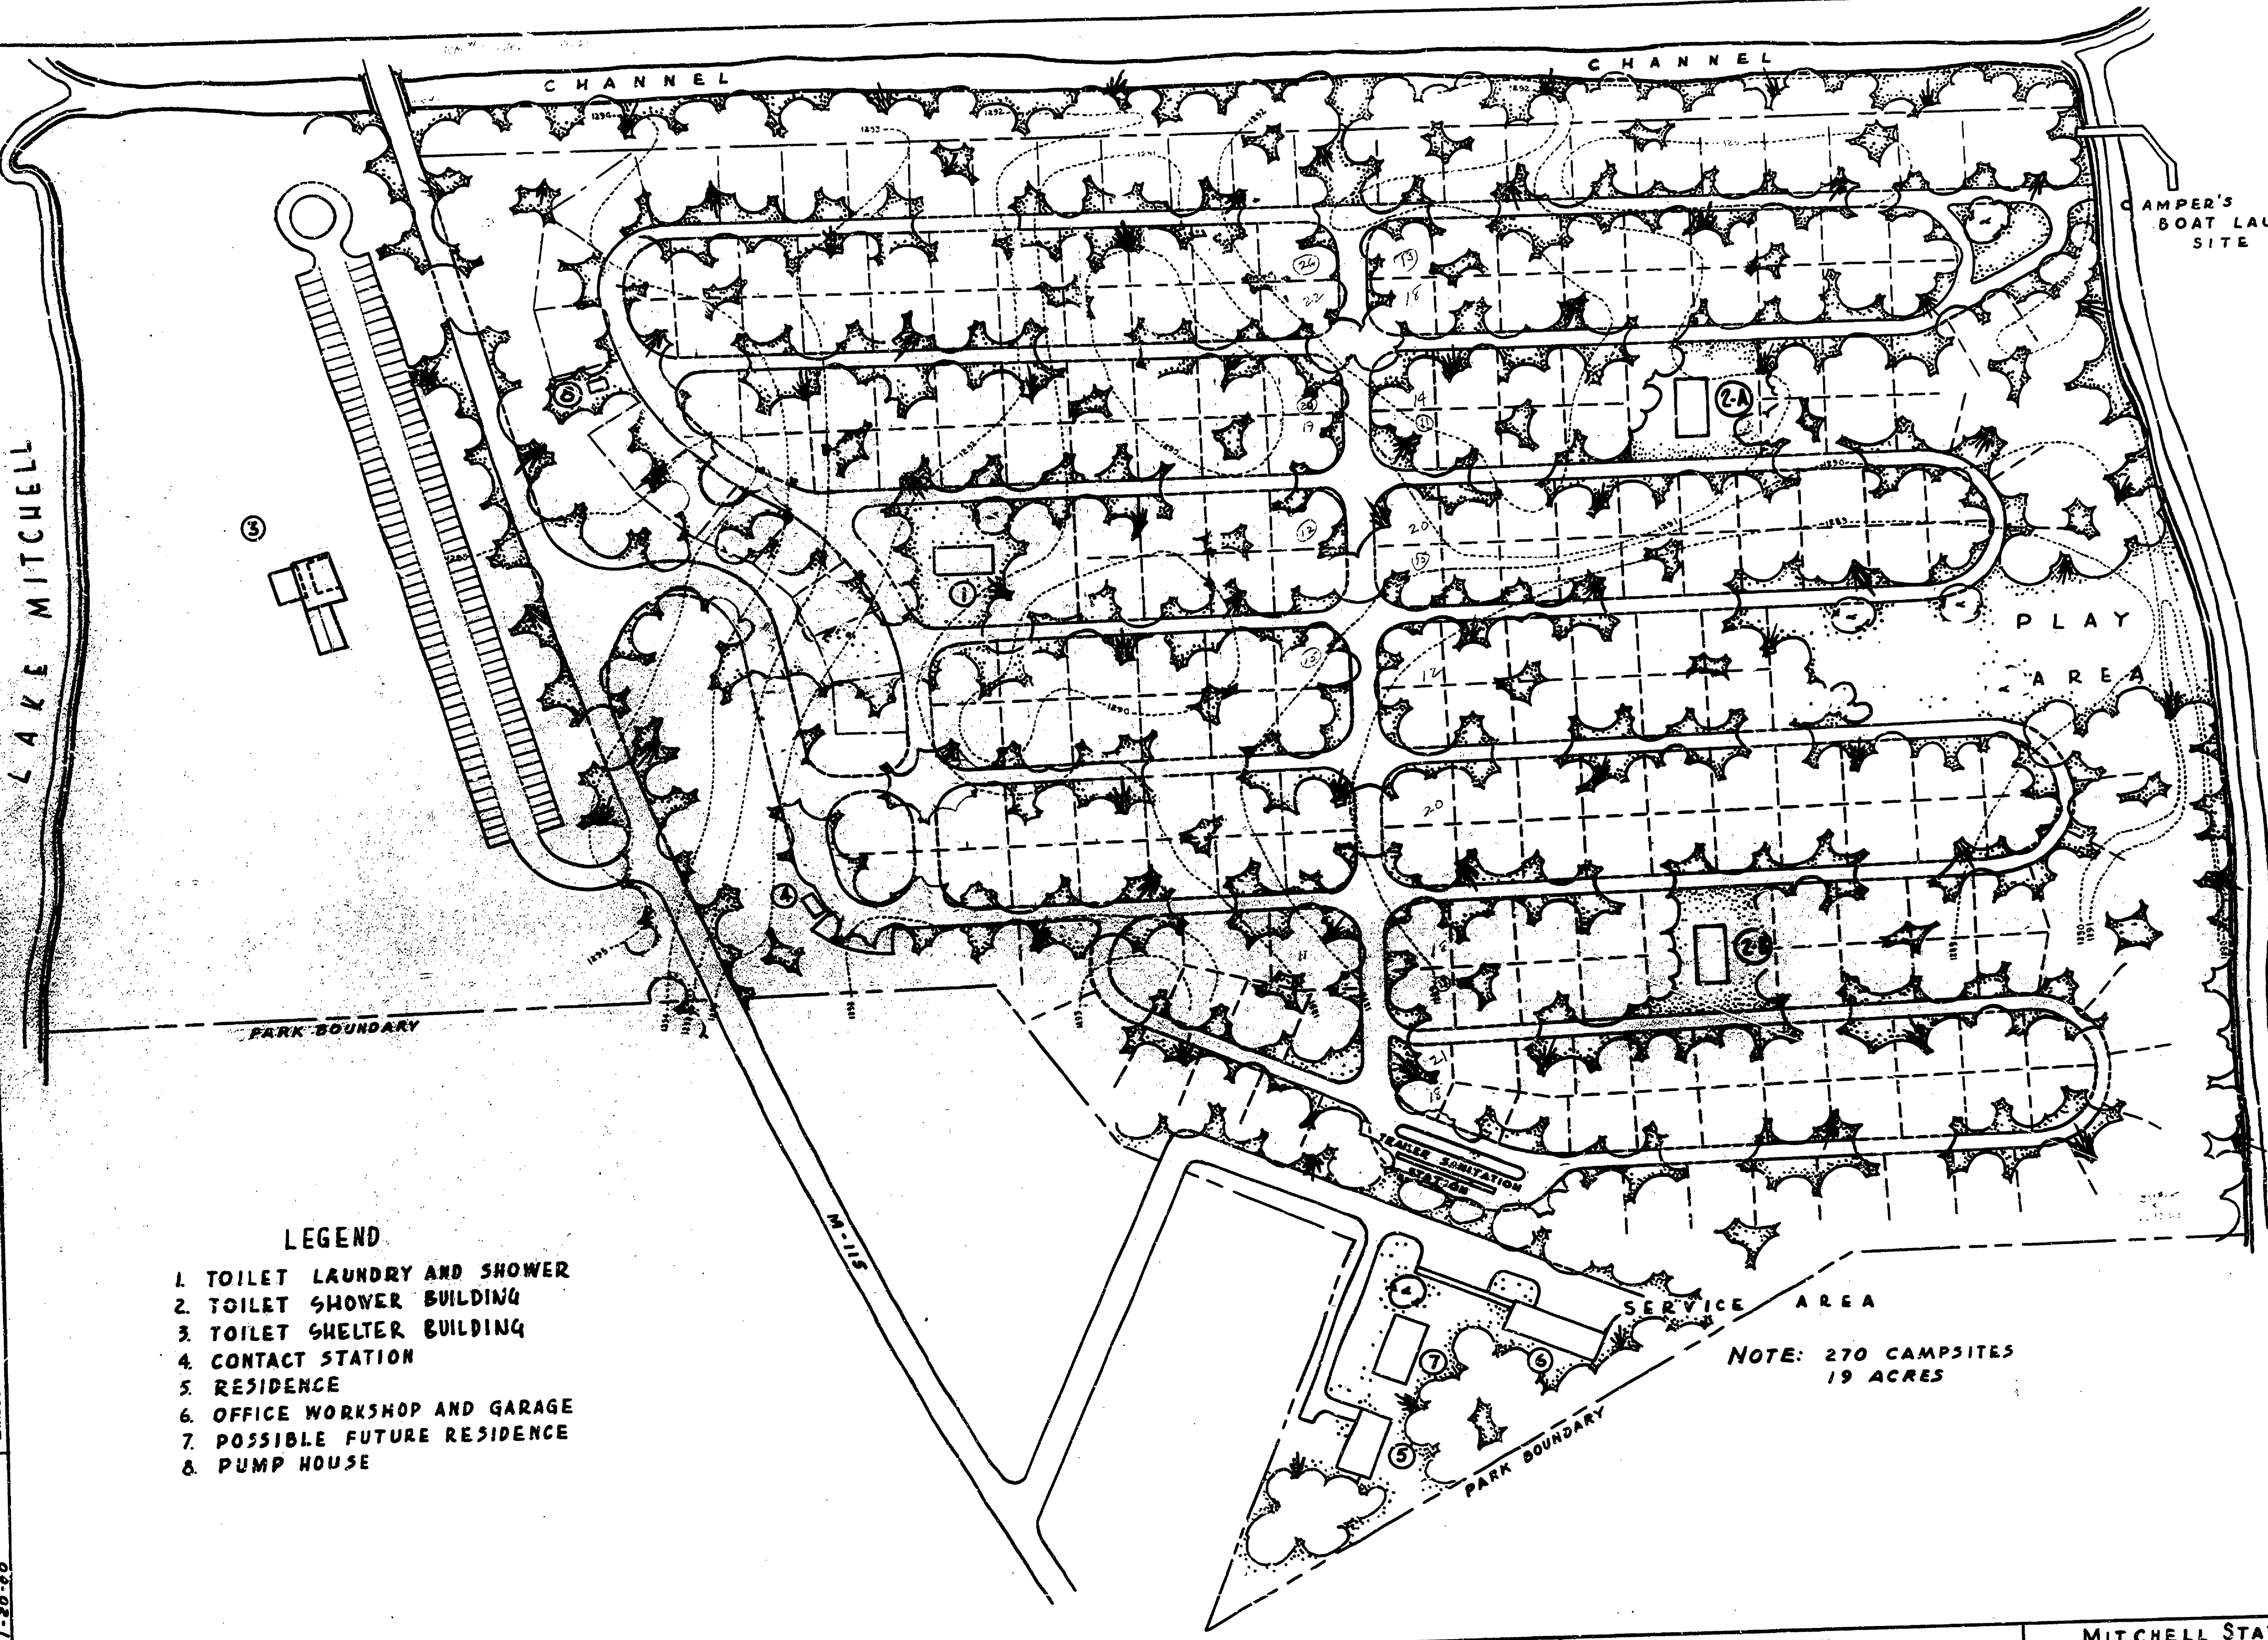

- LEGEND**
- 1. TOILET LAUNDRY AND SHOWER
 - 2. TOILET SHOWER BUILDING
 - 3. TOILET SHELTER BUILDING
 - 4. CONTACT STATION
 - 5. RESIDENCE
 - 6. OFFICE WORKSHOP AND GARAGE
 - 7. POSSIBLE FUTURE RESIDENCE
 - 8. PUMP HOUSE

NOTE: 270 CAMPSITES
19 ACRES


SCALE 1" = 60'

MICHIGAN
DEPARTMENT OF CONSERVATION
PARKS AND RECREATION DIVISION

MITCHELL STATE PARK
CAMPGROUND PLAN

SHEET NO. 1
OF 1

PLAN NO.
L-103

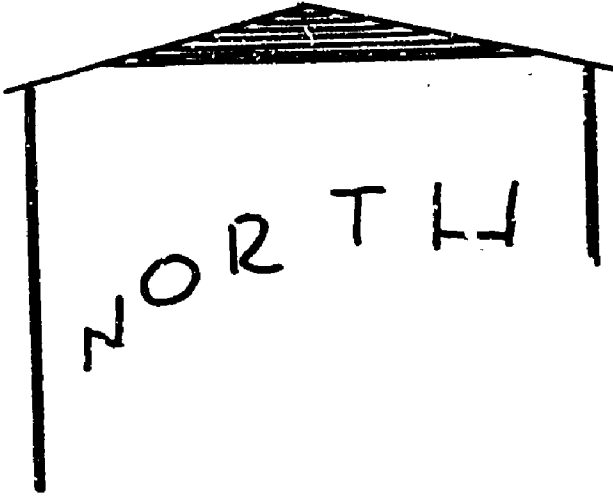

LAKE
CADILLAC

CAMPER'S
BOAT LAUNCHING
SITE

LAKE MITCHELL

PARK BOUNDARY

PARK BOUNDARY

SERVICE AREA

PLAY AREA

CHANNEL

CHANNEL

M-115

DATE 1-20-60

DATE 7-9-59






