

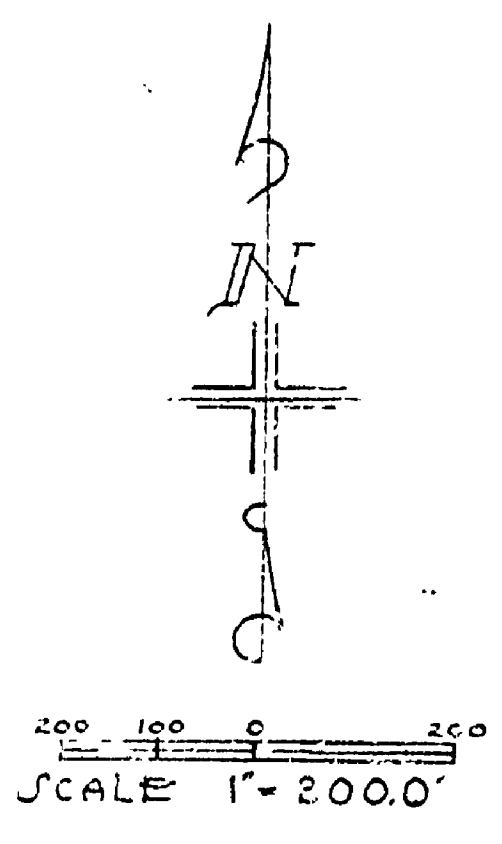


REVISIONS	NO.	DATE	BY
	1		
	2		
	3		
	4		
	5		
	6		

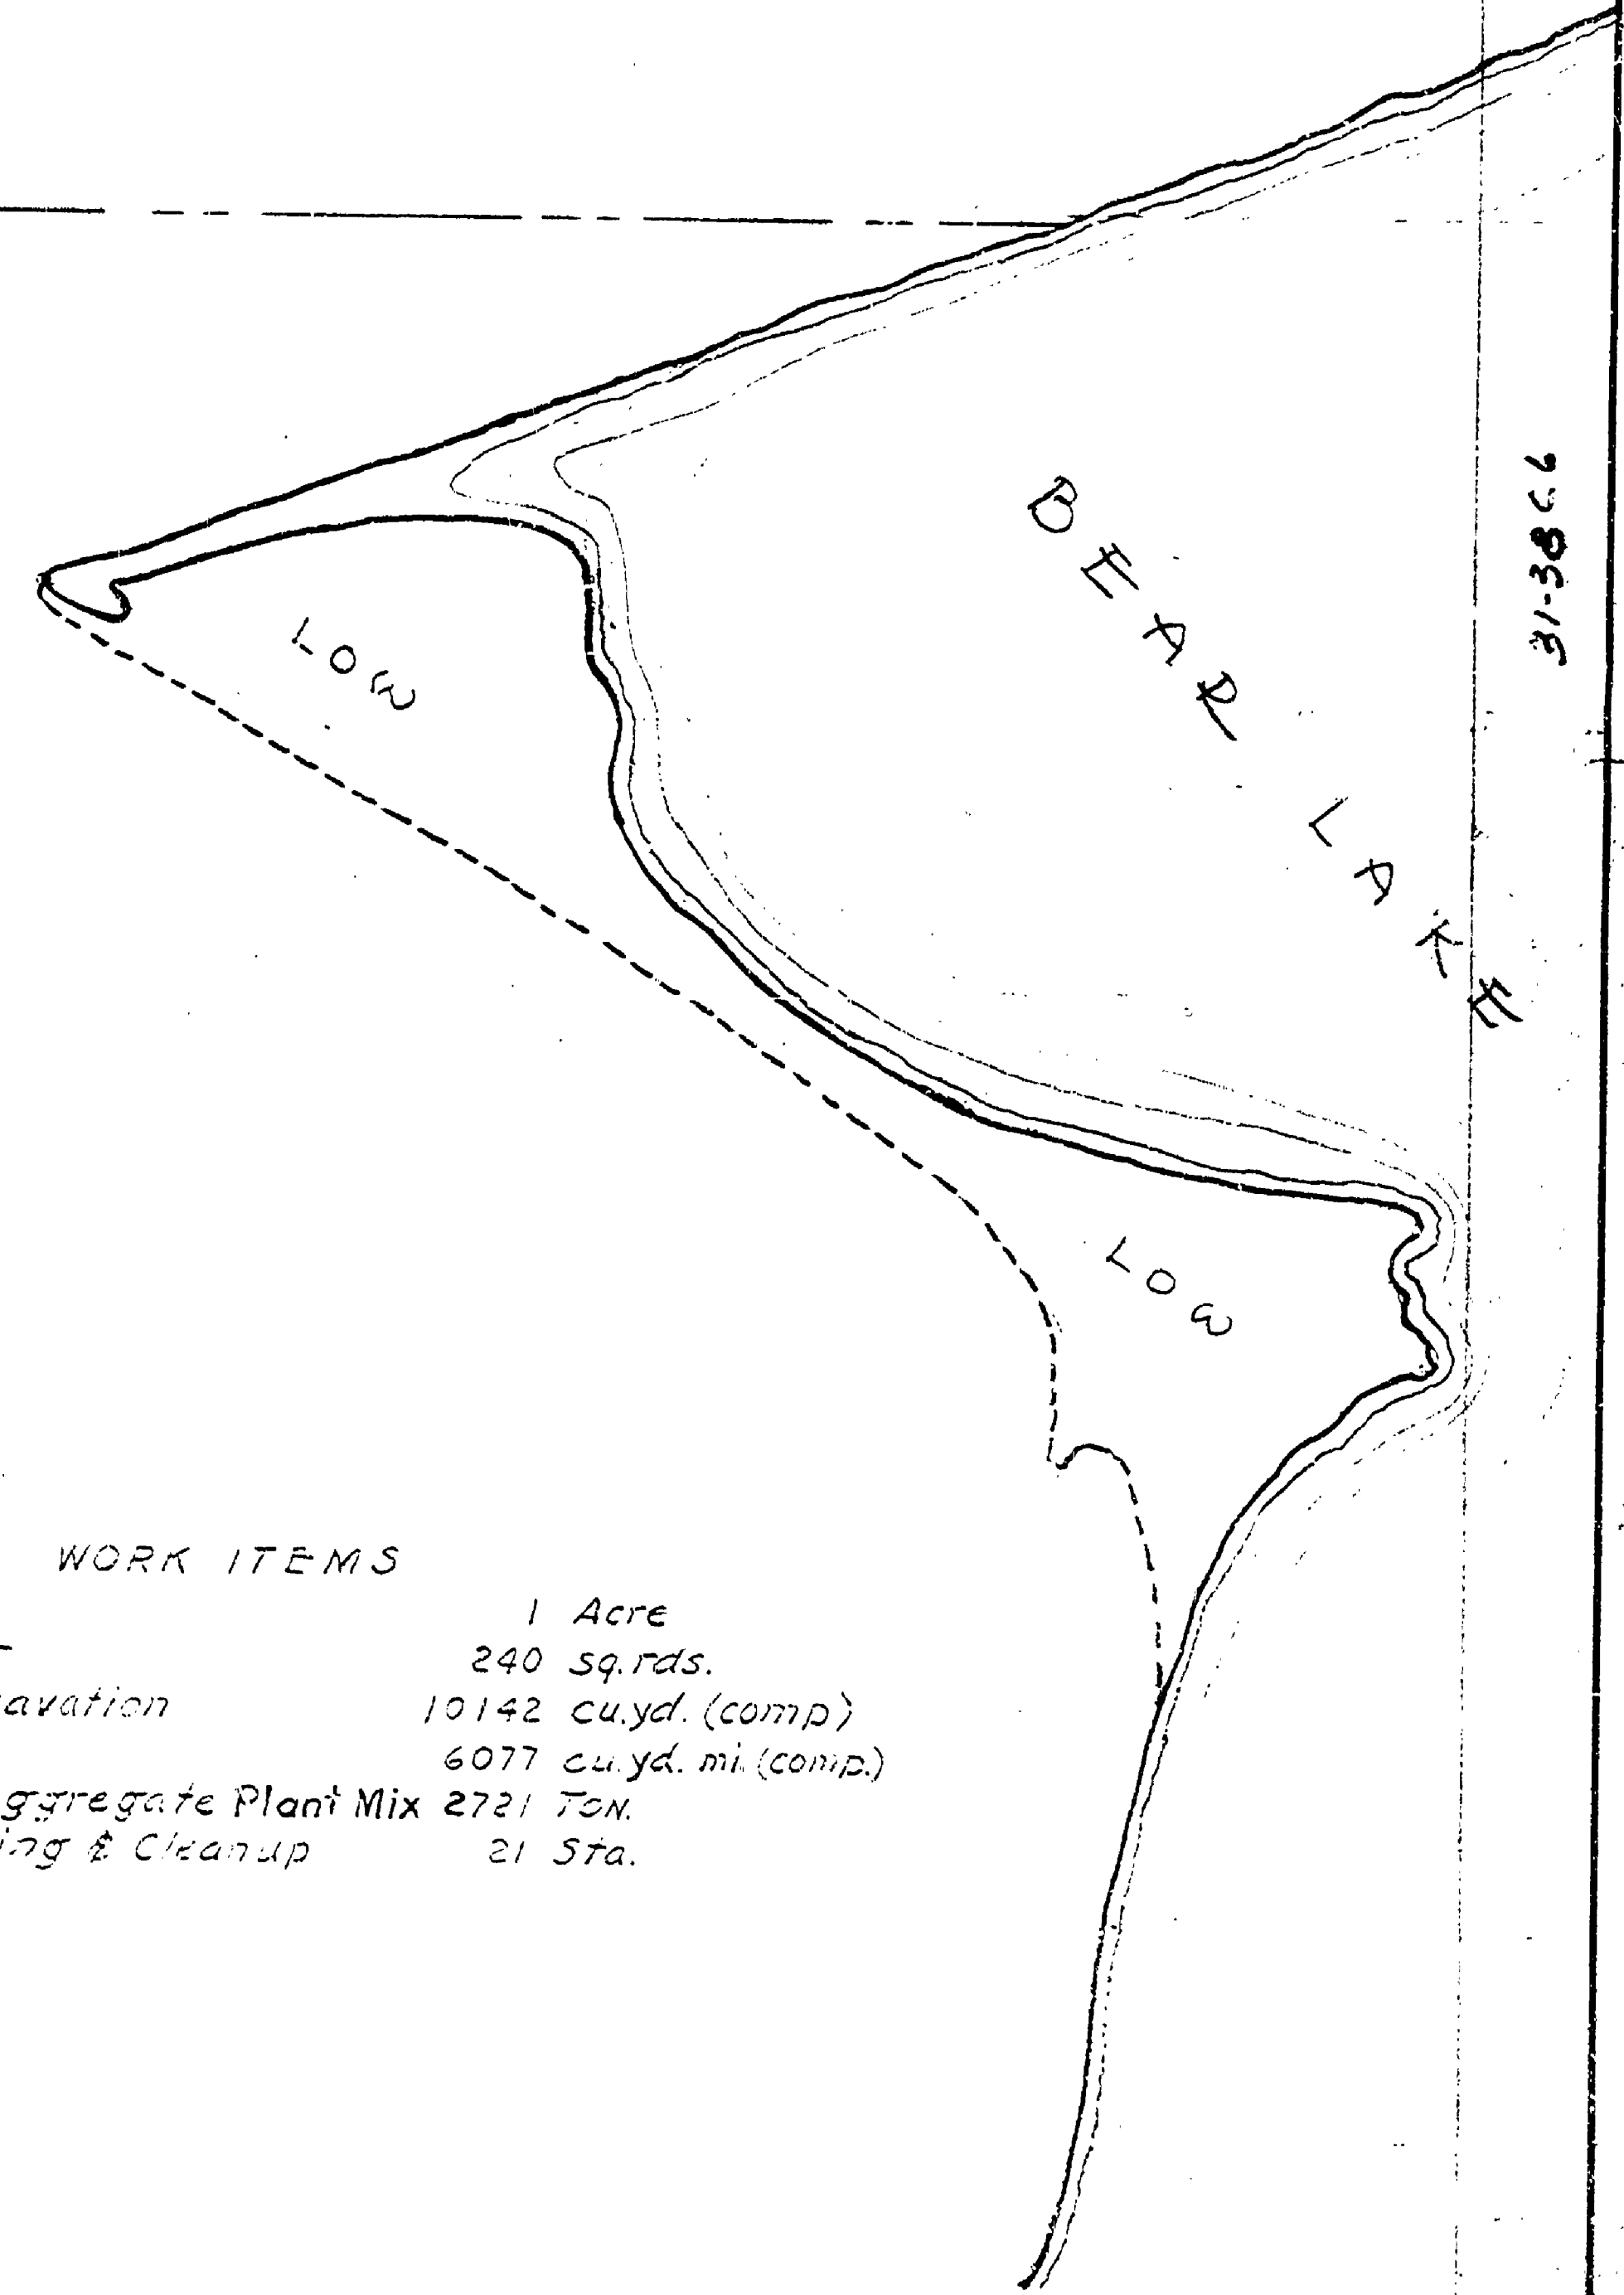

LAKE SUPERIOR

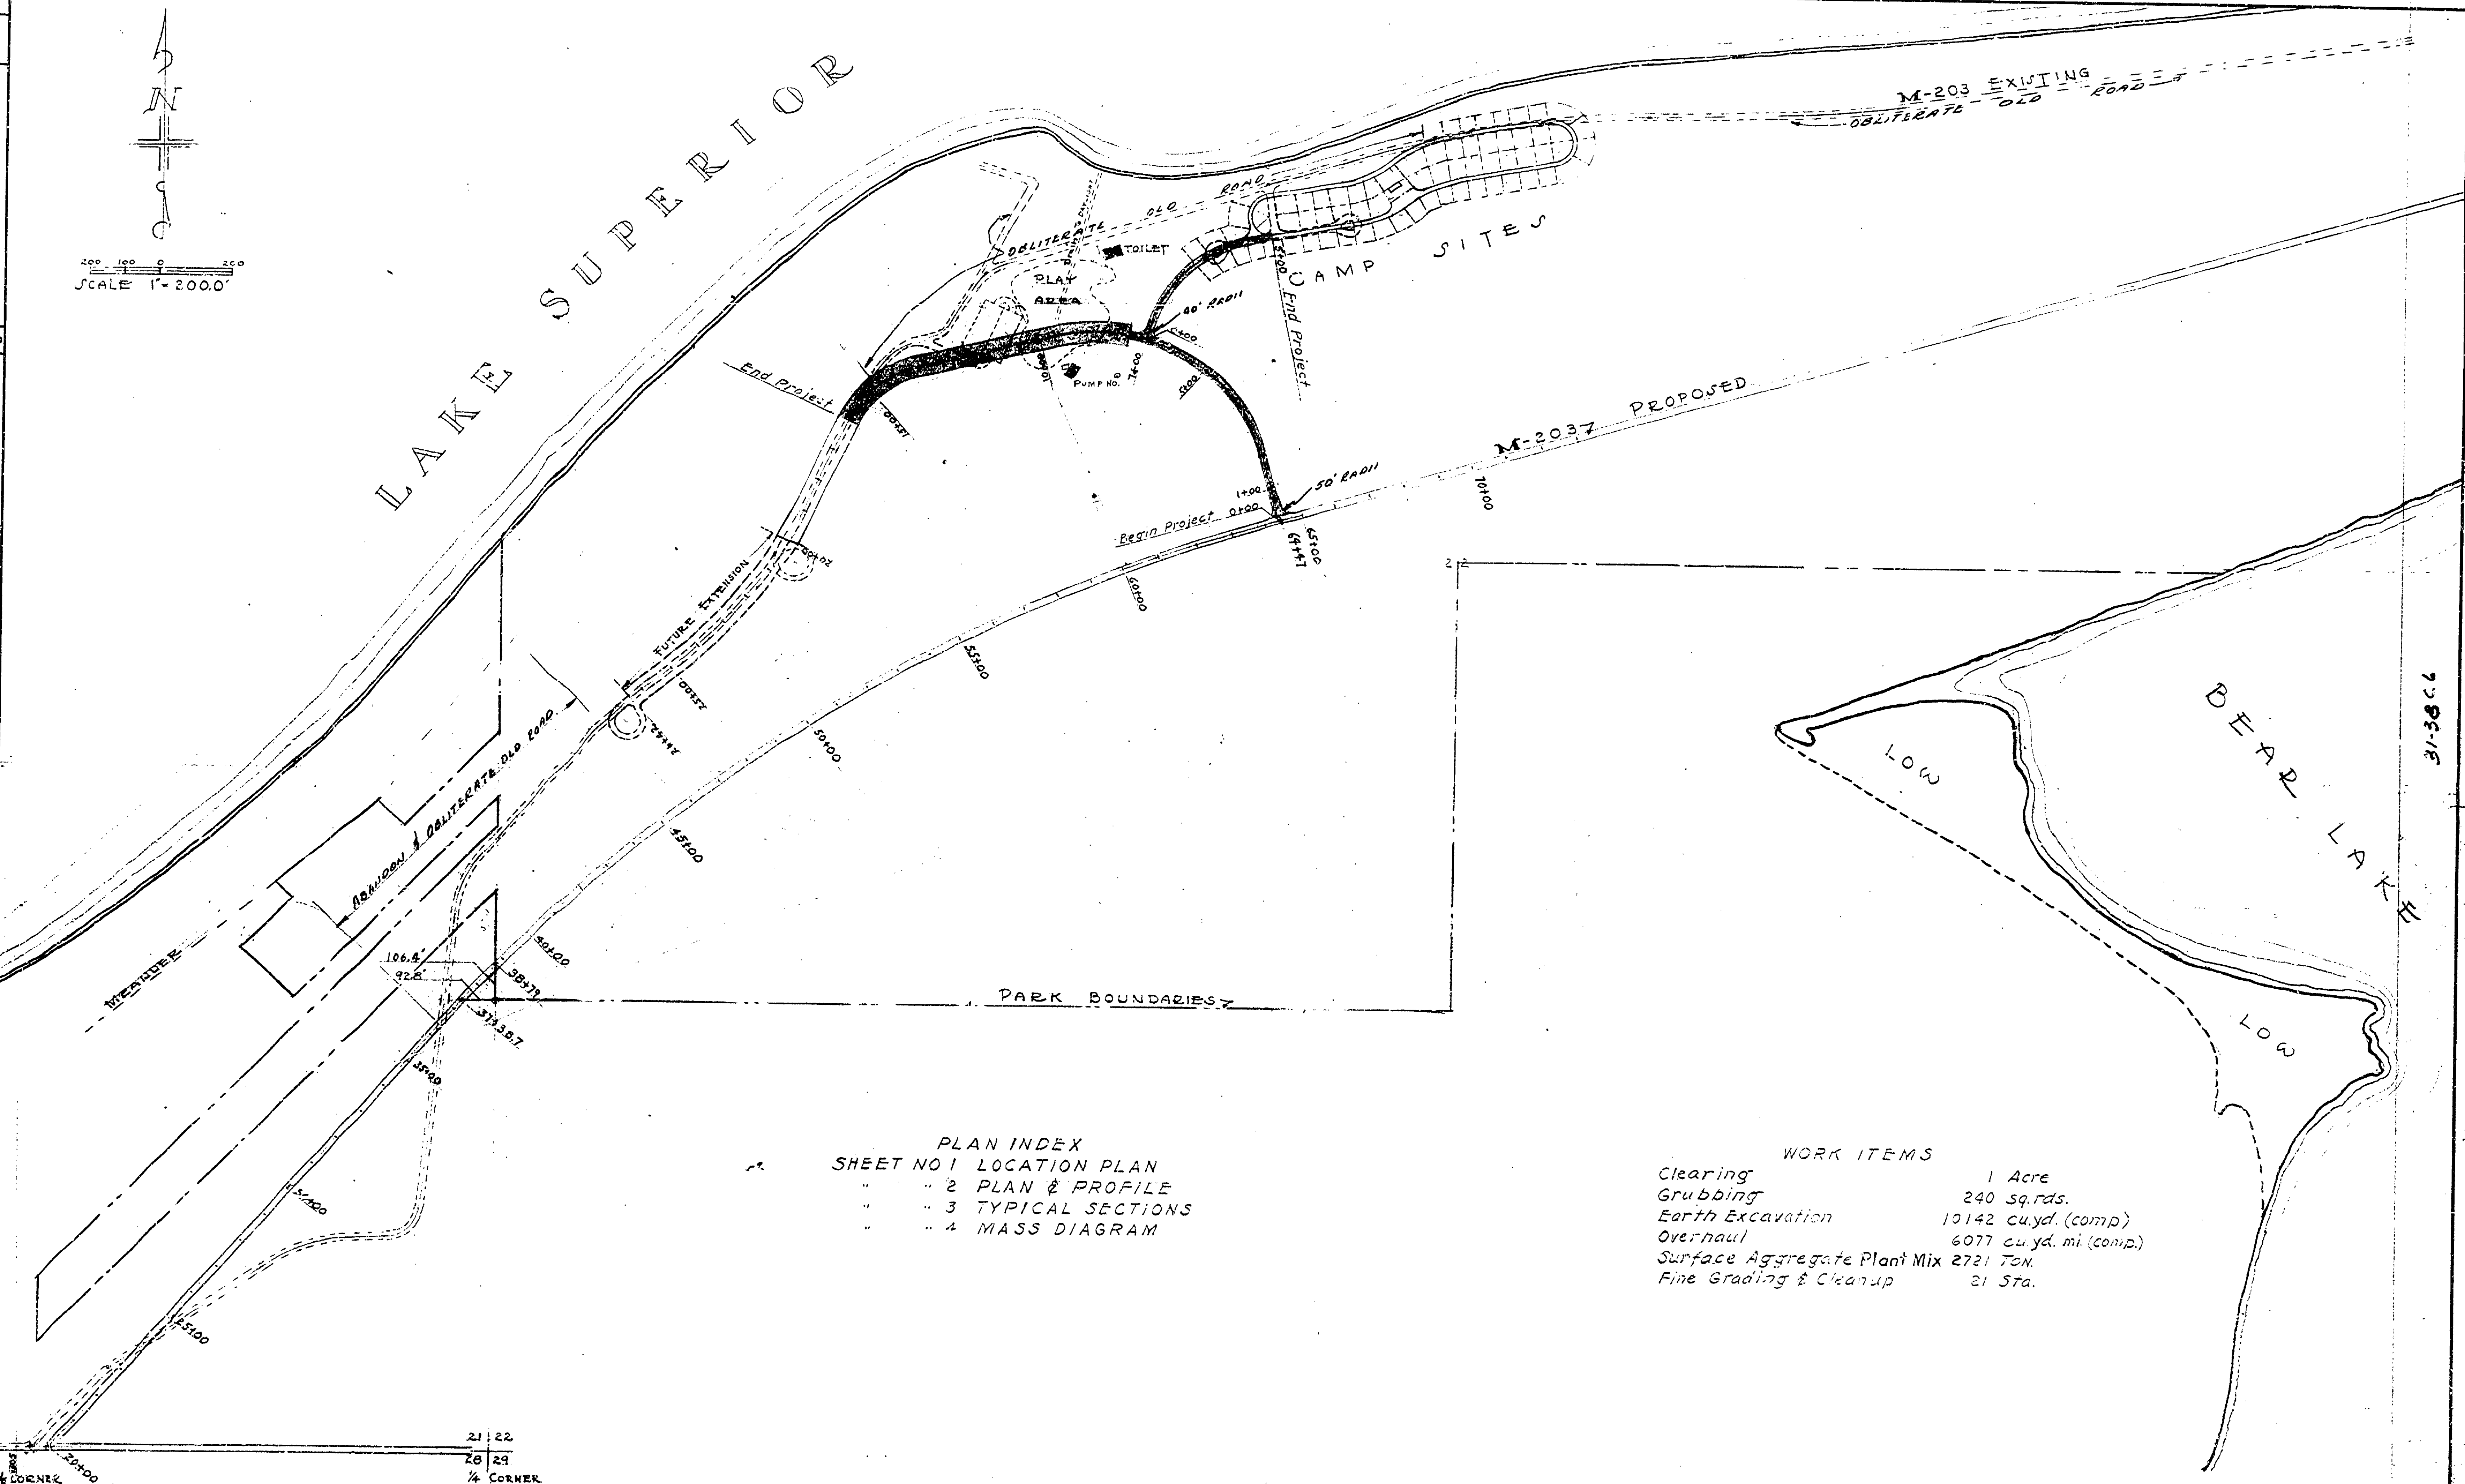

PLAN INDEX
 SHEET NO 1 LOCATION PLAN
 " " 2 PLAN & PROFILE
 " " 3 TYPICAL SECTIONS
 " " 4 MASS DIAGRAM

WORK ITEMS

Clearing	1 Acre
Grubbing	240 sq. rds.
Earth Excavation	10142 cu. yd. (comp)
Overhaul	6077 cu. yd. mi. (comp)
Surface Aggregate Plant Mix	2721 TON
Fine Grading & Cleanup	21 Sta.

21 22
 26 29
 1/4 CORNER

SCALE 1"=200'

MICHIGAN
 DEPARTMENT OF CONSERVATION
 PARKS AND RECREATION DIVISION

McLAIN STATE PARK
 ENTRANCE ROAD
 PARKING AREA & CAMPGROUND ROAD

SHEET NO. 1 OF 6
 PLAN NO. L-105

T-6-C-105