


DRAWN BY	L.M.C.
TRACED BY	J.I.R.
CHECKED BY	J.I.R.
DATE	10-8-59
REVIEWED BY SECTIONS	DATE
ARCHITECTURAL	11/12/59
ENGINEERING	11/12/59
LANDSCAPE	11/12/59
APPROVED BY	DATE
H.C.H. (Signature)	11/12/59
ASSISTANT CHIEF IN CHARGE	
OF DESIGN	DATE
	11/12/59
NO.	DATE BY
1	12-4-59 L.M.
2	
3	
4	
5	
6	
REVISIONS	DATE BY
RECORD ALL CHANGES AS DONE!	

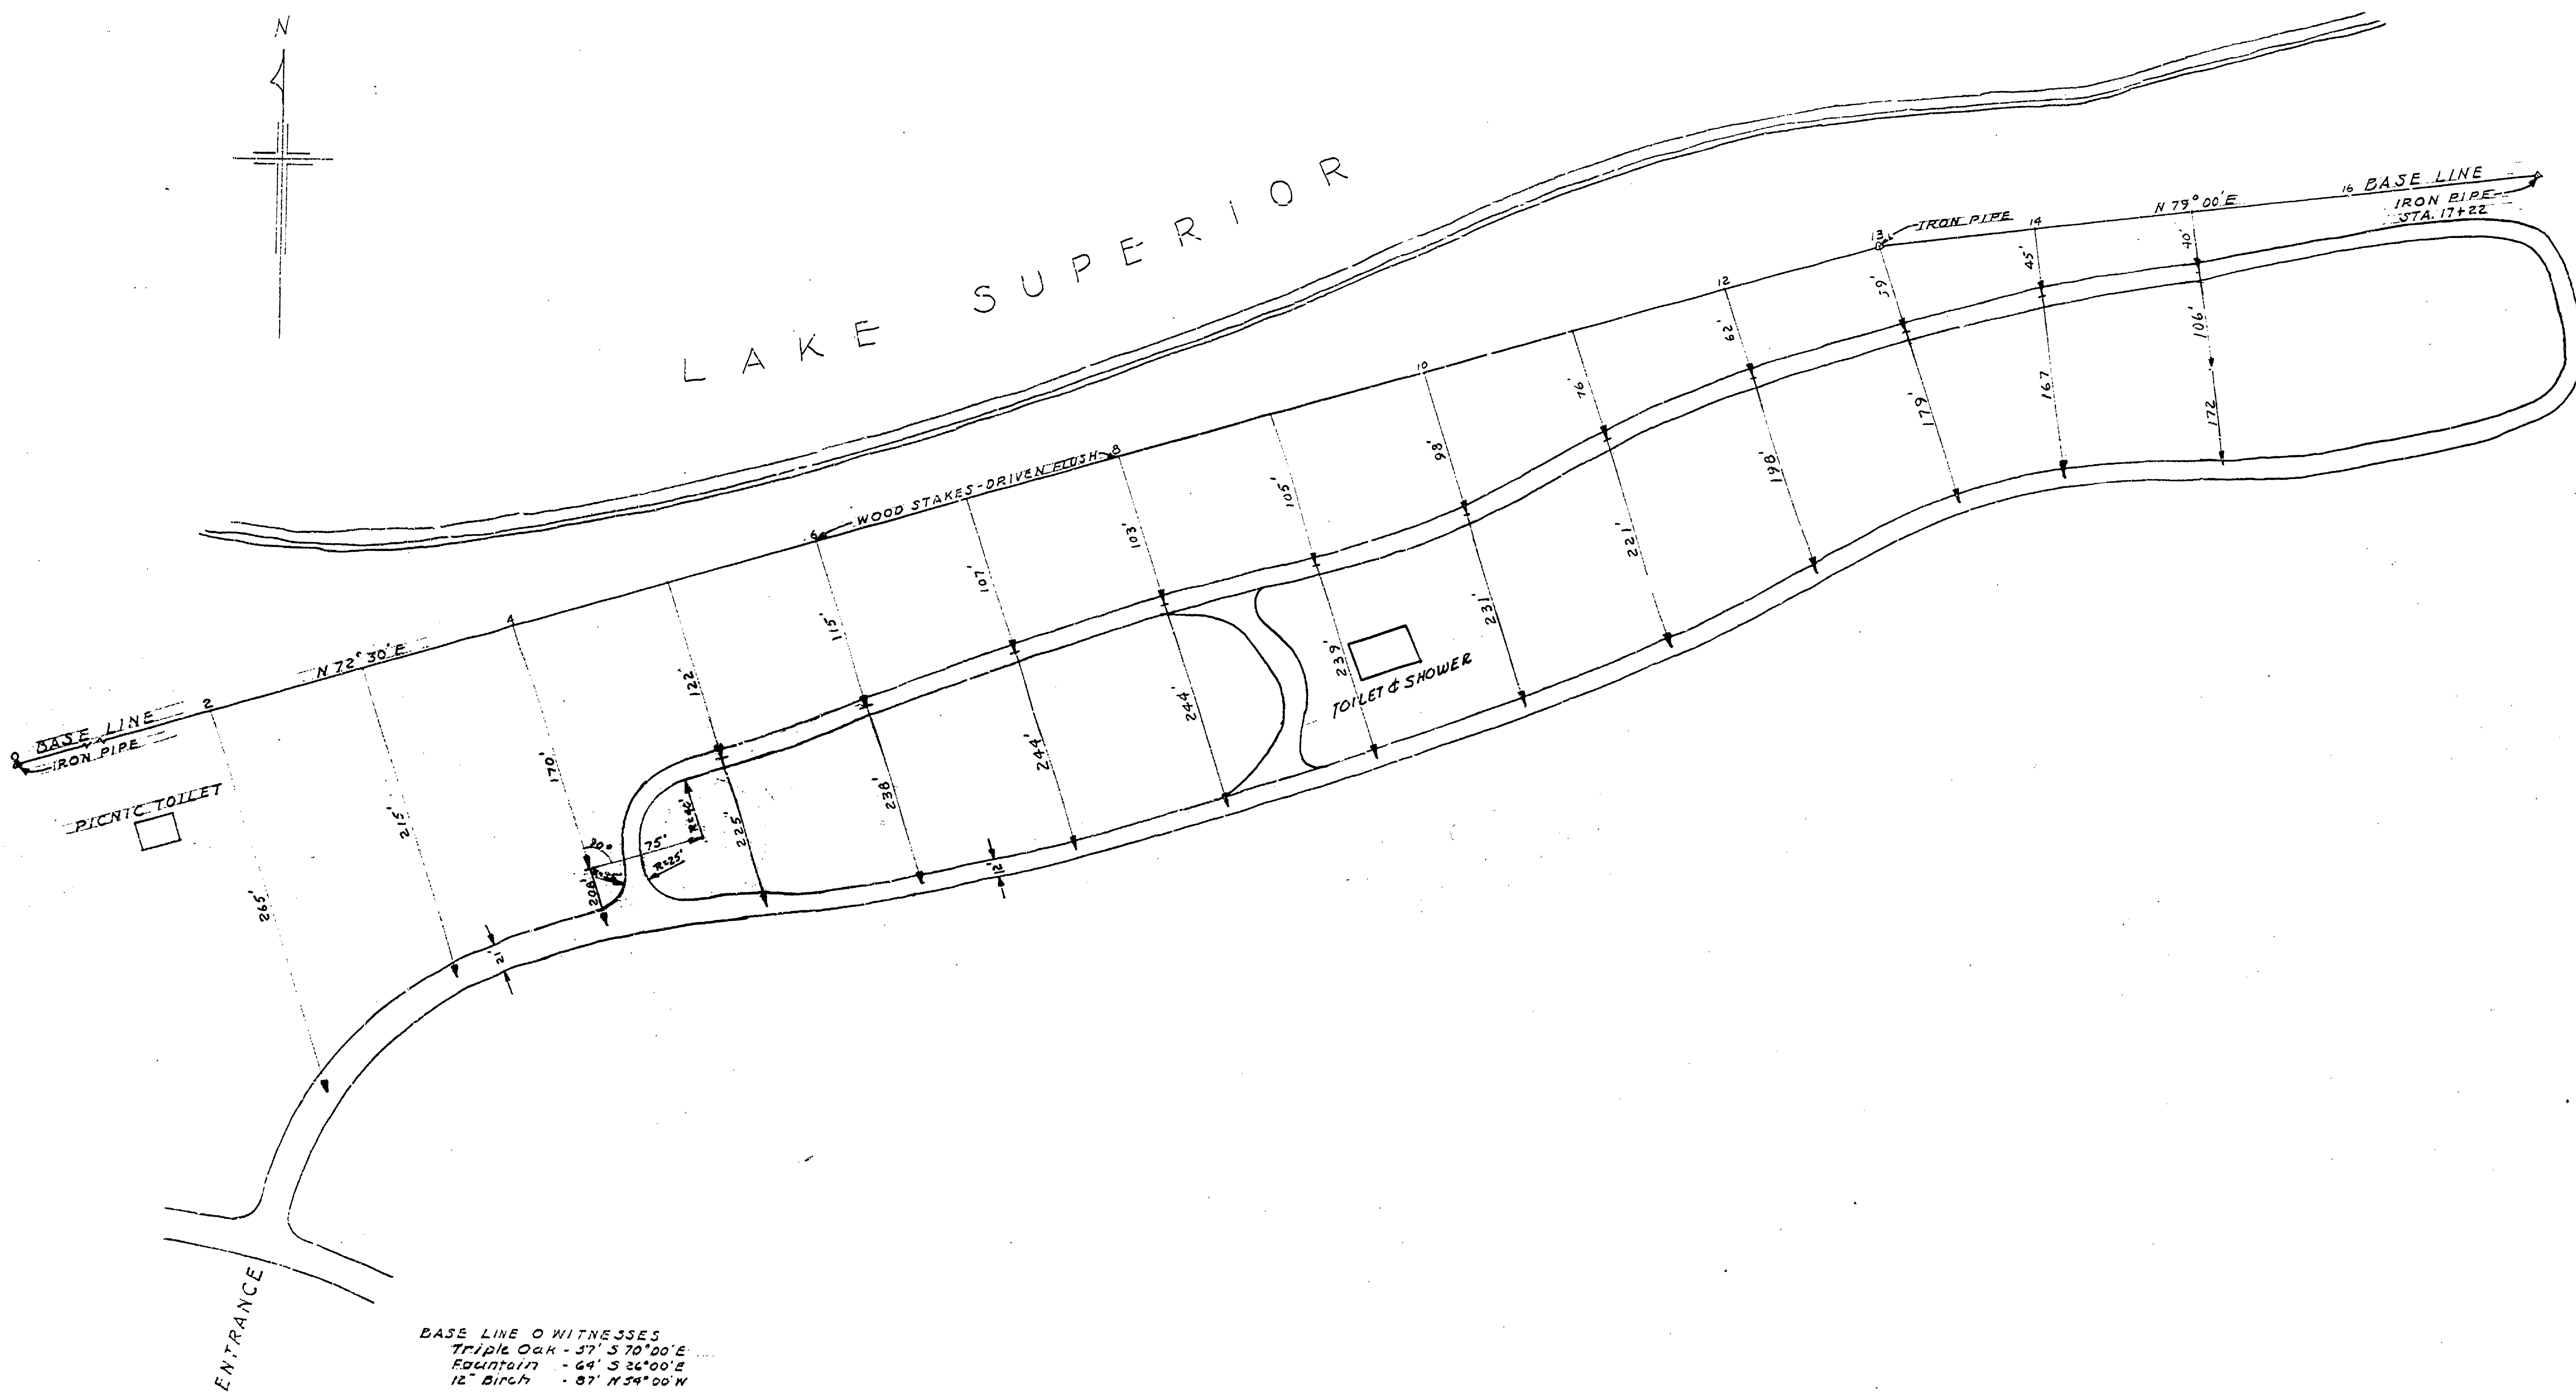

SCALE - 1" = 50'

MICHIGAN  
DEPARTMENT OF CONSERVATION  
PARKS AND RECREATION DIVISION

MCLAIN STATE PARK  
CAMPGROUND ROAD  
LAYOUT PLAN

SHEET  
NO. 3  
OF 3

PLAN NO.  
L-106