


NOTE: BECAUSE TOPOGRAPHY INFORMATION IS NOT AVAILABLE FOR THIS PARTICULAR AREA, THE PLAN IS INTENDED TO BE FIELD ADJUSTED TO MEET ACTUAL ON SITE CONDITIONS WHERE DESIRABLE.

REVIEWED BY: Jim Hane 4-3-70  
 CHARGE - PARK DESIGN DATE

APPROVED BY: Robert O. Sedge 4-14-70  
 CHIEF - PARKS DIVISION DATE

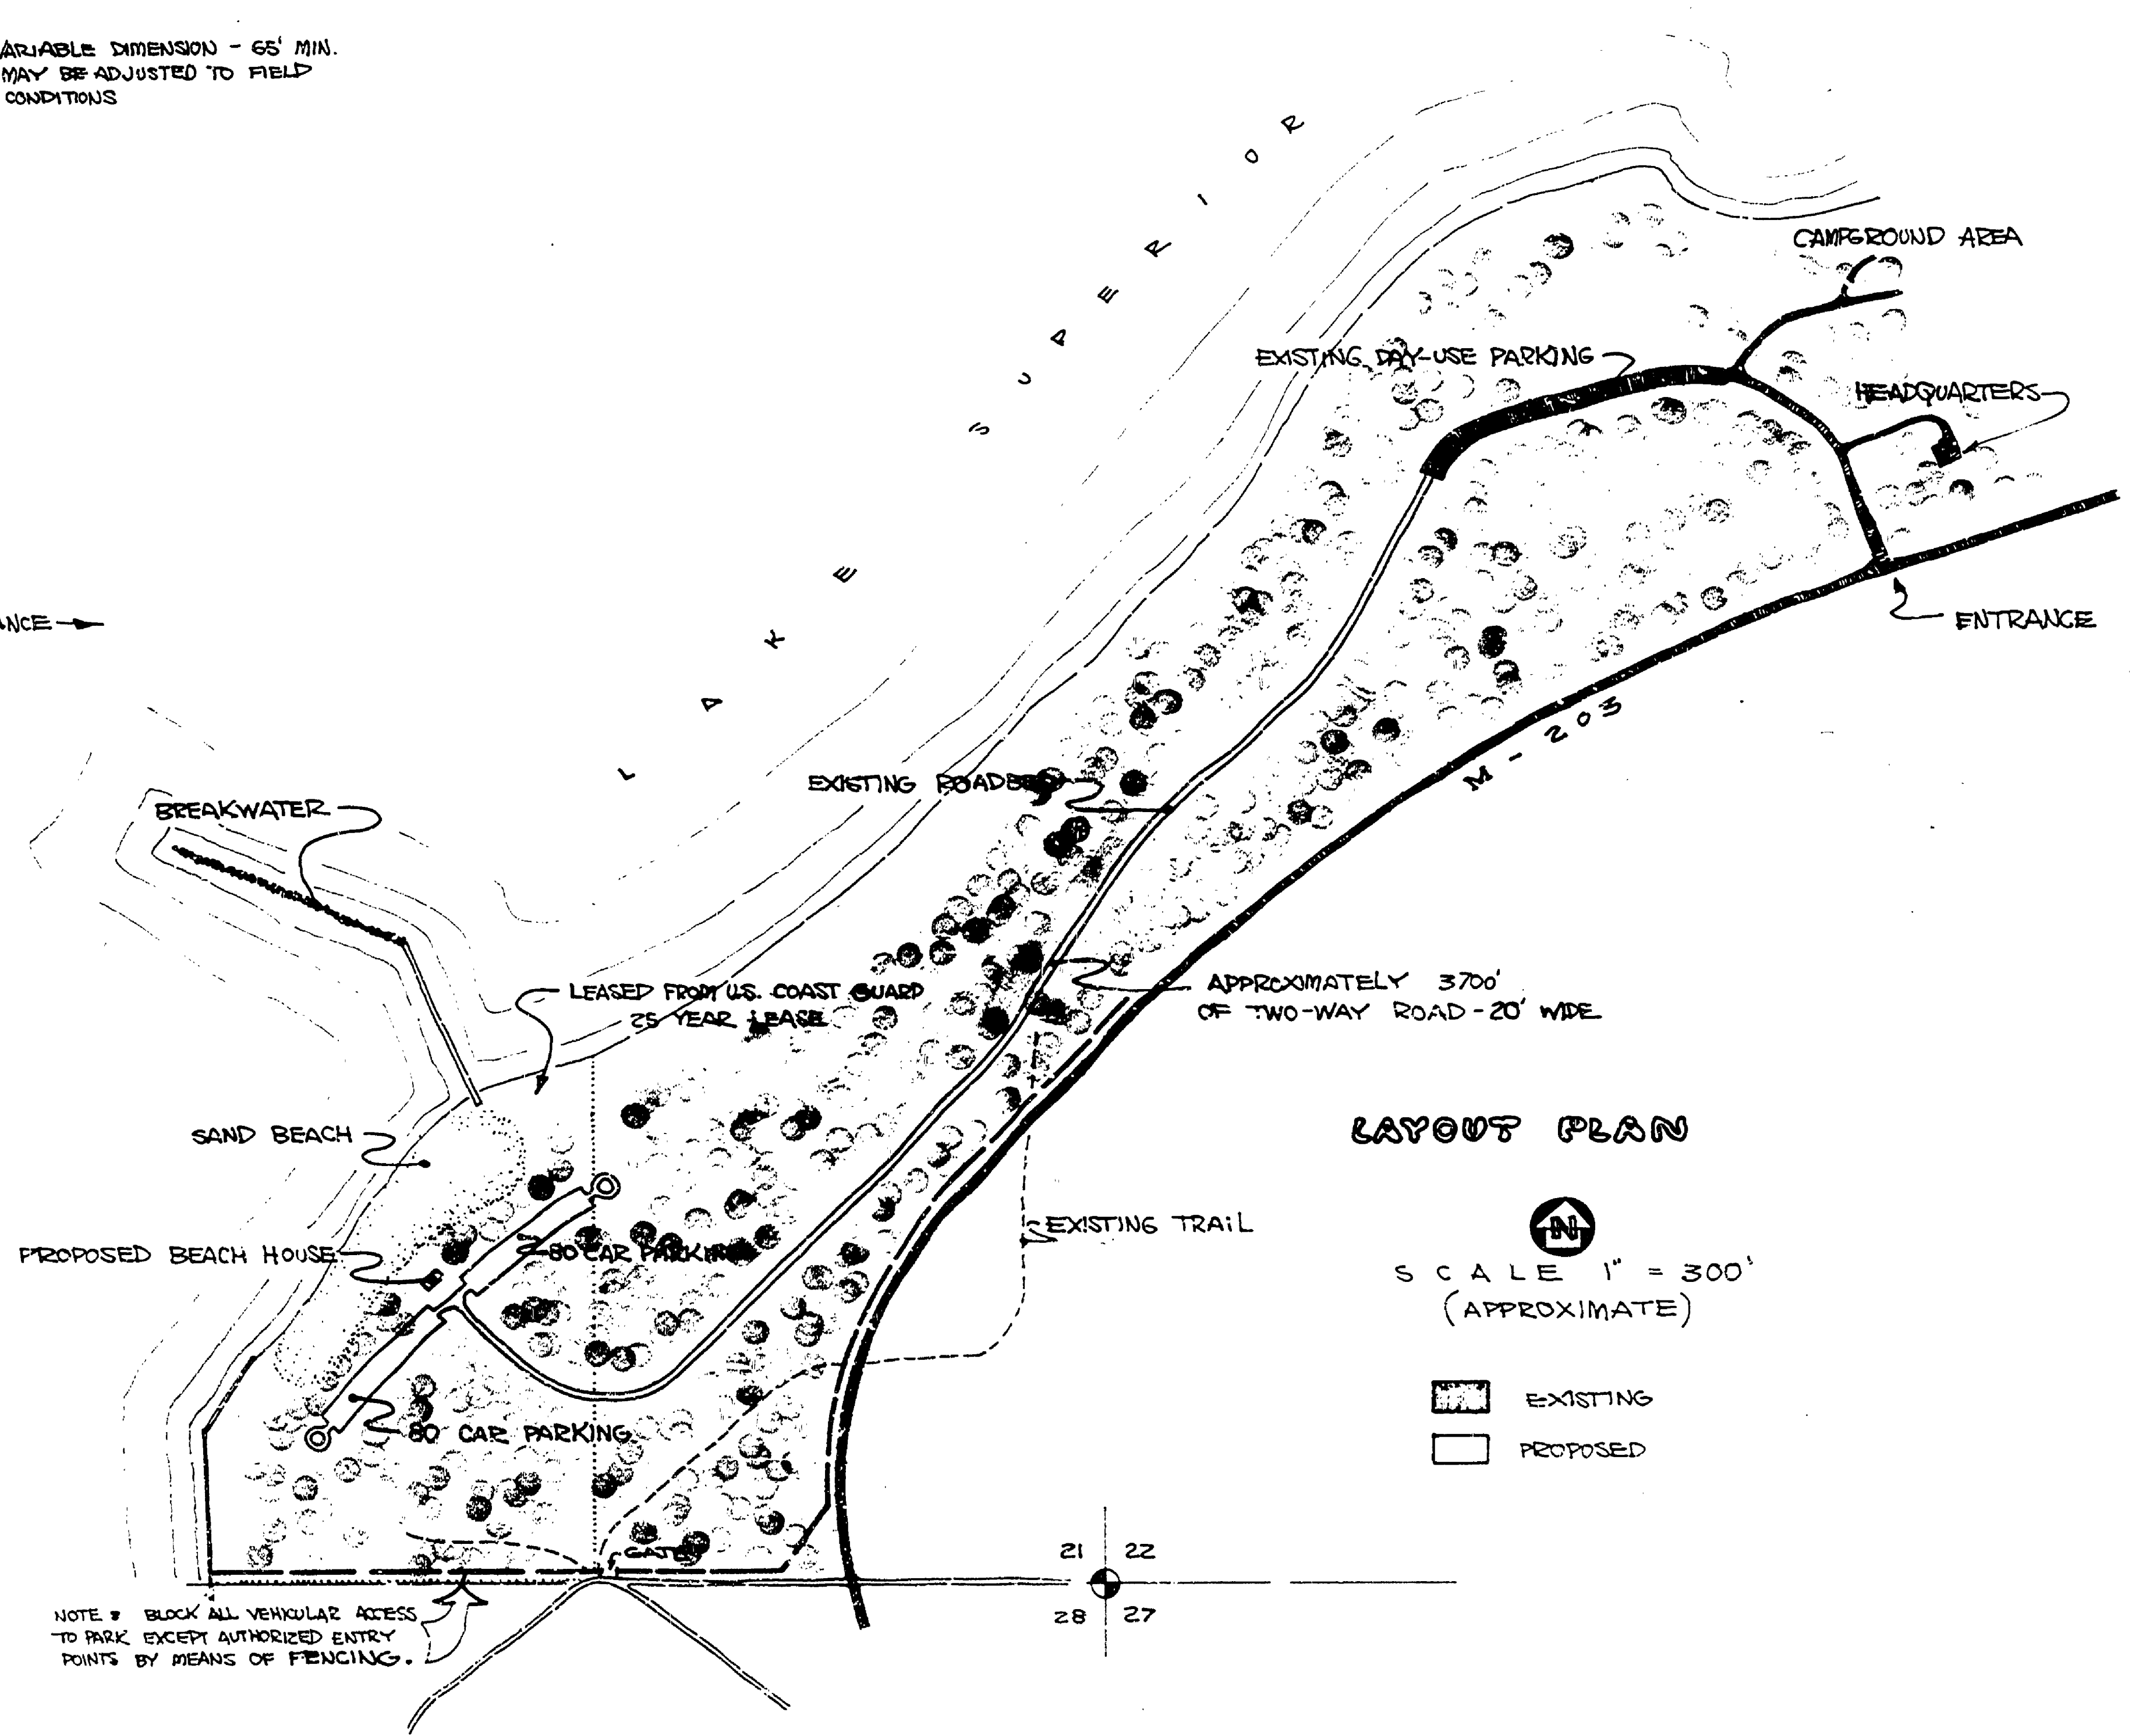

DESIGNED BY: KESLER	DATE: 1/70	CHECKED BY: R.G.H. & L.C.M.	DATE: 1/15/70	NO. 1	DATE	BY	REVISIONS	NO. 2	DATE	BY	REVISIONS	MICHIGAN DEPARTMENT OF NATURAL RESOURCES	MCLAIN STATE PARK SHEET TITLE	AREA OR PARK	DAY-USE EXTENSION
															SHEET 1 OF 1 PLAN NO. L-109