


S O U T H E L E V A T I O N
S C A L E 1/4" = 1'-0"

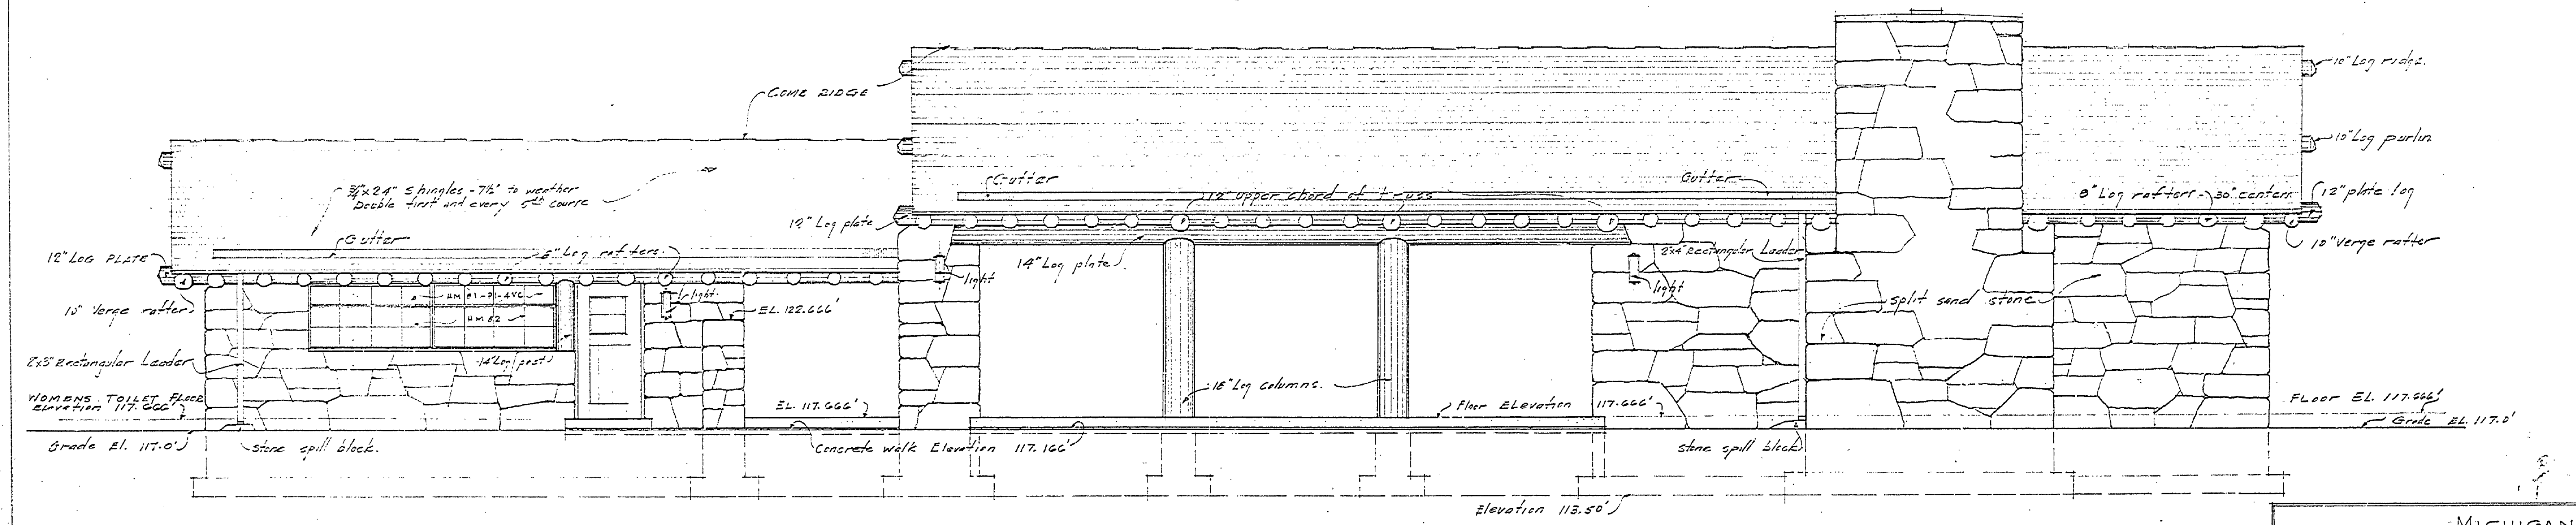

N O R T H E L E V A T I O N
S C A L E 1/4" = 1'-0"

MICHIGAN DEPARTMENT OF CONSERVATION STATE PARKS DIVISION		
Designed by	COMBINATION - SHELTER	Sheet No. 4 of 7
Drawn by	TOILET AND CONCESSIONS	SCALE 1/4" = 1'-0"
Traced by	MC LAIN	DATE
Checked by	STATE PARK	DRAWING NO.
Approved	Chief, Parks Division	DATE
Approved	Inspector	DATE
Approved		DATE

A-101