


TOILET AND SHOWER BUILDING

McLAIN STATE PARK

PROJECT NO 975-7-C2

Robert Jensen 7/16/62
 CHIEF, PARKS & RECREATION DIVISION

LAKE SUPERIOR

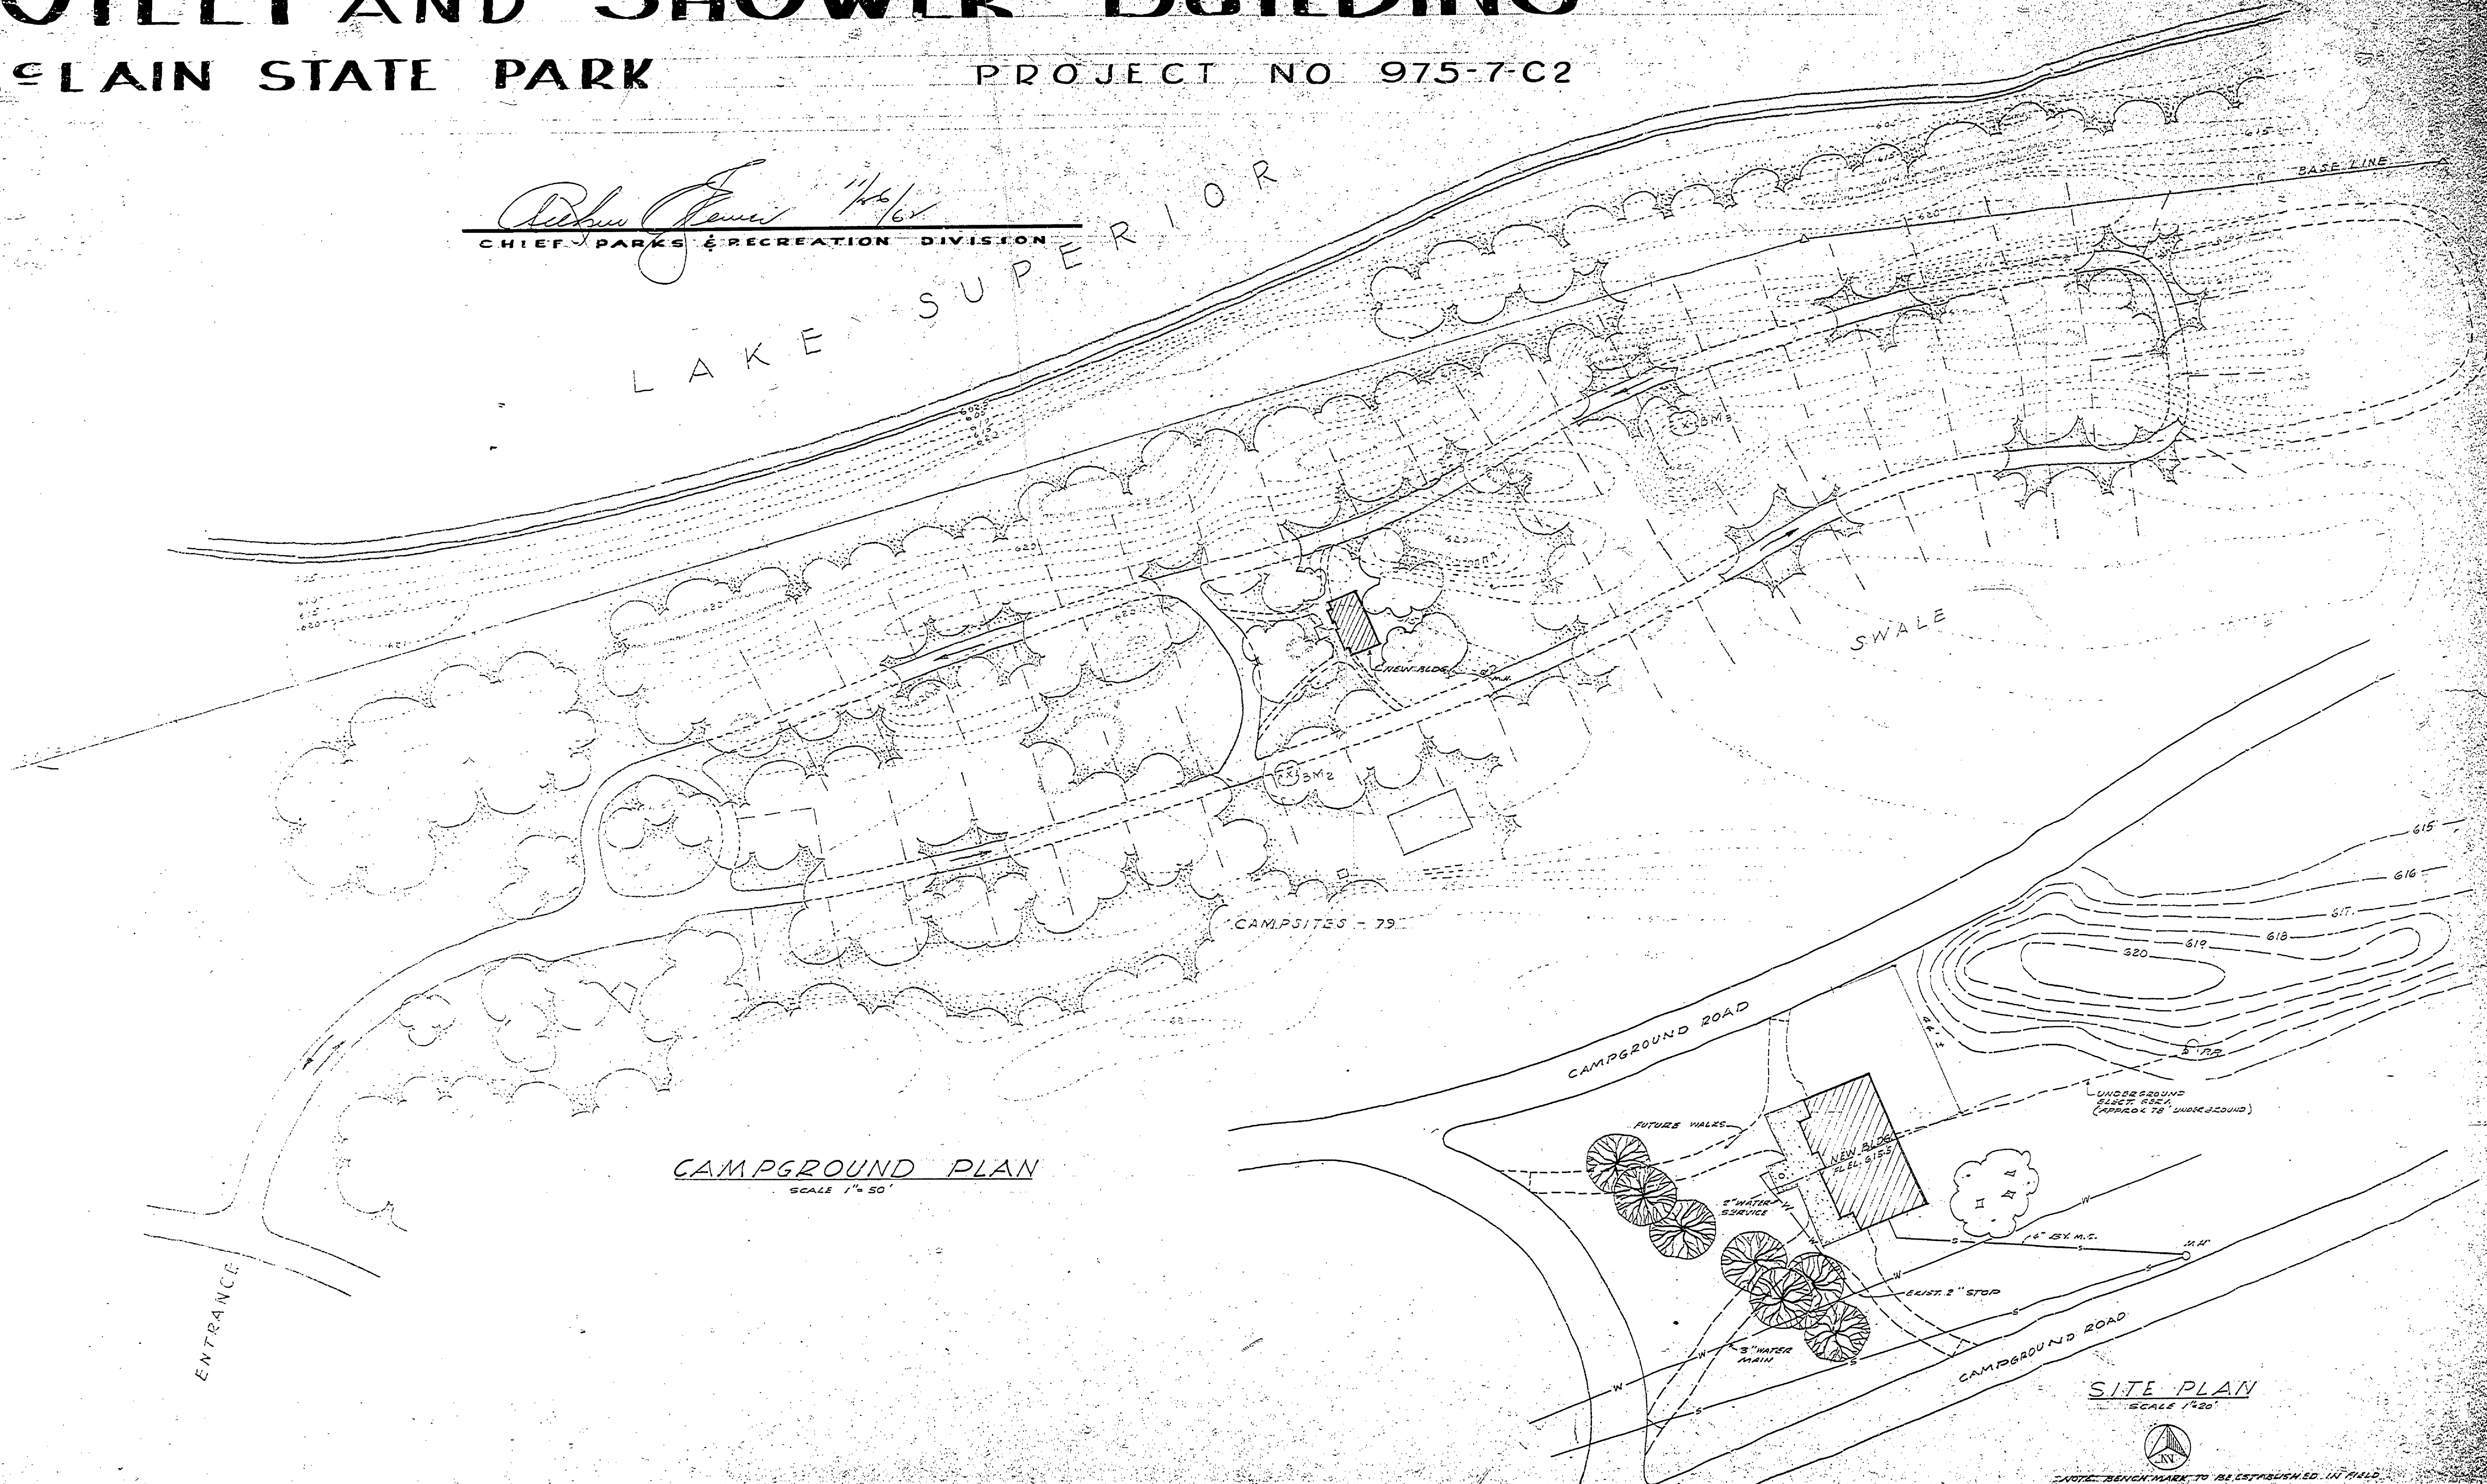

REVISIONS	NO.	DATE	BY
	1		
	2		
	3		
	4		
	5		
	6		

REVIEWED BY SECTIONS	DATE	APPROVED	NO. DATE BY
ARCHITECTURAL	12-21-61	<i>[Signature]</i>	1
ENGINEERING	1-18-62	<i>[Signature]</i>	2
LANDSCAPE	2-28-62	<i>[Signature]</i>	3

DRAWN BY: WAC	DATE: 7-15-62
TRACED BY: WAC	
CHECKED BY: WAC	