
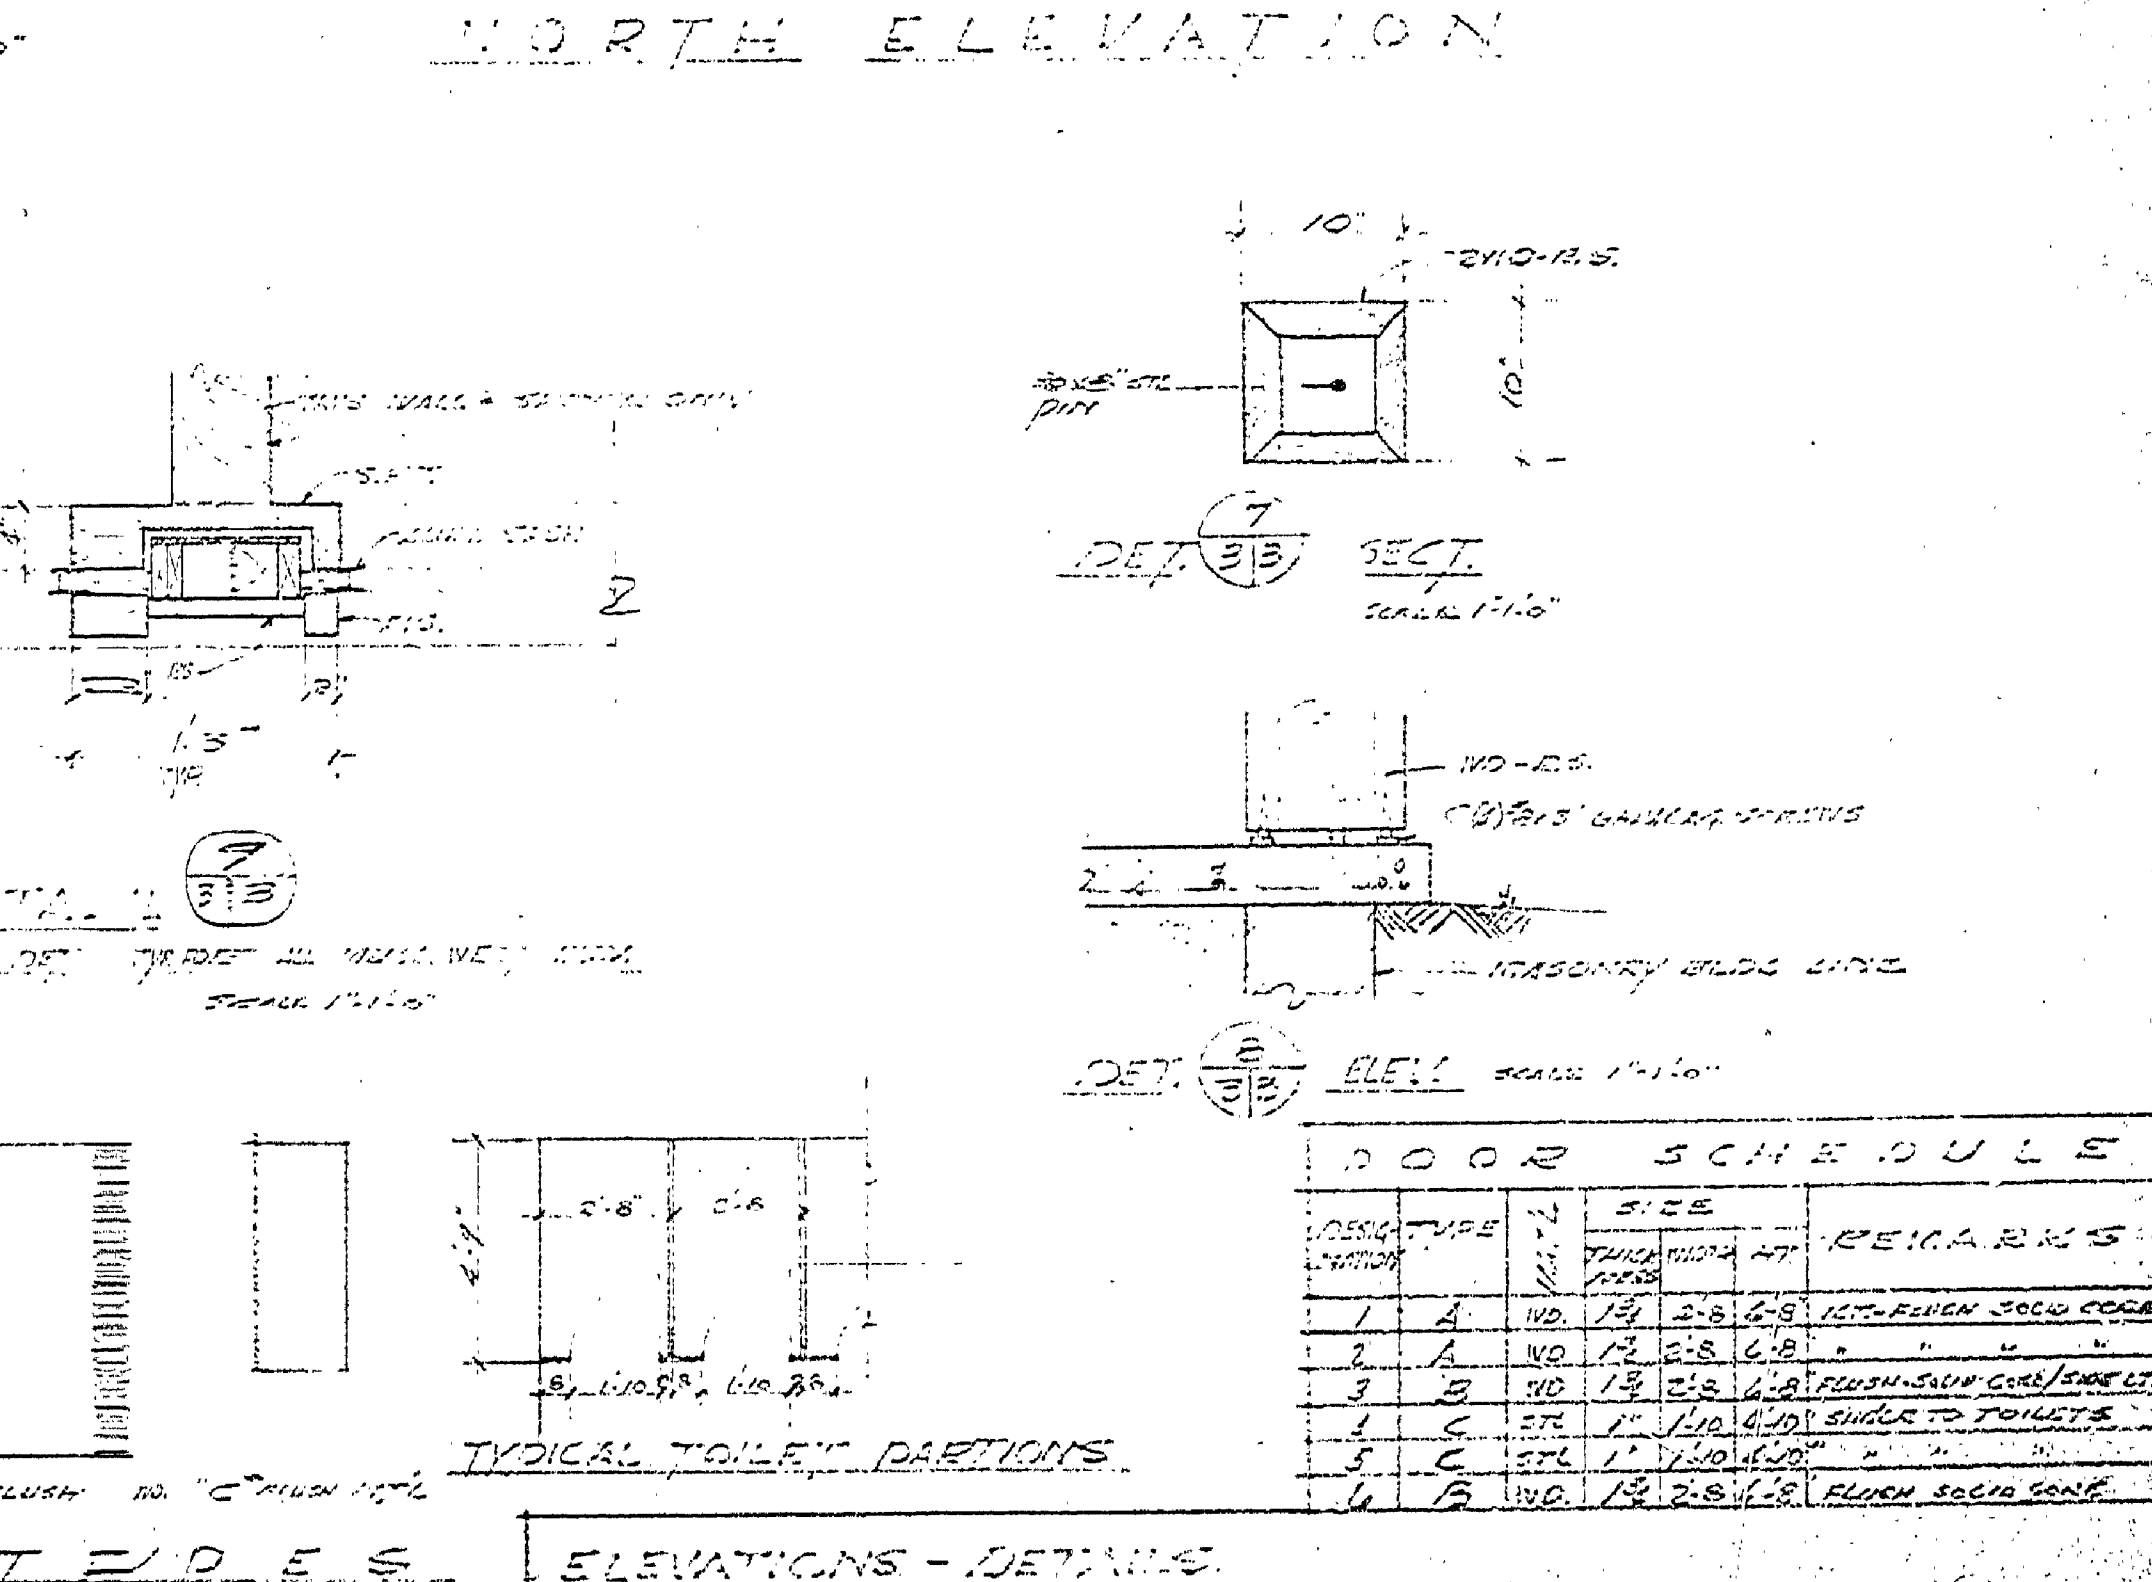
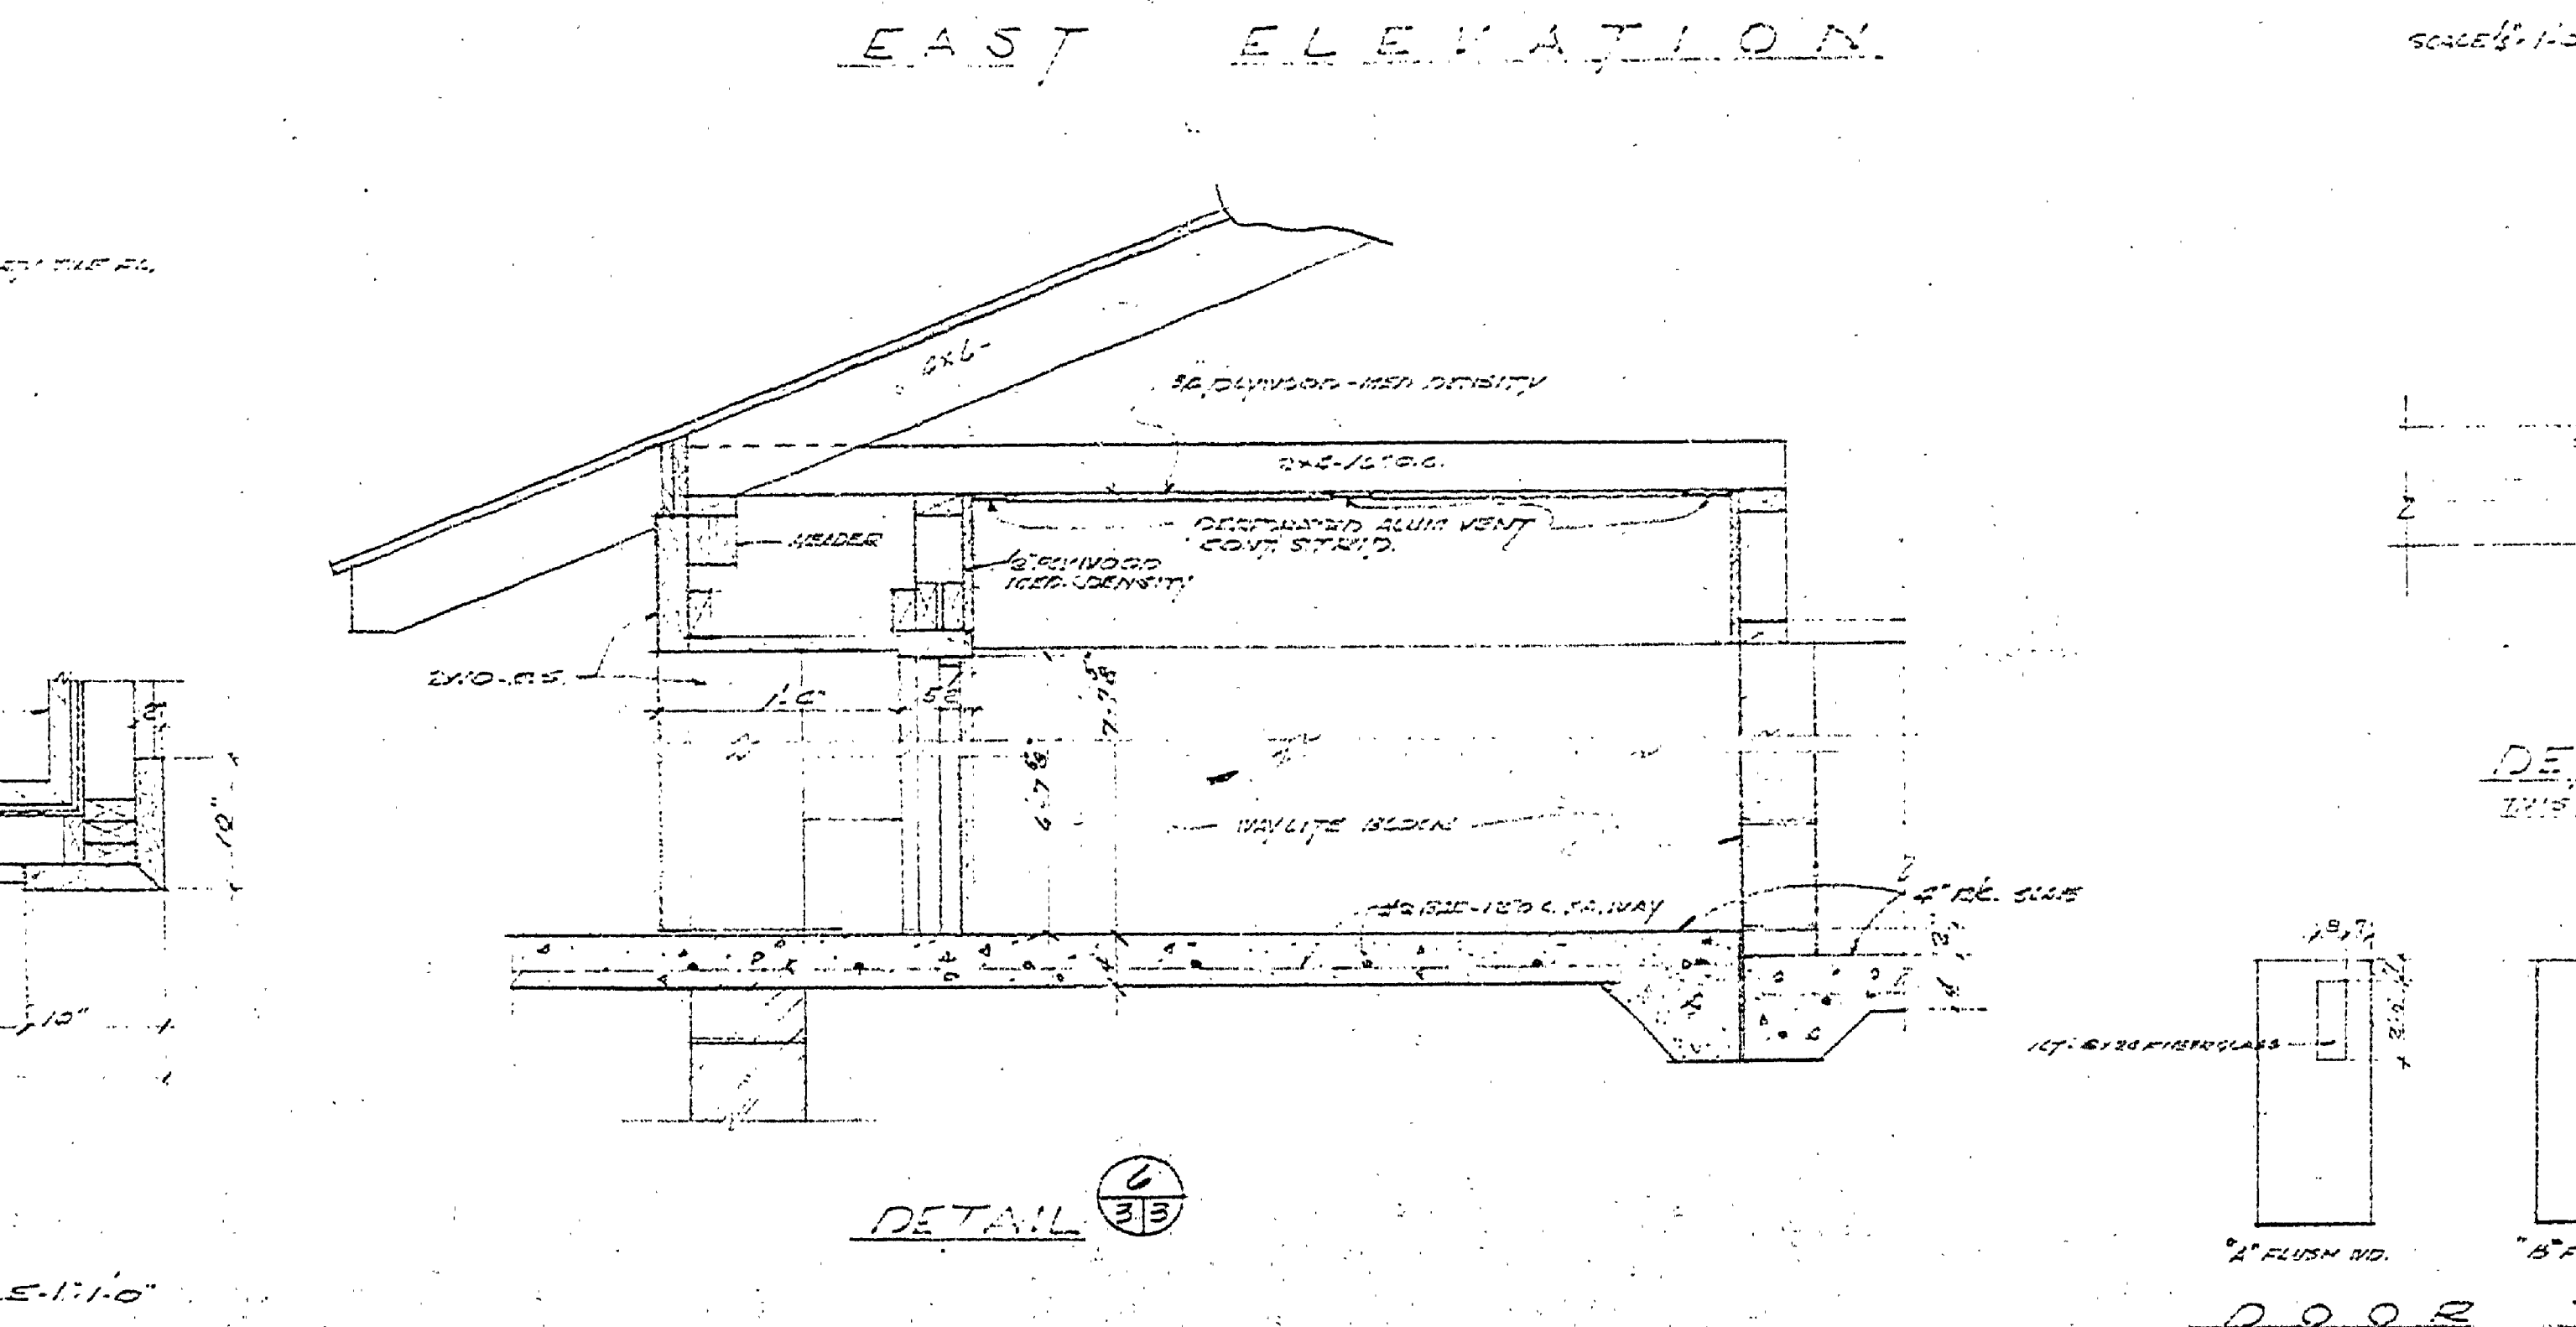
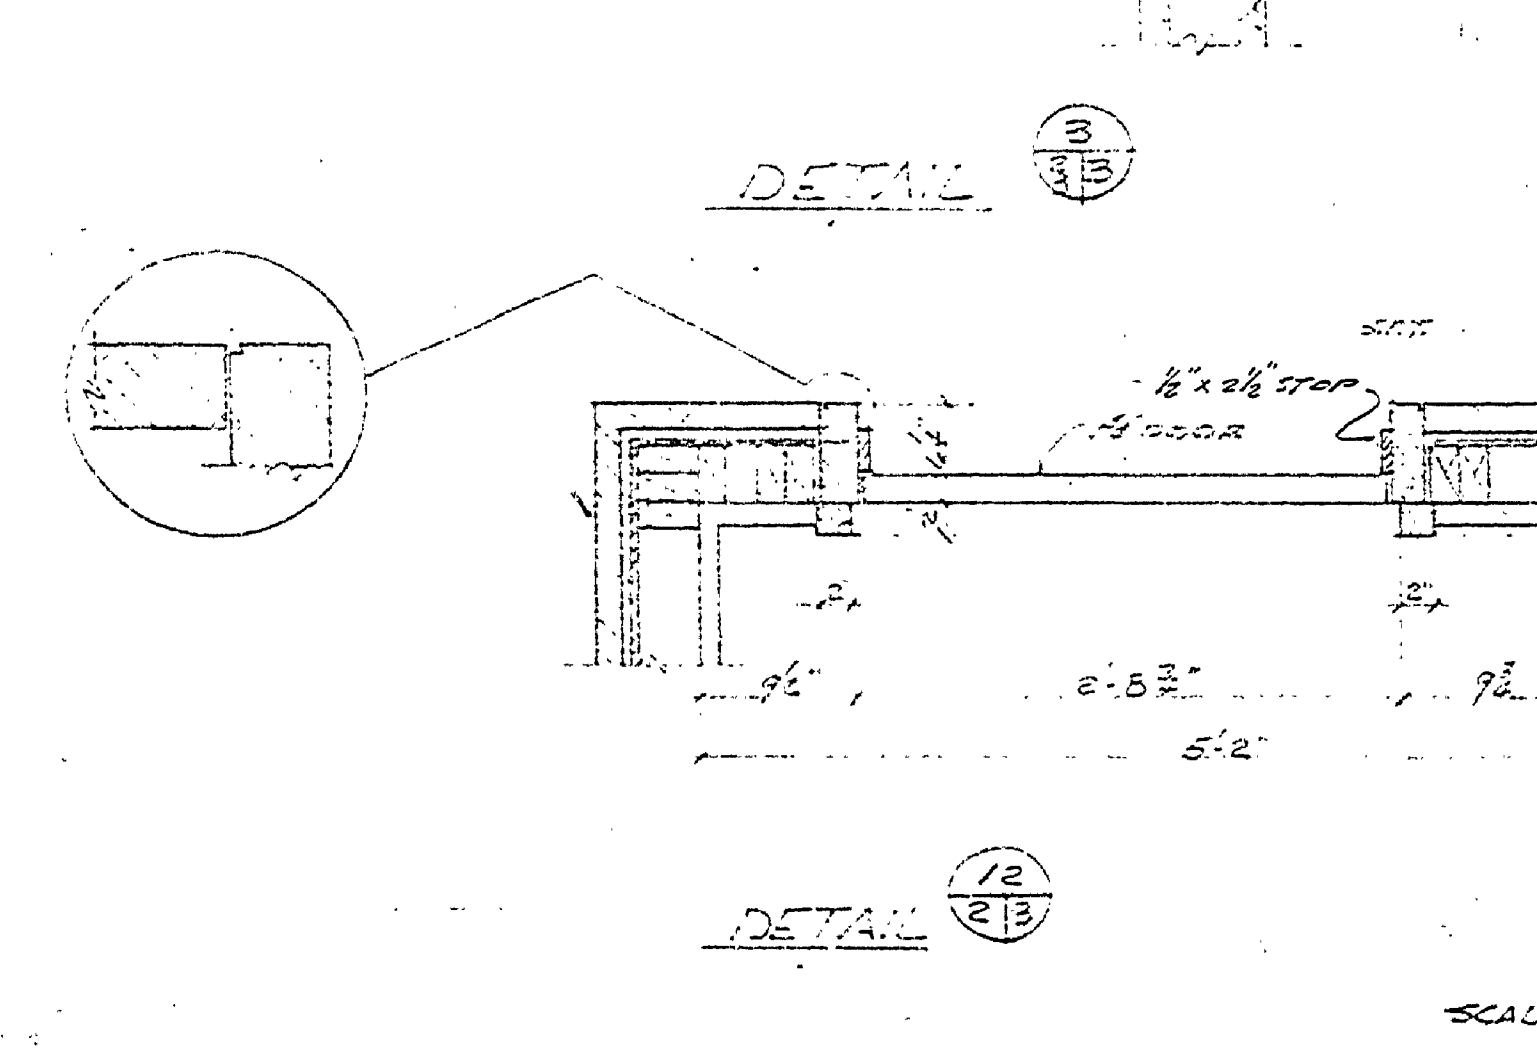
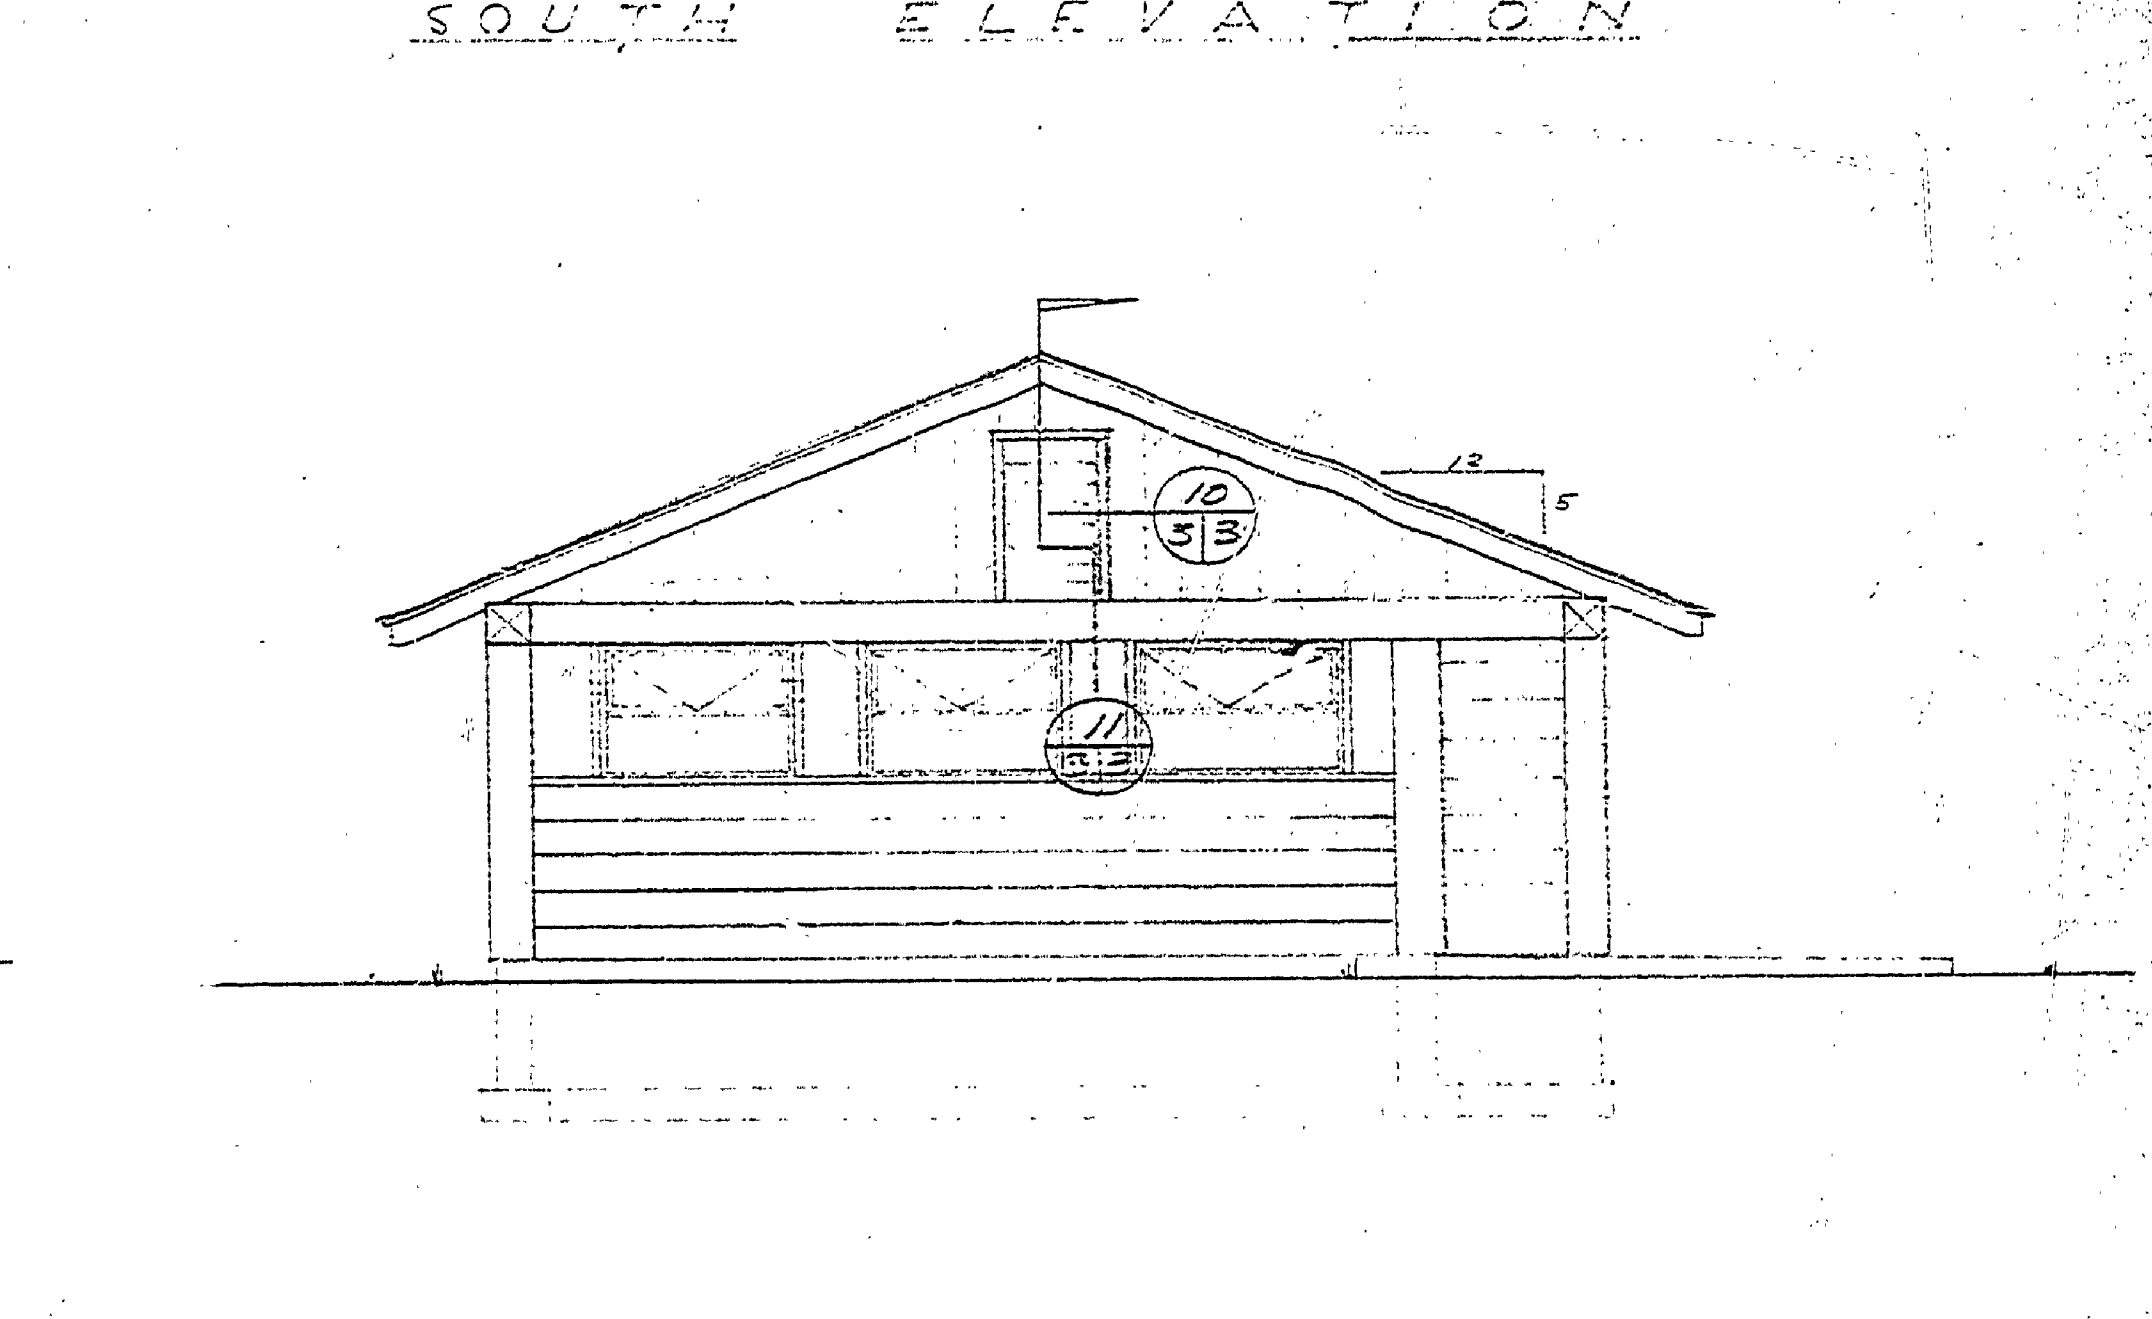
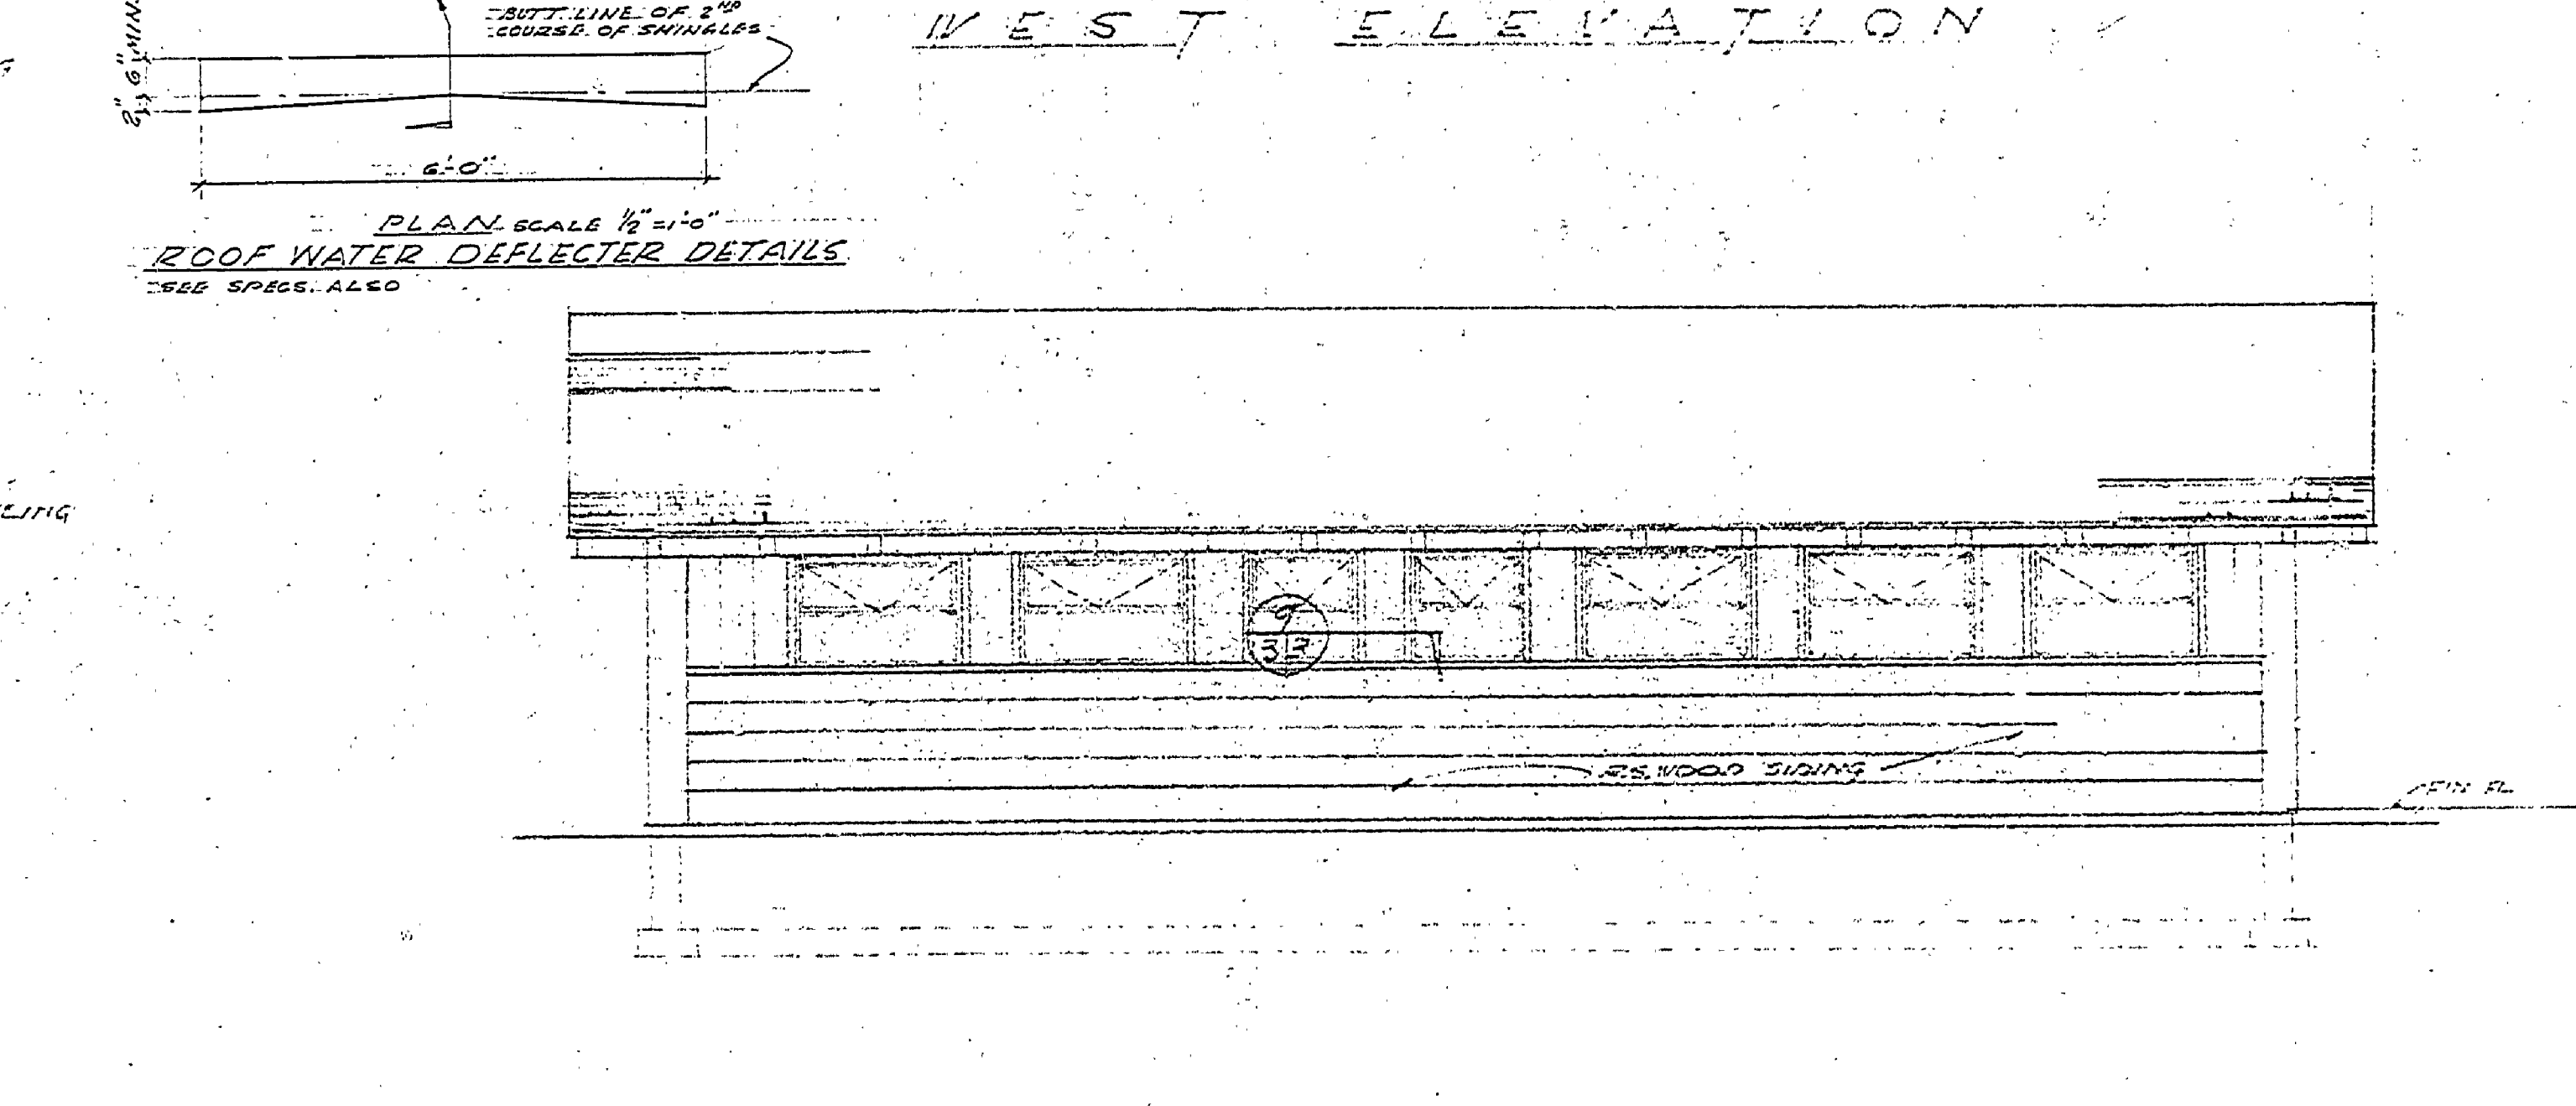
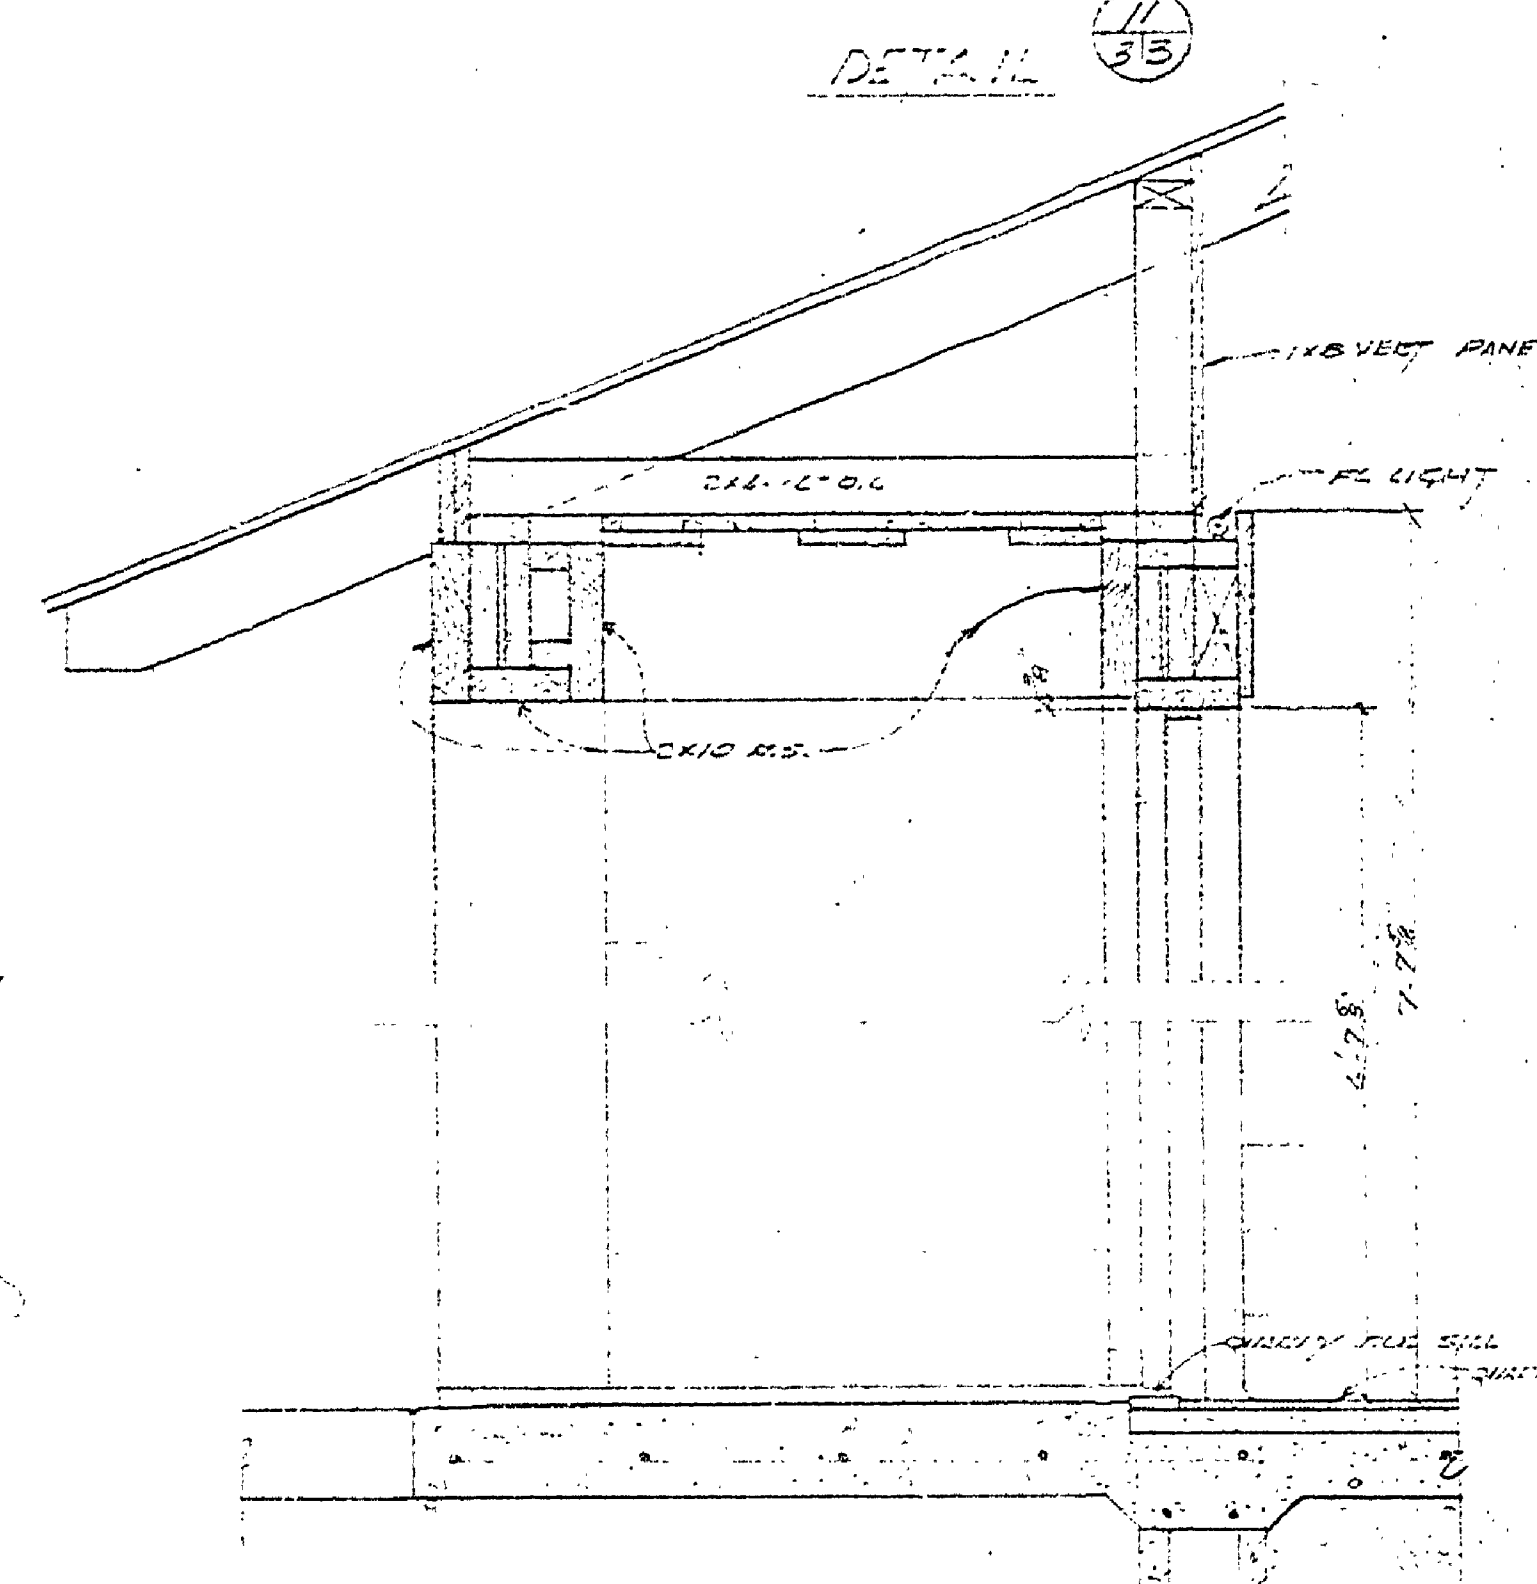
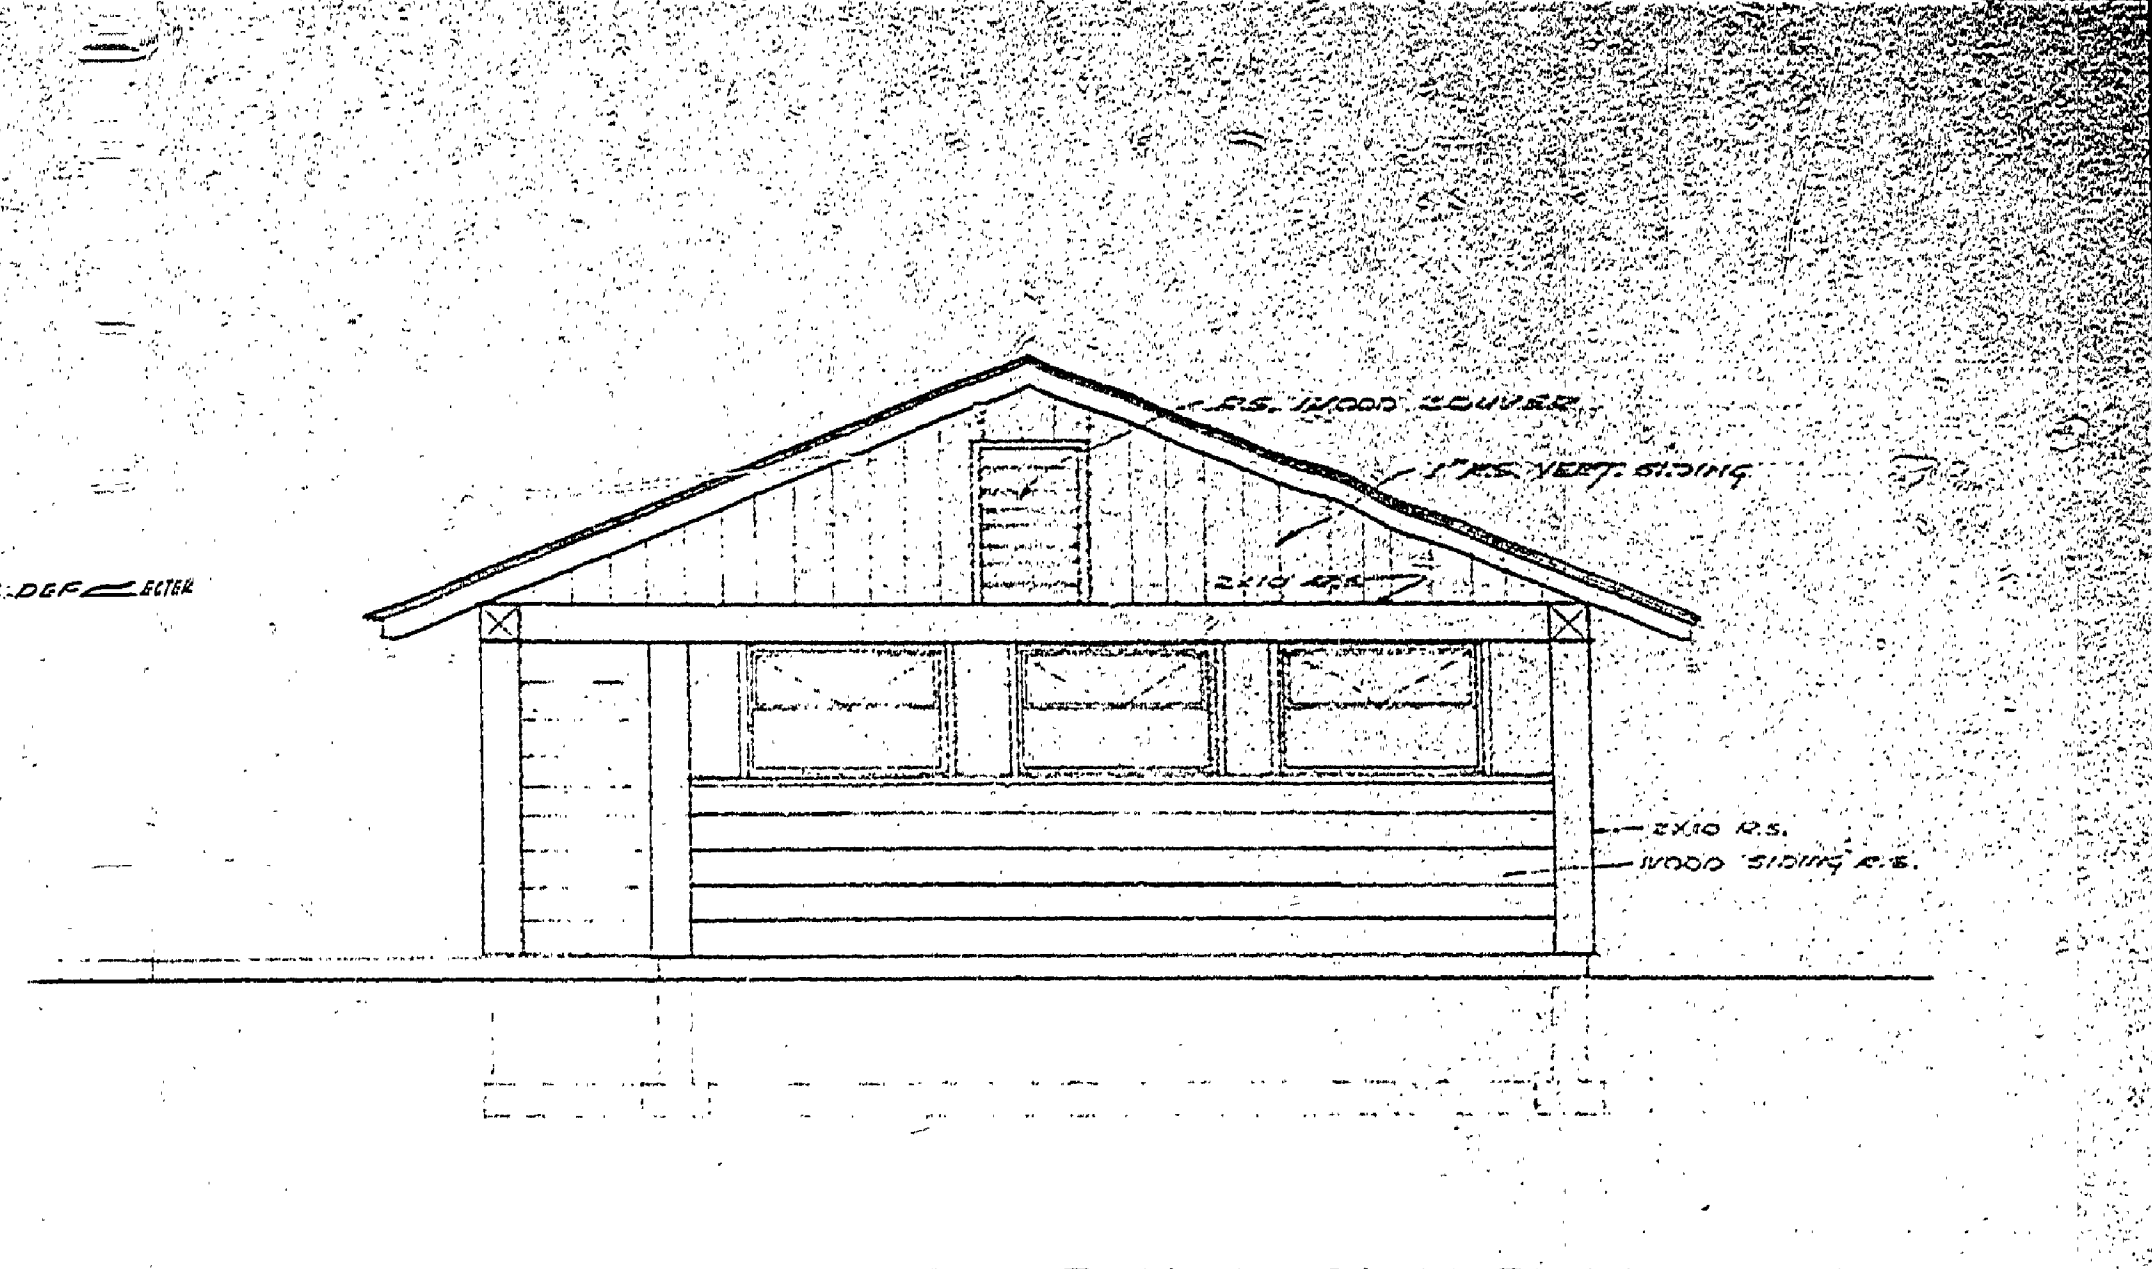
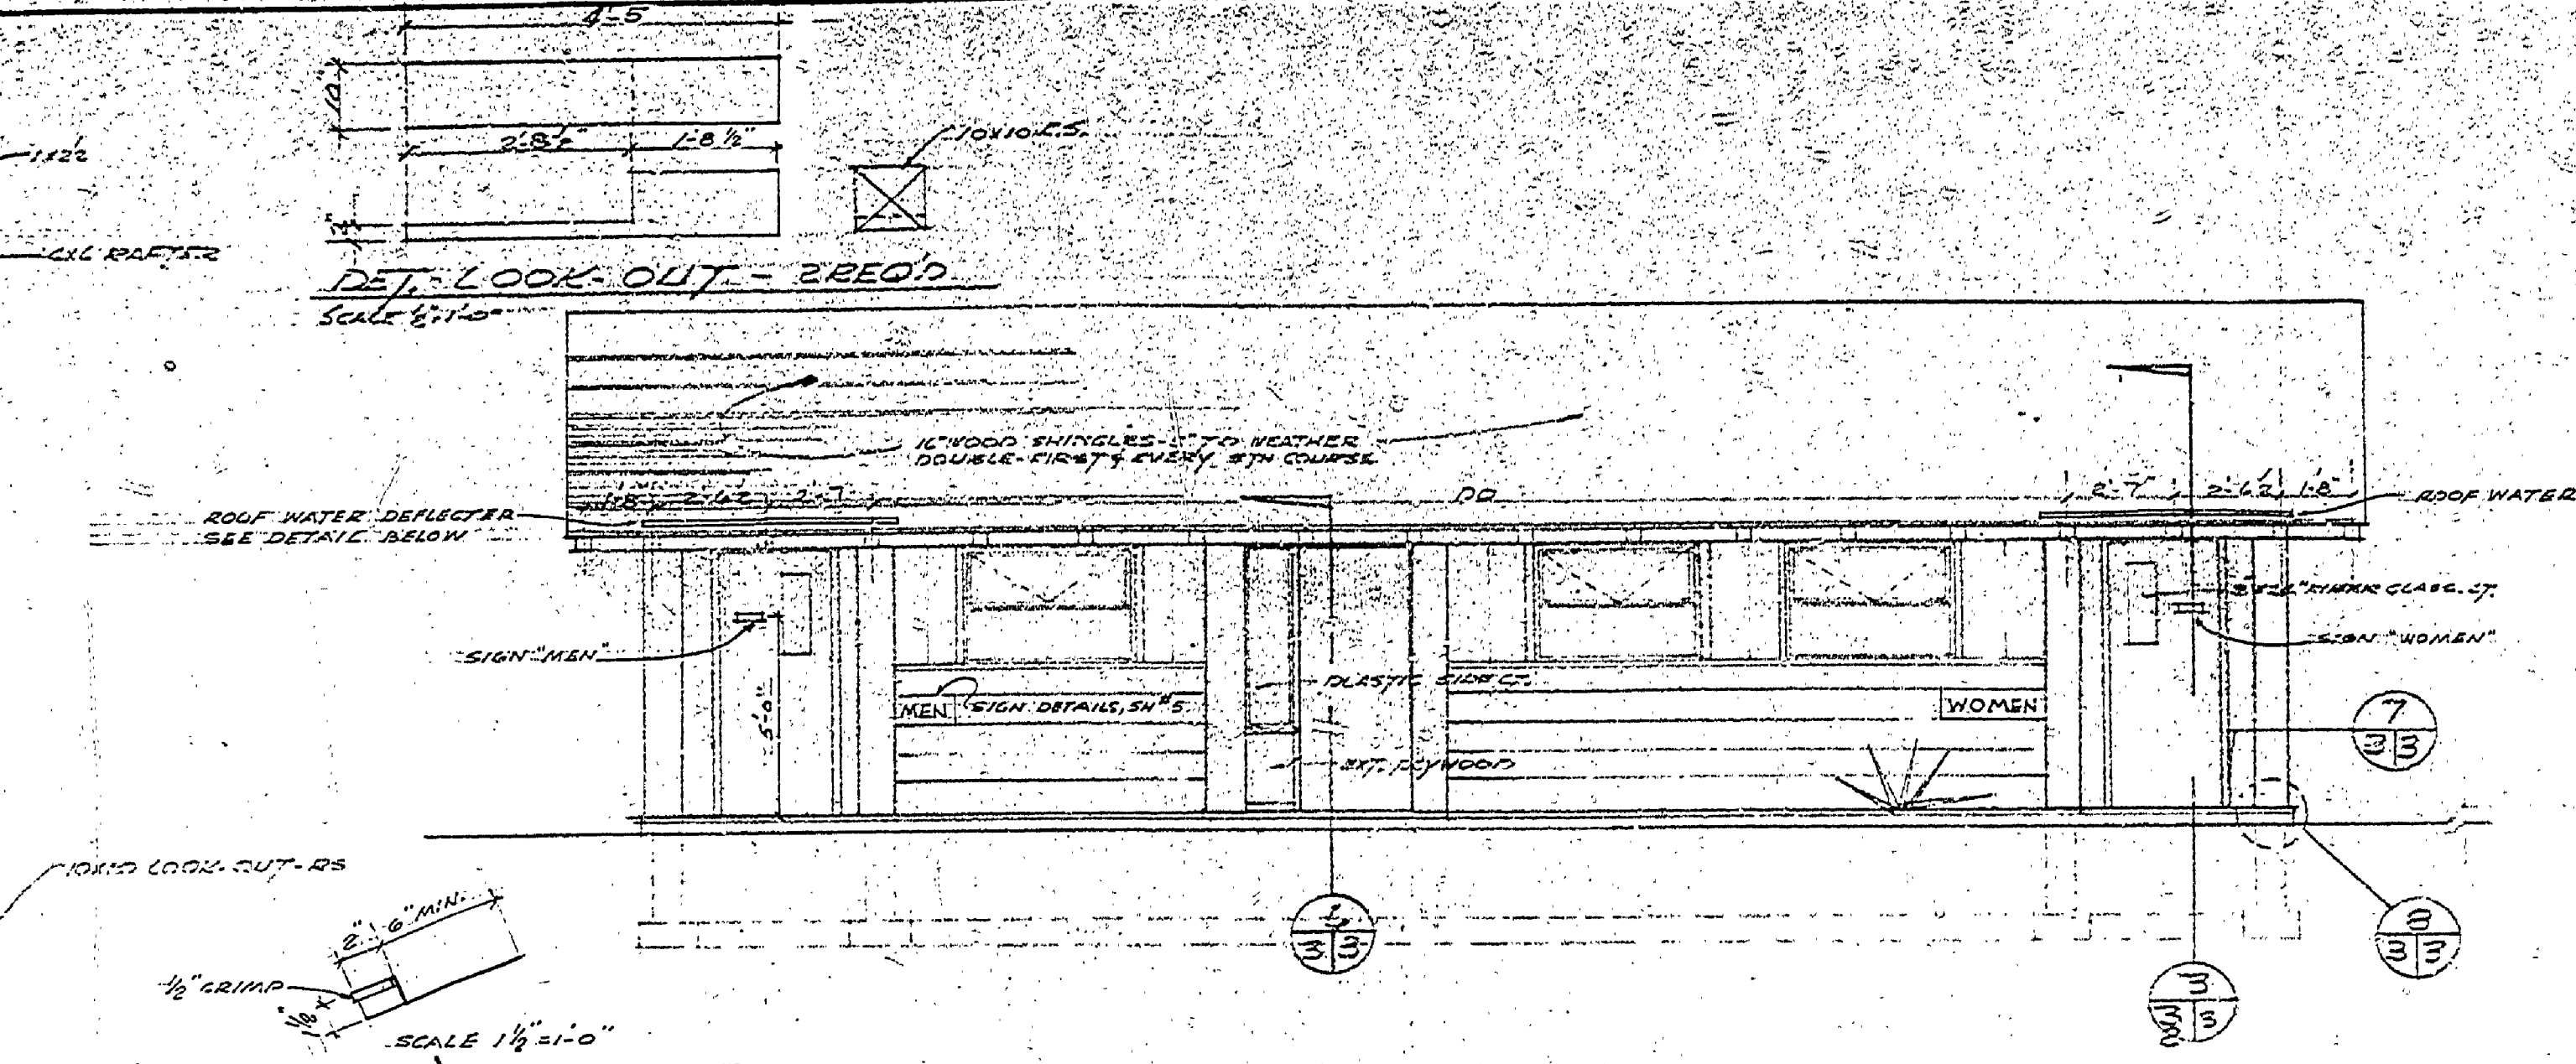


DATE	REVIEWED	DATE	APPROVED	DATE	NO.	DATE	BY
	ARCHITECTURAL				1		
	ENGINEERING				2		
	LANDSCAPE				3		

DATE	REVISIONS	DATE	BY
	1		
	2		
	3		

DESIGNED BY	
DRAWN BY	W.C. LAMB
CHECKED BY	J.M.G.

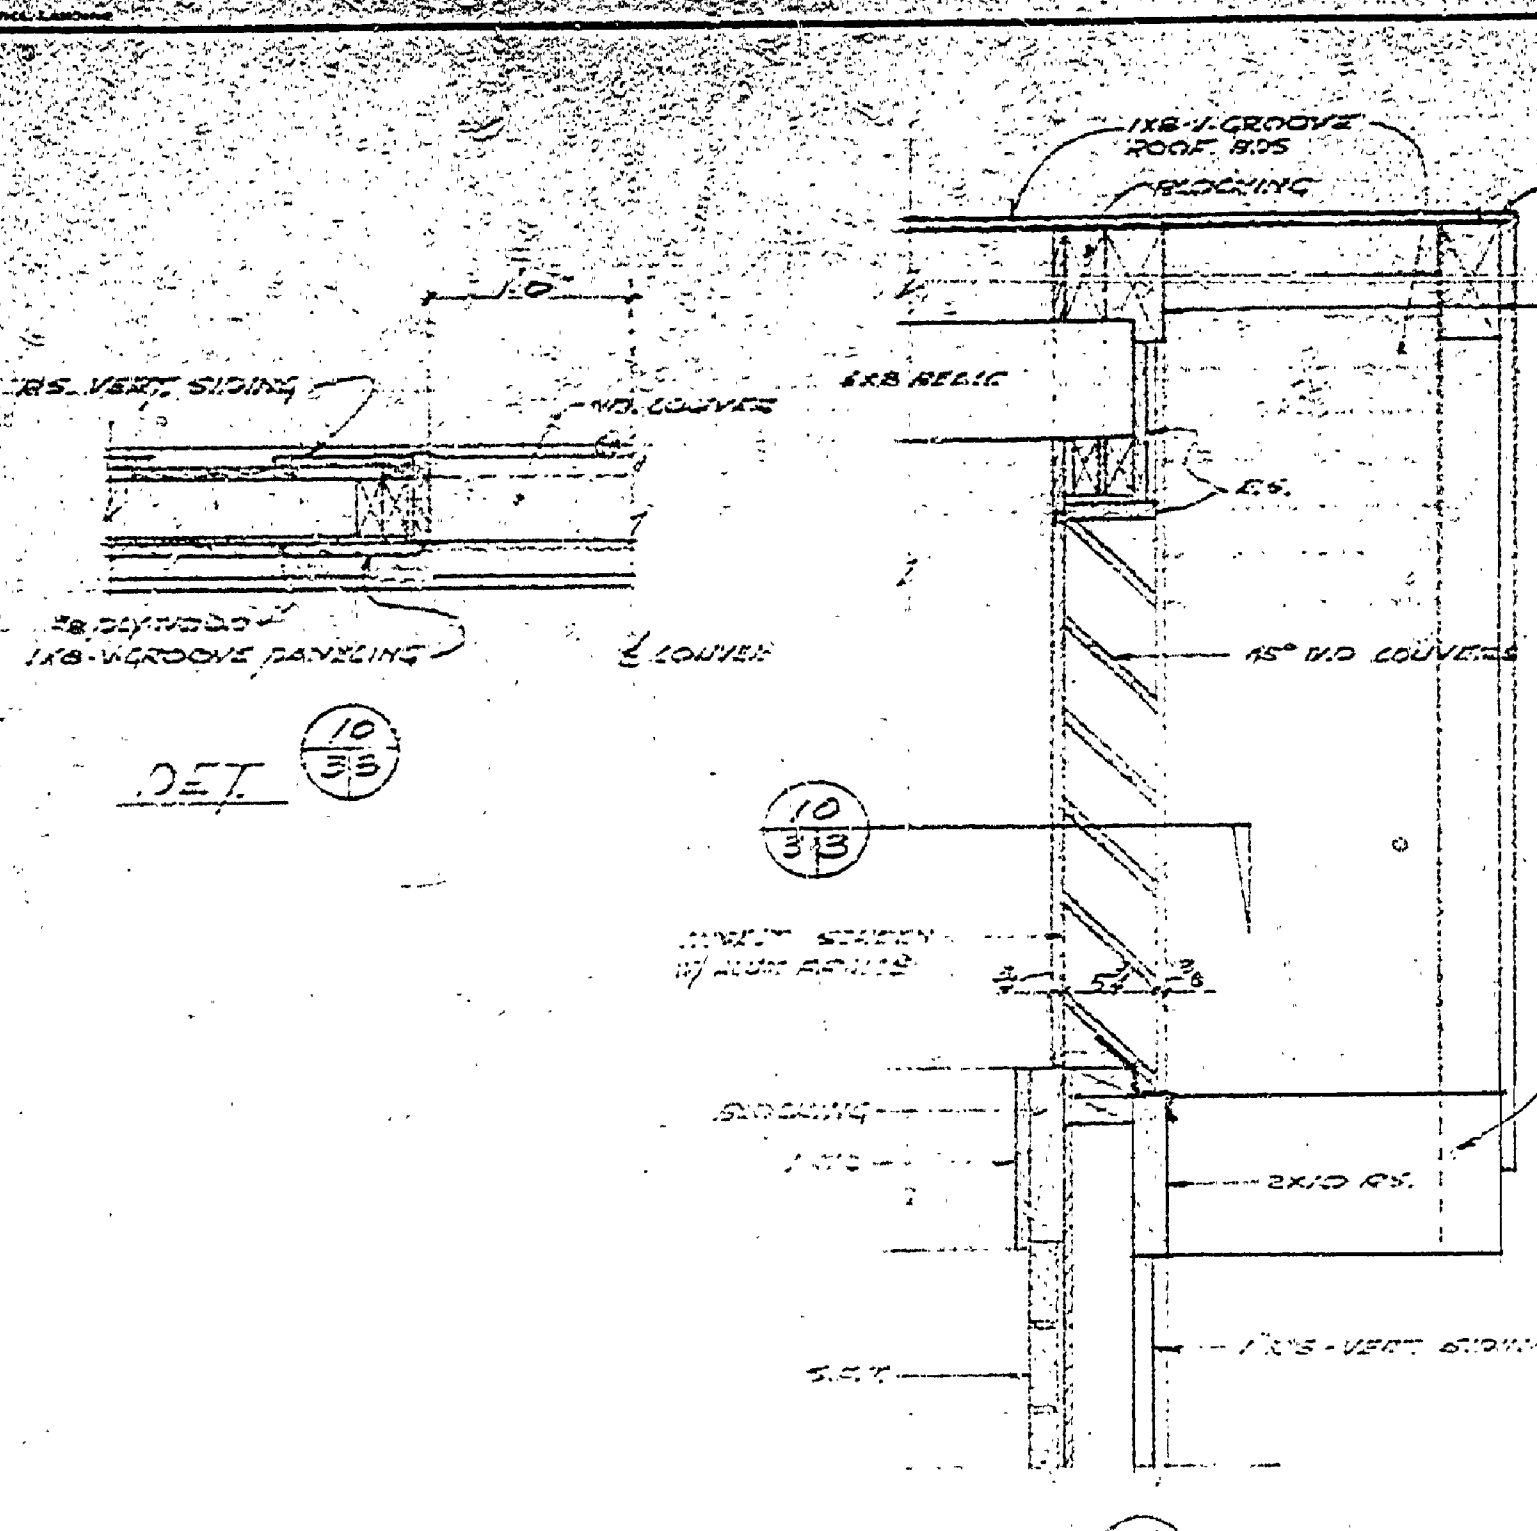

