
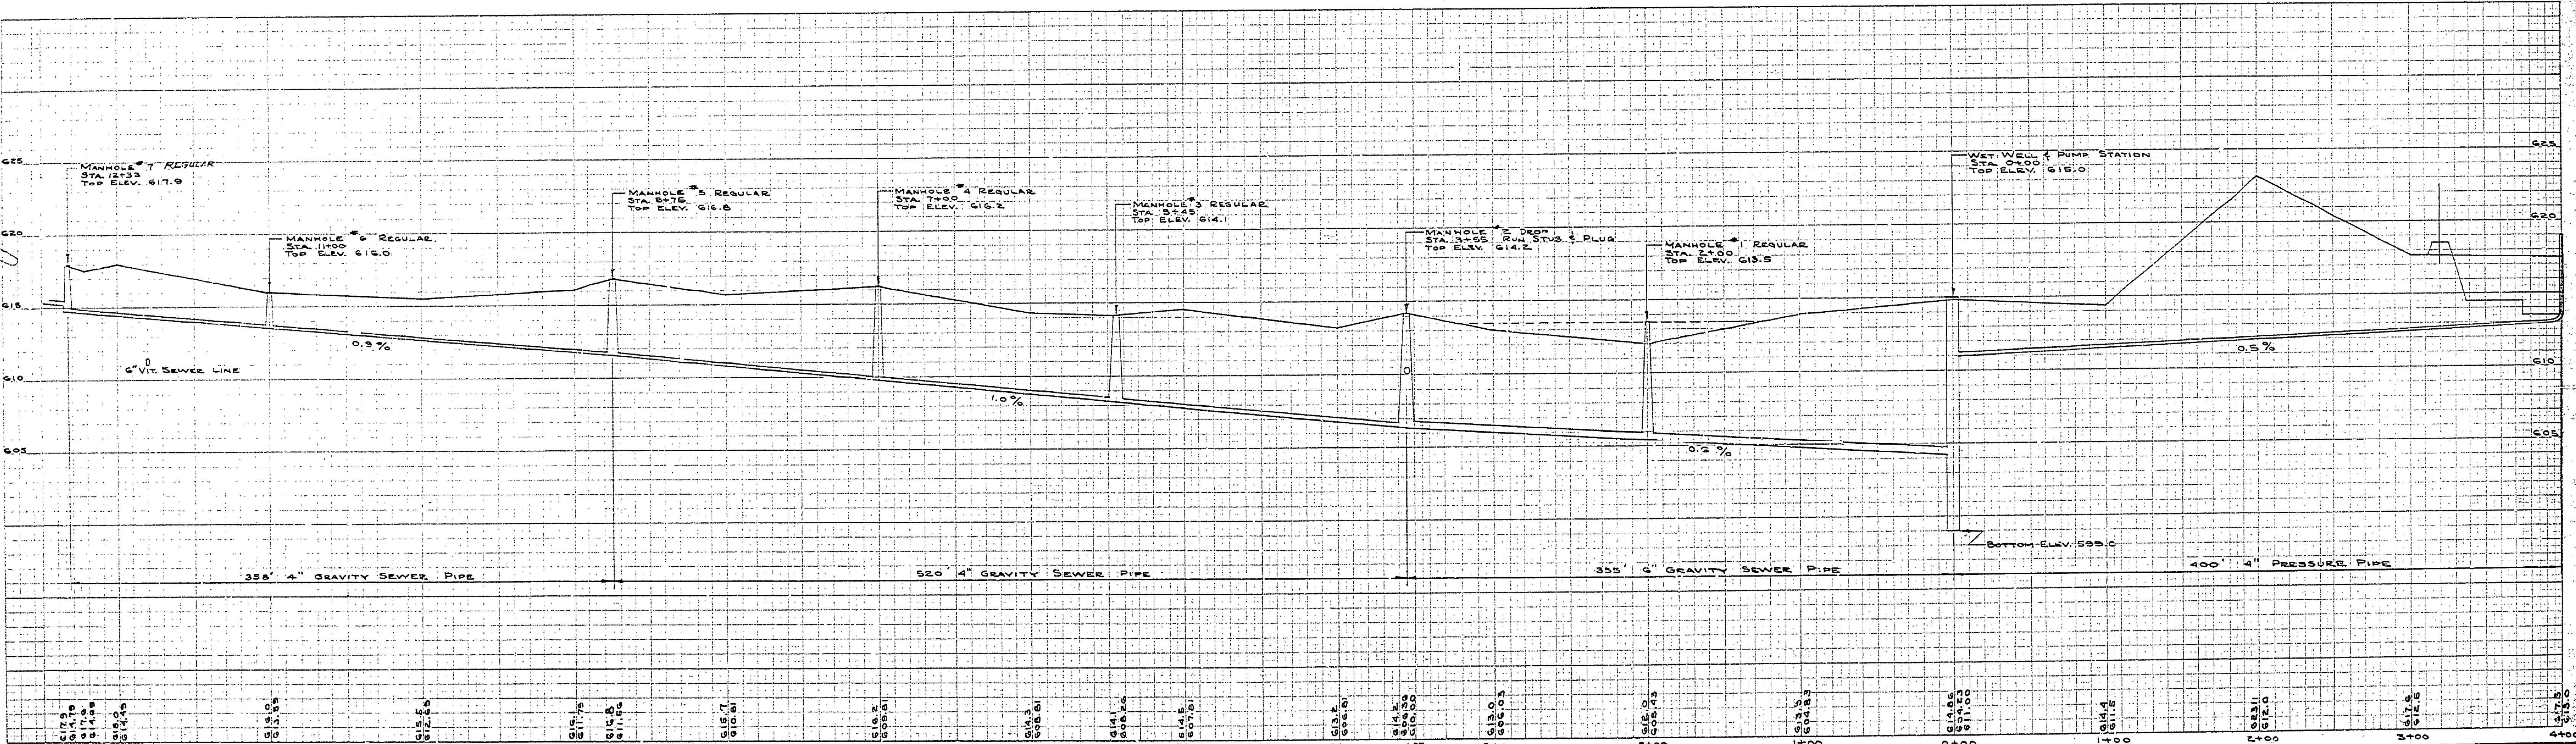


DESIGNED BY	DRAWN BY	CHECKED BY	DATE	REVIEWED	DATE	APPROVED
B.H.G.	J.Y.P.A.	B.H.G.	6-7-62	ARCHITECTURAL	6-11-62	<i>[Signature]</i>
			6-9-62	ENGINEERING	6-7-62	<i>[Signature]</i>
			6-7-62	LANDSCAPE	6-7-62	<i>[Signature]</i>

REVISIONS	NO.	DATE	BY
	1		
	2		
	3		
	4		
	5		
	6		

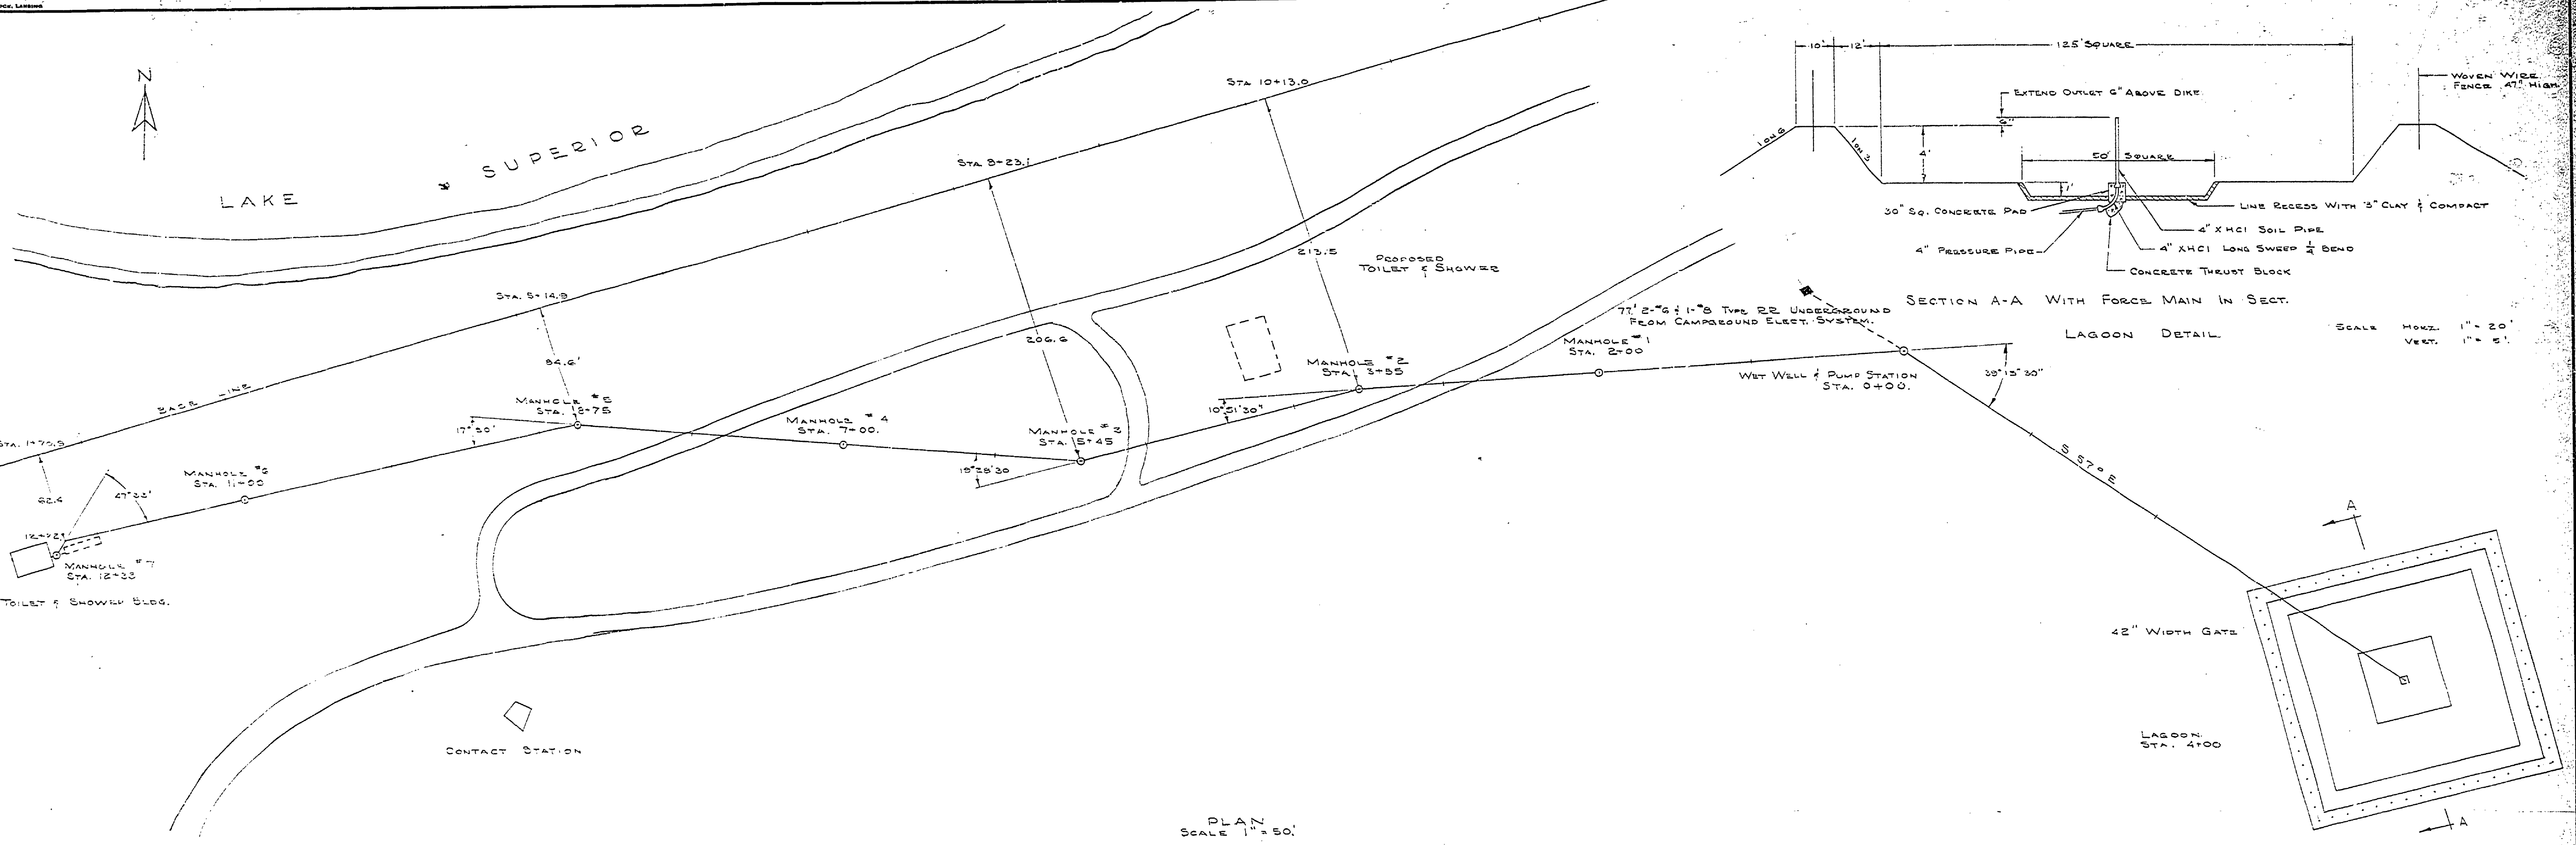

GRAVITY SEWER AND PRESSURE LINE

MICHIGAN
DEPARTMENT OF CONSERVATION
PARKS AND RECREATION DIVISION

MCLAIN STATE PARK
CENTRAL SEWAGE DISPOSAL SYSTEM

SHEET NO. 1 OF 4
PLAN NO. E-105