

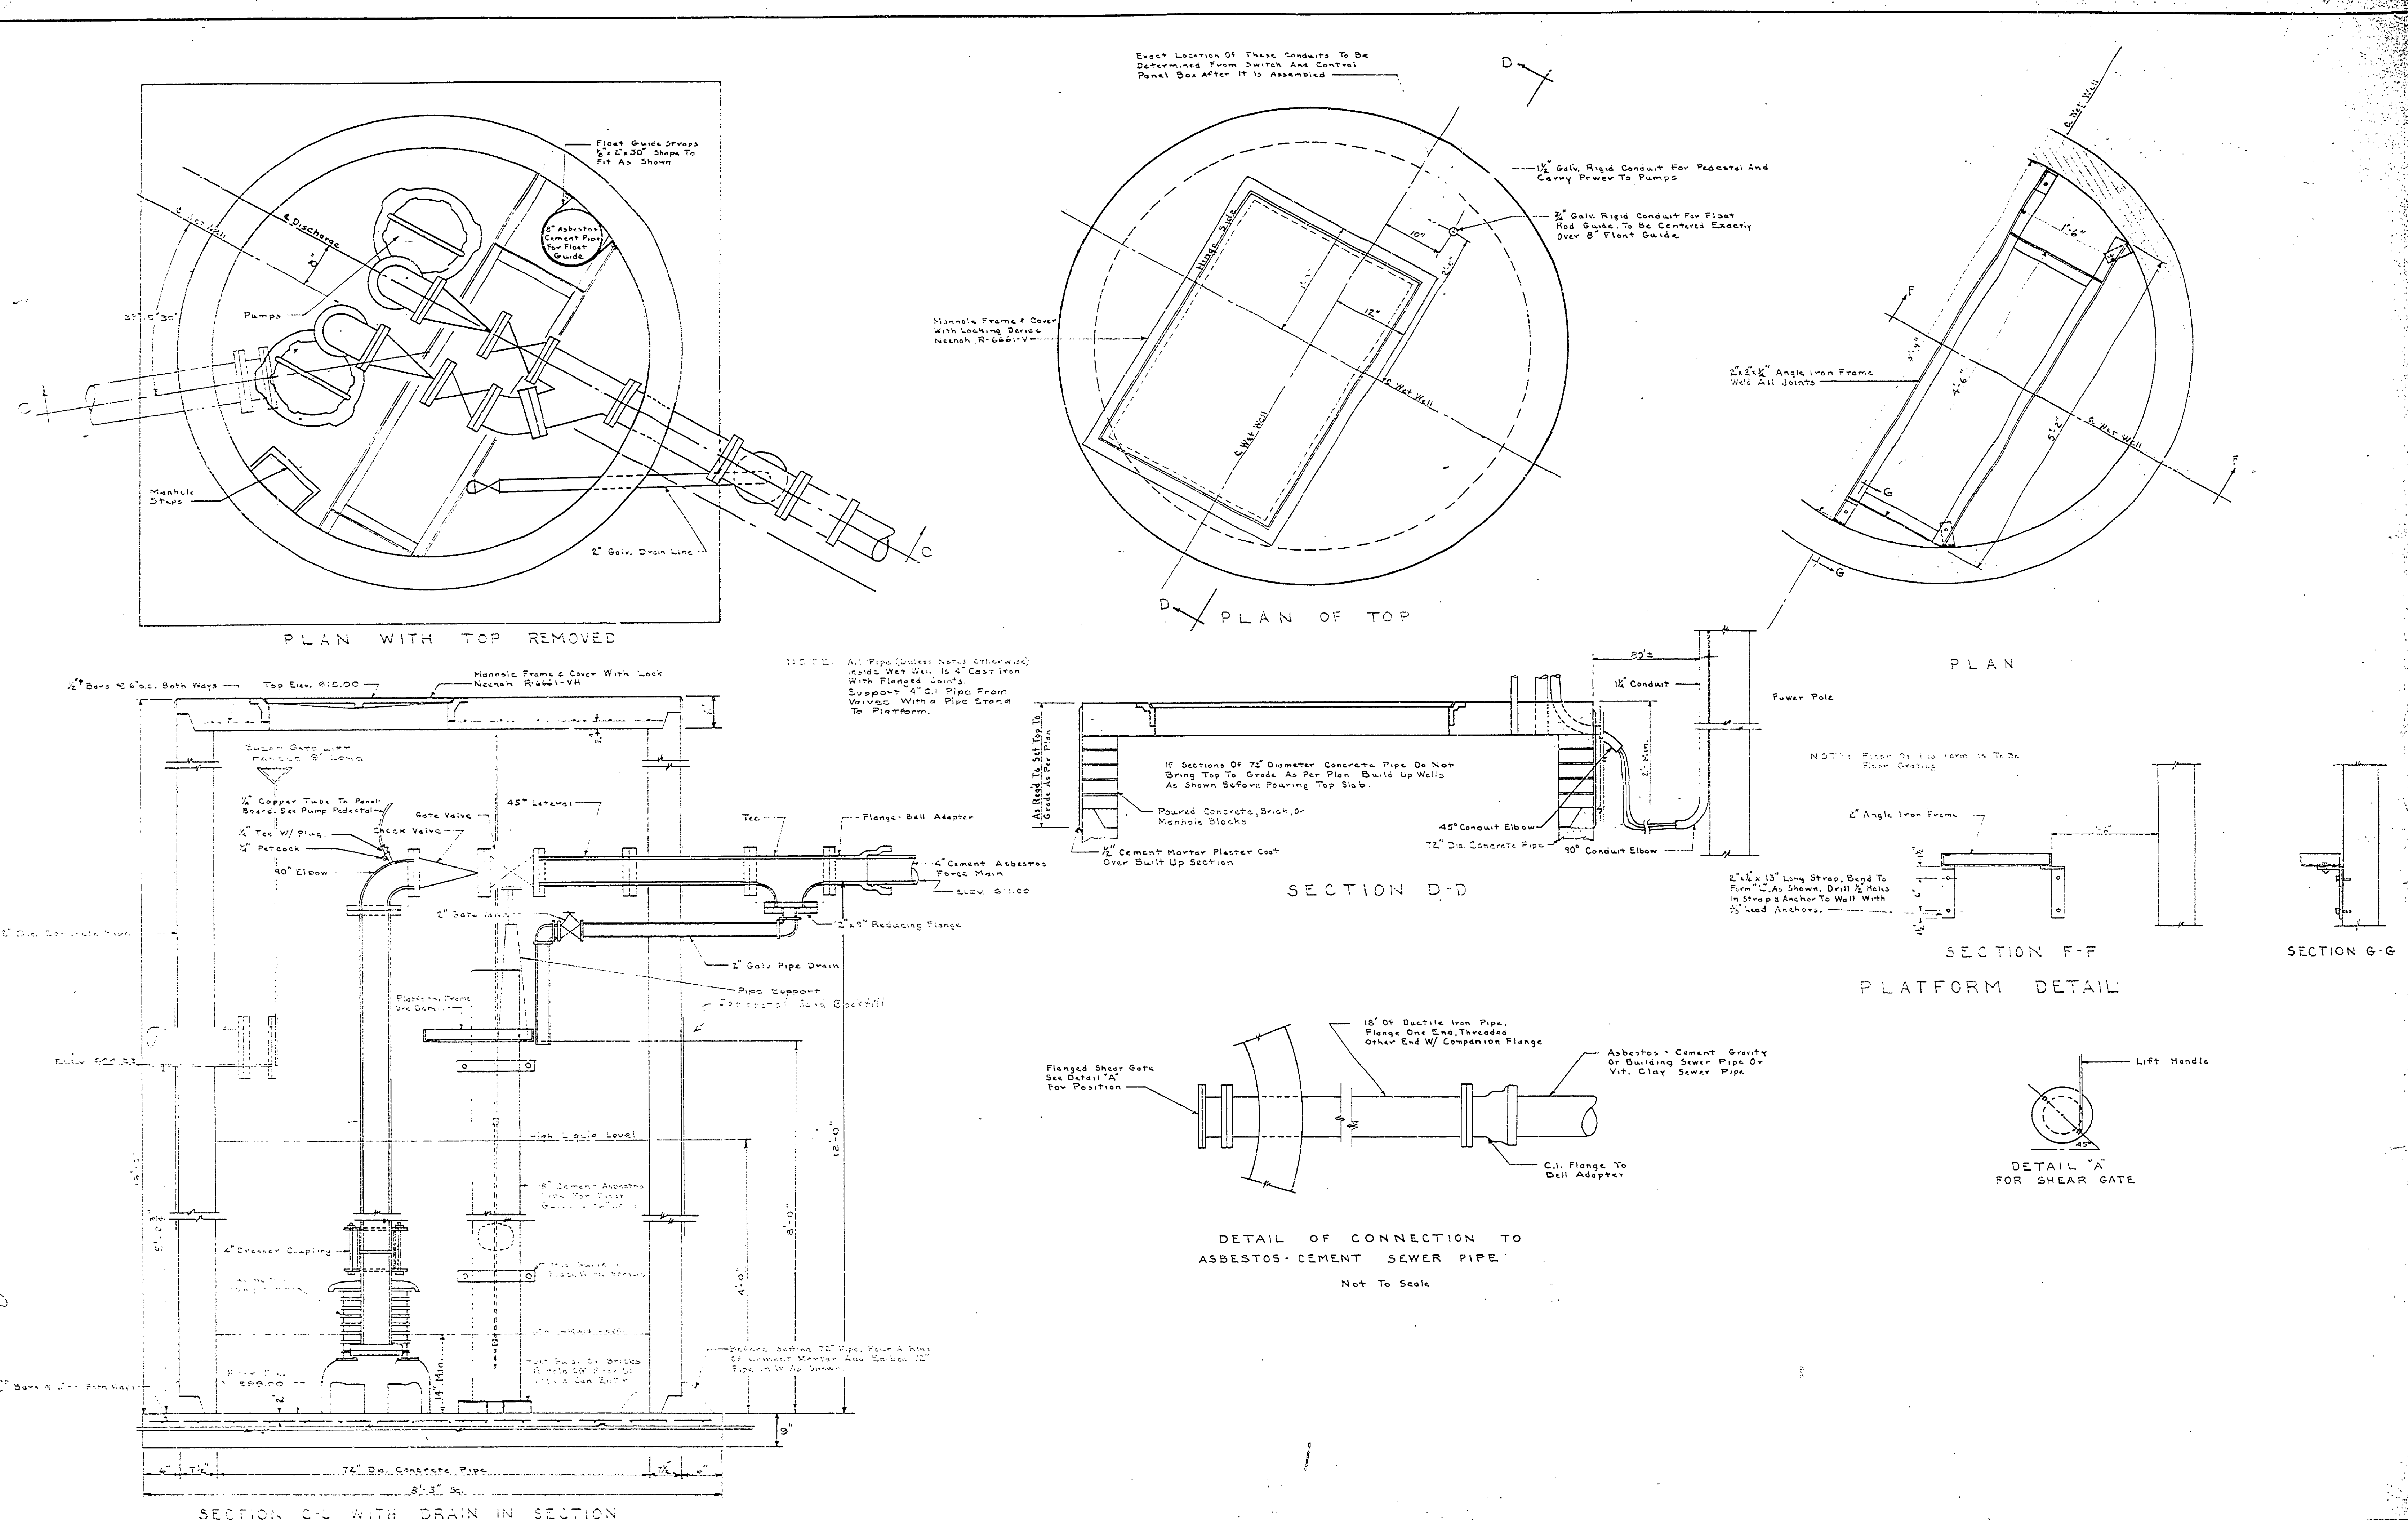
REVISIONS	DATE BY	NO.	DATE BY
4		1	
5		2	
6		3	

APPROVED BY	DATE	REVIEWED BY SECTIONS
<i>[Signature]</i>	6-14-62	ARCHITECTURAL
ASSISTANT CHIEF IN CHARGE		ENGINEERING
OF DESIGN		LANDSCAPE
DATE		

DRAWN BY	DATE	APPROVED BY
J. Y. ...	6-7-62	<i>[Signature]</i>
TRACED BY		
W. H. G.		
CHECKED BY		
DATE		



WET WELL AND PUMP STATION

MICHIGAN  
DEPARTMENT OF CONSERVATION  
PARKS AND RECREATION DIVISION

McLAIN STATE PARK  
CENTRAL SEWAGE DISPOSAL SYSTEM  
Scale 1" = 1'-0"

SHEET NO. 2  
OF 5  
PLAN NO. E-105