


LAKE SUPERIOR

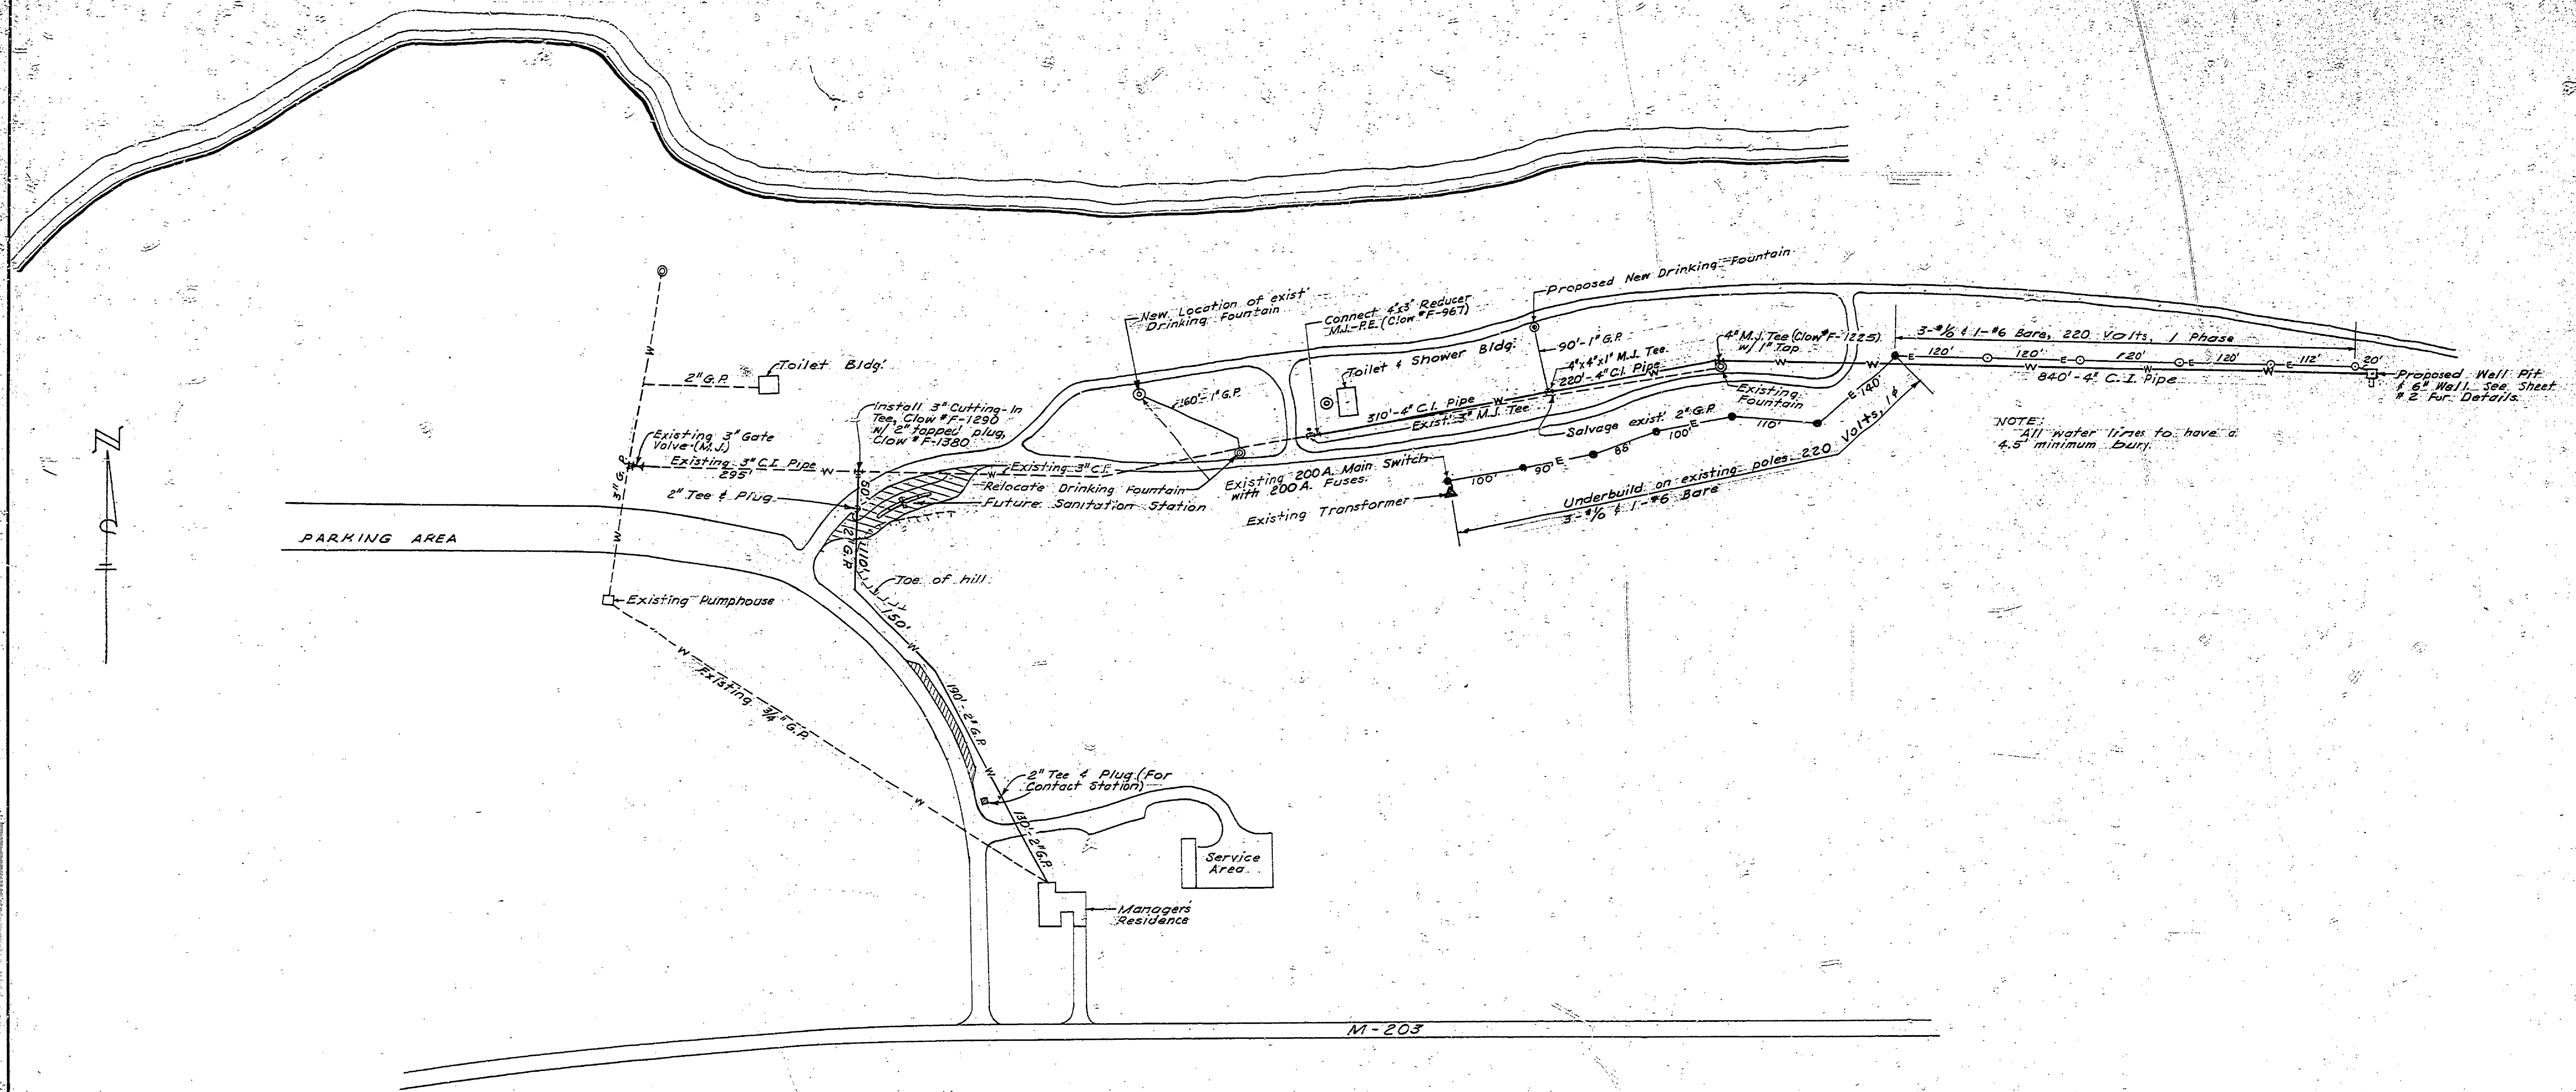

NOTE: All water lines to have a 4.5' minimum bury.

LEGEND

- Proposed Water Line ———— W ————
- Existing Water Line - - - - - W - - - - -
- Proposed Electric Line ———— O ————
- Existing Power Pole ●
- Future Construction // // //
- Drinking Fountain ⊙

SCALE 1" = 100'

NOTE: SHEET #3 IS STANDARD PLAN SE-149
SHEET #4 IS STANDARD PLAN SE-151

CONSERVATION COMMISSION APPROVAL	
BY: _____	DATE: _____
RECOMMENDED FOR APPROVAL: <i>H. J. Hansen</i>	11-26-55
RECOMMENDED FOR APPROVAL: <i>E. D. Poyet</i>	11-26-55
SECTION APPROVAL <i>E. D. Poyet</i> 4/66	
ENGINEERING SECTION	
APPROVED: <i>E. D. Poyet</i>	11/26/55
MELAIN STATE PARK	
SHEET NO. 1 OF 4	FOR PROJECT NO. PR60-999-976-007
SHEET 1 OF 4	PLAN NO. E-107

SURVEYED BY	DRAWN BY	NO.	DATE	BY	REVISIONS	NO.	DATE	BY	REVISIONS
DESIGNED BY: POYET	COTE	1.	2-2-66	COTE	NEW DRINKING FOUNTAINS ADDED	2.			
		2.				4.			