

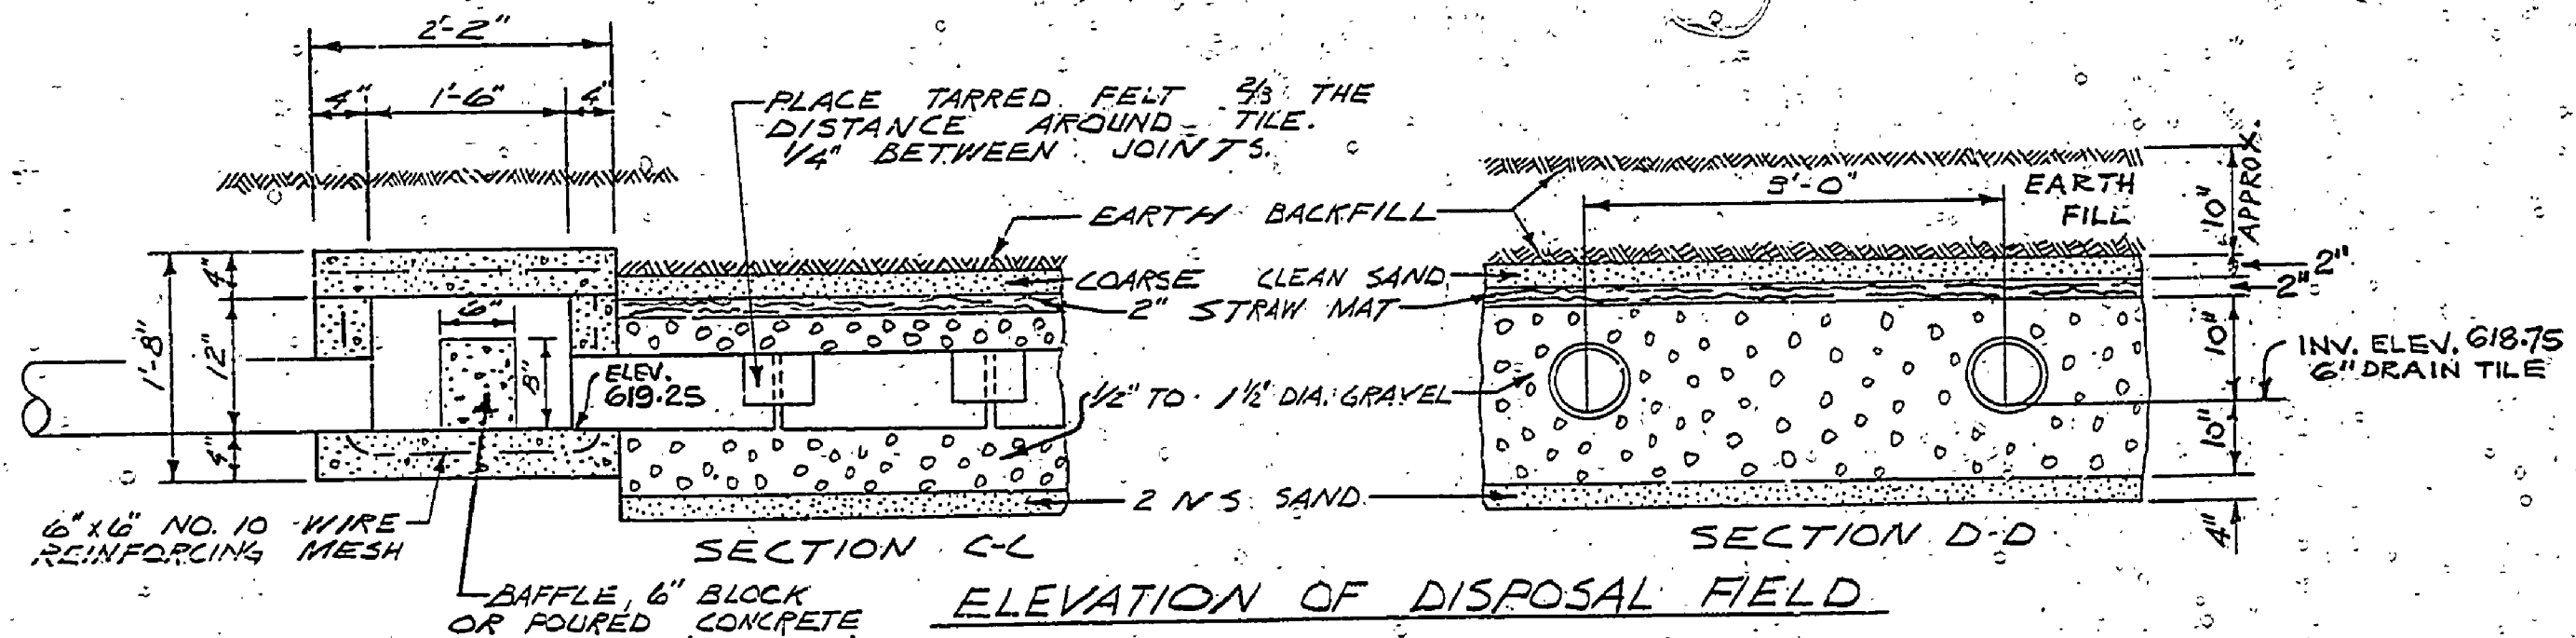
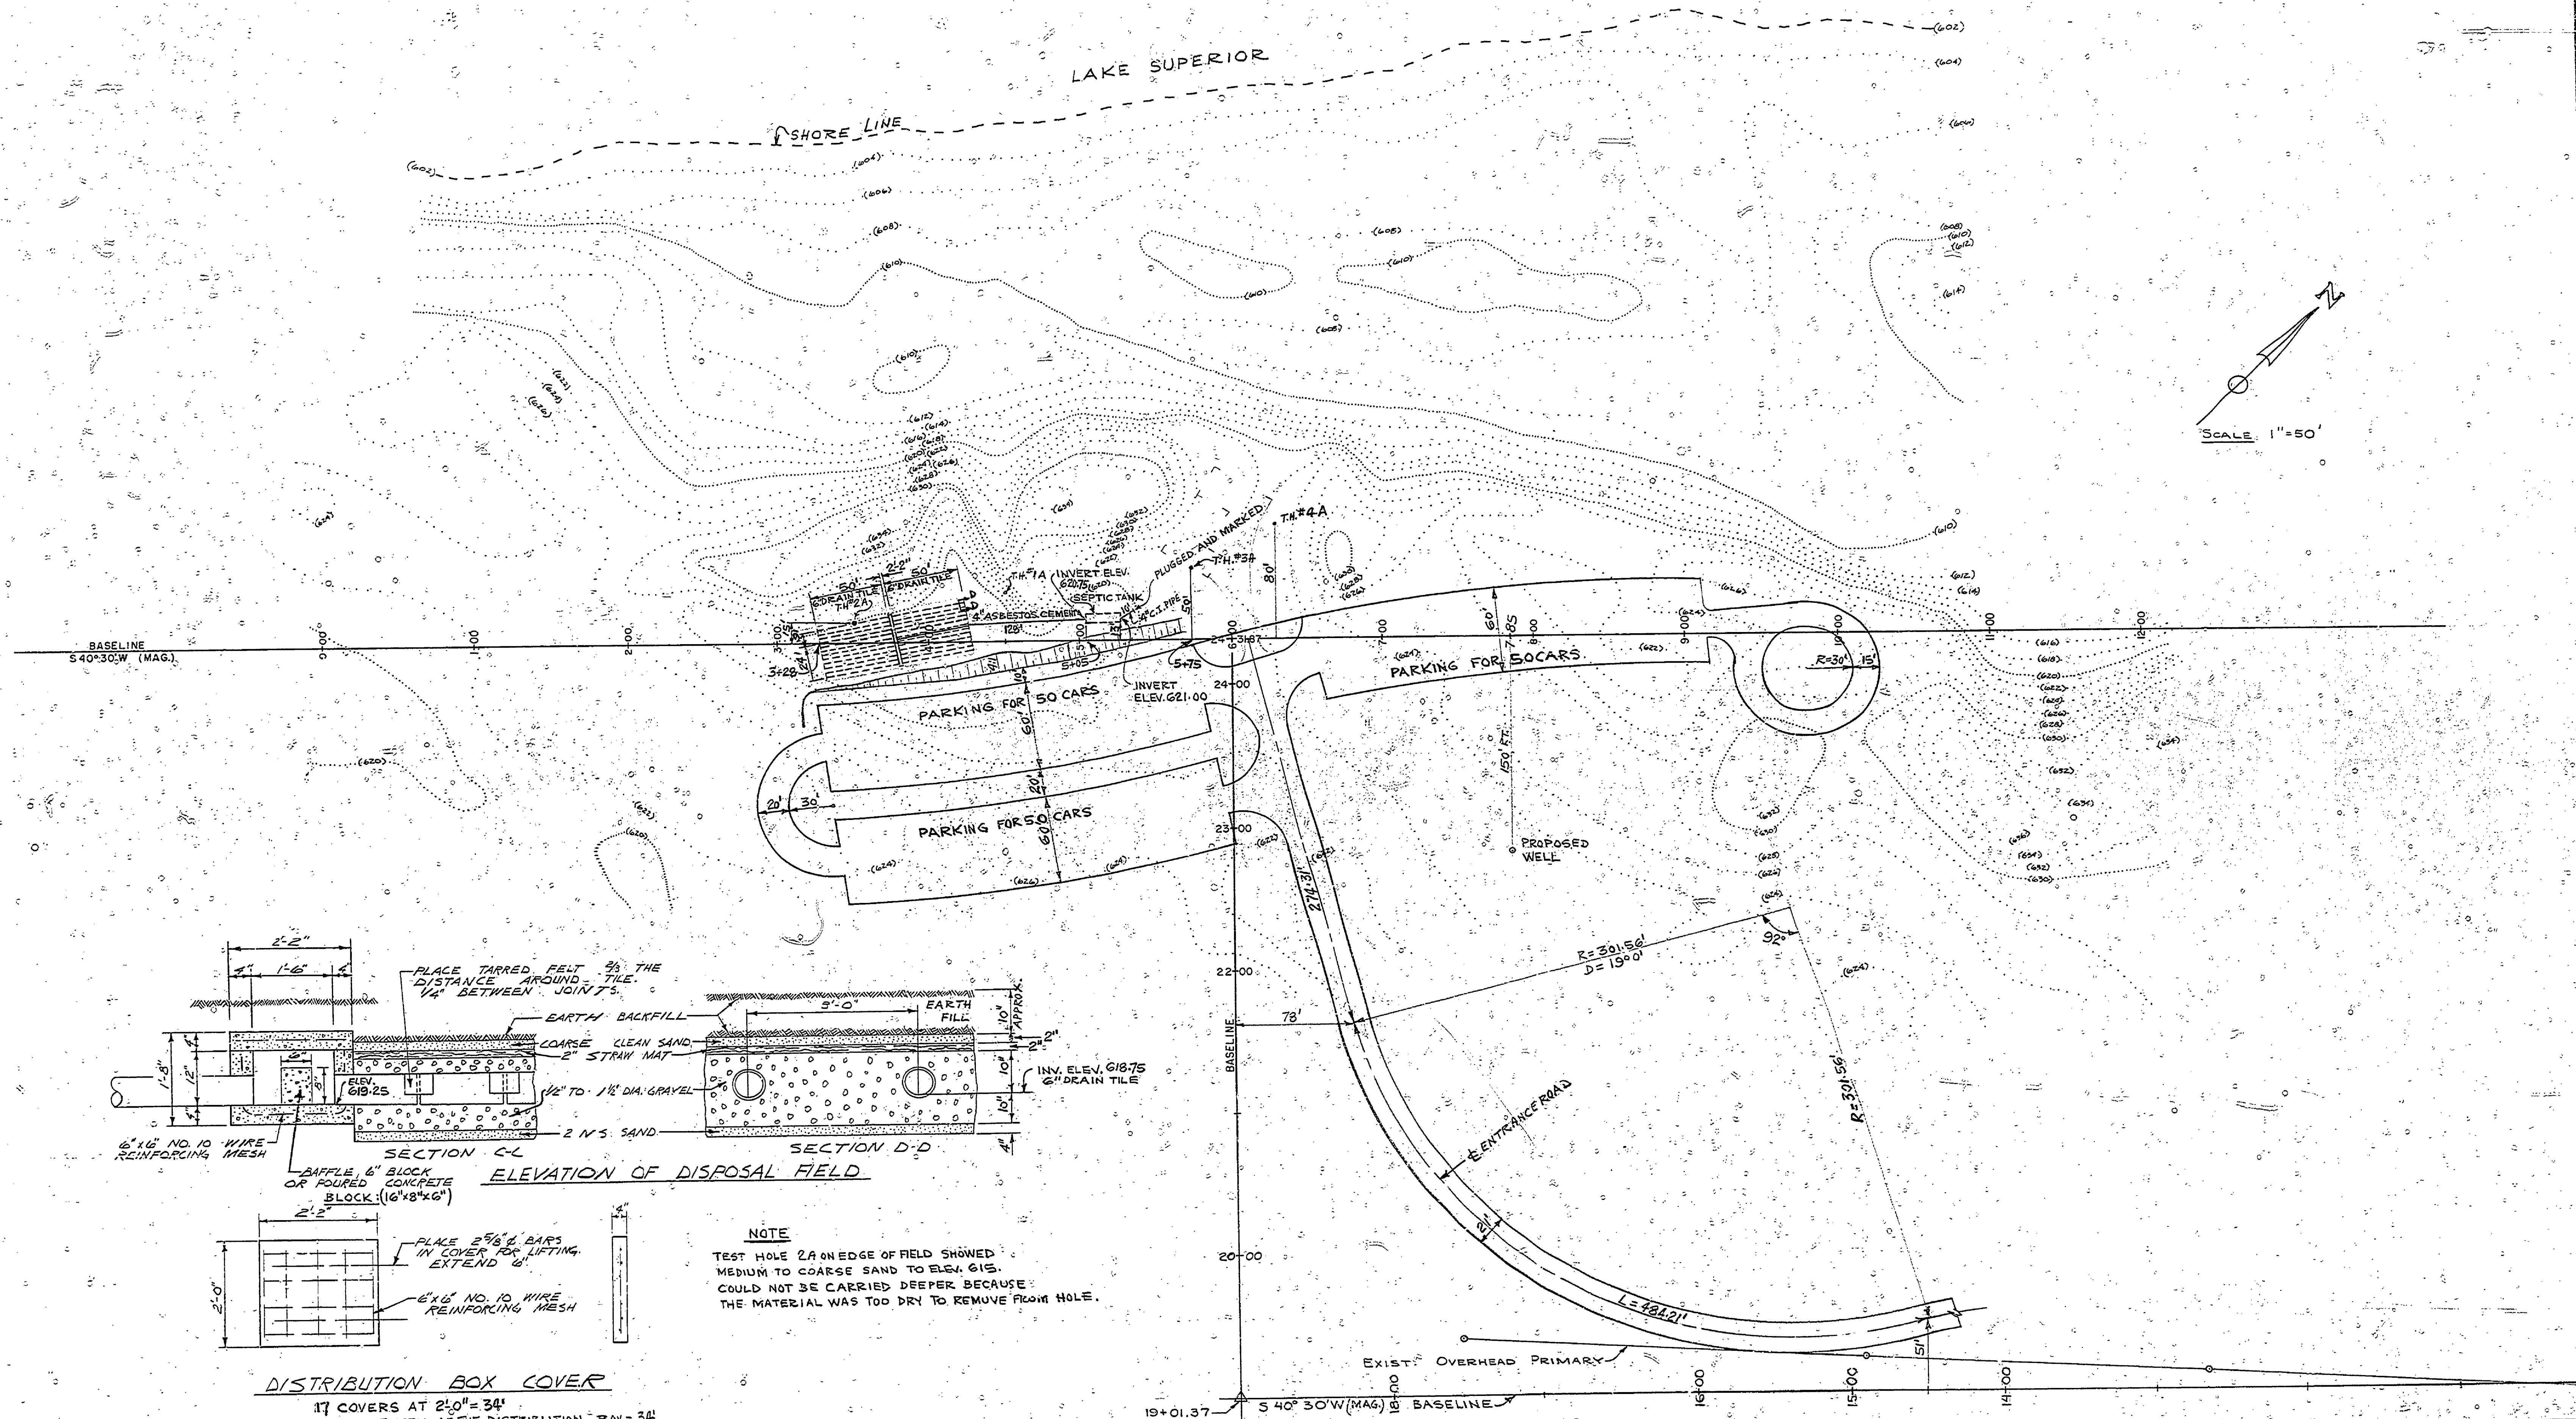


LAKE SUPERIOR

SHORE LINE

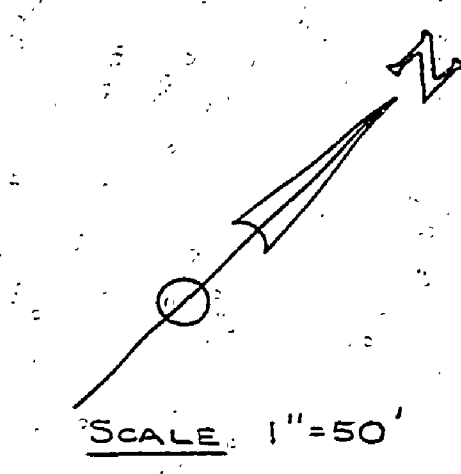

ELEVATION OF DISPOSAL FIELD

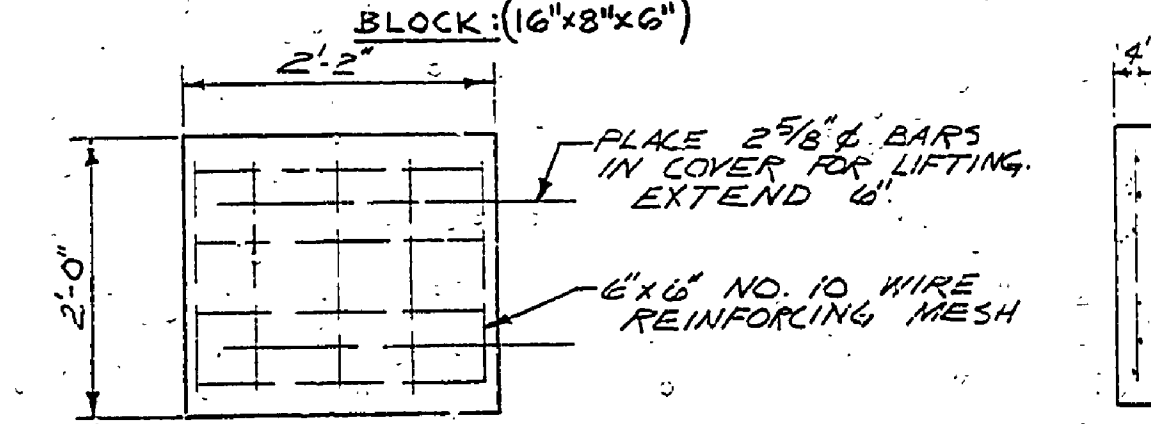

DISTRIBUTION BOX COVER
17 COVERS AT 2'-0" = 34'
TOTAL LENGTH OF THE DISTRIBUTION BOX = 34'

NOTE
TEST HOLE 2A ON EDGE OF FIELD SHOWED MEDIUM TO COARSE SAND TO ELEV. 615. COULD NOT BE CARRIED DEEPER BECAUSE THE MATERIAL WAS TOO DRY TO REMOVE FROM HOLE.

SURVEYED BY D. BISSELL		5-70		DRAWN BY B. BOYCE		8-70		NO. DATE BY		REVISIONS		NO. DATE BY		REVISIONS		MICHIGAN DEPARTMENT OF NATURAL RESOURCES		SEWAGE SYSTEM PLAN & DETAILS SHEET TITLE		MC LAIN STATE PARK AREA OR PARK PROJECT		PROJECT NO. 24-1090		SHEET 6 OF 8		PLAN NO. E-103	
DESIGNED BY A. PETRAVICIUS		8-70		CHECKED BY		DATE		DATE		DATE		DATE		DATE													