



DRAWN BY	W. A. A.	1-62	REVIEWED BY SECTIONS	DATE	APPROVED BY	NO. DATE BY	REVISIONS	DATE BY
CHECKED BY	W. A. A.	1-62	ARCHITECTURAL	1-17-62	ASSTANT CHIEF IN CHARGE	1	4	
DATE			ENGINEERING	1-17-62	OF DESIGN	2	5	
APPROVED			LANDSCAPE	1-17-62	DATE	3	6	
			CHIEF OF PARKS AND RECREATION DIVISION			7	7	

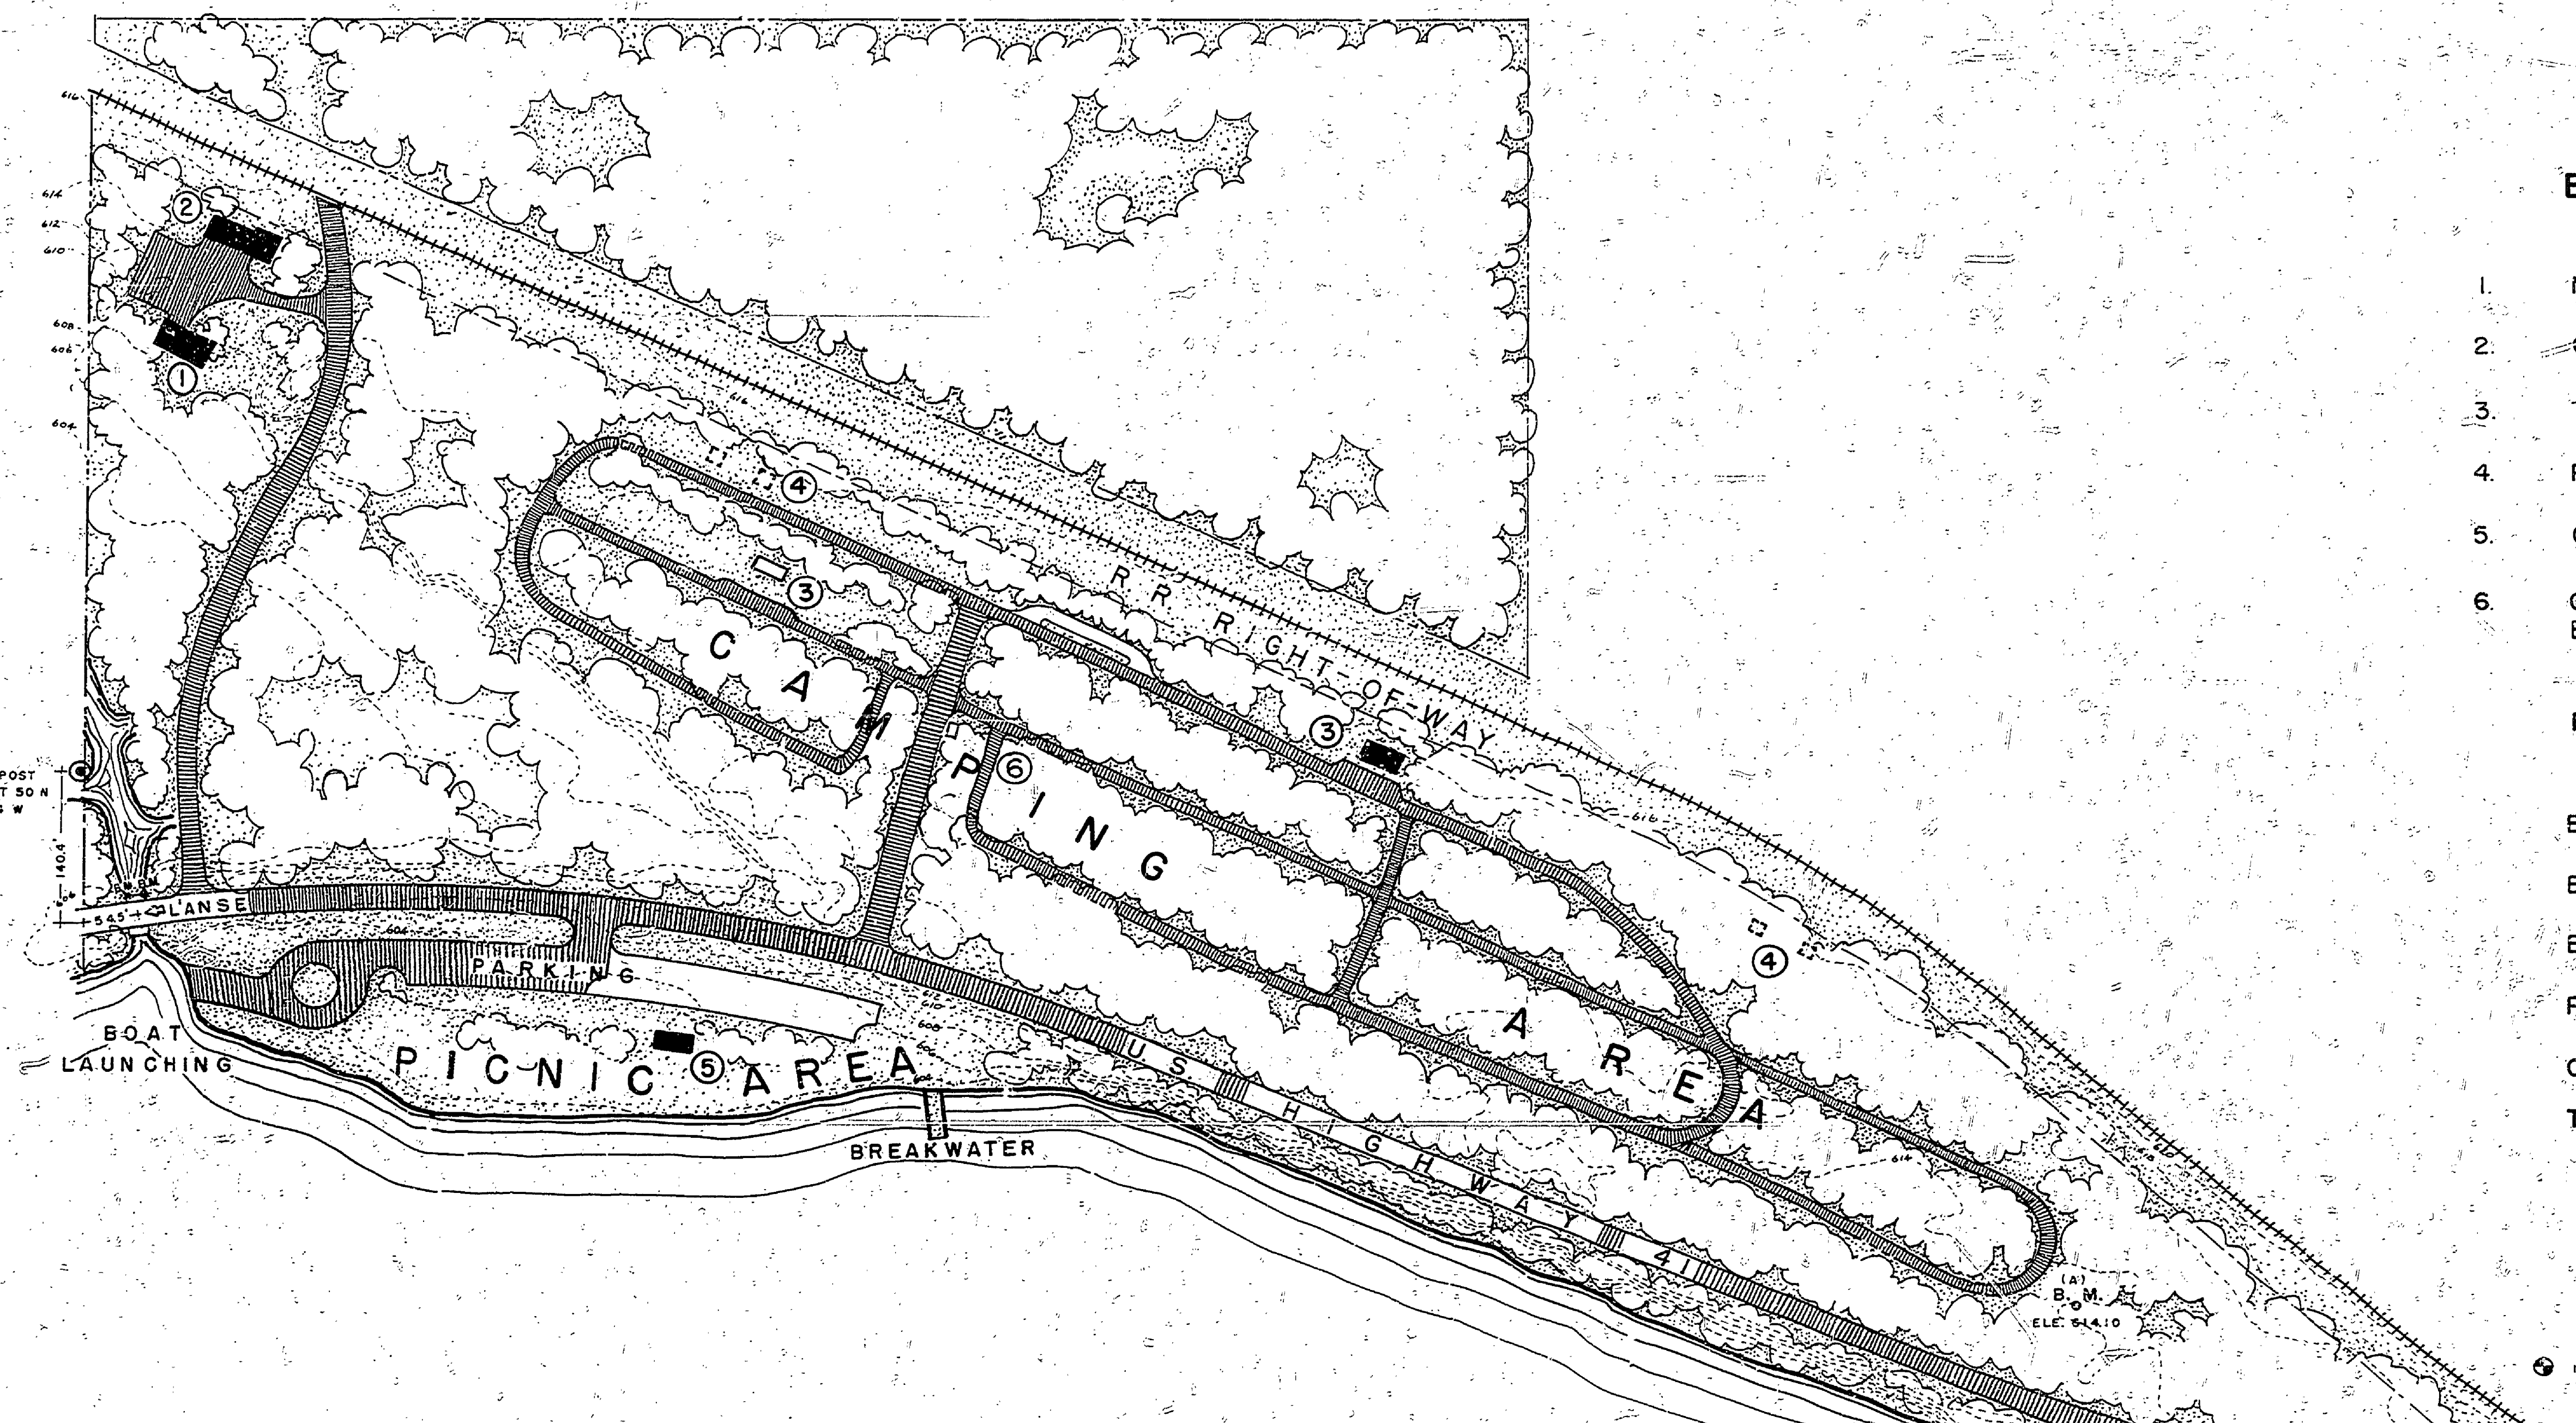

- ### BUILDING LEGEND
- 1. MANAGER'S RESIDENCE
  - 2. OFFICE, GARAGE & WORKSHOP
  - 3. TOILET & SHOWER
  - 4. PIT TOILET
  - 5. CHANGING BOOTH
  - 6. CAMPGROUND REGISTRATION OFFICE
- BUILDINGS, EXISTING TO BE OBLITERATED:
- ROADS, EXISTING PROPOSED:
- ### NOTES
- B. M. 607.7 N. W. CORNER BRIDGE
  - B. M. 608.2 S. W. CORNER BRIDGE
  - B. M. ROOT OF WHITE BIRCH (A)
  - PARKING 40 CARS
  - CAMPING 168 CAMPSITES
  - TOTAL ACRES 55.75

# KEWEENAW BAY

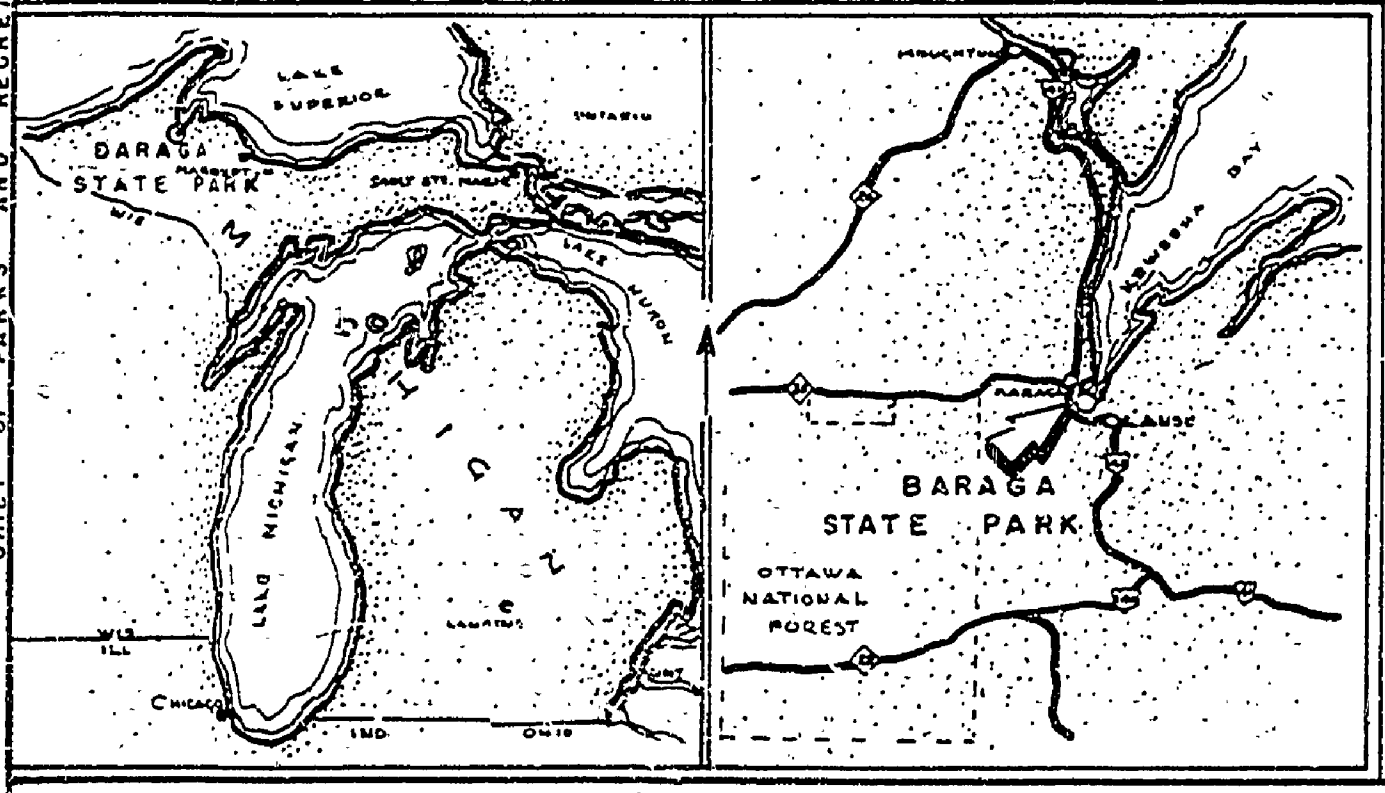

**APPROVED:**  
  
 Jack Butterfield 1-11-78  
 Chief, Parks Division Date  
  
 W. A. A. 1-13-78  
 Secretary, Natural Resources Commission Date

THIS MASTER PLAN HAS BEEN REVIEWED AND APPROVED BY THE CHIEF OF PARKS DIVISION AND THE NATURAL RESOURCES COMMISSION AND SERVES AS A DEVELOPMENT GUIDELINE FOR THIS PARK. IT IS SUBJECT TO MINOR REVISIONS AS FUTURE NEEDS DICTATE FOR THE PROPER MANAGEMENT OF THE NATURAL RESOURCE FEATURES.



SCALE 1" = 100'