
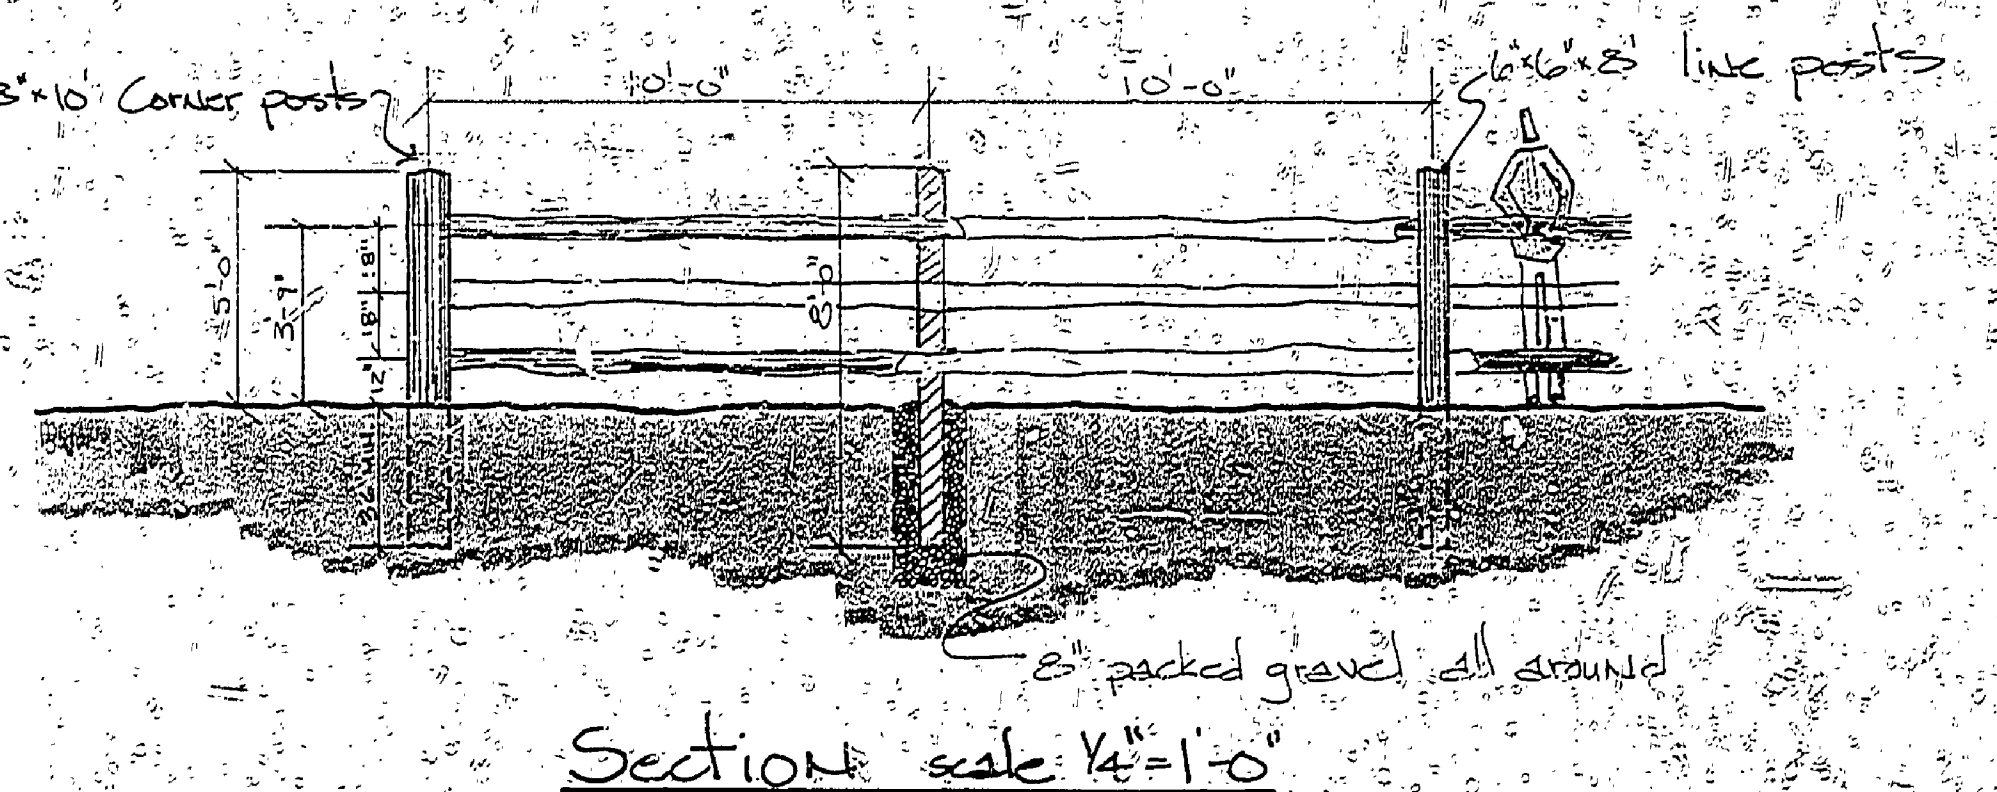


REVISIONS	NO. DATE BY	APPROVED BY	DATE
1	1-17-72	W.A.A.	1-17-72
2	1-17-72	W.A.A.	1-17-72
3	1-17-72	W.A.A.	1-17-72
4			
5			
6			
7			

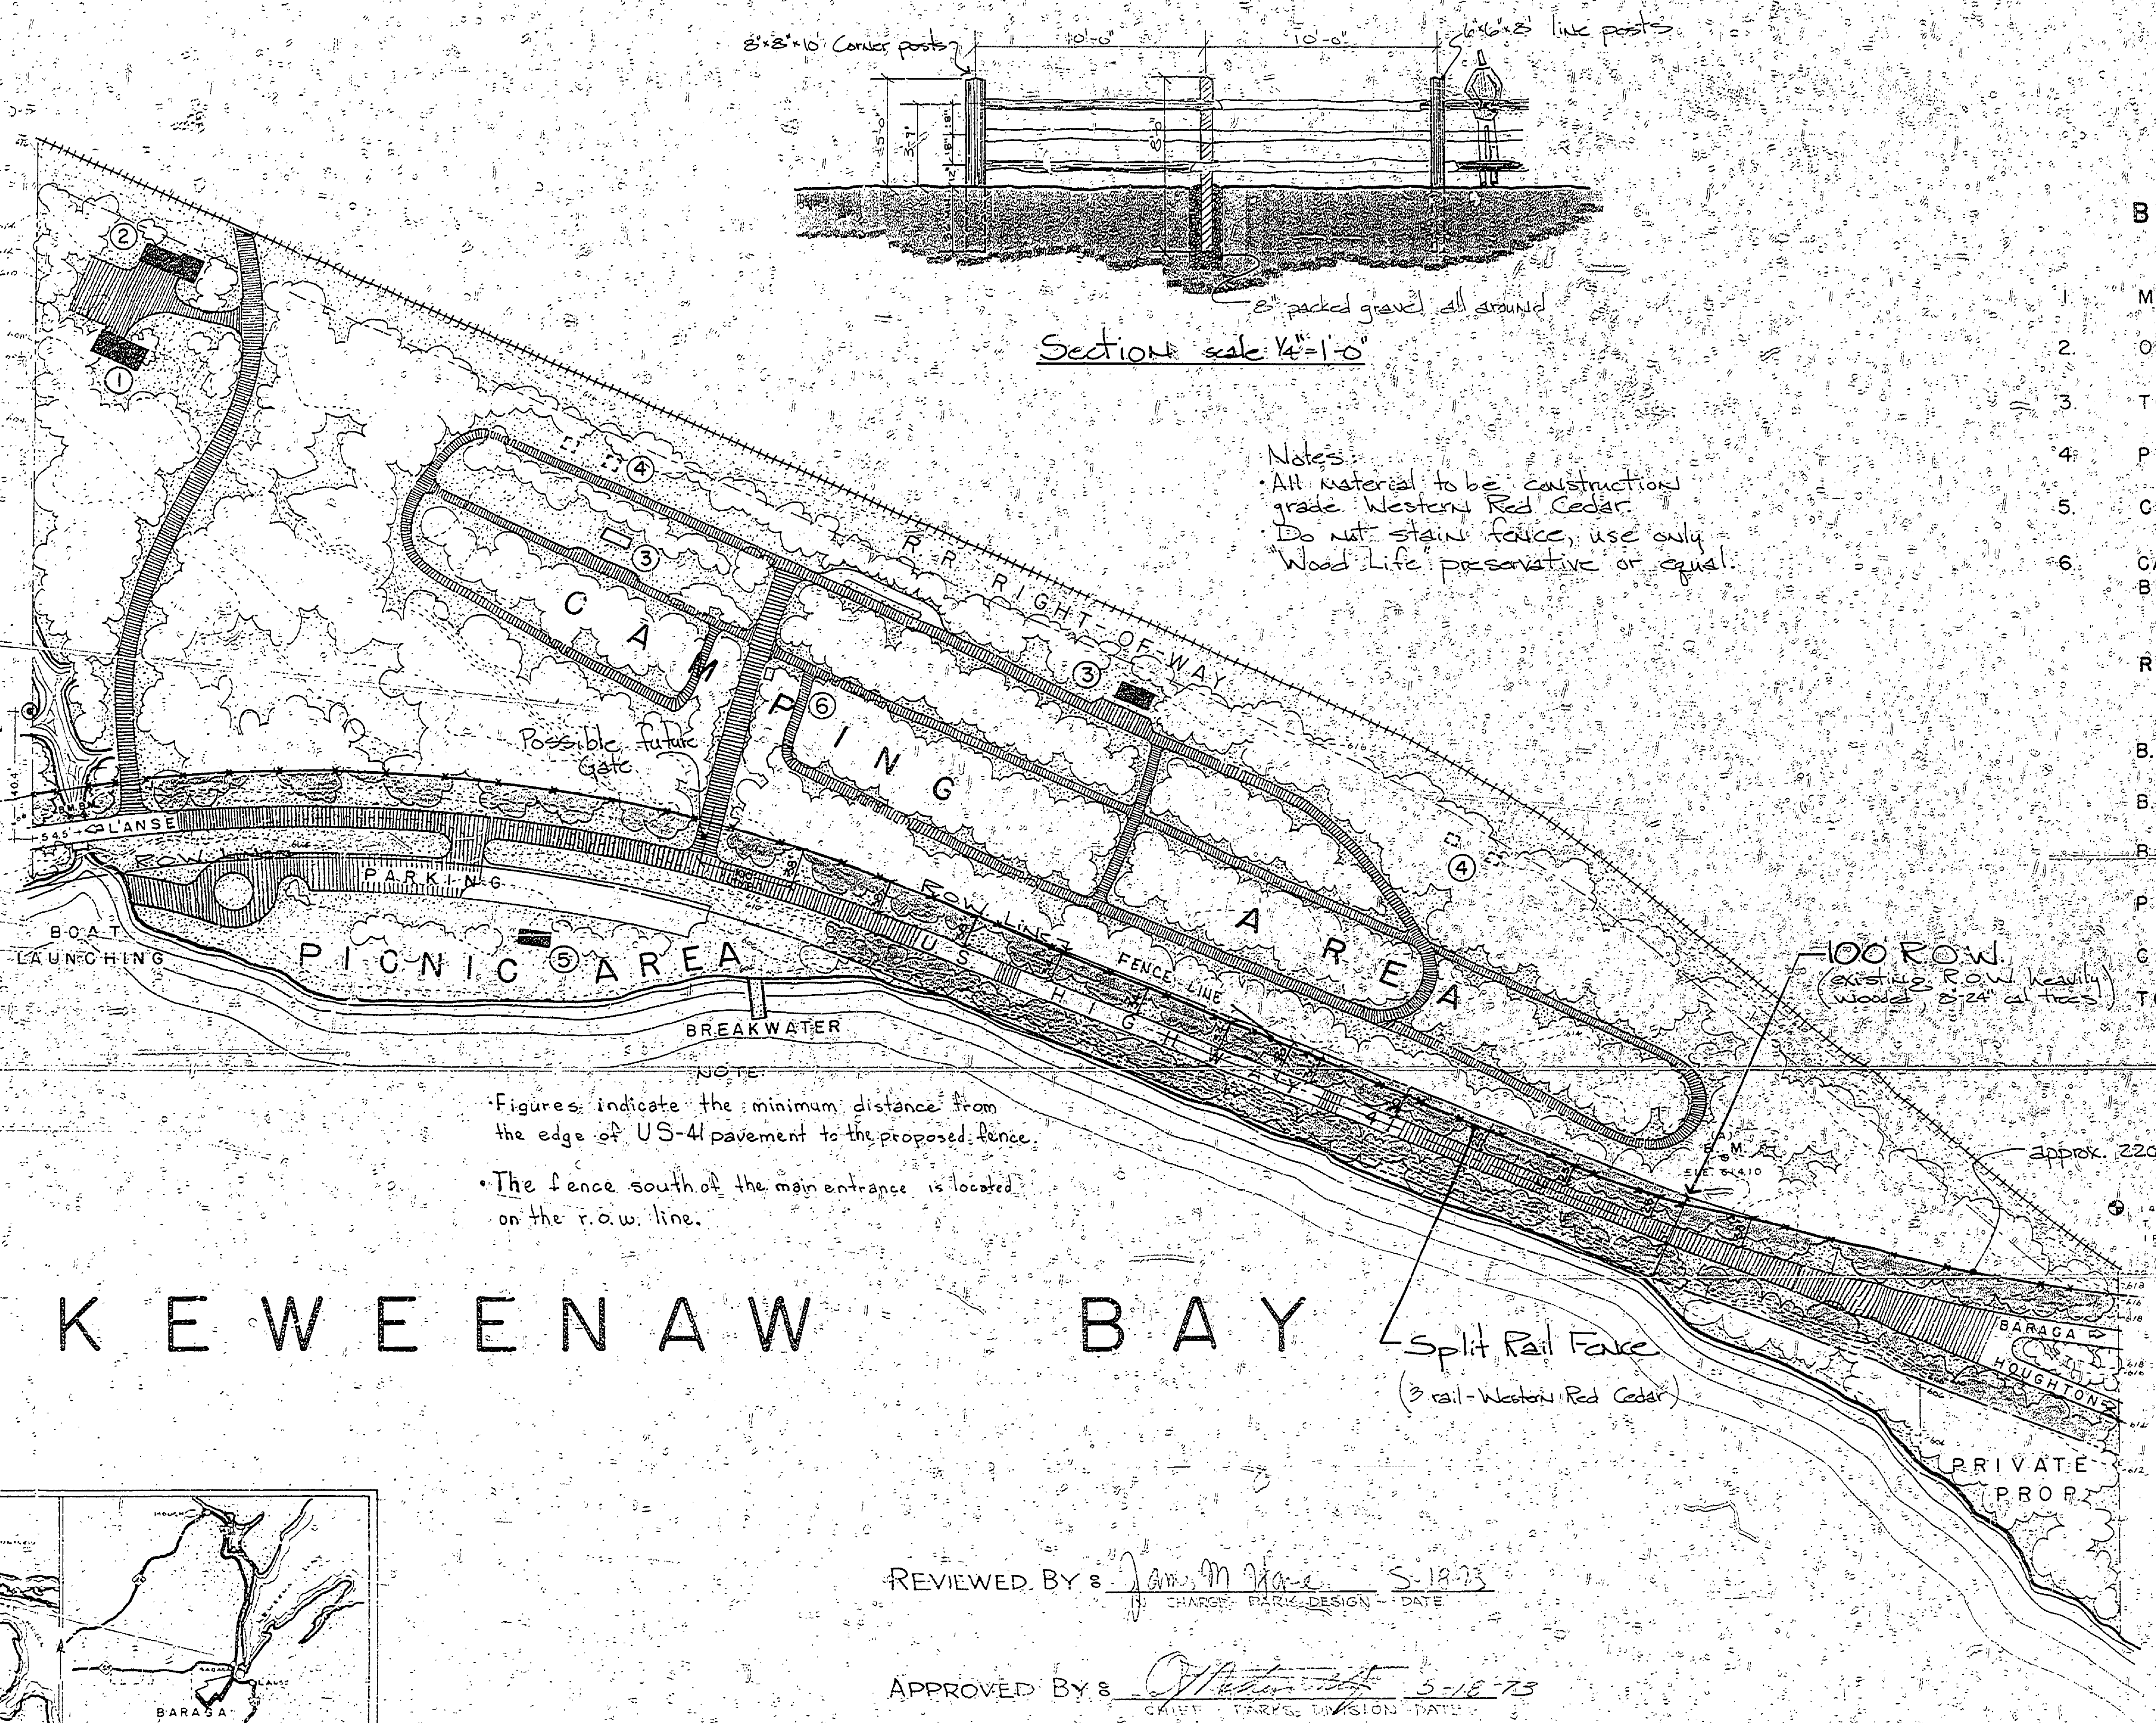

**BUILDING LEGEND**

1	MANAGER'S RESIDENCE	
2	OFFICE, GARAGE & WORKSHOP	
3	TOILET & SHOWER	
4	PIT TOILET	
5	CHANGING BOOTH	
6	CAMPGROUND REGISTRATION OFFICE	


**ROADS**

	EXISTING
	PROPOSED

**NOTES**

B.M. 607.7	N.W. CORNER BRIDGE
B.M. 608.2	S.W. CORNER BRIDGE
B.M. ROOT OF WHITE BIRCH (A)	
PARKING	40 CARS
CAMPING	168 CAMPSITES
TOTAL ACRES	38.75

# K E W E E N A W B A Y

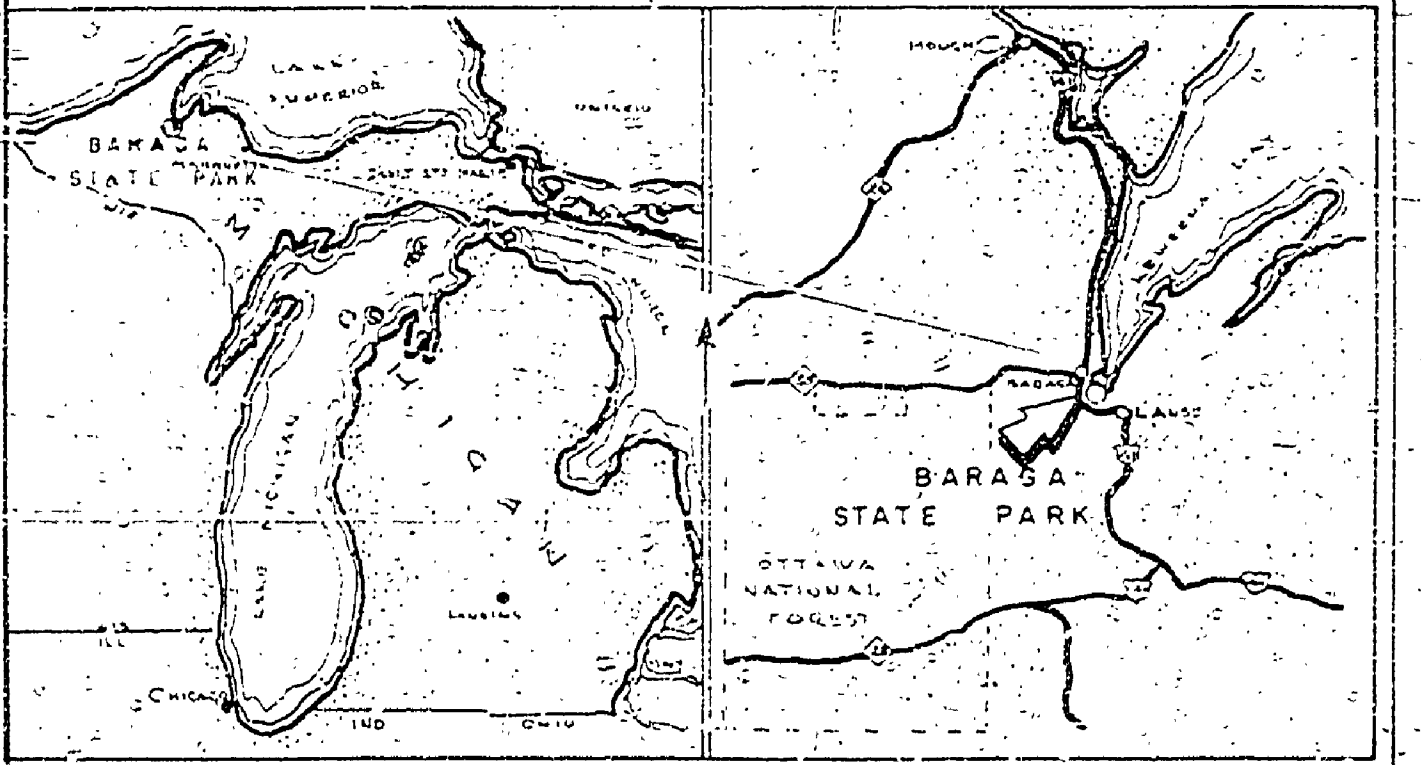

REVIEWED BY: J. M. Kane 5-18-73  
CHIEF, PARKS DIVISION DATE

APPROVED BY: [Signature] 5-18-73  
CHIEF, PARKS DIVISION DATE

NORTH

SCALE 1" = 100'