
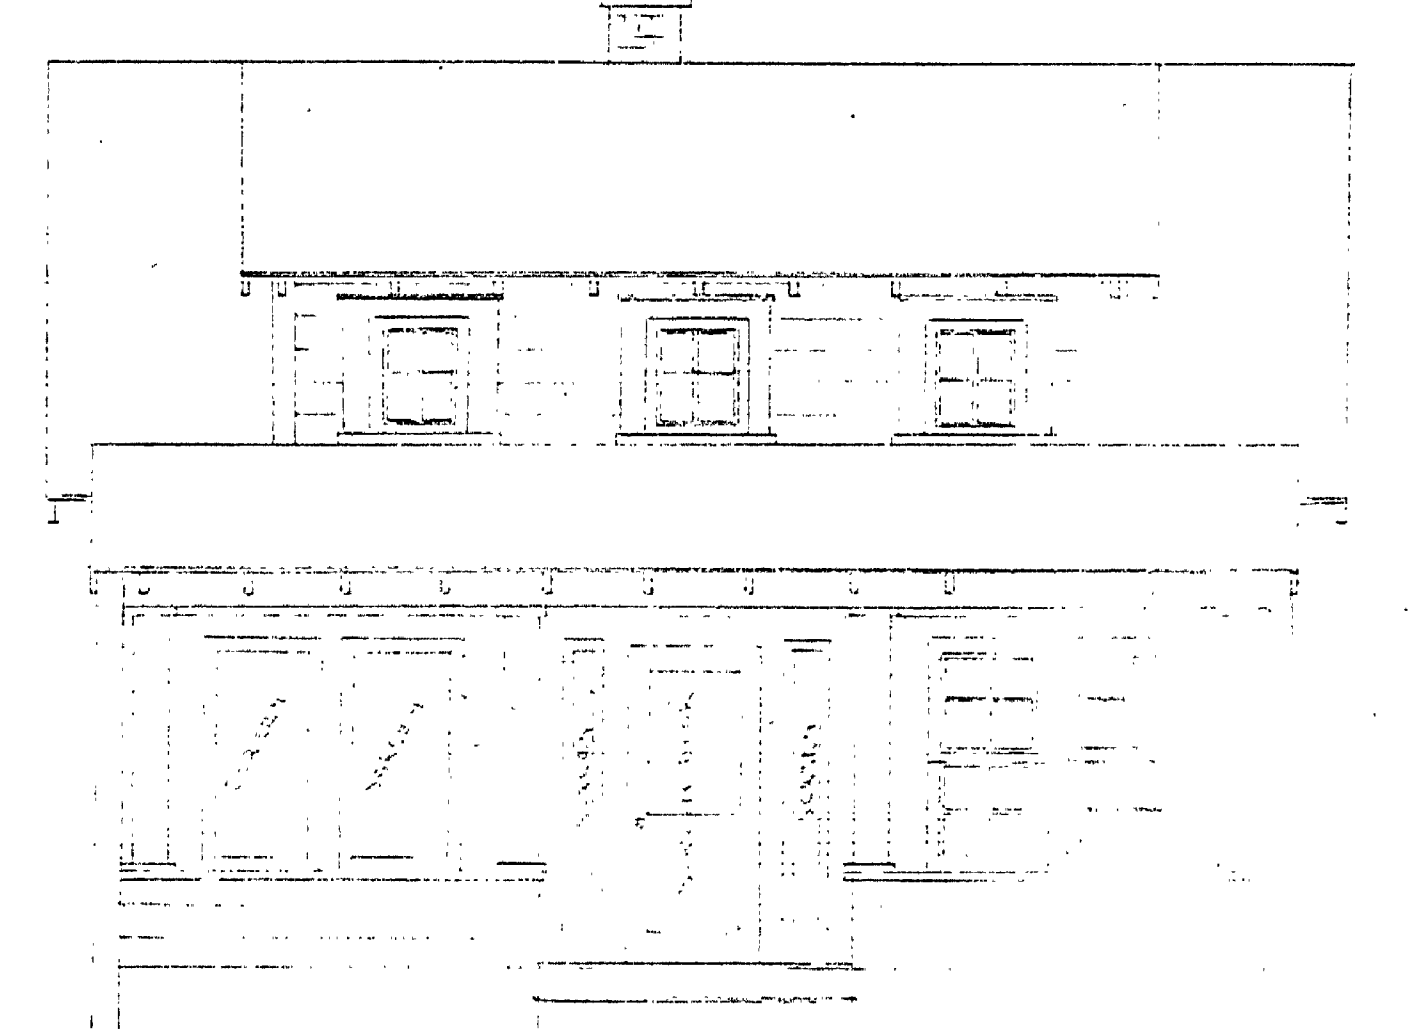
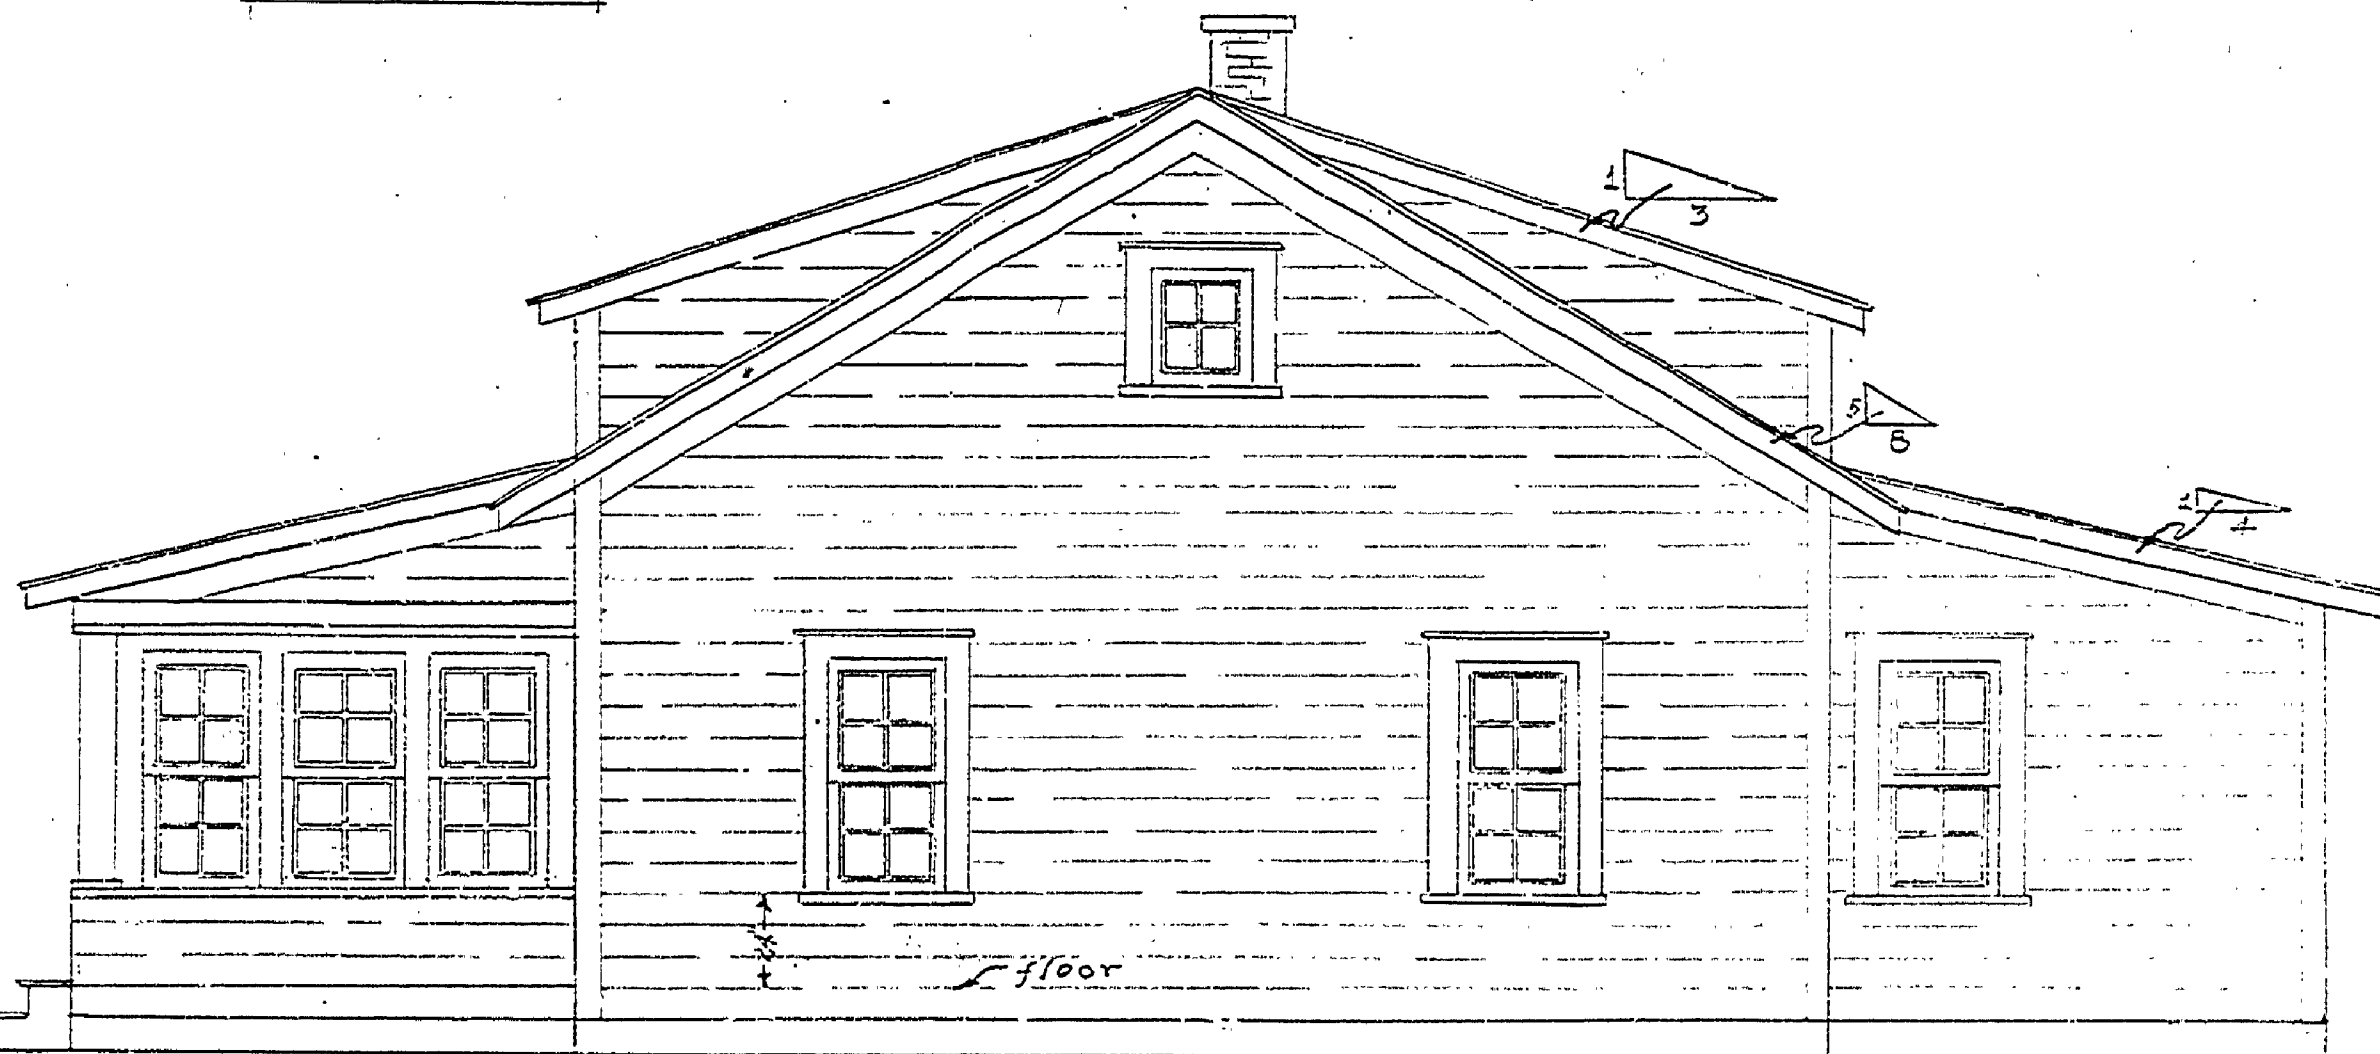



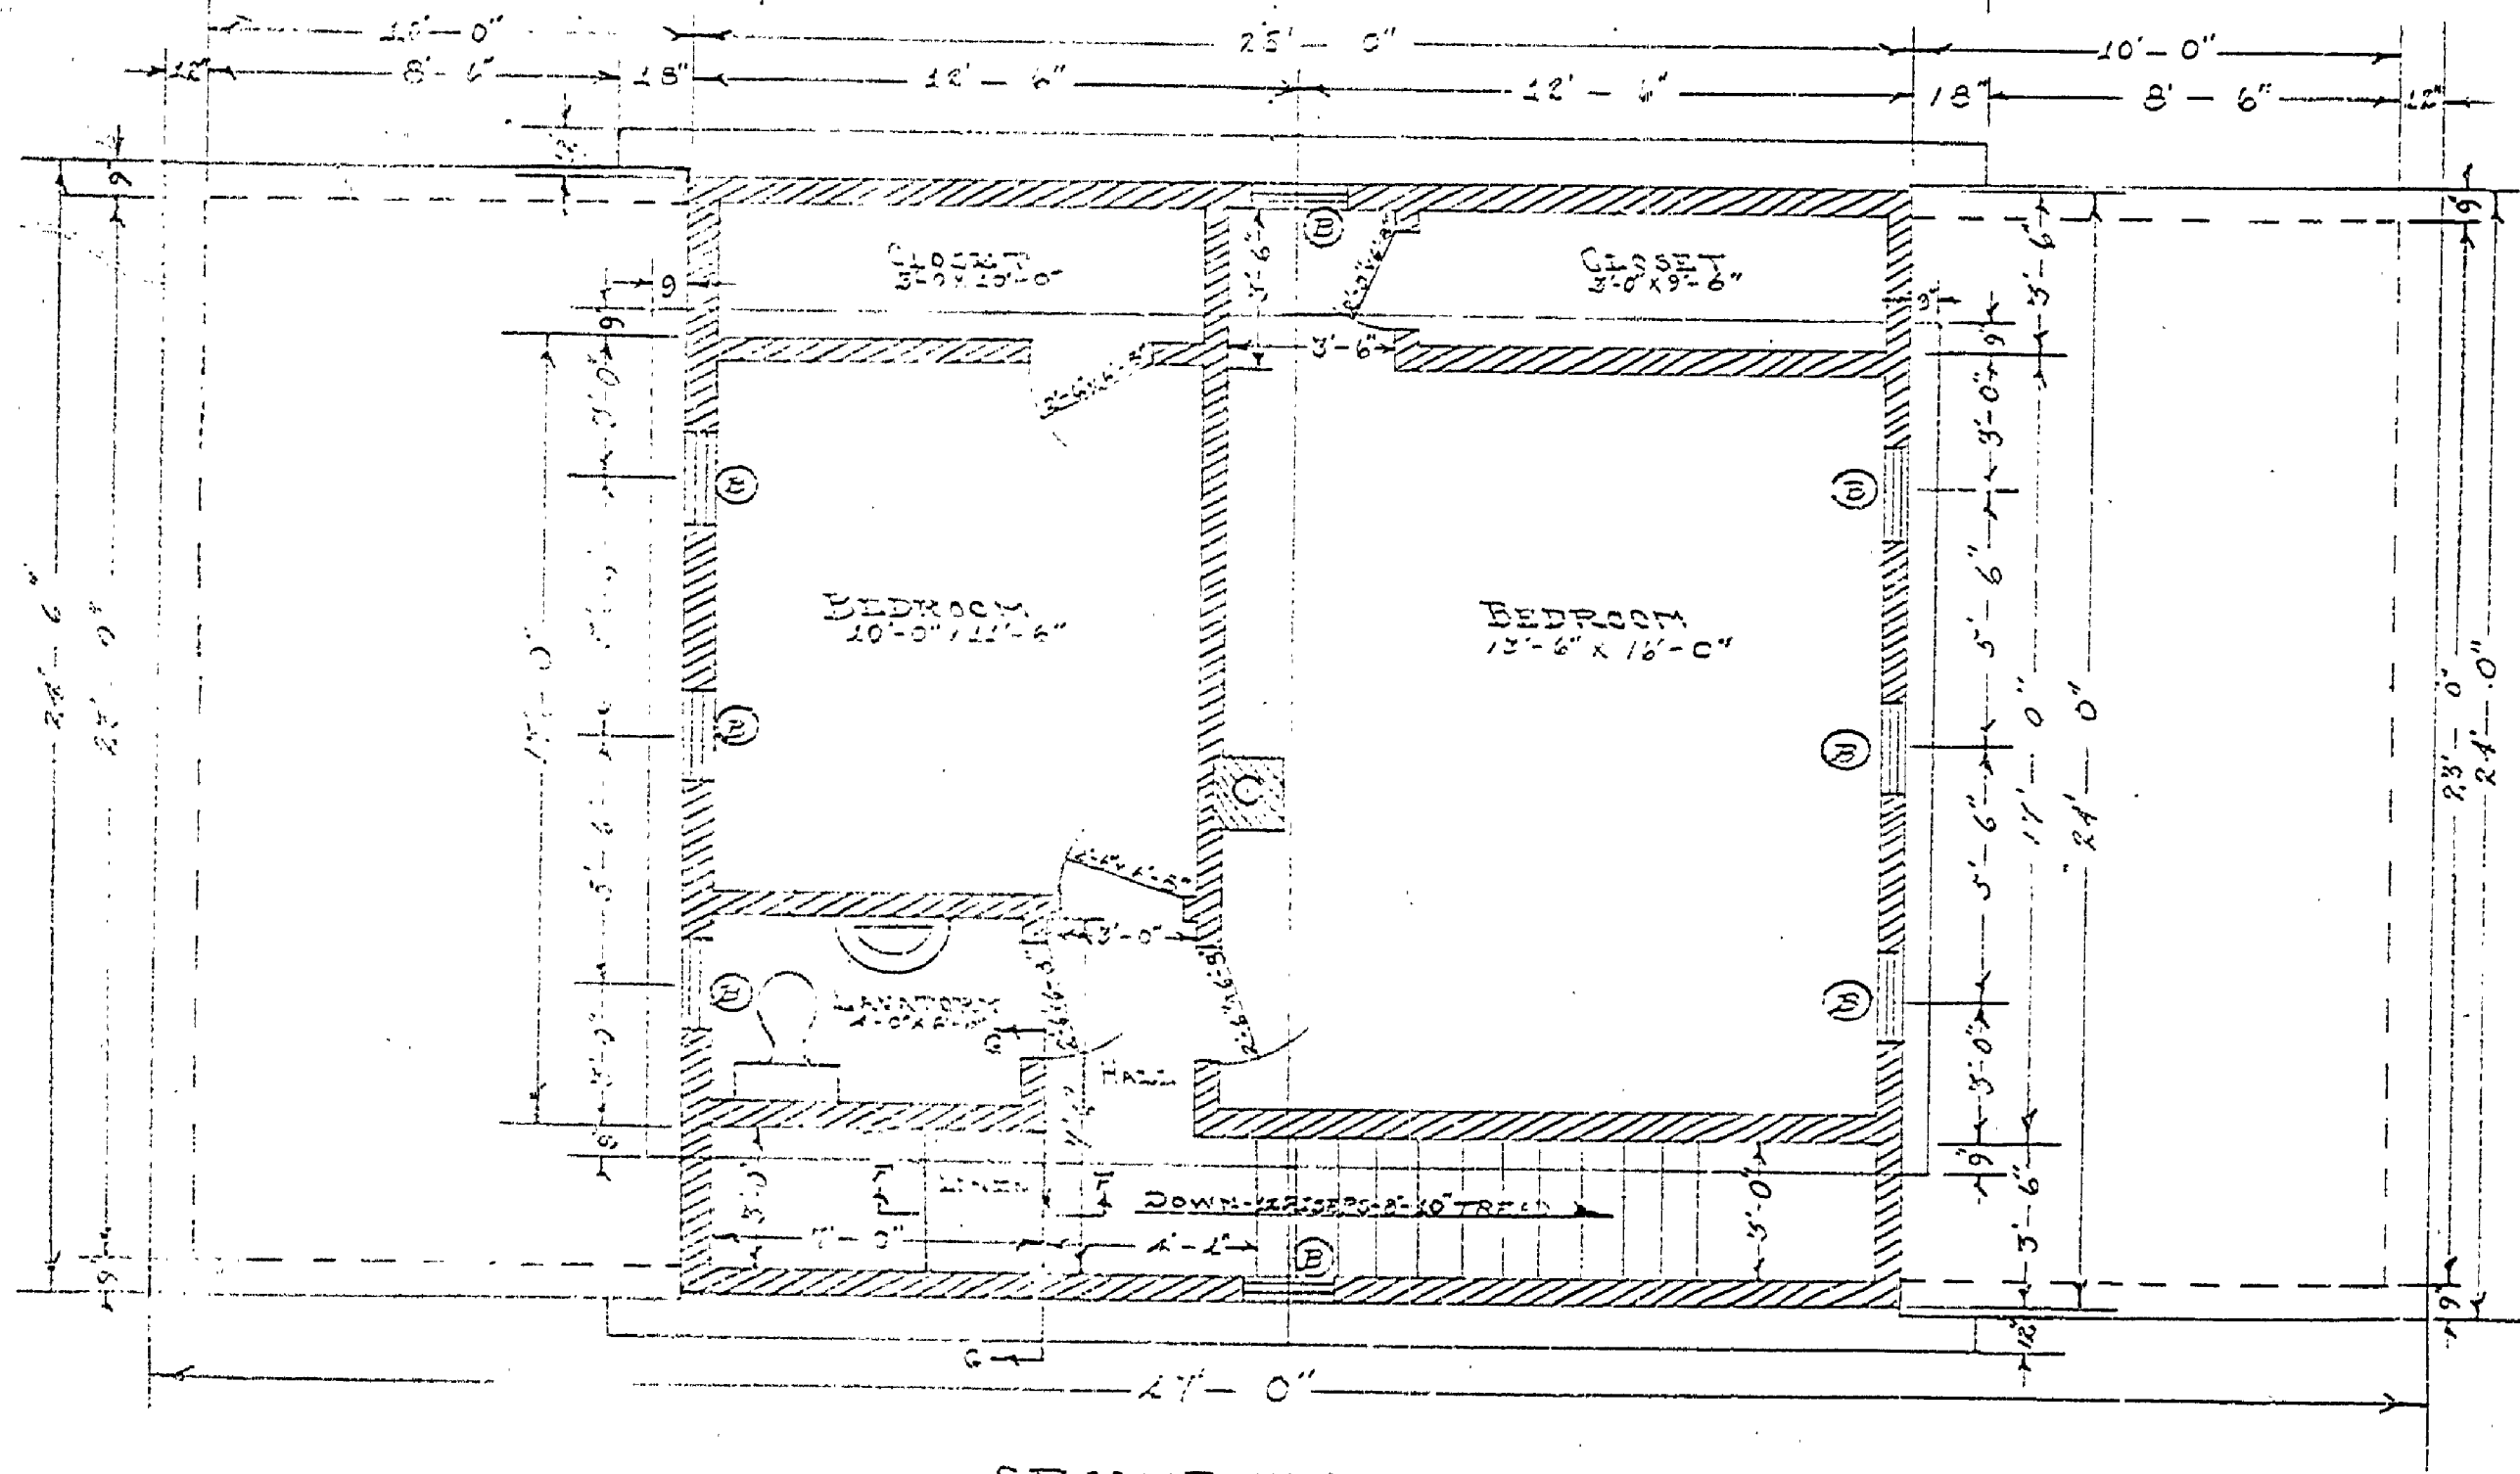

CARETAKERS HDQS.

SIZE 24'-0" x 35'-0" WITH 10' x 23' PORCH
 MICHIGAN STATE PARK
 DEPARTMENT OF CONSERVATION

Scale 1/4" = 1'-0" J.R.R.-R.M.S. Date 11-9-29 INSURANCE No. 1

BURMAN

47 A-97 C-20