

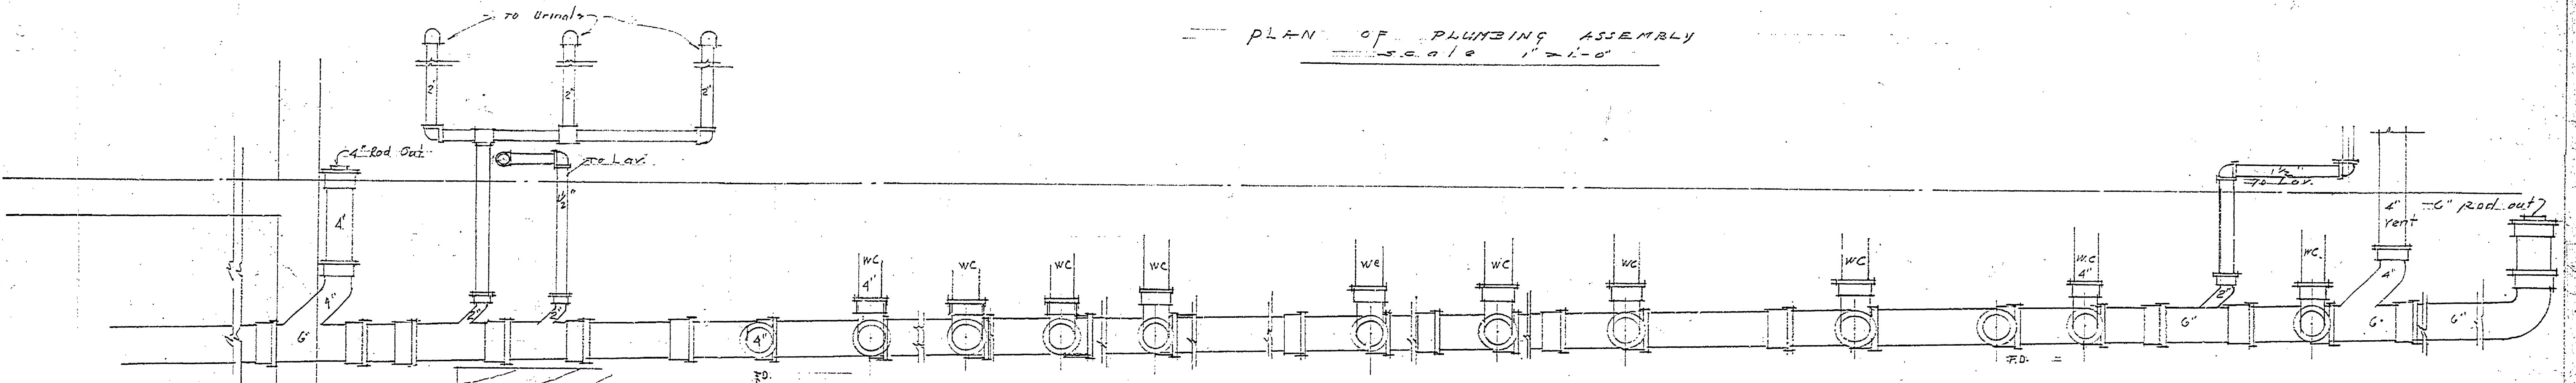
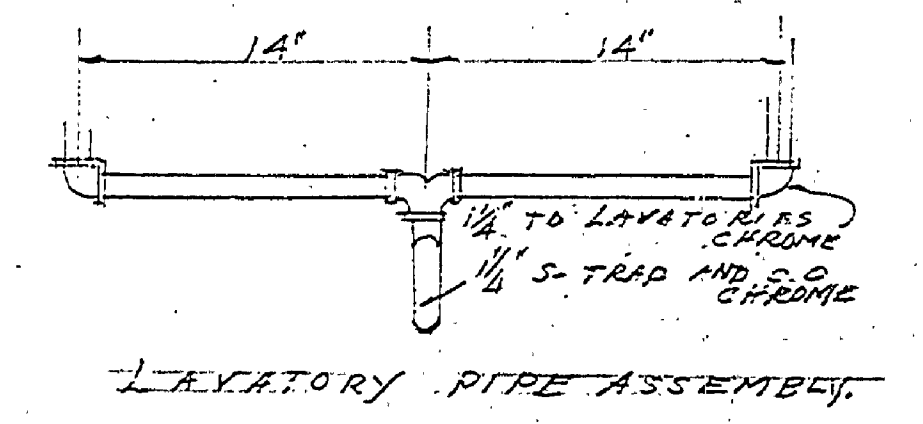


PLAN OF PLUMBING ASSEMBLY  
Scale 1" = 1'-0"

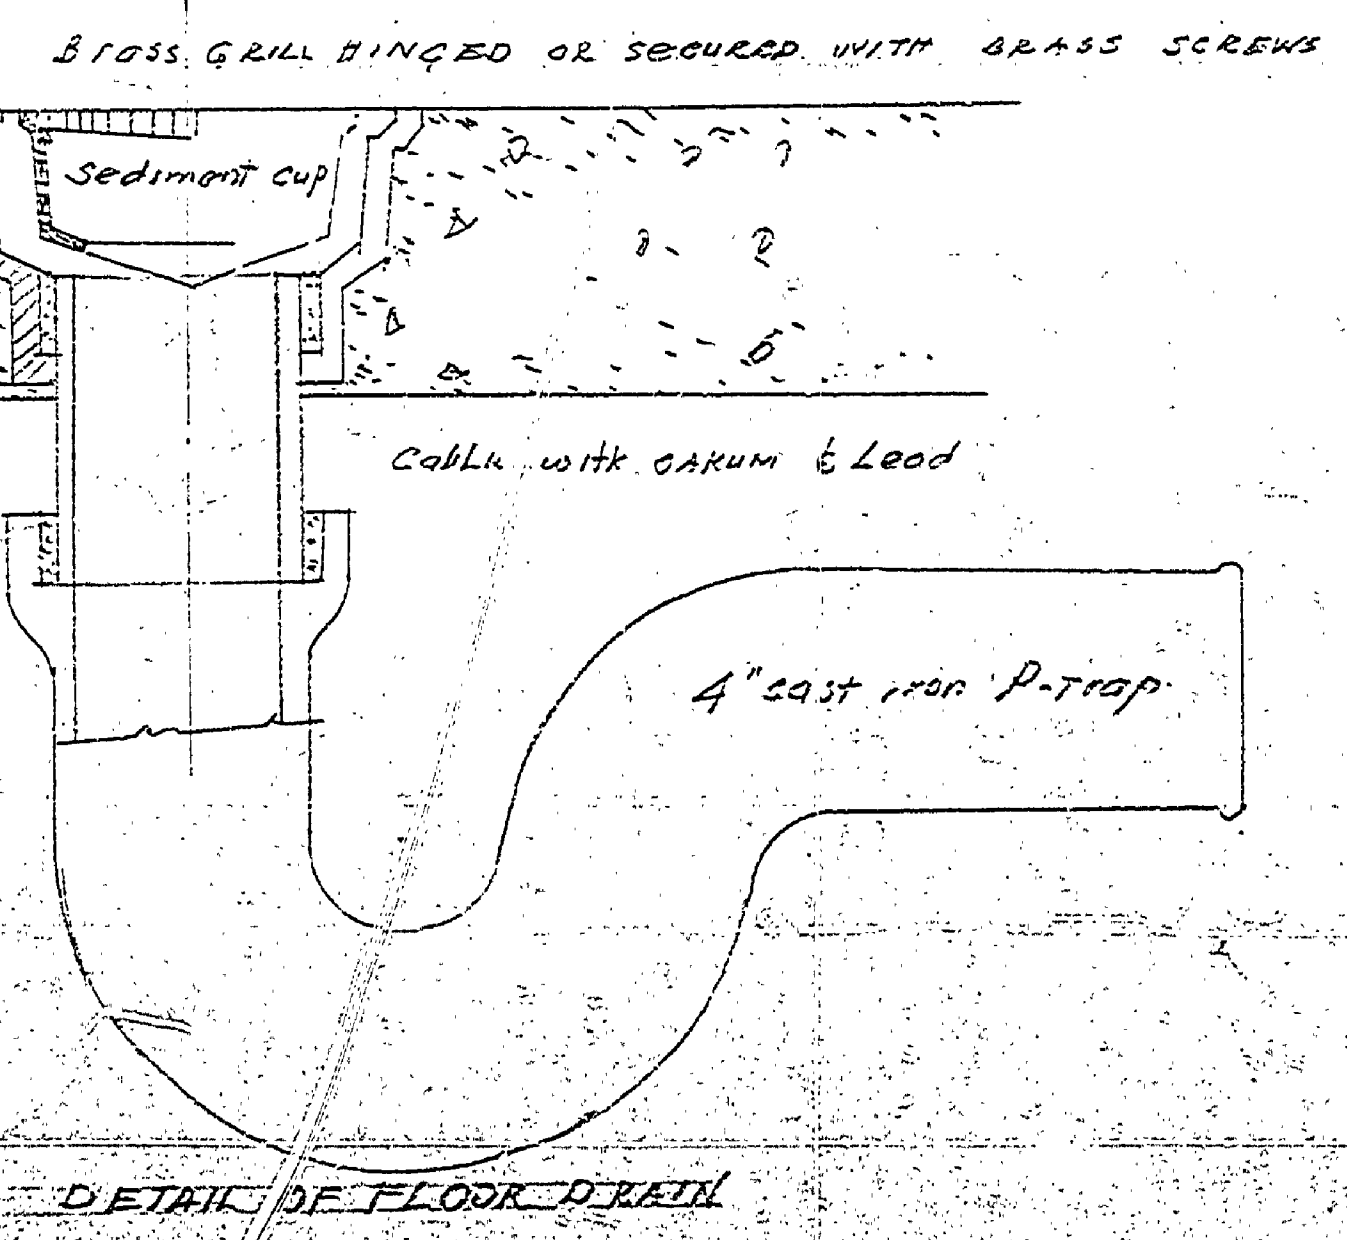

ELEVATION OF PLUMBING ASSEMBLY  
Scale 1" = 1'-0"

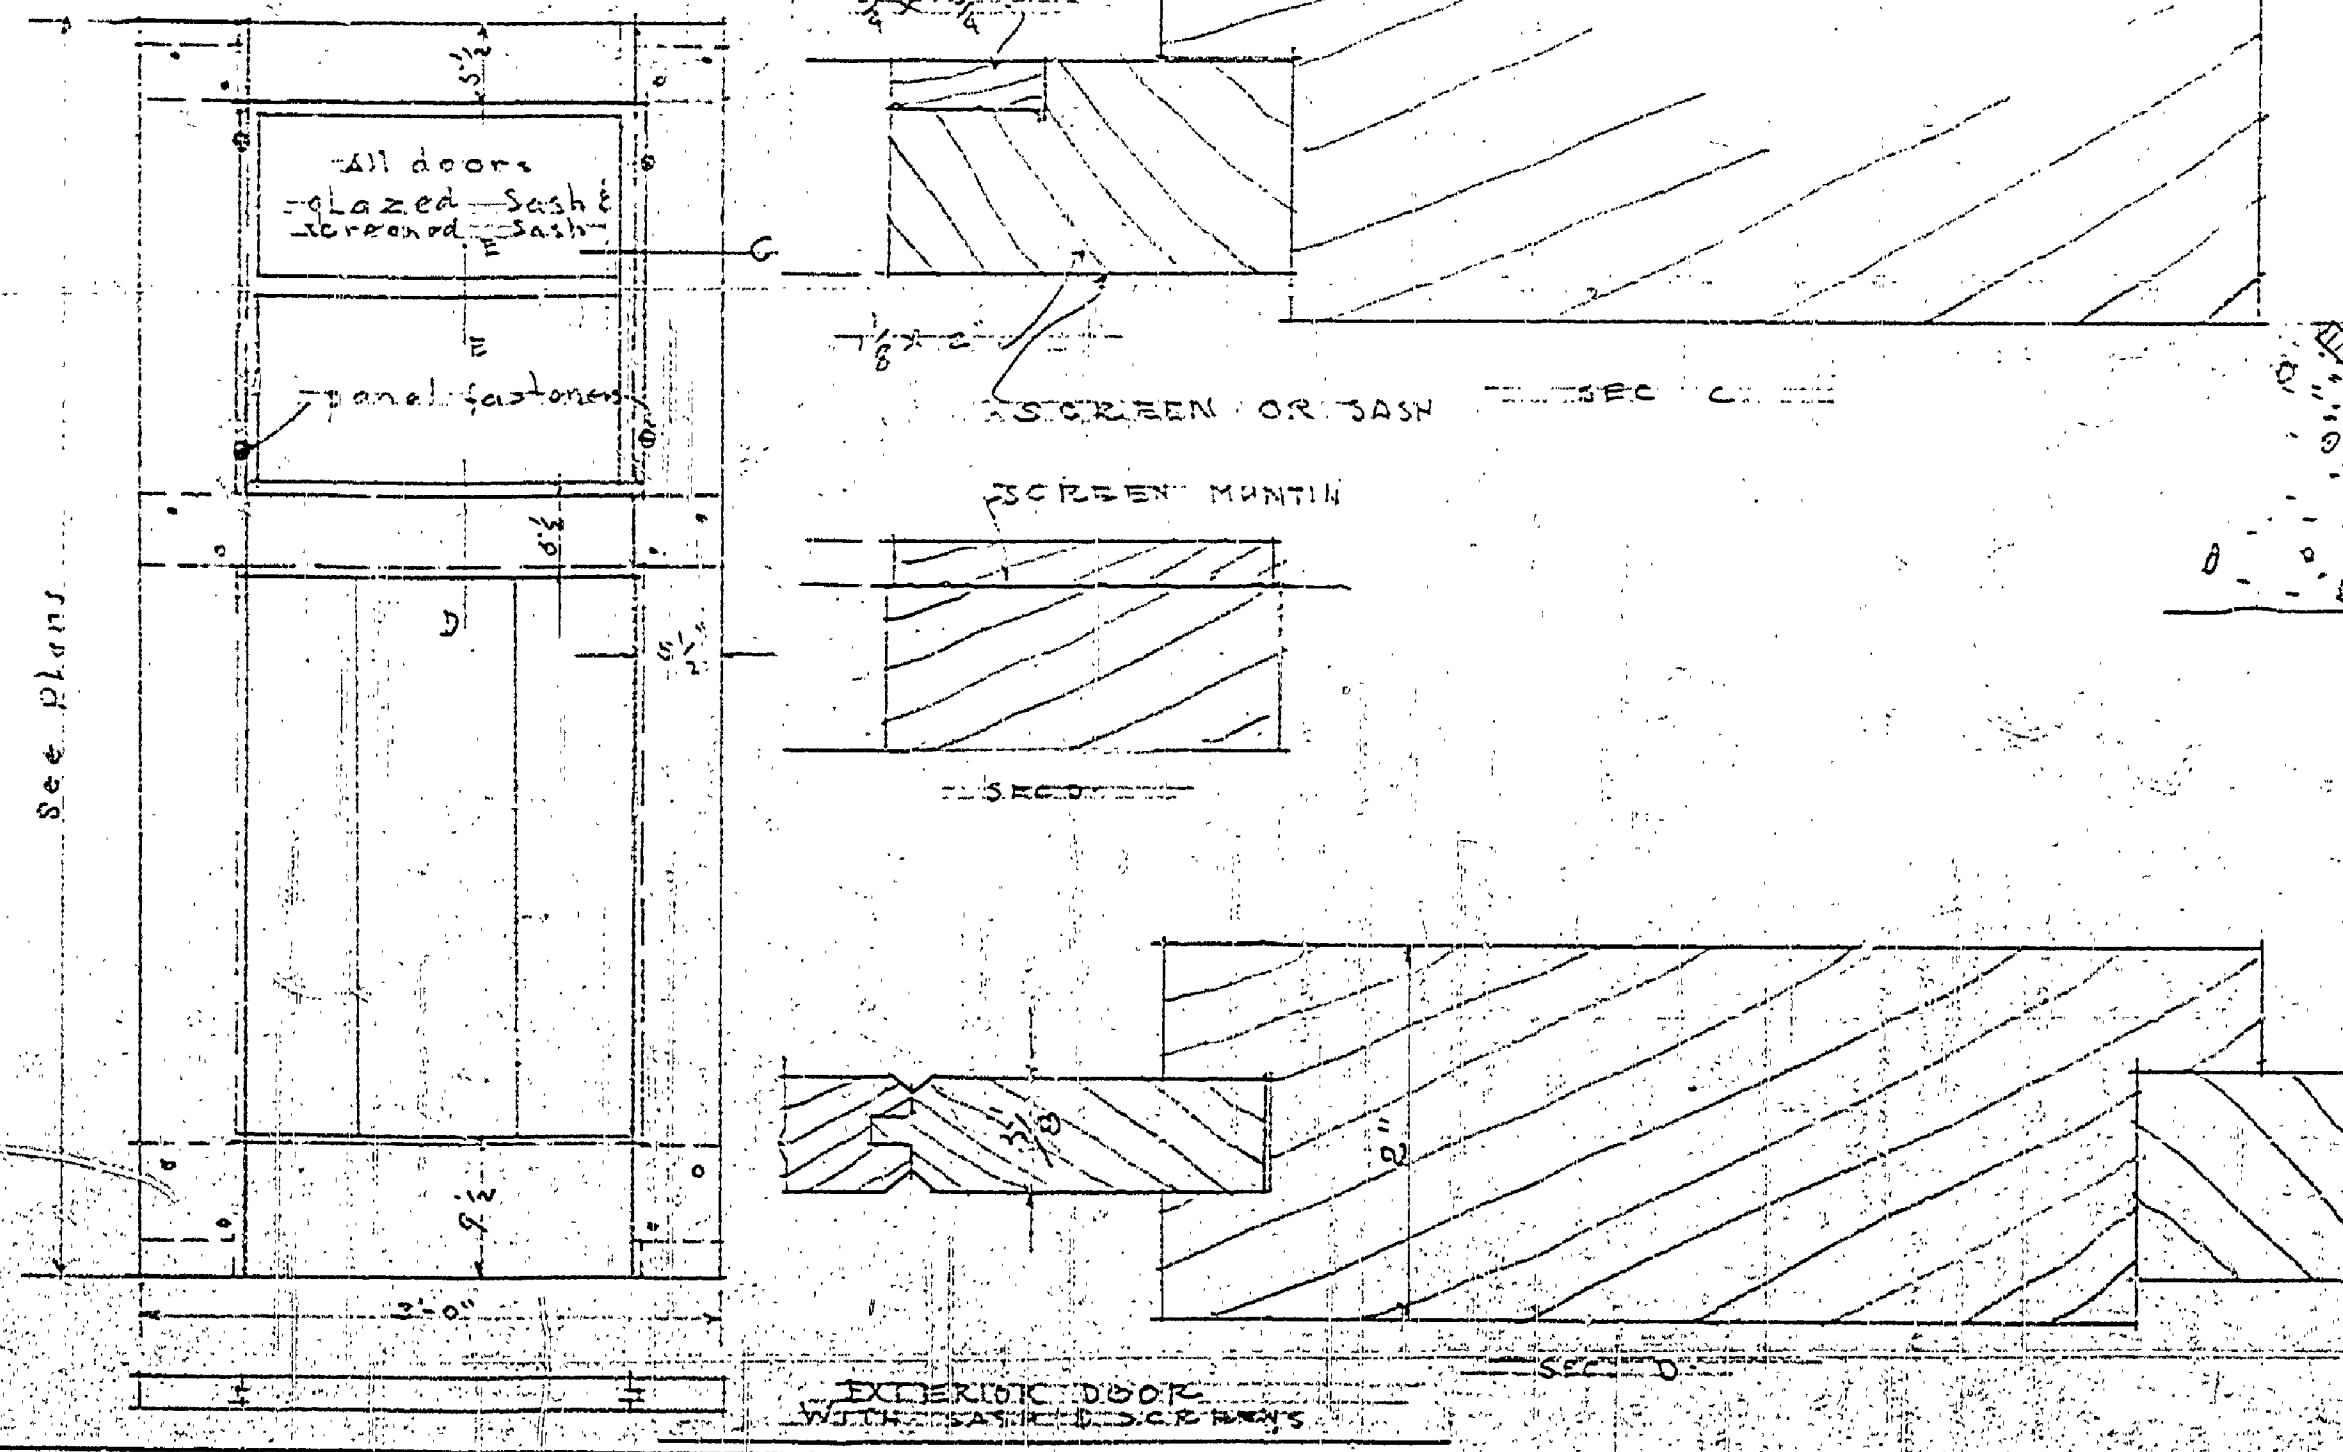

MICHIGAN DEPARTMENT OF CONSERVATION PARKS DIVISION		
Designed by E. H. M. S. J. C.	LAUNDRY AND TOILET - BLDG. BARBEGA STATE PARK BARBEGA MICHIGAN	PLAN NO. SCALE DATE
Drawn by C. H.		306 S. SCALE 1/4" = 1'-0" DATE 10/20/34
Prepared by		DATE
Approved by	State Parks Authority	DATE
Approved by	INSPECTOR	DATE

INSURANCE No. 3  
A-99  
ELEVATIONS REVISED 2-19-41