

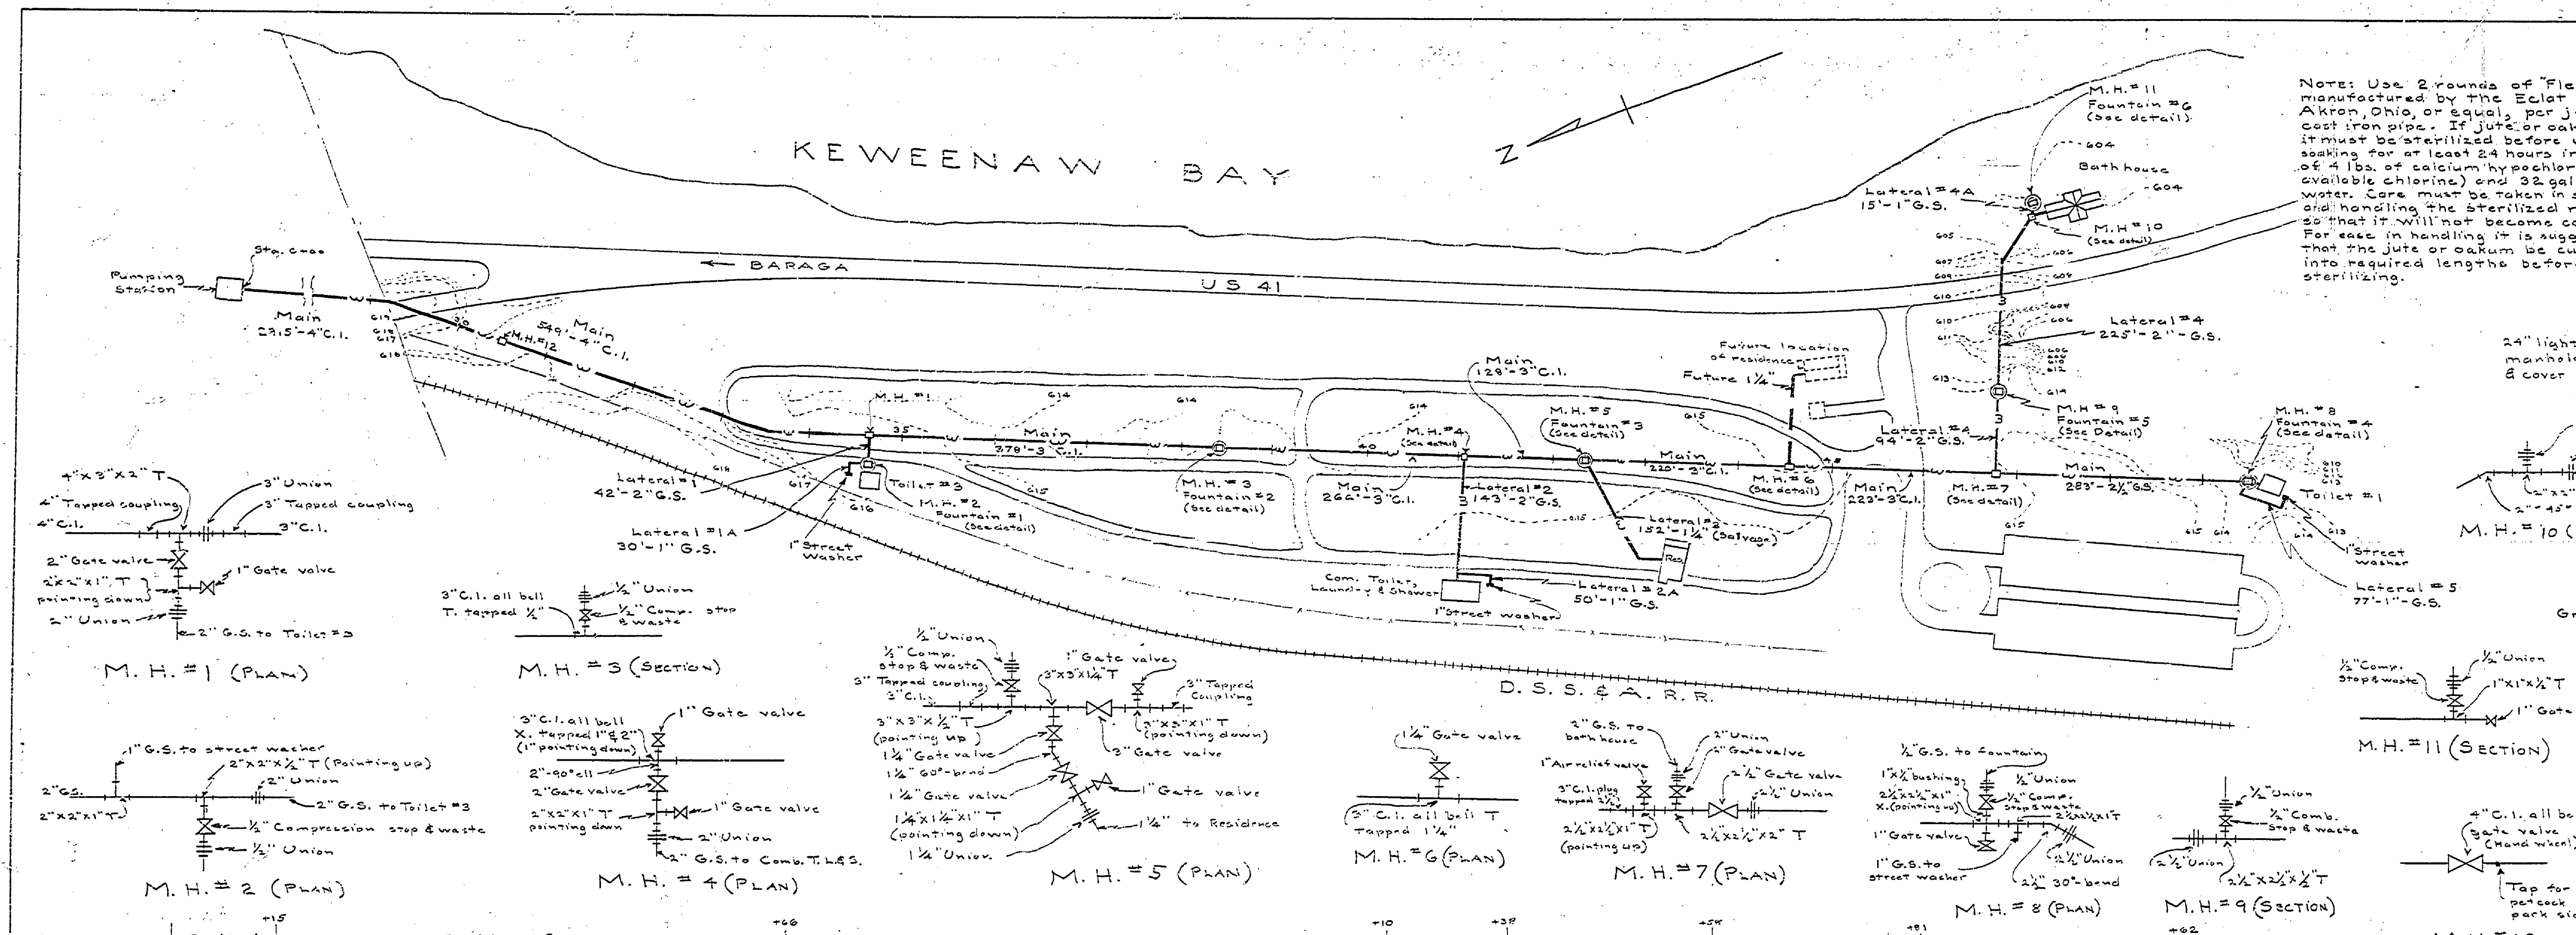
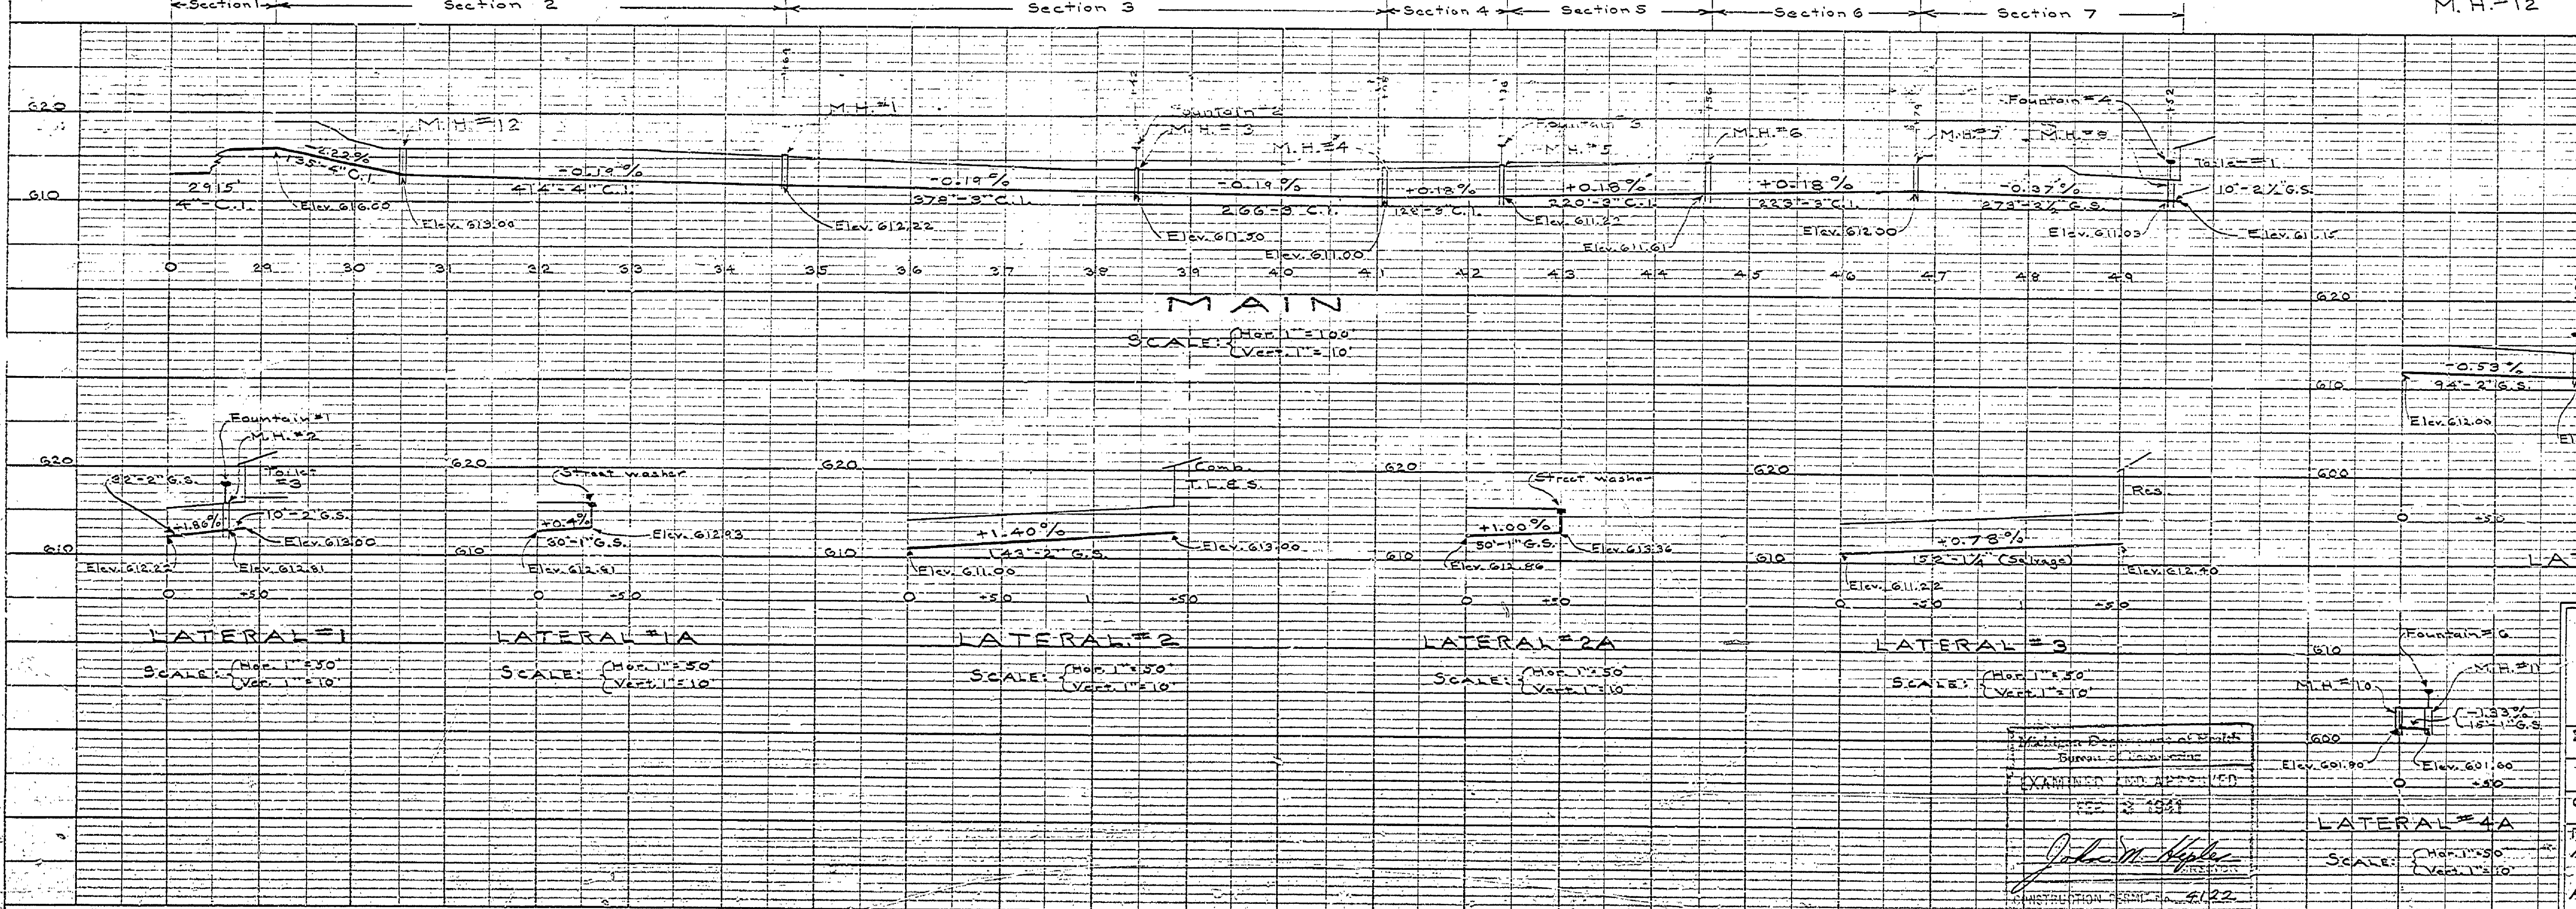
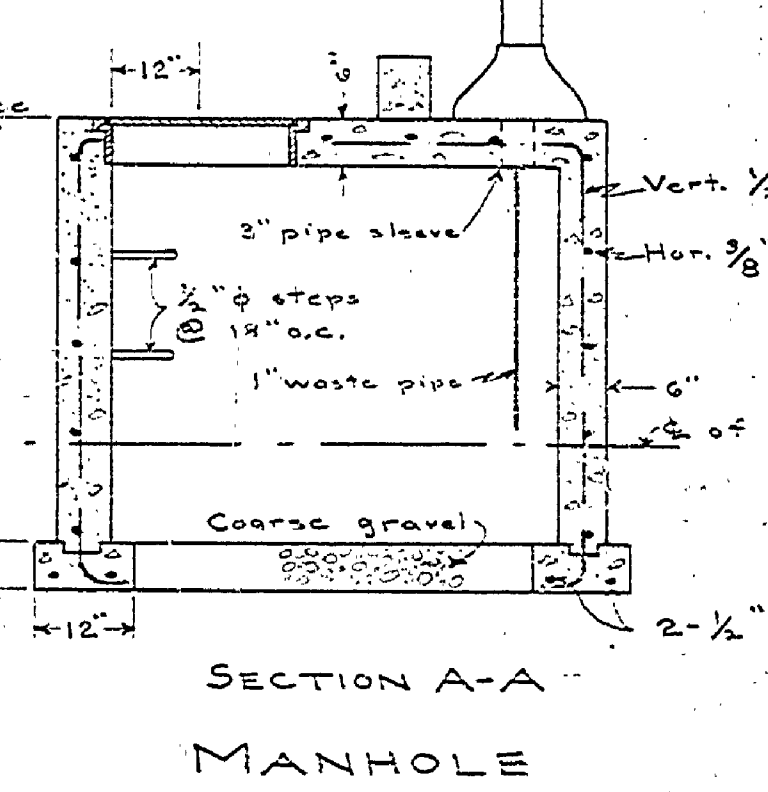


# KEWEENAW BAY

DATE	
BY	
REVISIONS	
NO.	
DESCRIPTION	
DATE	
BY	
REVISIONS	
NO.	
DESCRIPTION	
DATE	
BY	
REVISIONS	
NO.	
DESCRIPTION	

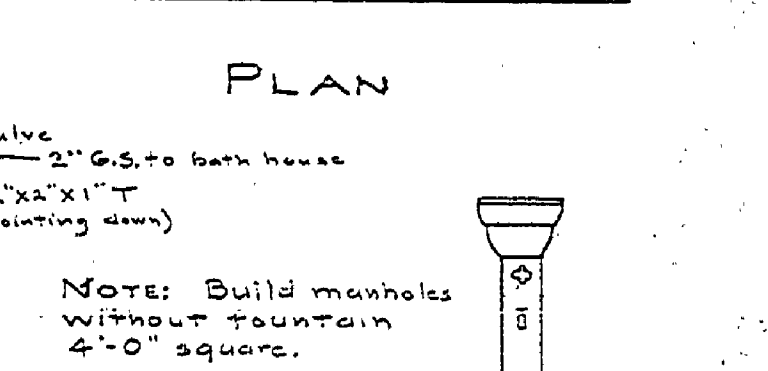

Note: Use 2 rounds of "Flexo-Pac" as manufactured by the Eclair Rubber Co., Akron, Ohio, or equal, per joint of 4\"/>

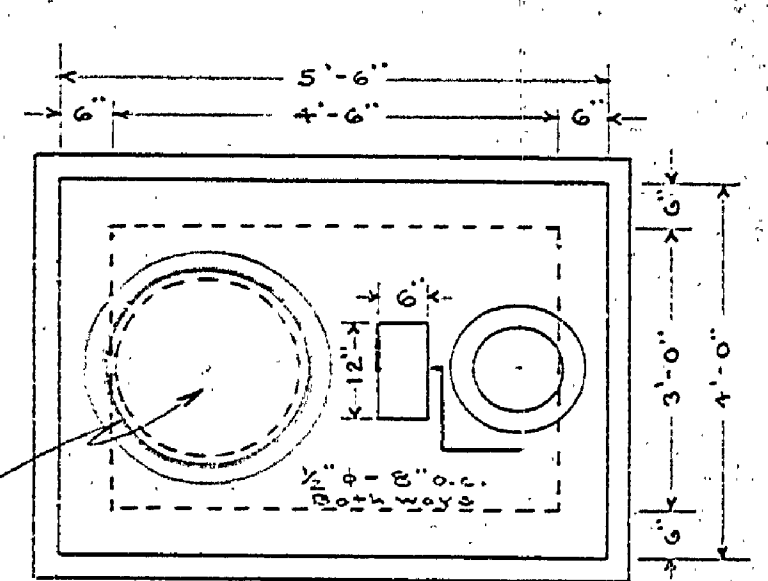

MICHIGAN DEPARTMENT OF CONSERVATION STATE PARKS DIVISION

**BARAGA STATE PARK WATER SYSTEM**

DRAWN BY: KEB  
 DESIGNED BY: KEB  
 CHECKED BY: [Signature]  
 PREPARED AND APPROVED BY: [Signature]  
 APPROVED BY: [Signature]

PLANNED BY: SCALEAS/SHANN  
 DATE: 1-30-41