


DRAWN BY R.W. Beck	REVIEWED BY SECTIONS	APPROVED BY	NO. DATE BY	REVISIONS
TRACED BY	ARCHITECTURAL J.K.R.	DATE 3-24-66	1	4
CHECKED BY	ENGINEERING J.P.R.	DATE 3-24-66	2	5
DATE 12-24-59	LANDSCAPE J.P.R.	DATE 3-24-66	3	6
		ASSISTANT CHIEF IN CHARGE OF DESIGN		

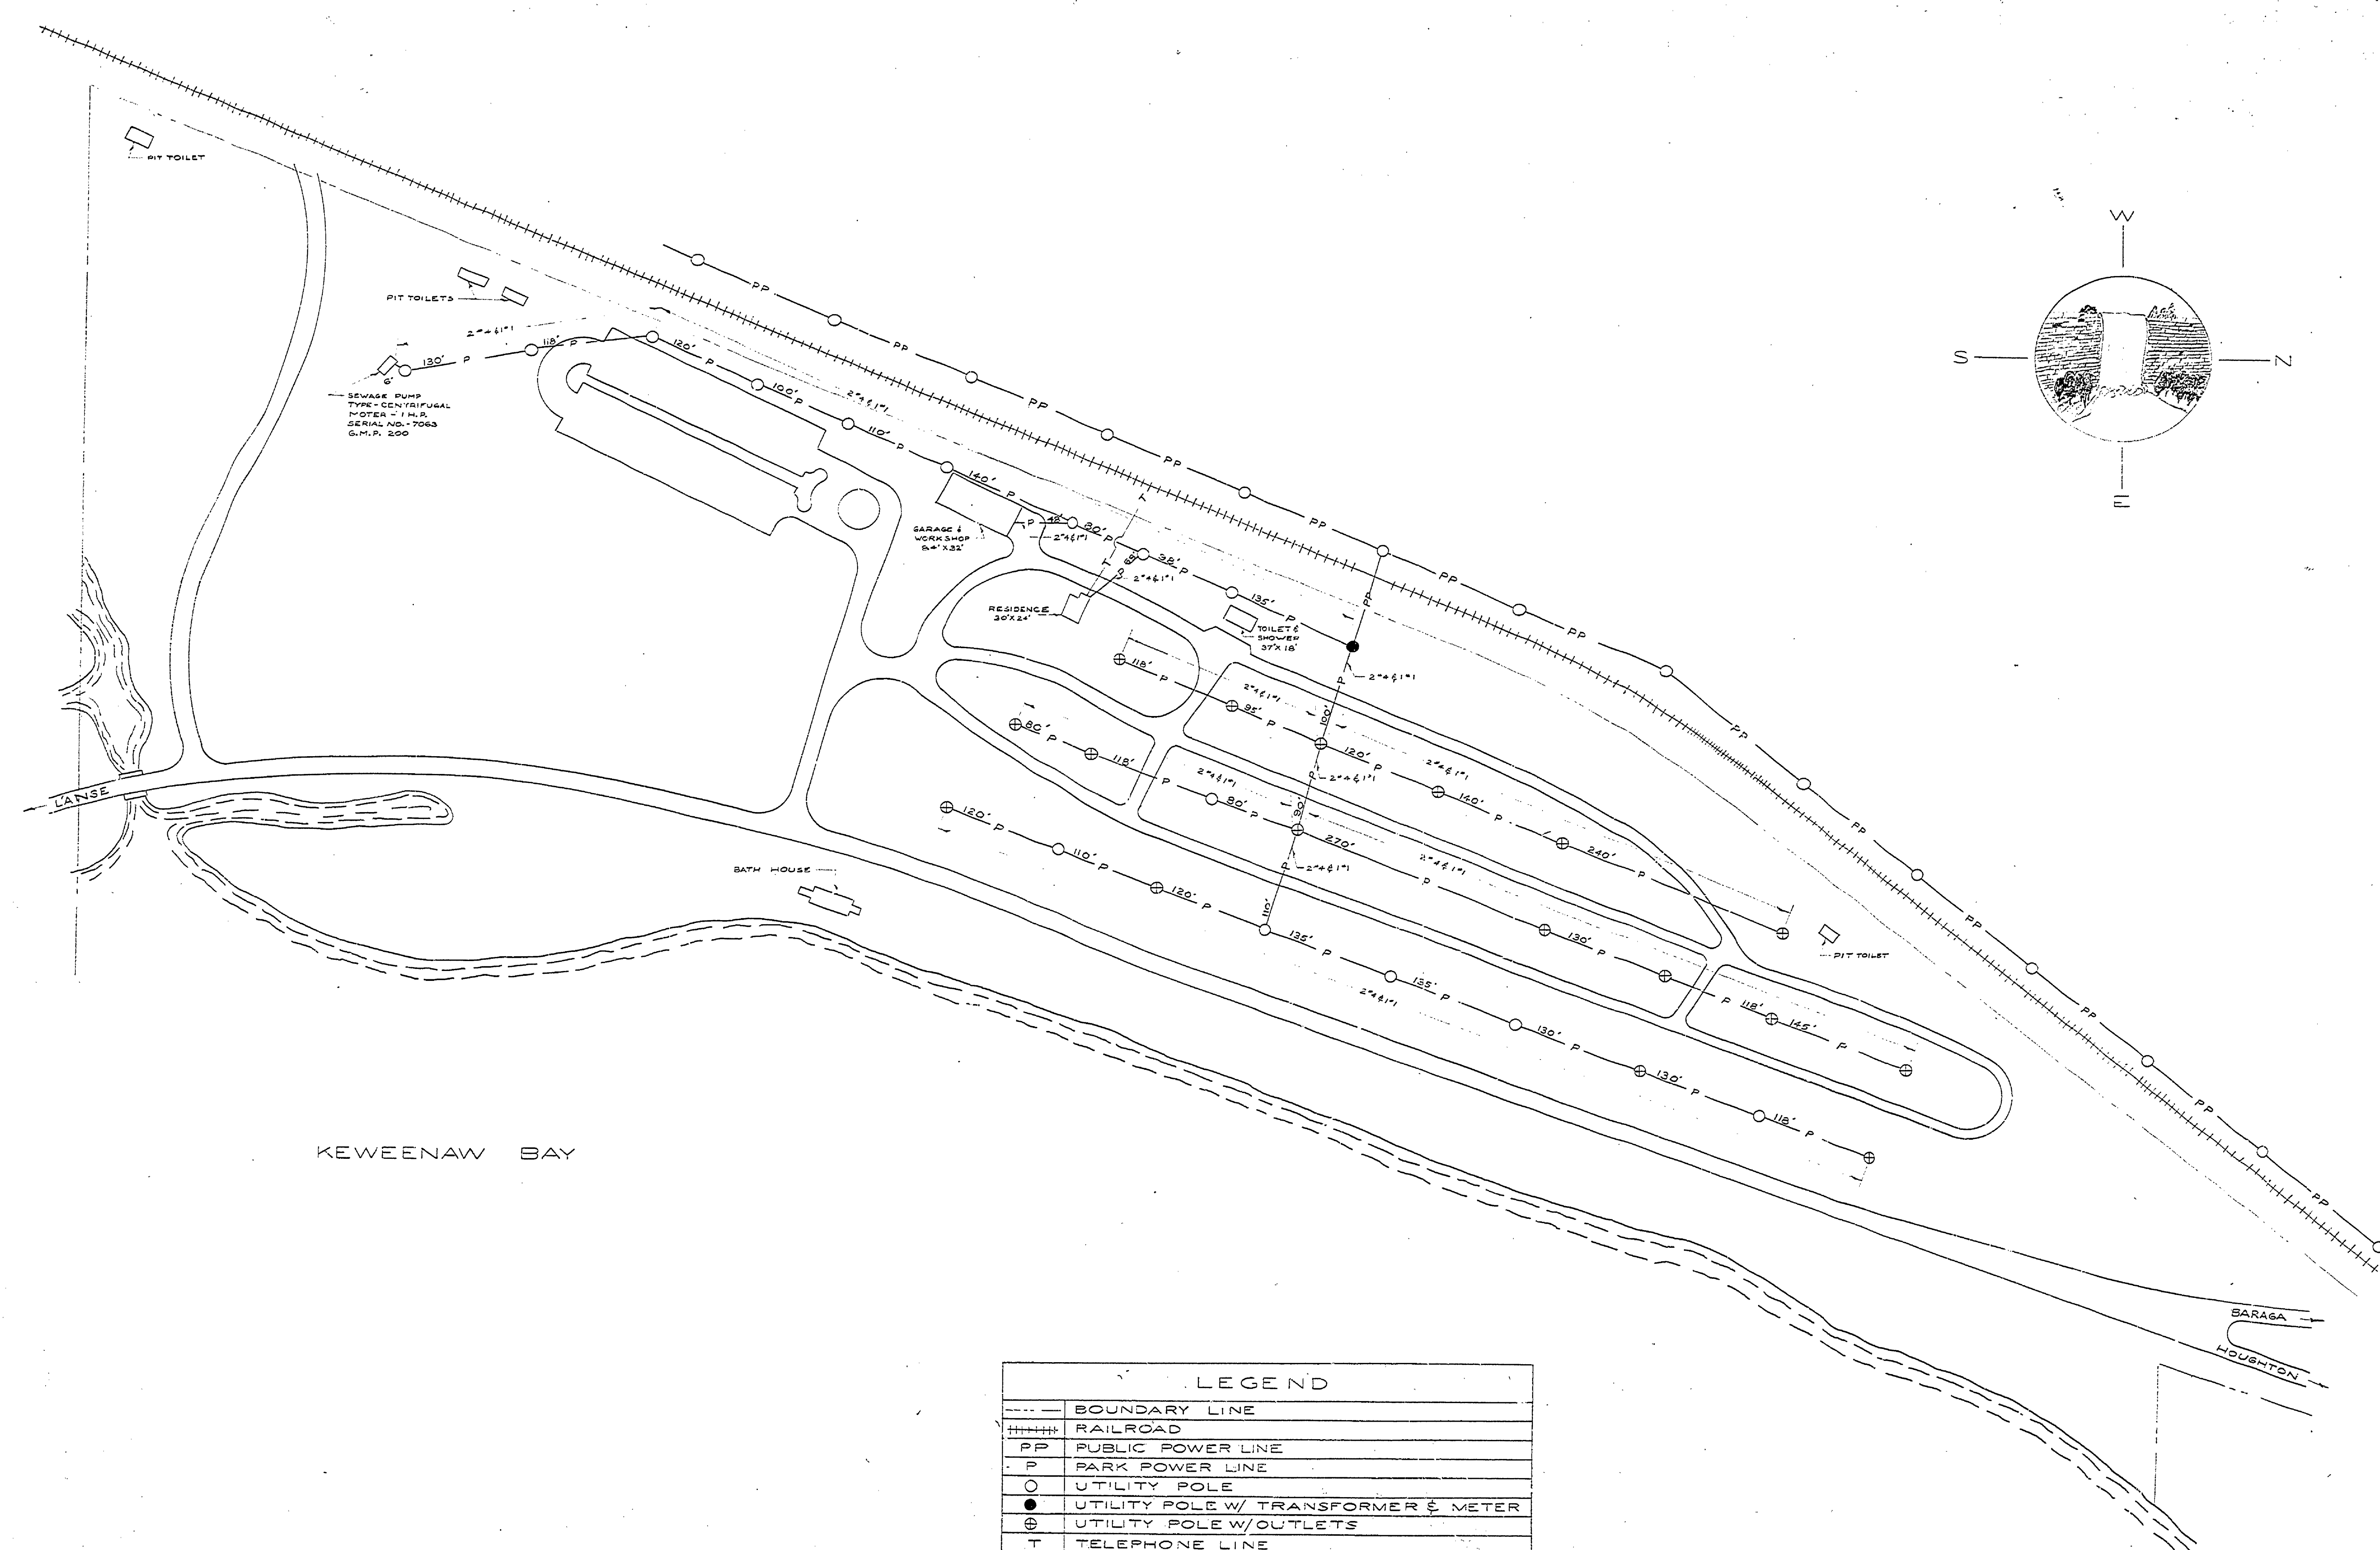

---	BOUNDARY LINE
	RAILROAD
PP	PUBLIC POWER LINE
P	PARK POWER LINE
○	UTILITY POLE
●	UTILITY POLE W/ TRANSFORMER & METER
⊕	UTILITY POLE W/ OUTLETS
T	TELEPHONE LINE

BARAGA STATE PARK

SCALE 1" = 80'

MICHIGAN DEPARTMENT OF CONSERVATION  
PARKS AND RECREATION DIVISION

BARAGA STATE PARK  
UTILITY MAP  
ELECTRICAL

SHEET NO. 1 OF 3 PLAN NO. U-1