


REVISIONS	DATE	BY
4		
3		
2		
1		

DATE	REVIEWED	DATE	APPROVED
	ARCHITECTURAL		
	ENGINEERING		
	LANDSCAPE		

DESIGNED BY	DATE
DRAWN BY	
CHECKED BY	

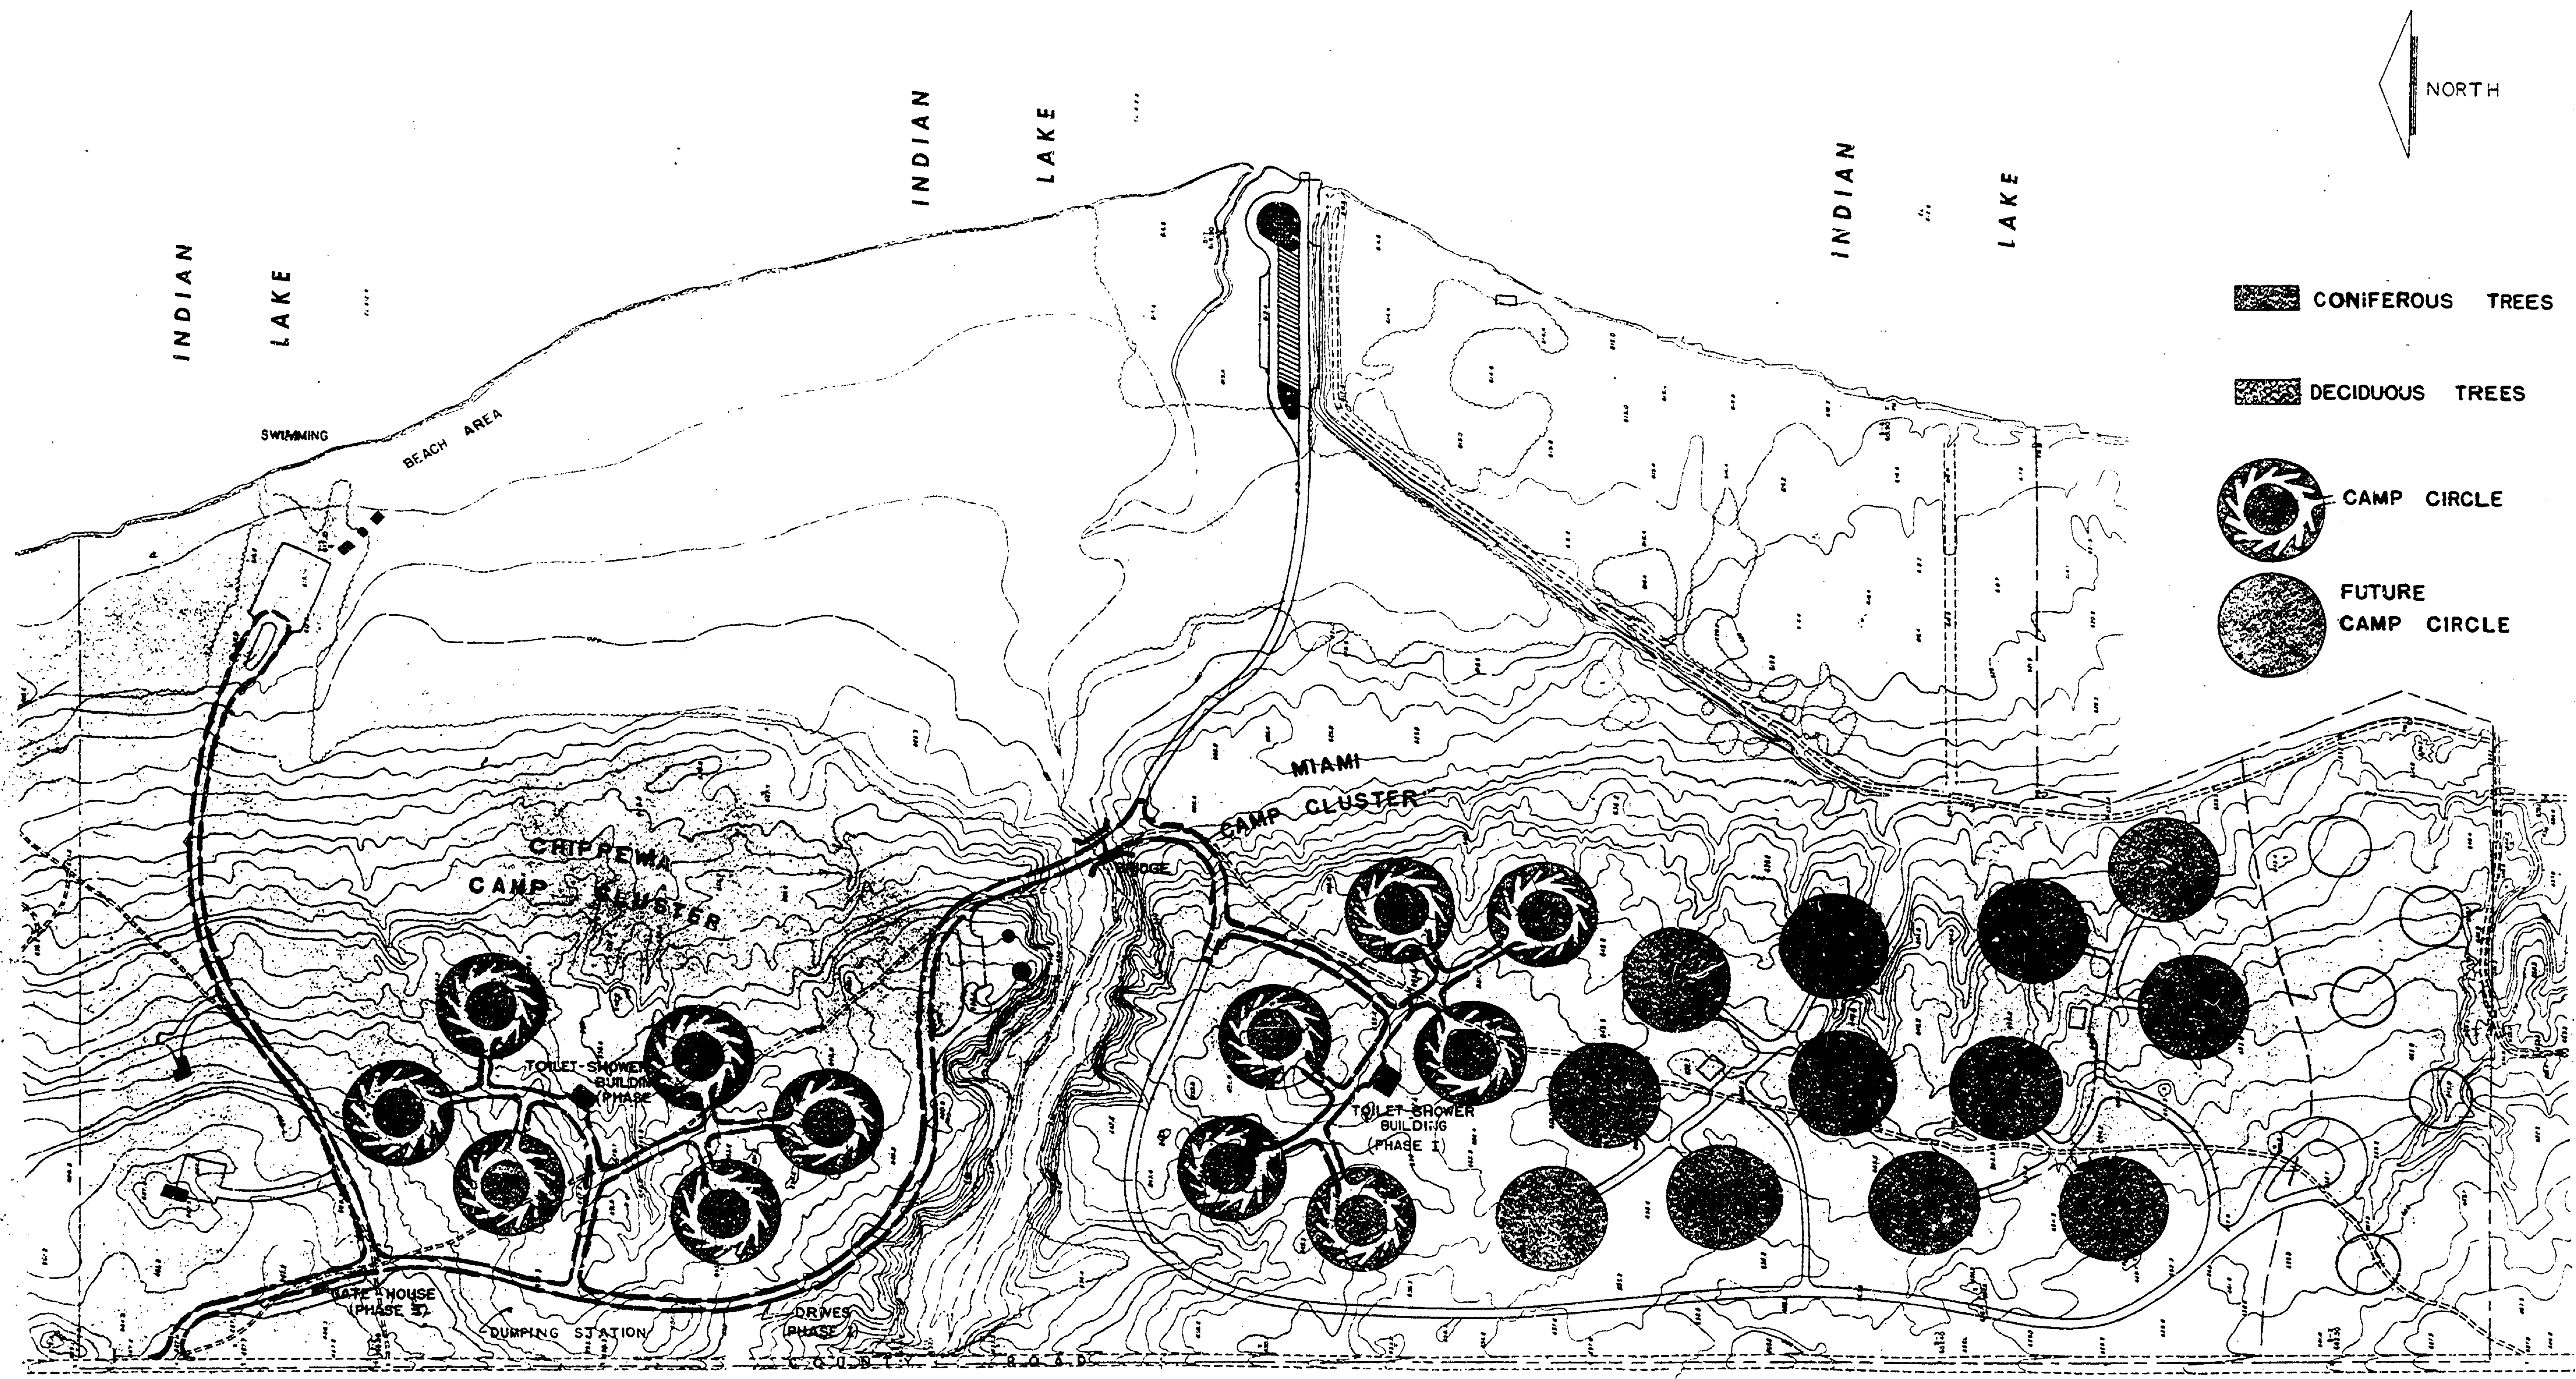

COMMISSION APPROVED *[Signature]* DATE *8-10-66*
 PARKS & RECREATION APPROVED *[Signature]* DATE *9/1/66*

LAITALA & NUCHESTERLEHN REGISTERED ARCHITECTS
 DREW & SKOMORE LANDSCAPE ARCHITECTS
 LANSING MICHIGAN

WEST SHORE SECTION OF INDIAN LAKE STATE PARK

SCALE 1" = 200'-0"

MICHIGAN DEPARTMENT OF CONSERVATION
 PARKS AND RECREATION DIVISION

PHASE I
 MASTER PLAN

SHEET NO. OF

PLAN NO. 1046