


DESIGNED BY	DATE	REVIEWED	DATE	APPROVED	DATE	NO	DATE	BY	REVISIONS	DATE	BY
LAITALA & NUECHTERLEIN REGISTERED ARCHITECTS		ARCHITECTURAL				1			1		
UREW & SKIDMORE LANDSCAPE ARCHITECTS		ENGINEERING				2			2		
LANSING MICHIGAN		LANDSCAPE				3			3		
									4		
									5		
									6		

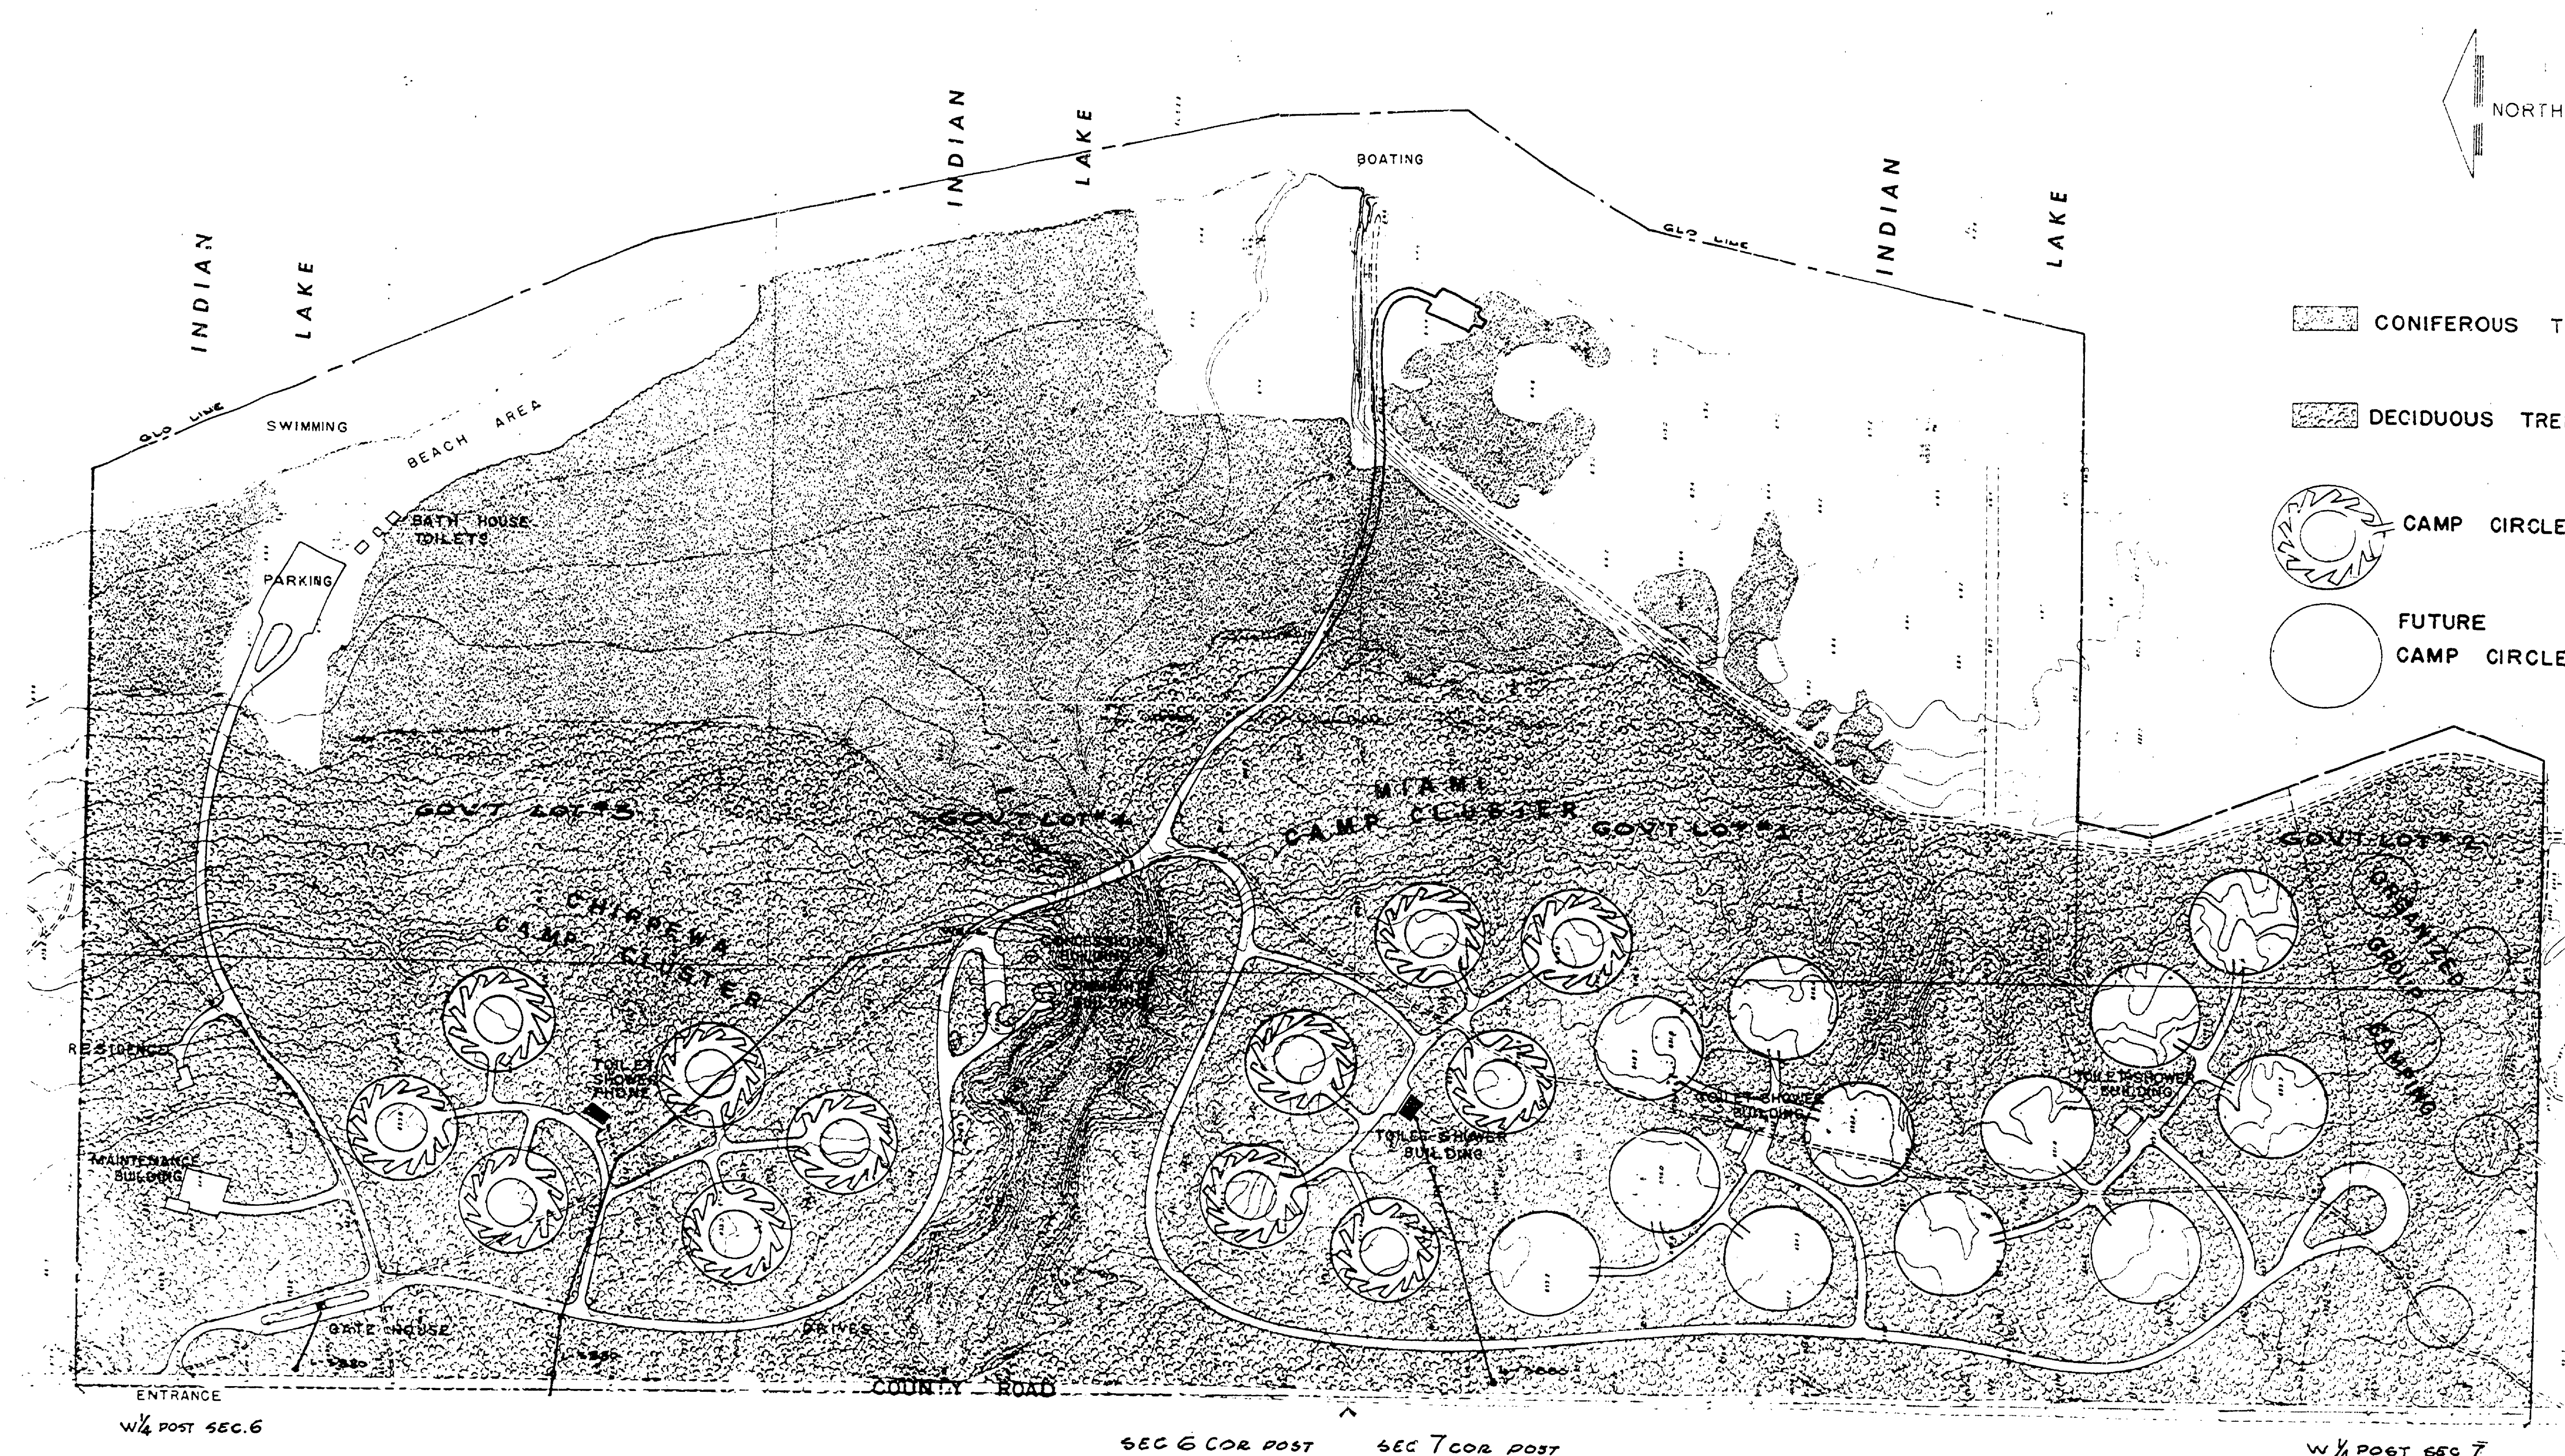

EXISTING
 PROPOSED
 STATE OWNERSHIP

DESIGNED BY
 DRAWN BY
 CHECKED BY

LAITALA & NUECHTERLEIN REGISTERED ARCHITECTS
 UREW & SKIDMORE LANDSCAPE ARCHITECTS
 LANSING MICHIGAN

WEST SHORE SECTION OF INDIAN LAKE STATE PARK

SCALE 1" = 200' 0"

MICHIGAN DEPARTMENT OF CONSERVATION
 PARKS AND RECREATION DIVISION

SHEET NO. OF PLAN NO.