



DESIGNED BY	DATE	REVIEWED	DATE	APPROVED	DATE	NO.	DATE	BY	REVISIONS	DATE	BY
JACK A. DREW ASSOC., INC.		ARCHITECTURAL				1			1		
DRAWN BY		ENGINEERING				2			2		
CHECKED BY		LANDSCAPE				3			3		
									4		
									5		
									6		

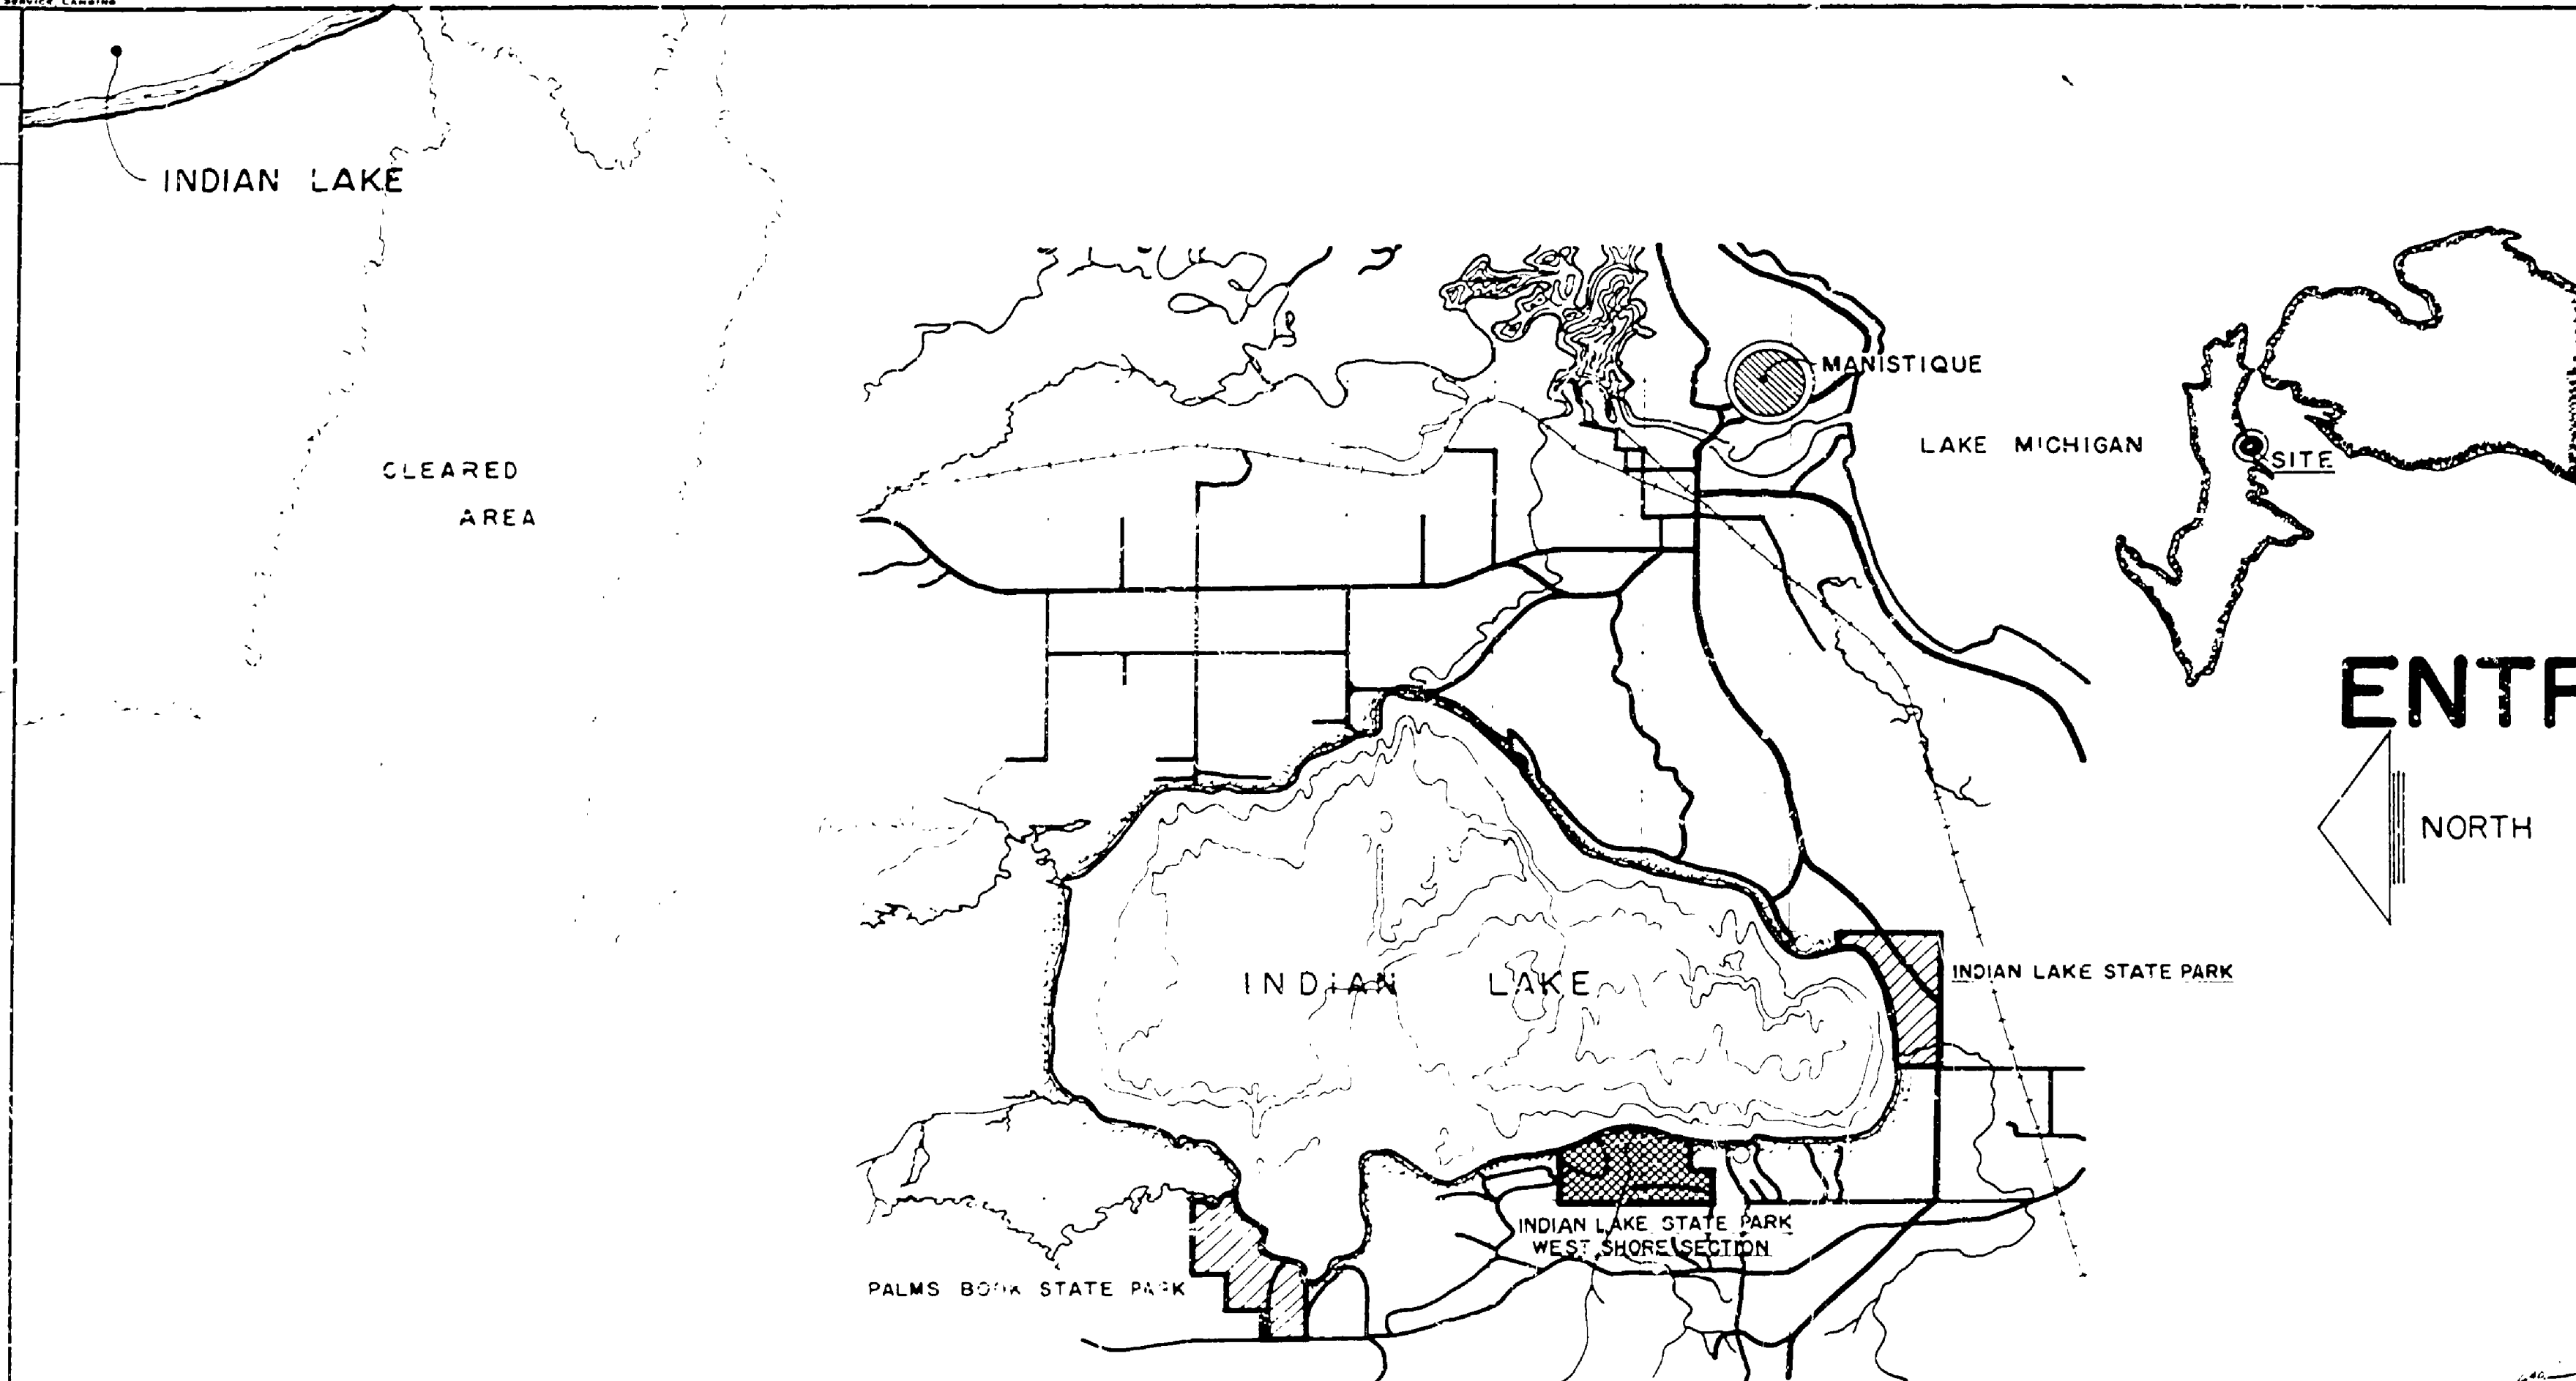

LOCATION MAP

MICHIGAN DEPARTMENT OF CONSERVATION
SECTION OF PARKS AND RECREATION
**INDIAN LAKE STATE PARK
WEST SHORE SECTION**
CONSTRUCTION PLANS FOR
ENTRANCE BUILDING & TWO TOILET BUILDINGS

PROJECT NO. PR68-258-300-003-C3
ACCOUNT NO. 258-1004-300-003

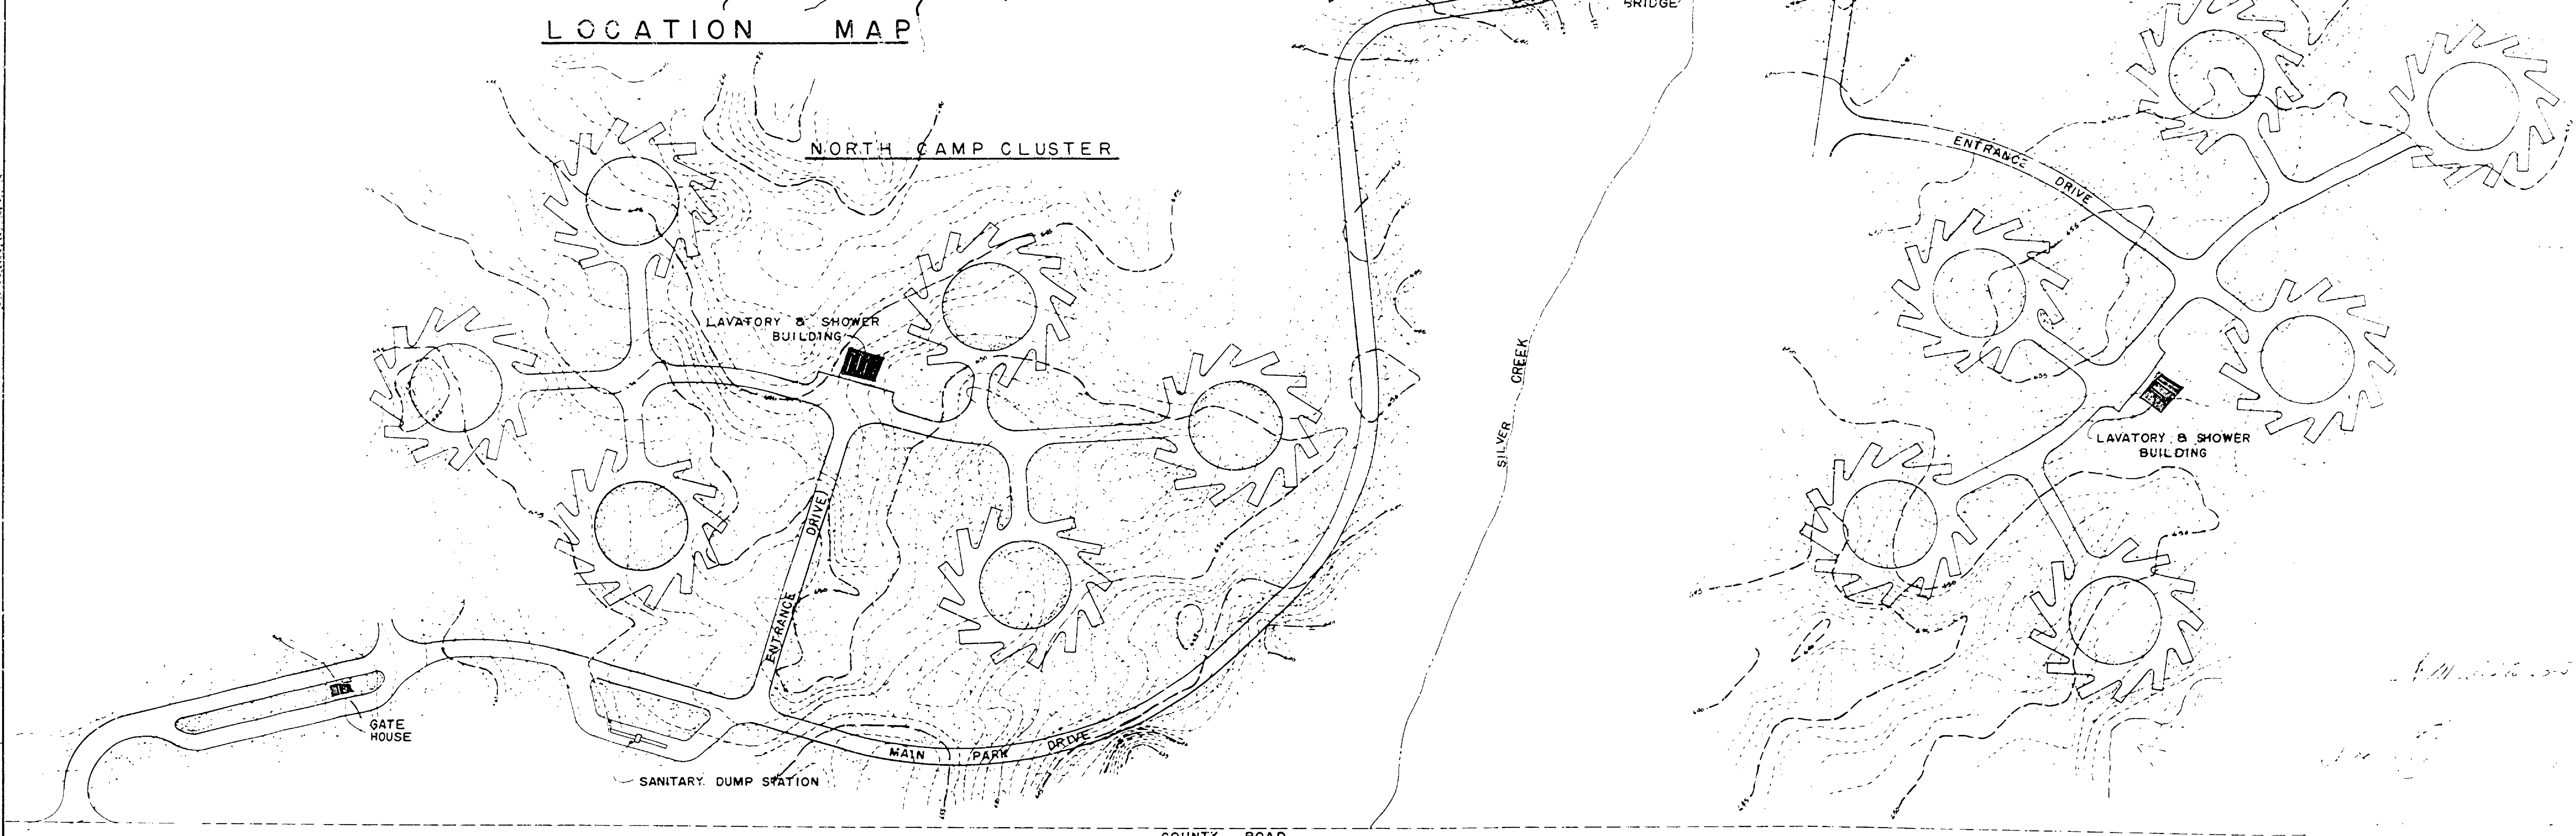

BENCH MARK
10' HEMLOCK ELEV. 660.79 30' W. & E. OF CO. RD.
APP. 200' S. OF TRAIL E. OF CO. RD. APP. 1000' N. OF CULVERT

DESIGNED BY JACK A. DREW ASSOC., INC. LANDSCAPE ARCHITECTS LANSING, MICHIGAN	DRAWN BY LAITALA & NUCHTERLEIN ASSOC., INC. ARCHITECTS LANSING, MICHIGAN	CHECKED BY BOLTON & HELVESTON ENGINEERS CONSULTING ENGINEERS LANSING, MICHIGAN	INDIAN LAKE STATE PARK WEST SHORE SECTION	SCALE 1" = 1'00'-0"	MICHIGAN DEPARTMENT OF CONSERVATION PARKS AND RECREATION DIVISION	COVER SHEET	SHEET NO. 1 OF 6	PLAN NO. 1056
---	---	---	--	------------------------	--	-------------	------------------	---------------

L-104