


DESIGNED BY	DRAWN BY	CHECKED BY	DATE	REVIEWED	DATE	APPROVED	DATE	REVISIONS						
								NO.	DATE	BY	NO.	DATE	BY	
ARCHITECTURAL	ENGINEERING	LANDSCAPE						1				4		
								2				5		
								3				6		

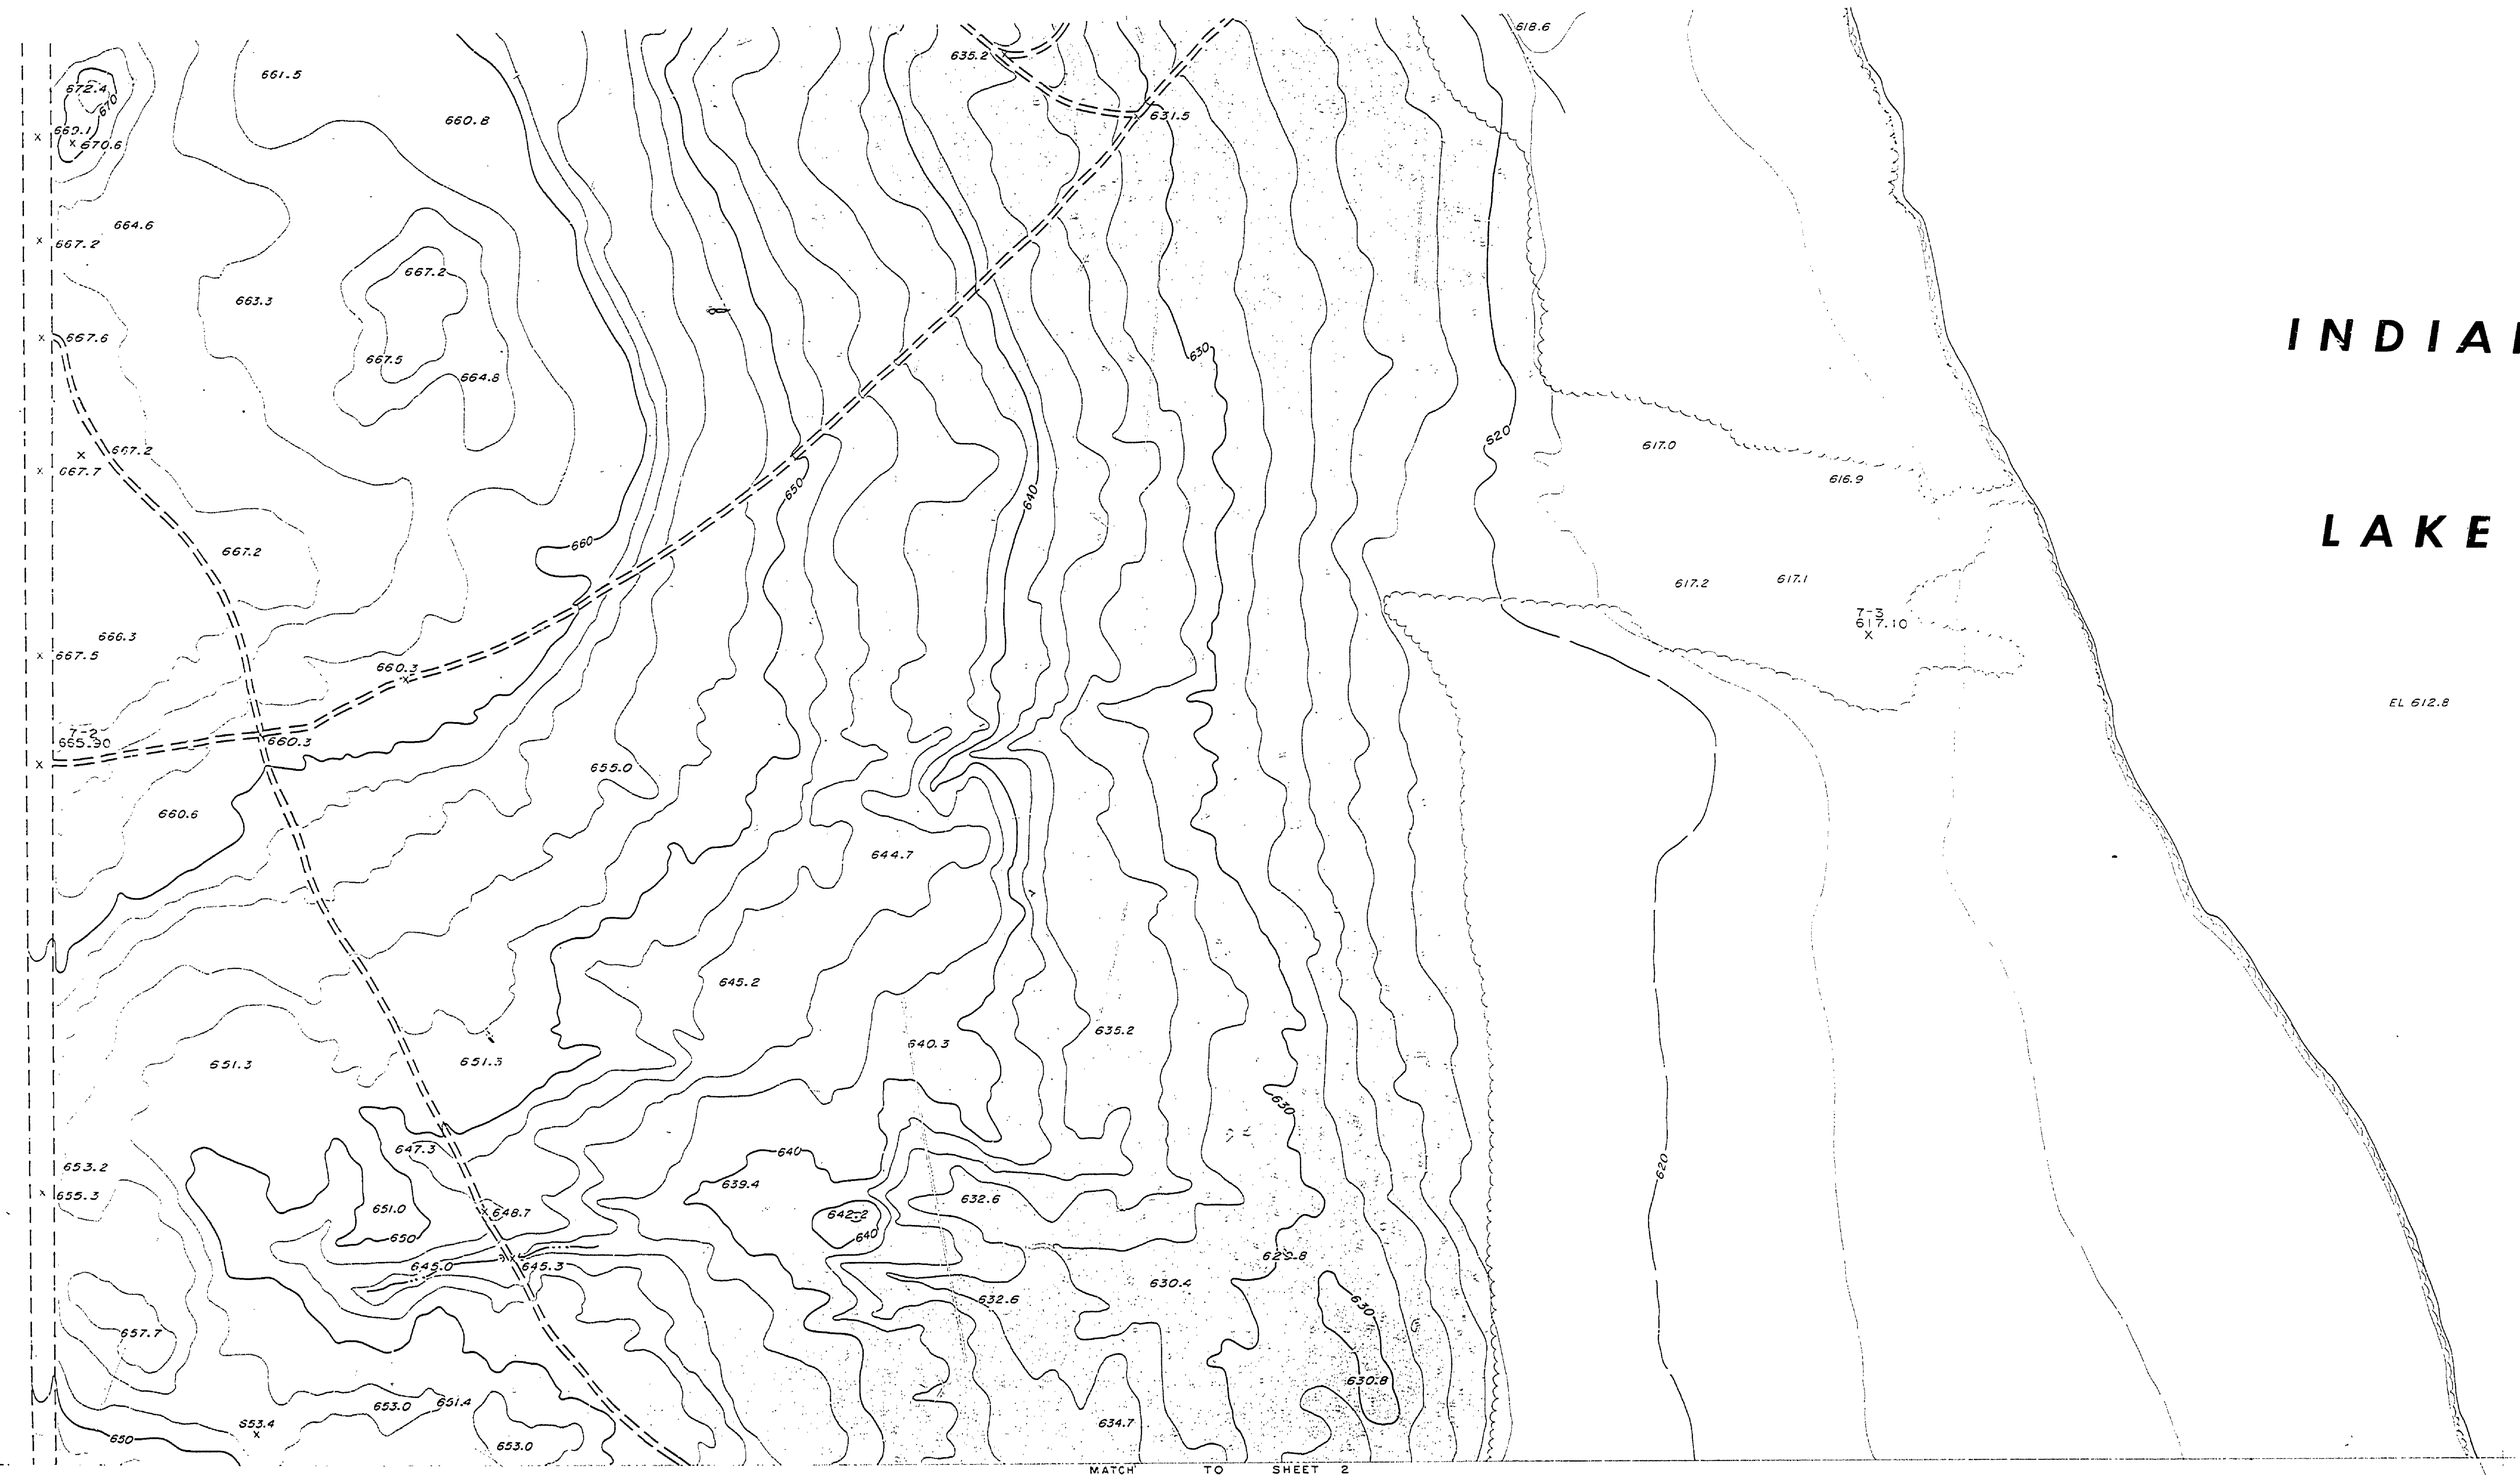

INDIAN  
LAKE

EL. 612.8

MATCH TO SHEET 2

- PROPERTY MARKER □ PM
- PRIMARY ROADS ————
- SECONDARY ROADS - - - - -
- RAILROADS = = = = =
- BUILDINGS [Symbol]
- PERENNIAL STREAMS [Symbol]
- INTERMITTENT STREAMS [Symbol]
- BRIDGES [Symbol]
- CULVERT [Symbol]
- TRAVERSE STATION 46-2 [Symbol]
- VERTICAL CONTROL - MSL [Symbol]
- TREES [Symbol]
- TREES [Symbol]

- 30' x [Symbol] (CONIFEROUS)
- 30' x [Symbol] (DECIDUOUS)

ABRAMS AERIAL SURVEY CORPORATION  
LANSING, MICHIGAN

MICHIGAN  
DEPARTMENT OF CONSERVATION  
PARKS AND RECREATION DIVISION

INDIAN LAKE  
SCALE 1"=100'  
DATE OF PHOTOGRAPHY DECEMBER 1962  
CONTOUR INTERVAL 2'  
DATE OF MAPPING JULY 1963

SHEET NO. 3 OF 3  
PLAN NO. E-101

AREAS OBTAINED BY HEAVY VEGETATION SHOWN WITH DASHED CONTOURS AND UNDERLINED ELEVATIONS