


DESIGNED BY	DATE	REVIEWED	DATE	APPROVED	DATE	NO.	DATE	BY	REVISIONS	DATE	BY
JACK A. DREW ASSOC., INC.		ARCHITECTURAL				1			4		
LANDSCAPE ARCHITECTS		ENGINEERING				2			5		
LANSING, MICHIGAN		LANDSCAPE				3			6		

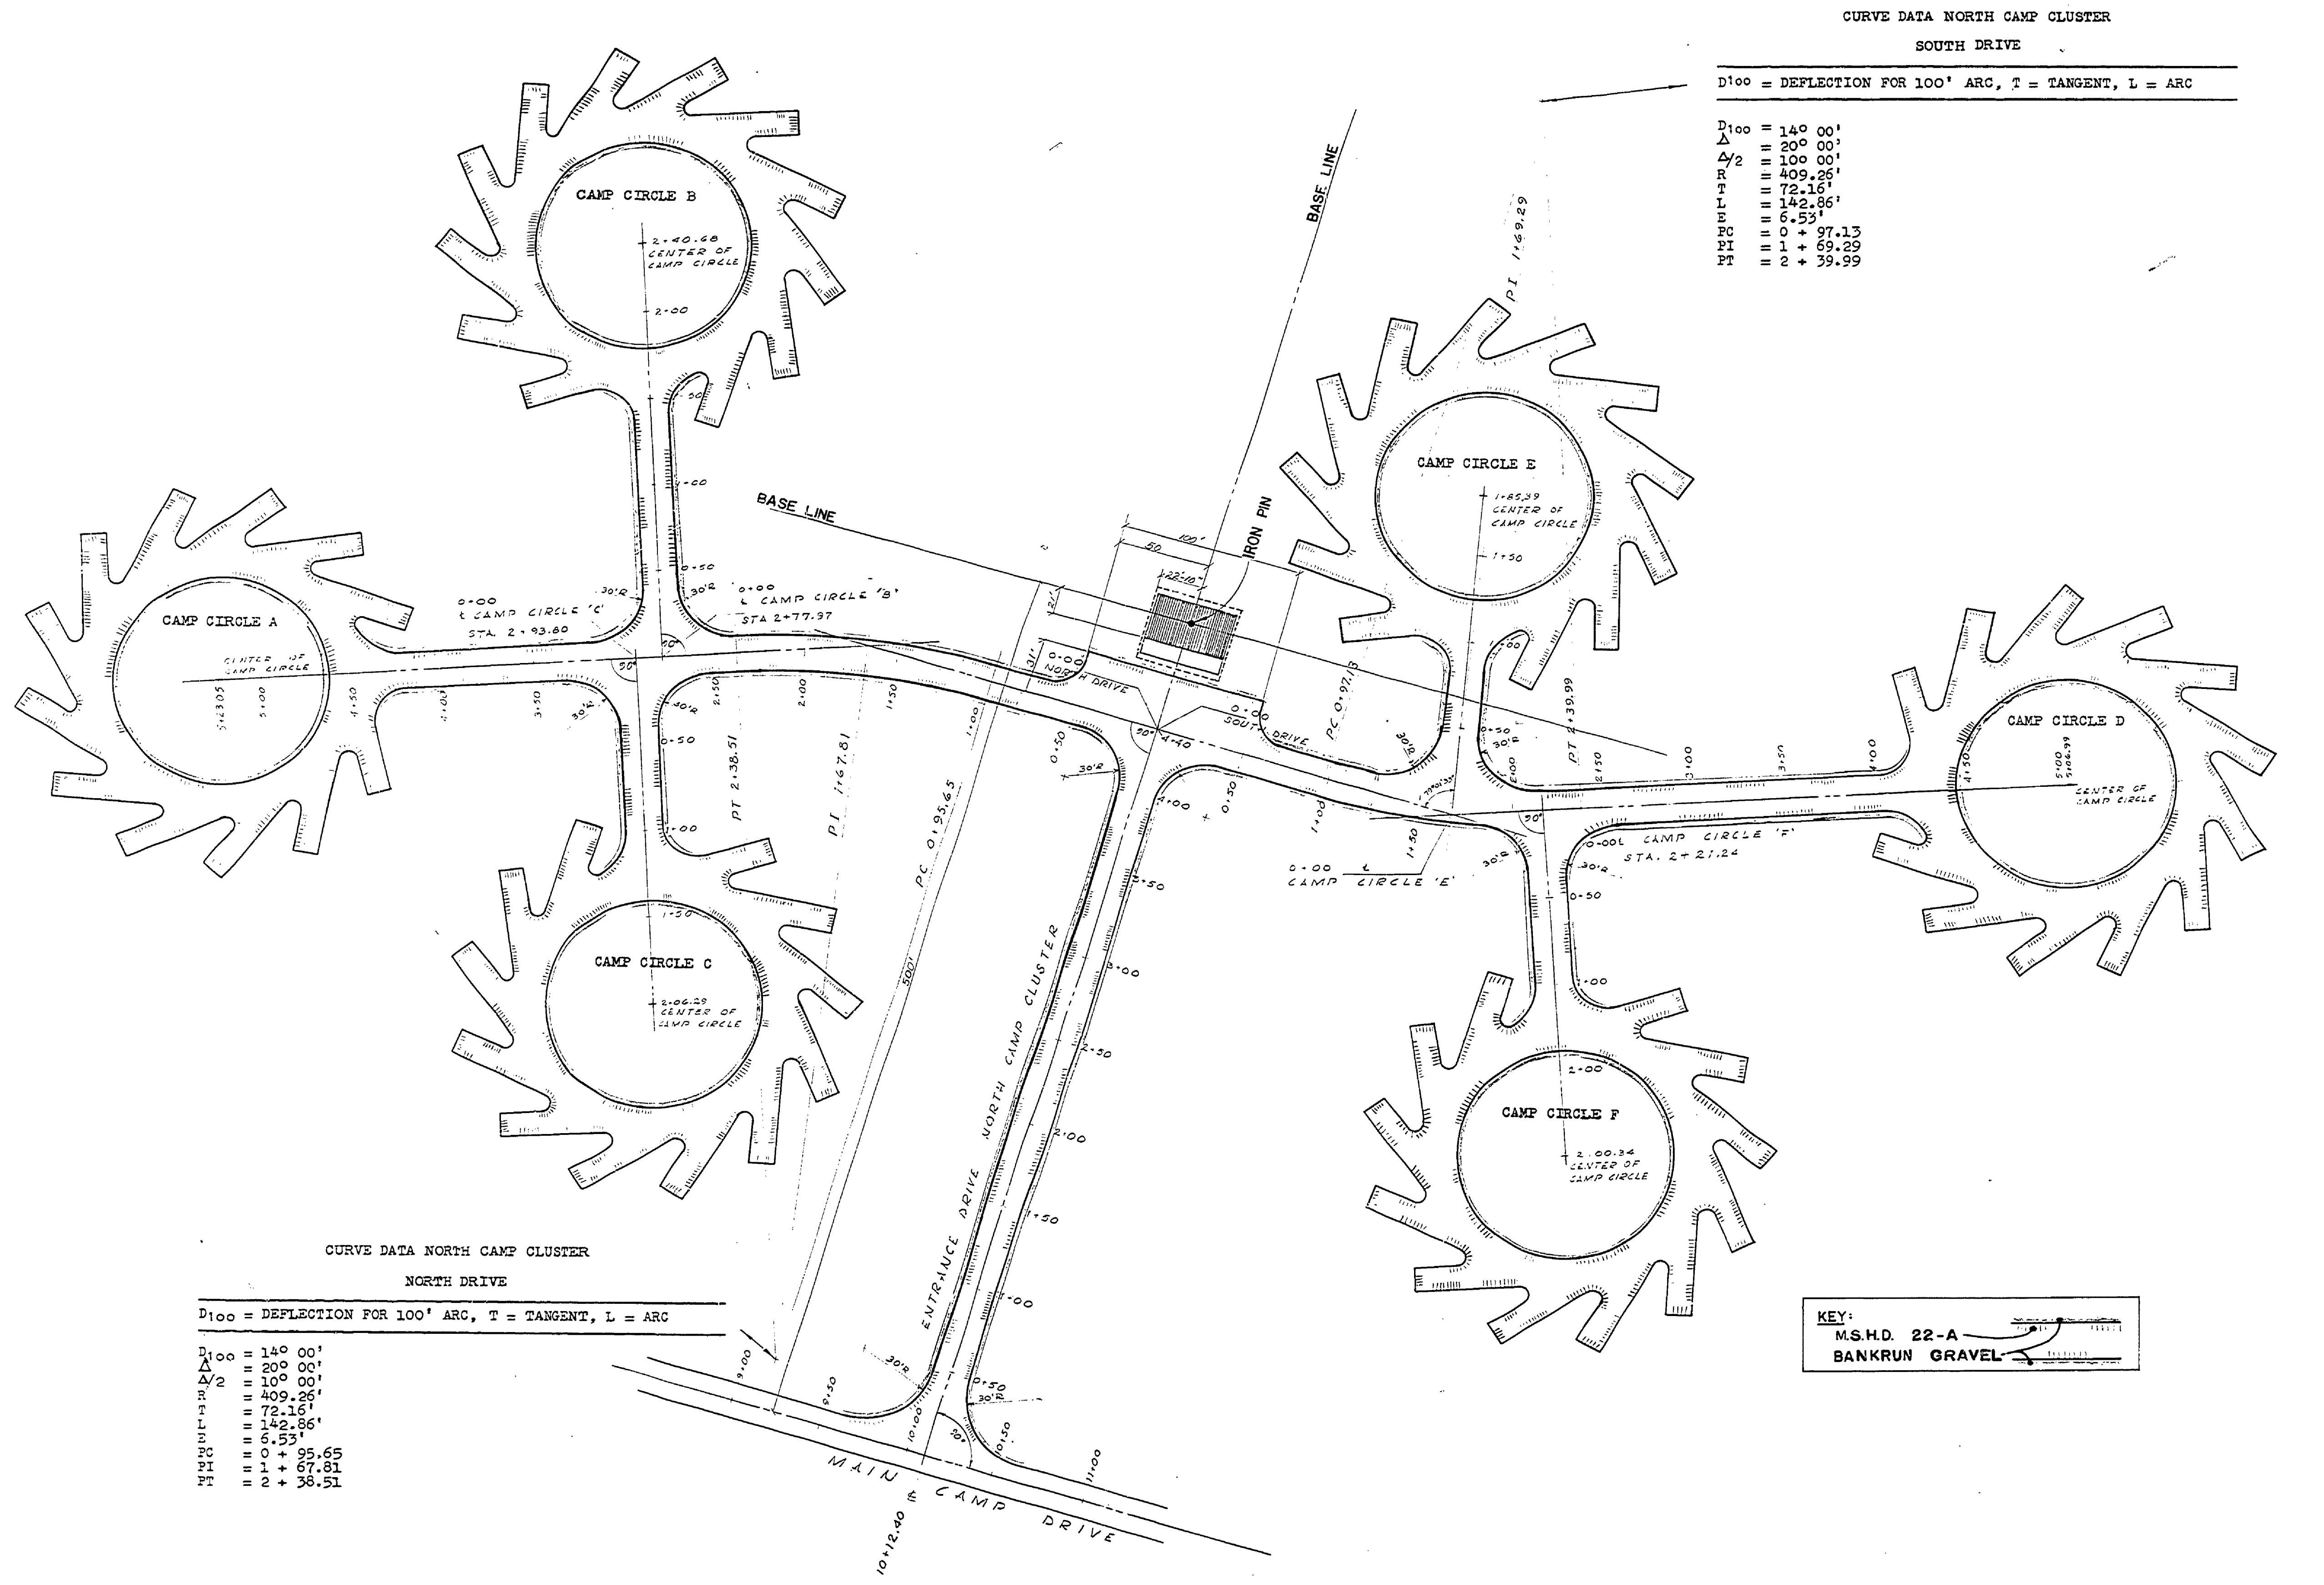

CURVE DATA NORTH CAMP CLUSTER
SOUTH DRIVE

D₁₀₀ = DEFECTION FOR 100' ARC, T = TANGENT, L = ARC

D ₁₀₀	= 140.00'
Δ	= 20° 00'
Δ/2	= 10° 00'
RT	= 409.26'
LT	= 72.16'
ET	= 142.86'
ET	= 6.53'
EC	= 0 + 97.13
ET	= 1 + 69.29
ET	= 2 + 39.99

CURVE DATA NORTH CAMP CLUSTER
NORTH DRIVE

D₁₀₀ = DEFECTION FOR 100' ARC, T = TANGENT, L = ARC

D ₁₀₀	= 140.00'
Δ	= 20° 00'
Δ/2	= 10° 00'
RT	= 409.26'
LT	= 72.16'
ET	= 142.86'
ET	= 6.53'
EC	= 0 + 95.65
ET	= 1 + 67.81
ET	= 2 + 38.51

KEY:
M.S.H.D. 22-A
BANKRUN GRAVEL

