


S E C T I O N S N O R T H C A M P C L U S T E R

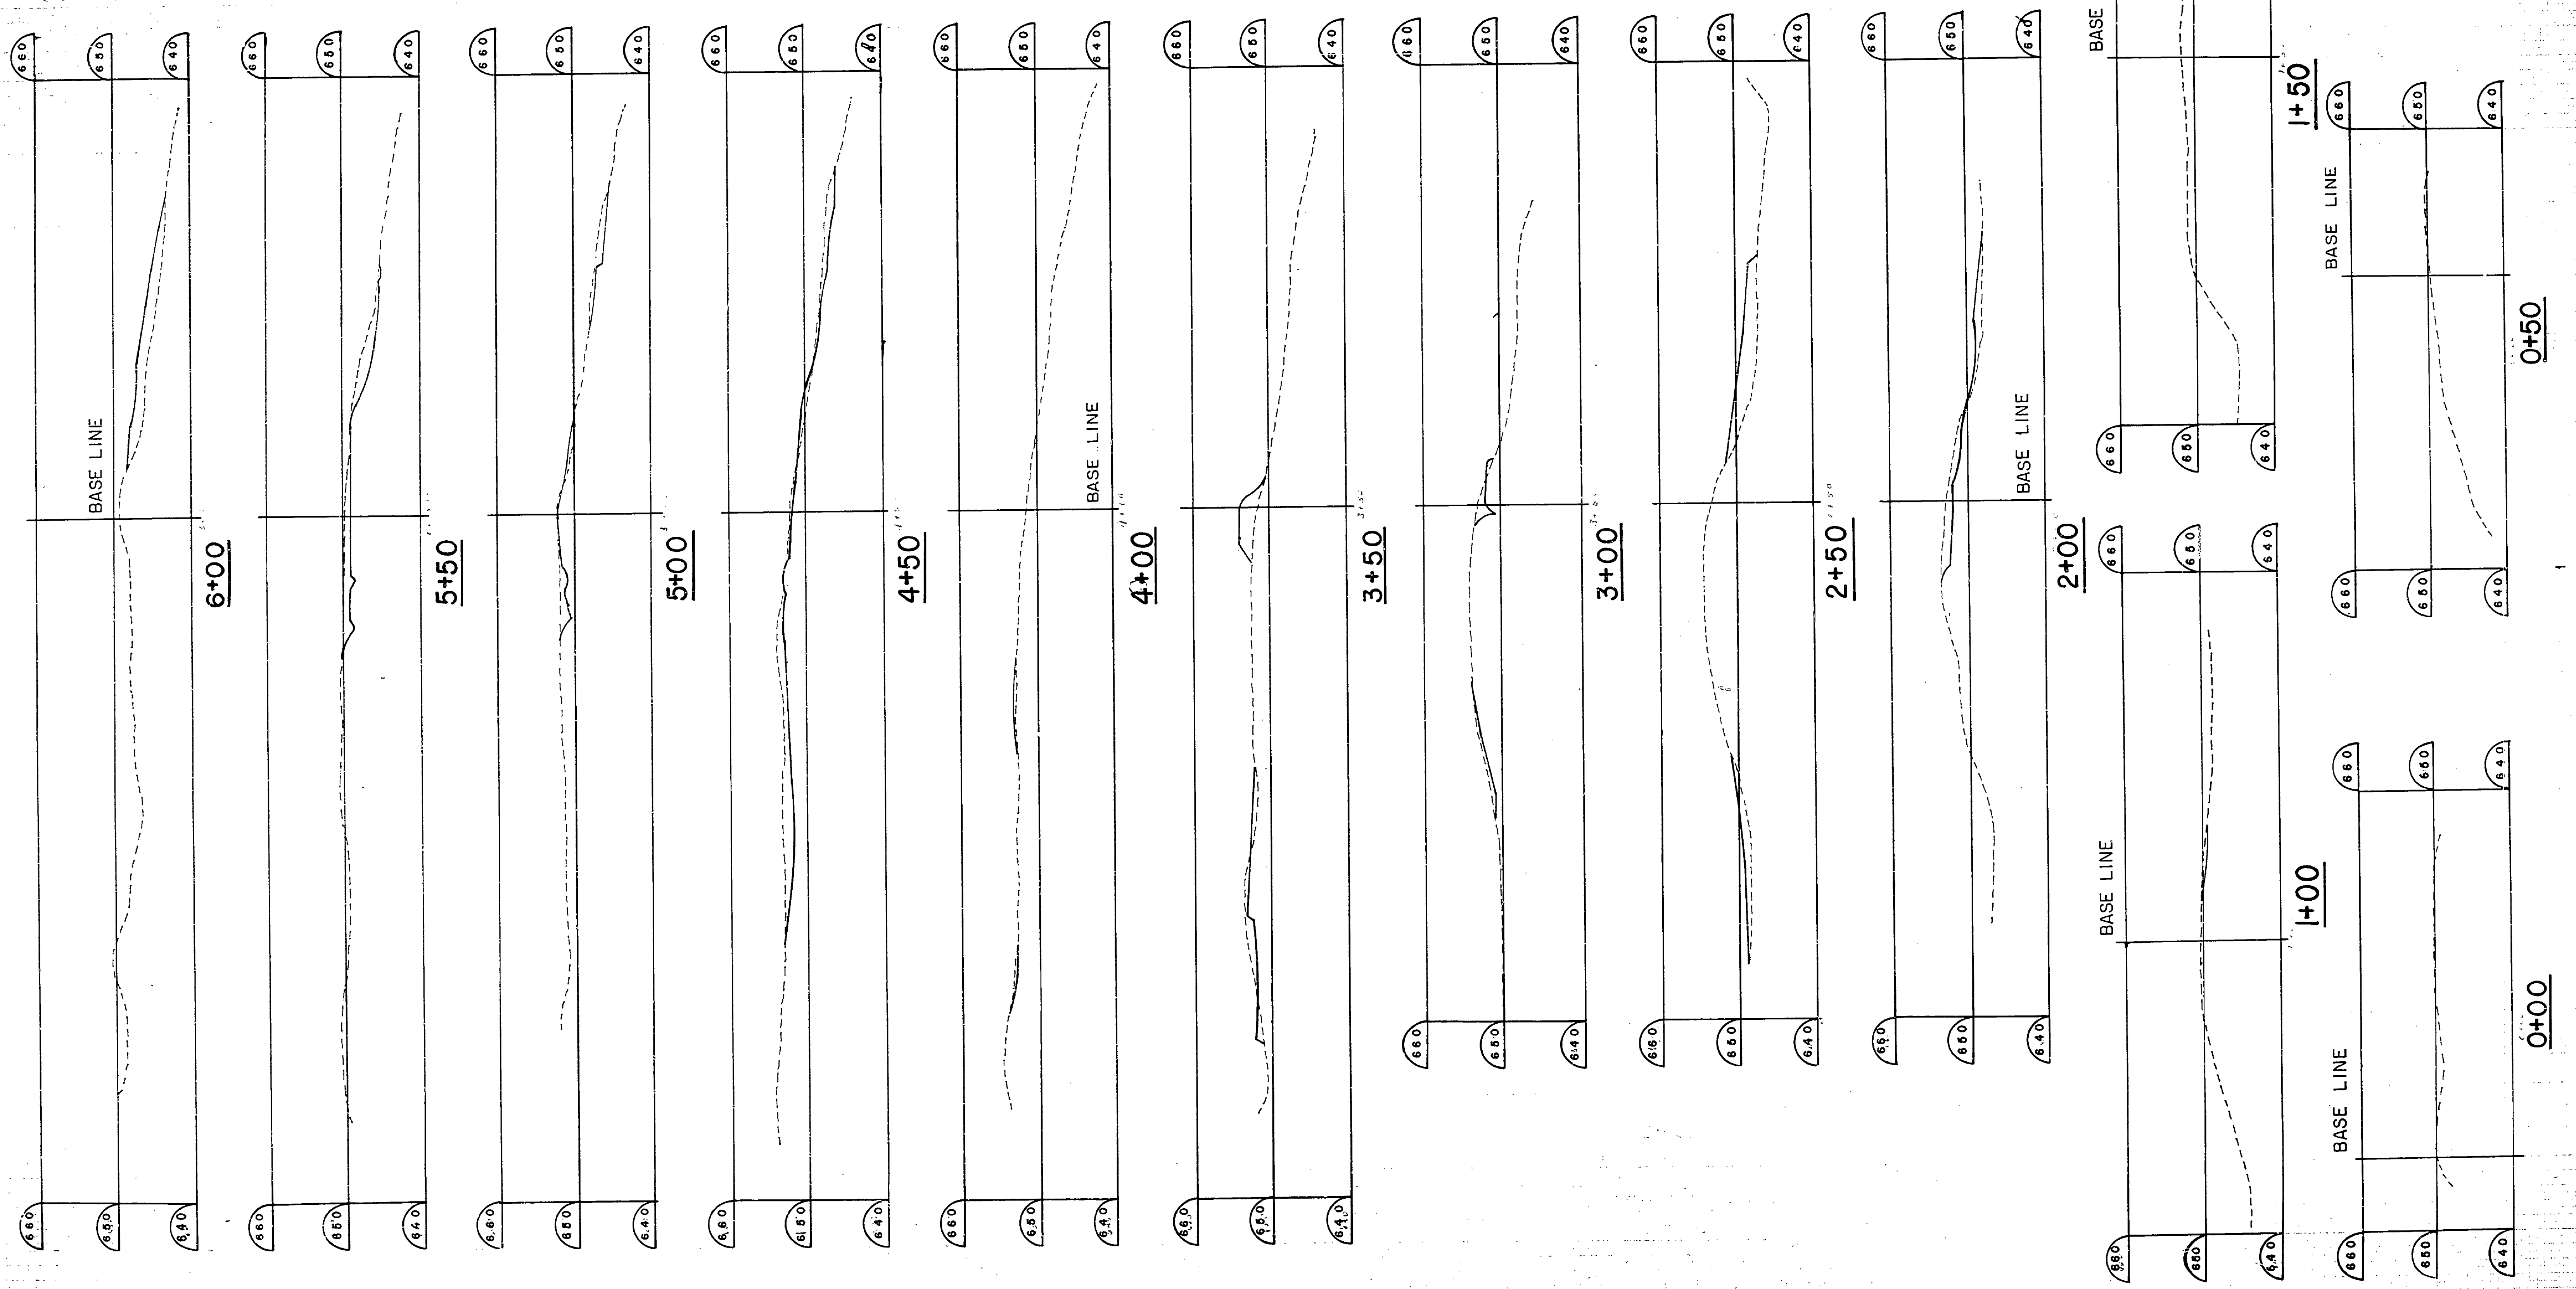

MICHIGAN DEPARTMENT OF CONSERVATION  
 PARKS & RECREATION DIV.  
 INDIAN LAKE STATE PARK  
 WEST SHORE SECTION  
 CROSS-SECTIONS OF CAMPGROUND DEVELOPMENT  
 SCHOOLCRAFT CO. SHEET 11 OF 24  
 PLAN NO. 1056

SHEET 12 OF 24  
 PR 12-258-300-018-C1

E-116