


↑ SOUTH CAMP CLUSTER
 ↓ NORTH CAMP CLUSTER

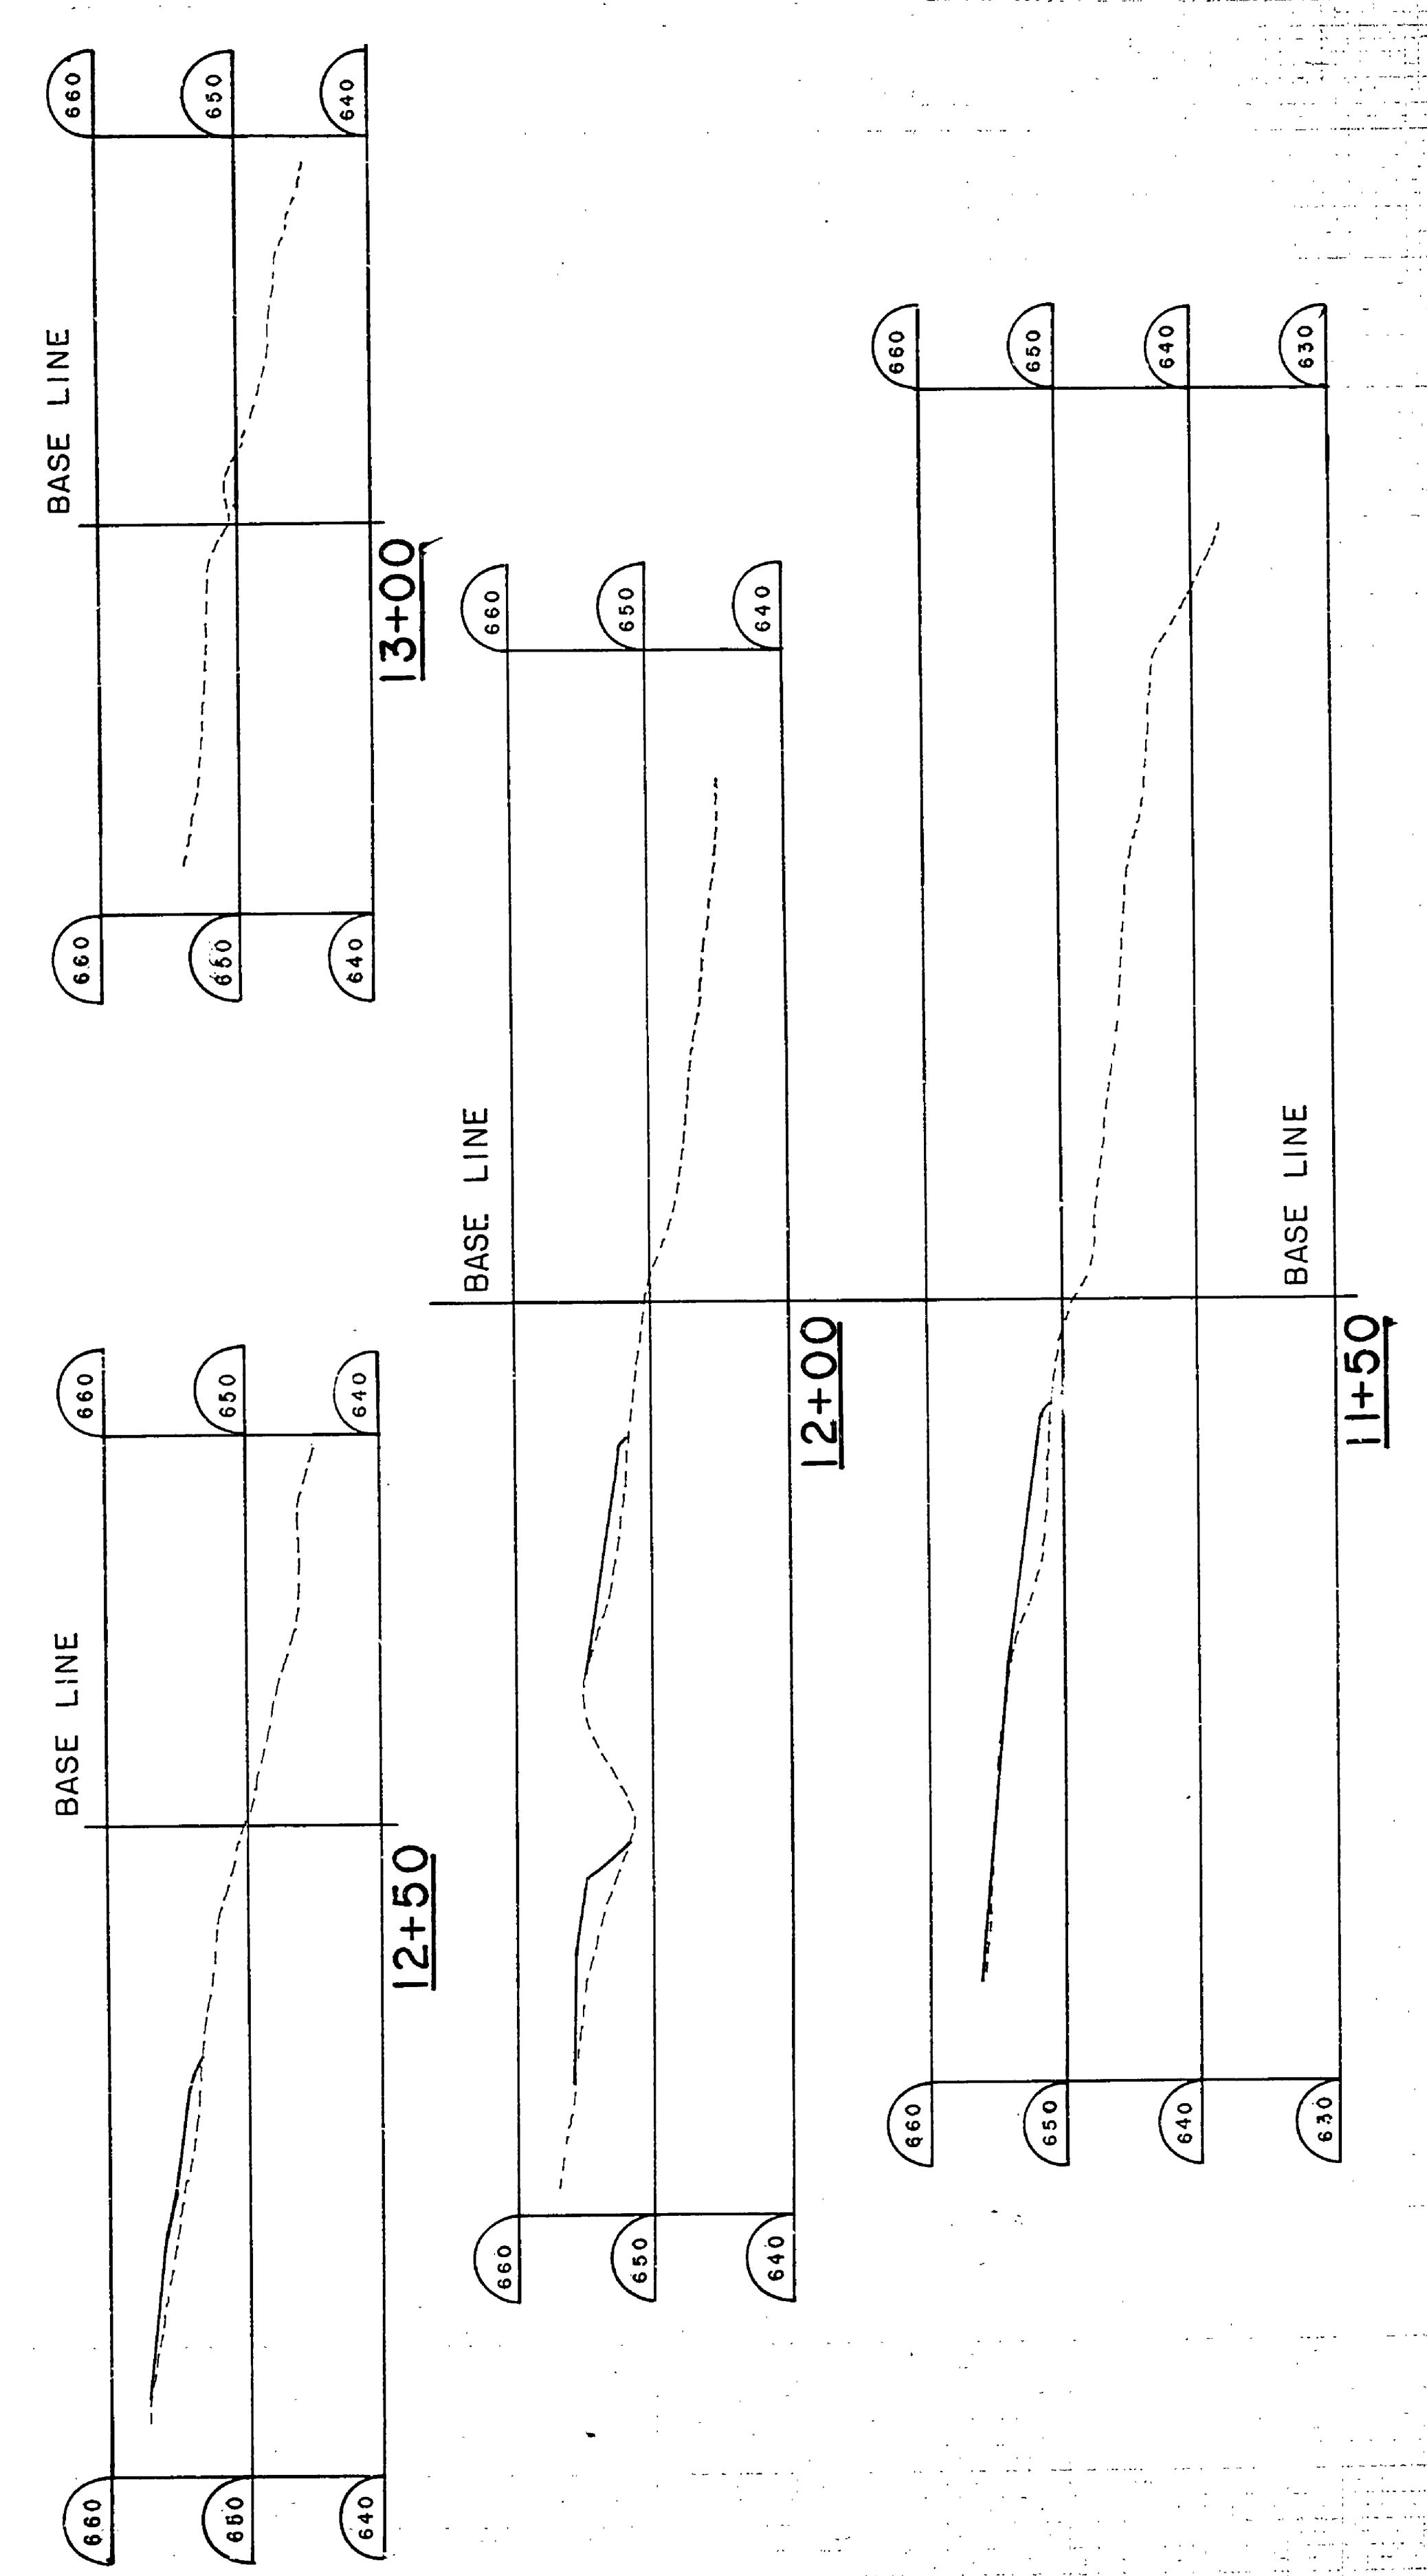

MICHIGAN DEPARTMENT OF CONSERVATION
 PARKS & RECREATION DIV.
 INDIAN LAKE STATE PARK
 WEST SHORE SECTION
 CROSS-SECTIONS OF CAMPGROUND DEVELOPMENT
 SCHOOLCRAFT CO. SHEET 130F
 PLAN NO. 1056

E-116