


S E C T I O N S S O U T H C A M P C L U S T E R

MICHIGAN DEPARTMENT OF CONSERVATION
PARKS & RECREATION DIV.
INDIAN LAKE STATE PARK
WEST SHORE SECTION
CROSS-SECTIONS OF CAMPGROUND DEVELOPMENT
SCHOOLCRAFT CO. SHEET 15 OF 16
PLAN NO. 1056

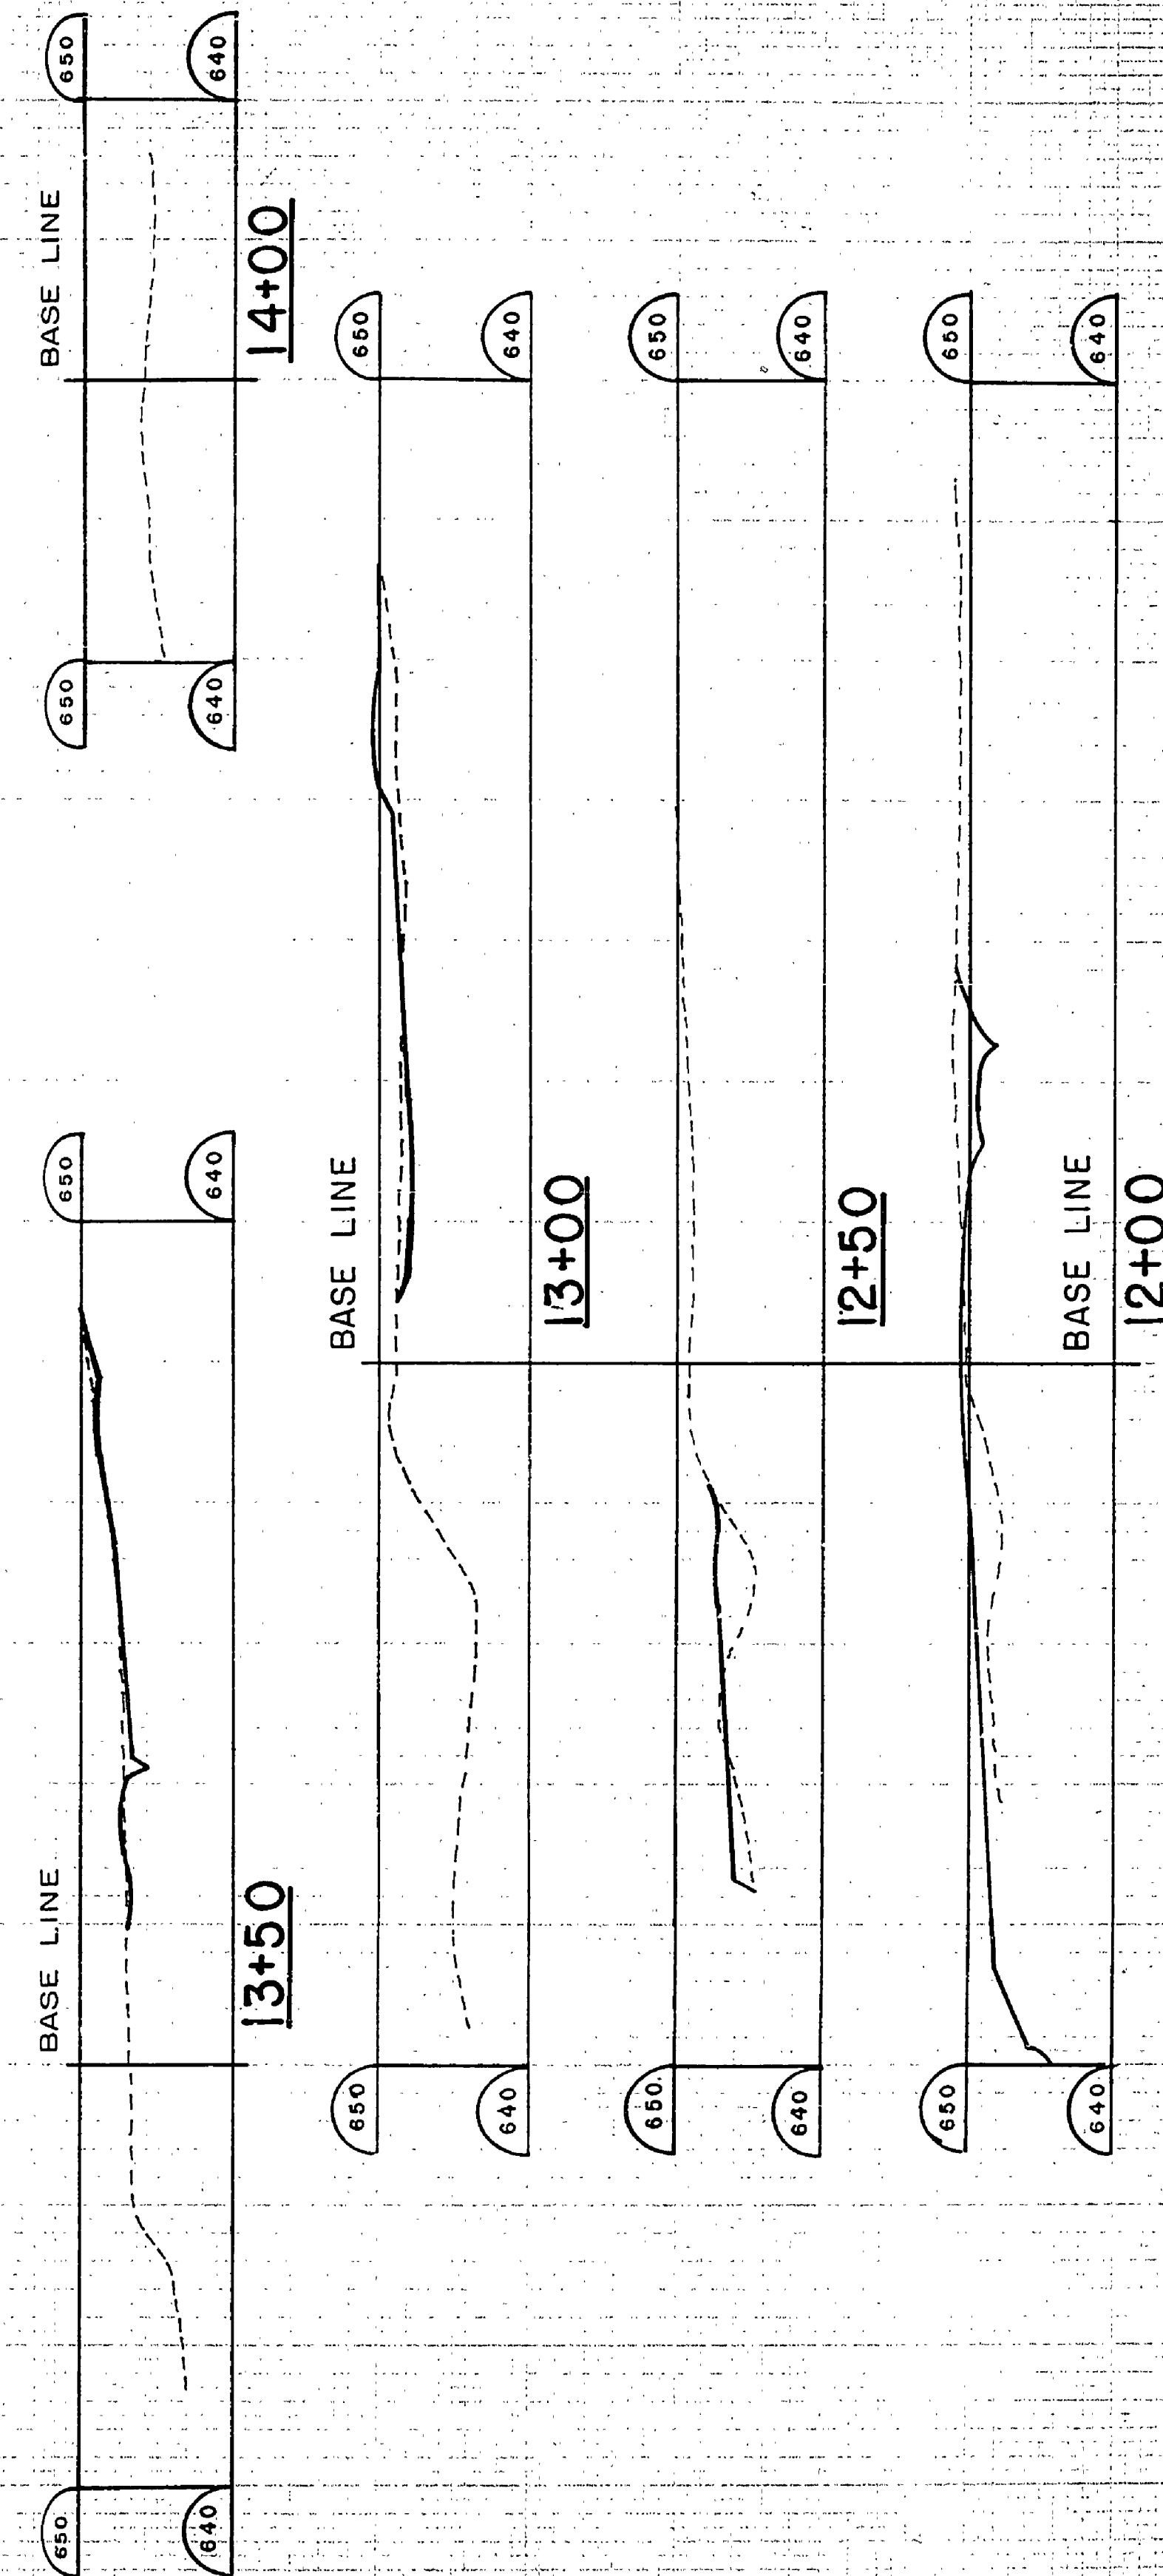

SOUTH CAMP CLUSTER

E-114