
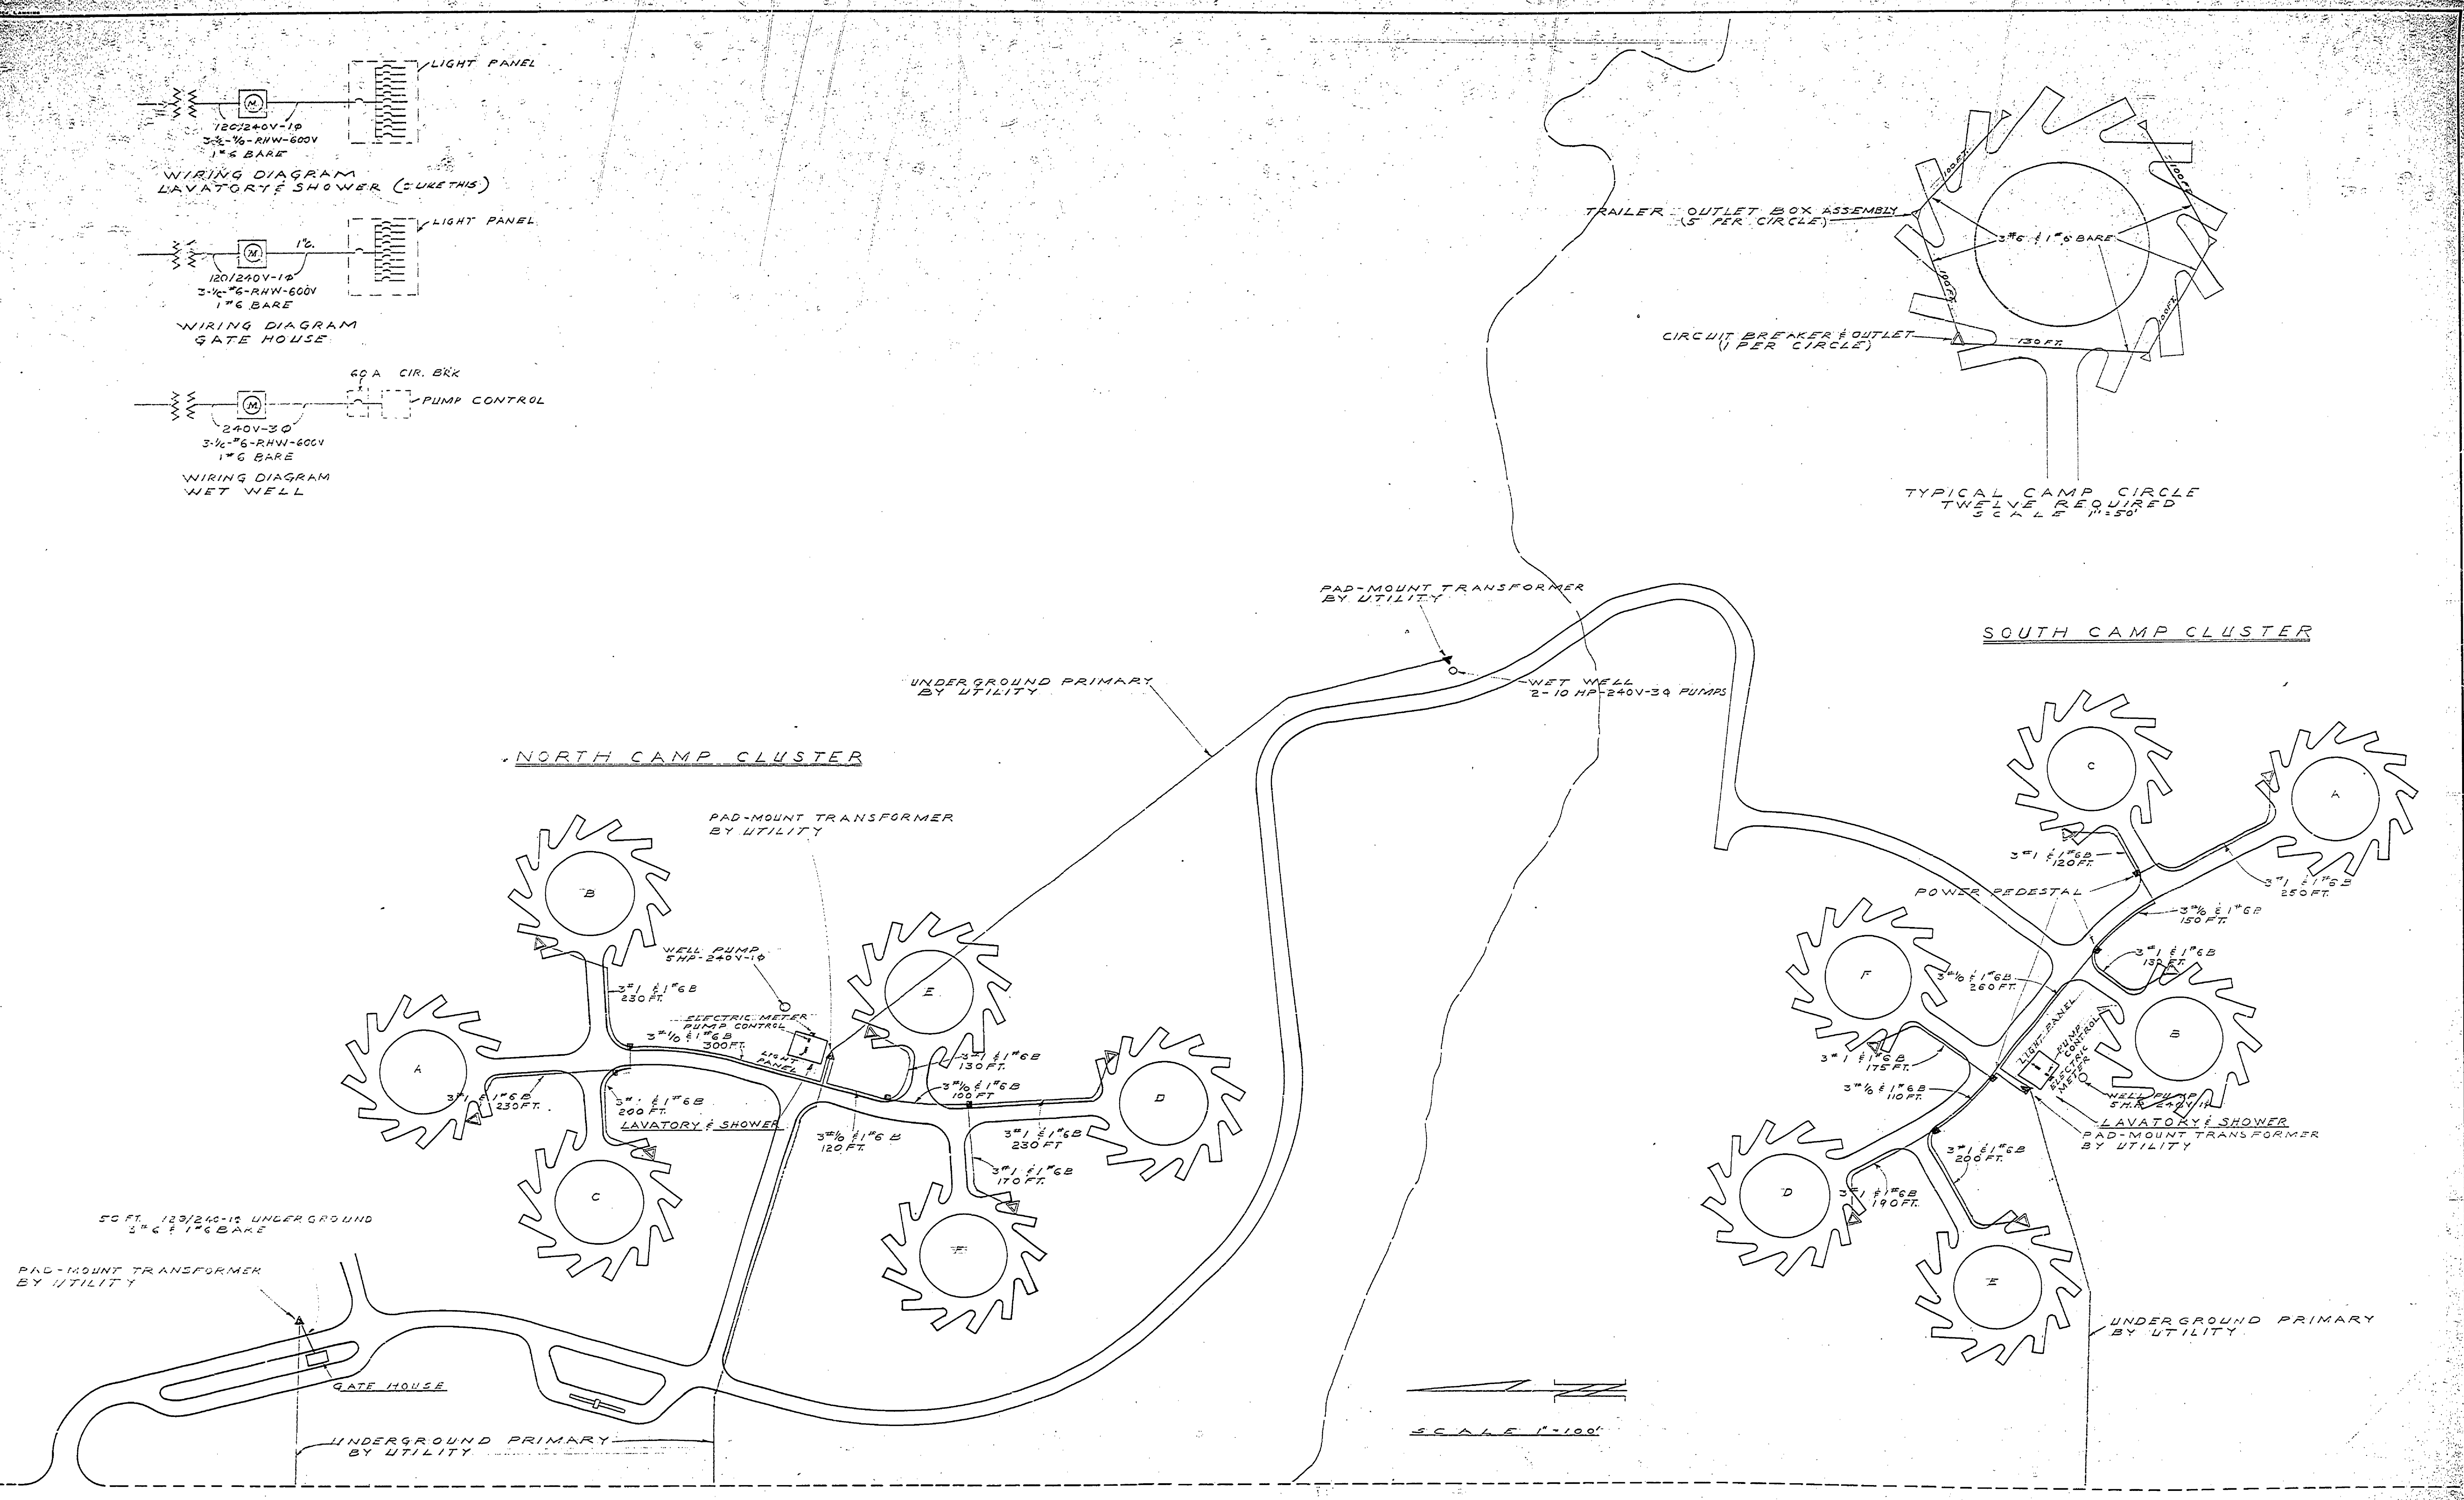


DESIGNED BY	DRAWN BY	CHECKED BY	DATE	REVIEWED	DATE	APPROVED	DATE	NO.	DATE	BY	REVISIONS	DATE	BY
JACK A. DREW ASSOC., INC.	JACK A. DREW	JACK A. DREW		ARCHITECTURAL				1			1		
LANDSCAPE ARCHITECTS				ENGINEERING				2			2		
LANSING, MICHIGAN				LANDSCAPE				3			3		
											4		
											5		
											6		

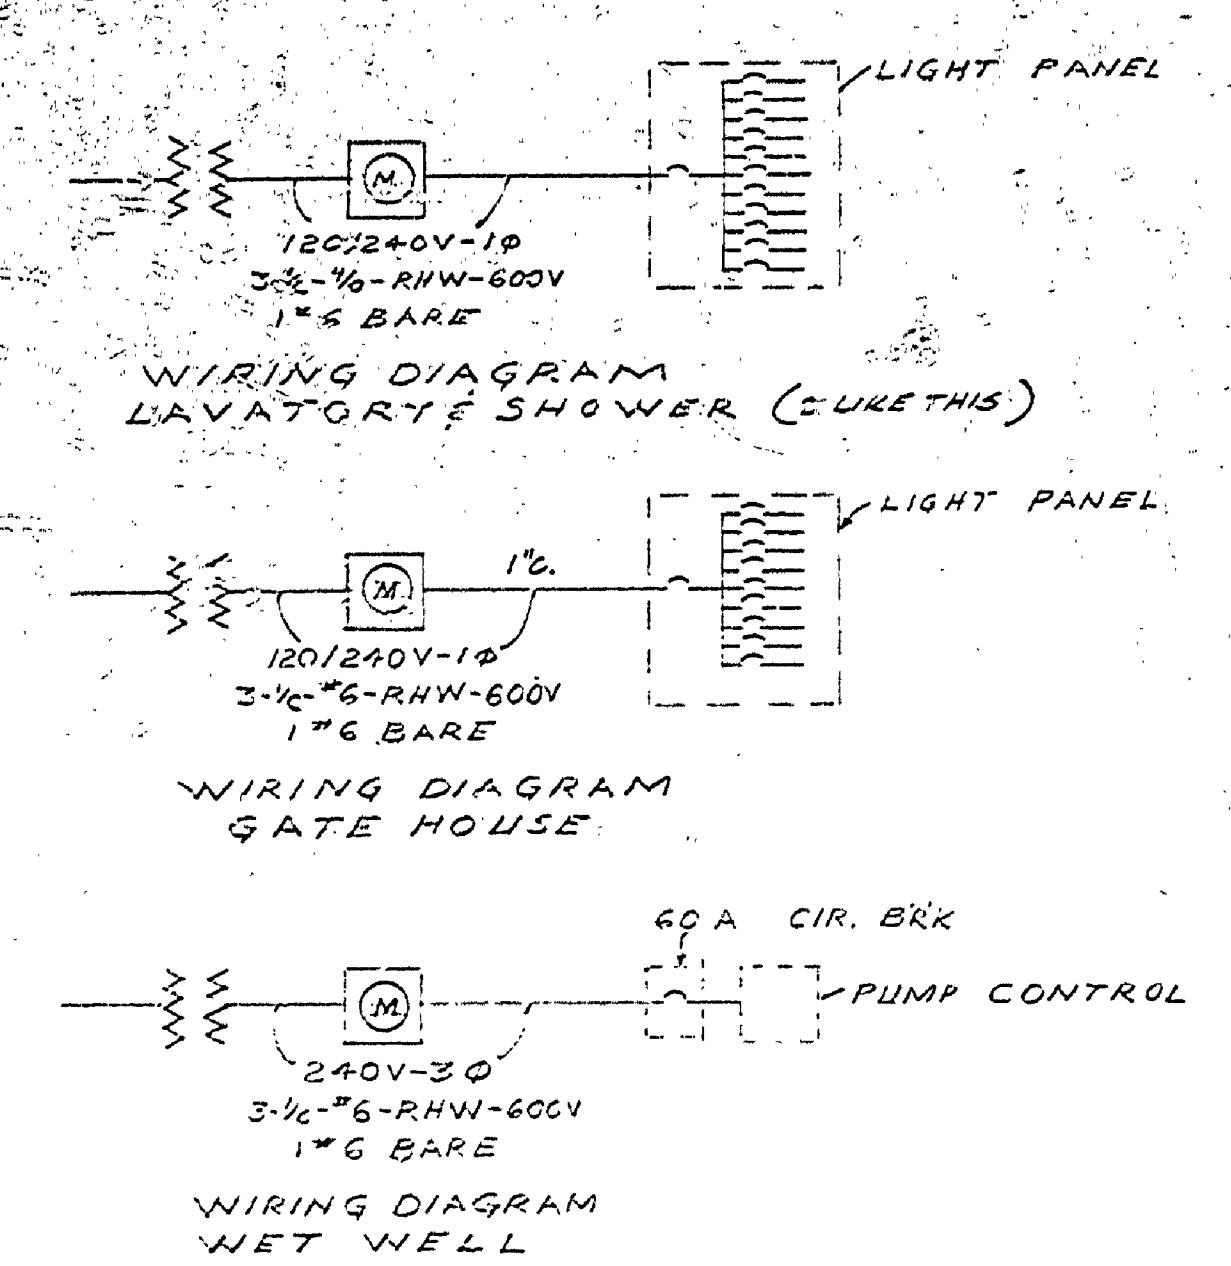

DESIGNED BY	DRAWN BY	CHECKED BY	DATE	REVIEWED	DATE	APPROVED	DATE	NO.	DATE	BY	REVISIONS	DATE	BY
JACK A. DREW ASSOC., INC.	JACK A. DREW	JACK A. DREW		ARCHITECTURAL				1			1		
LANDSCAPE ARCHITECTS				ENGINEERING				2			2		
LANSING, MICHIGAN				LANDSCAPE				3			3		
											4		
											5		
											6		