



COMMERCIAL BLUEPRINT SERVICE 100 6-85

# INDIAN LAKE STATE PARK, WEST UNIT

## CONSTRUCTION PLANS FOR

### ROAD TO LAKE AND PARKING LOT

PA 108-5011-300-004-C4

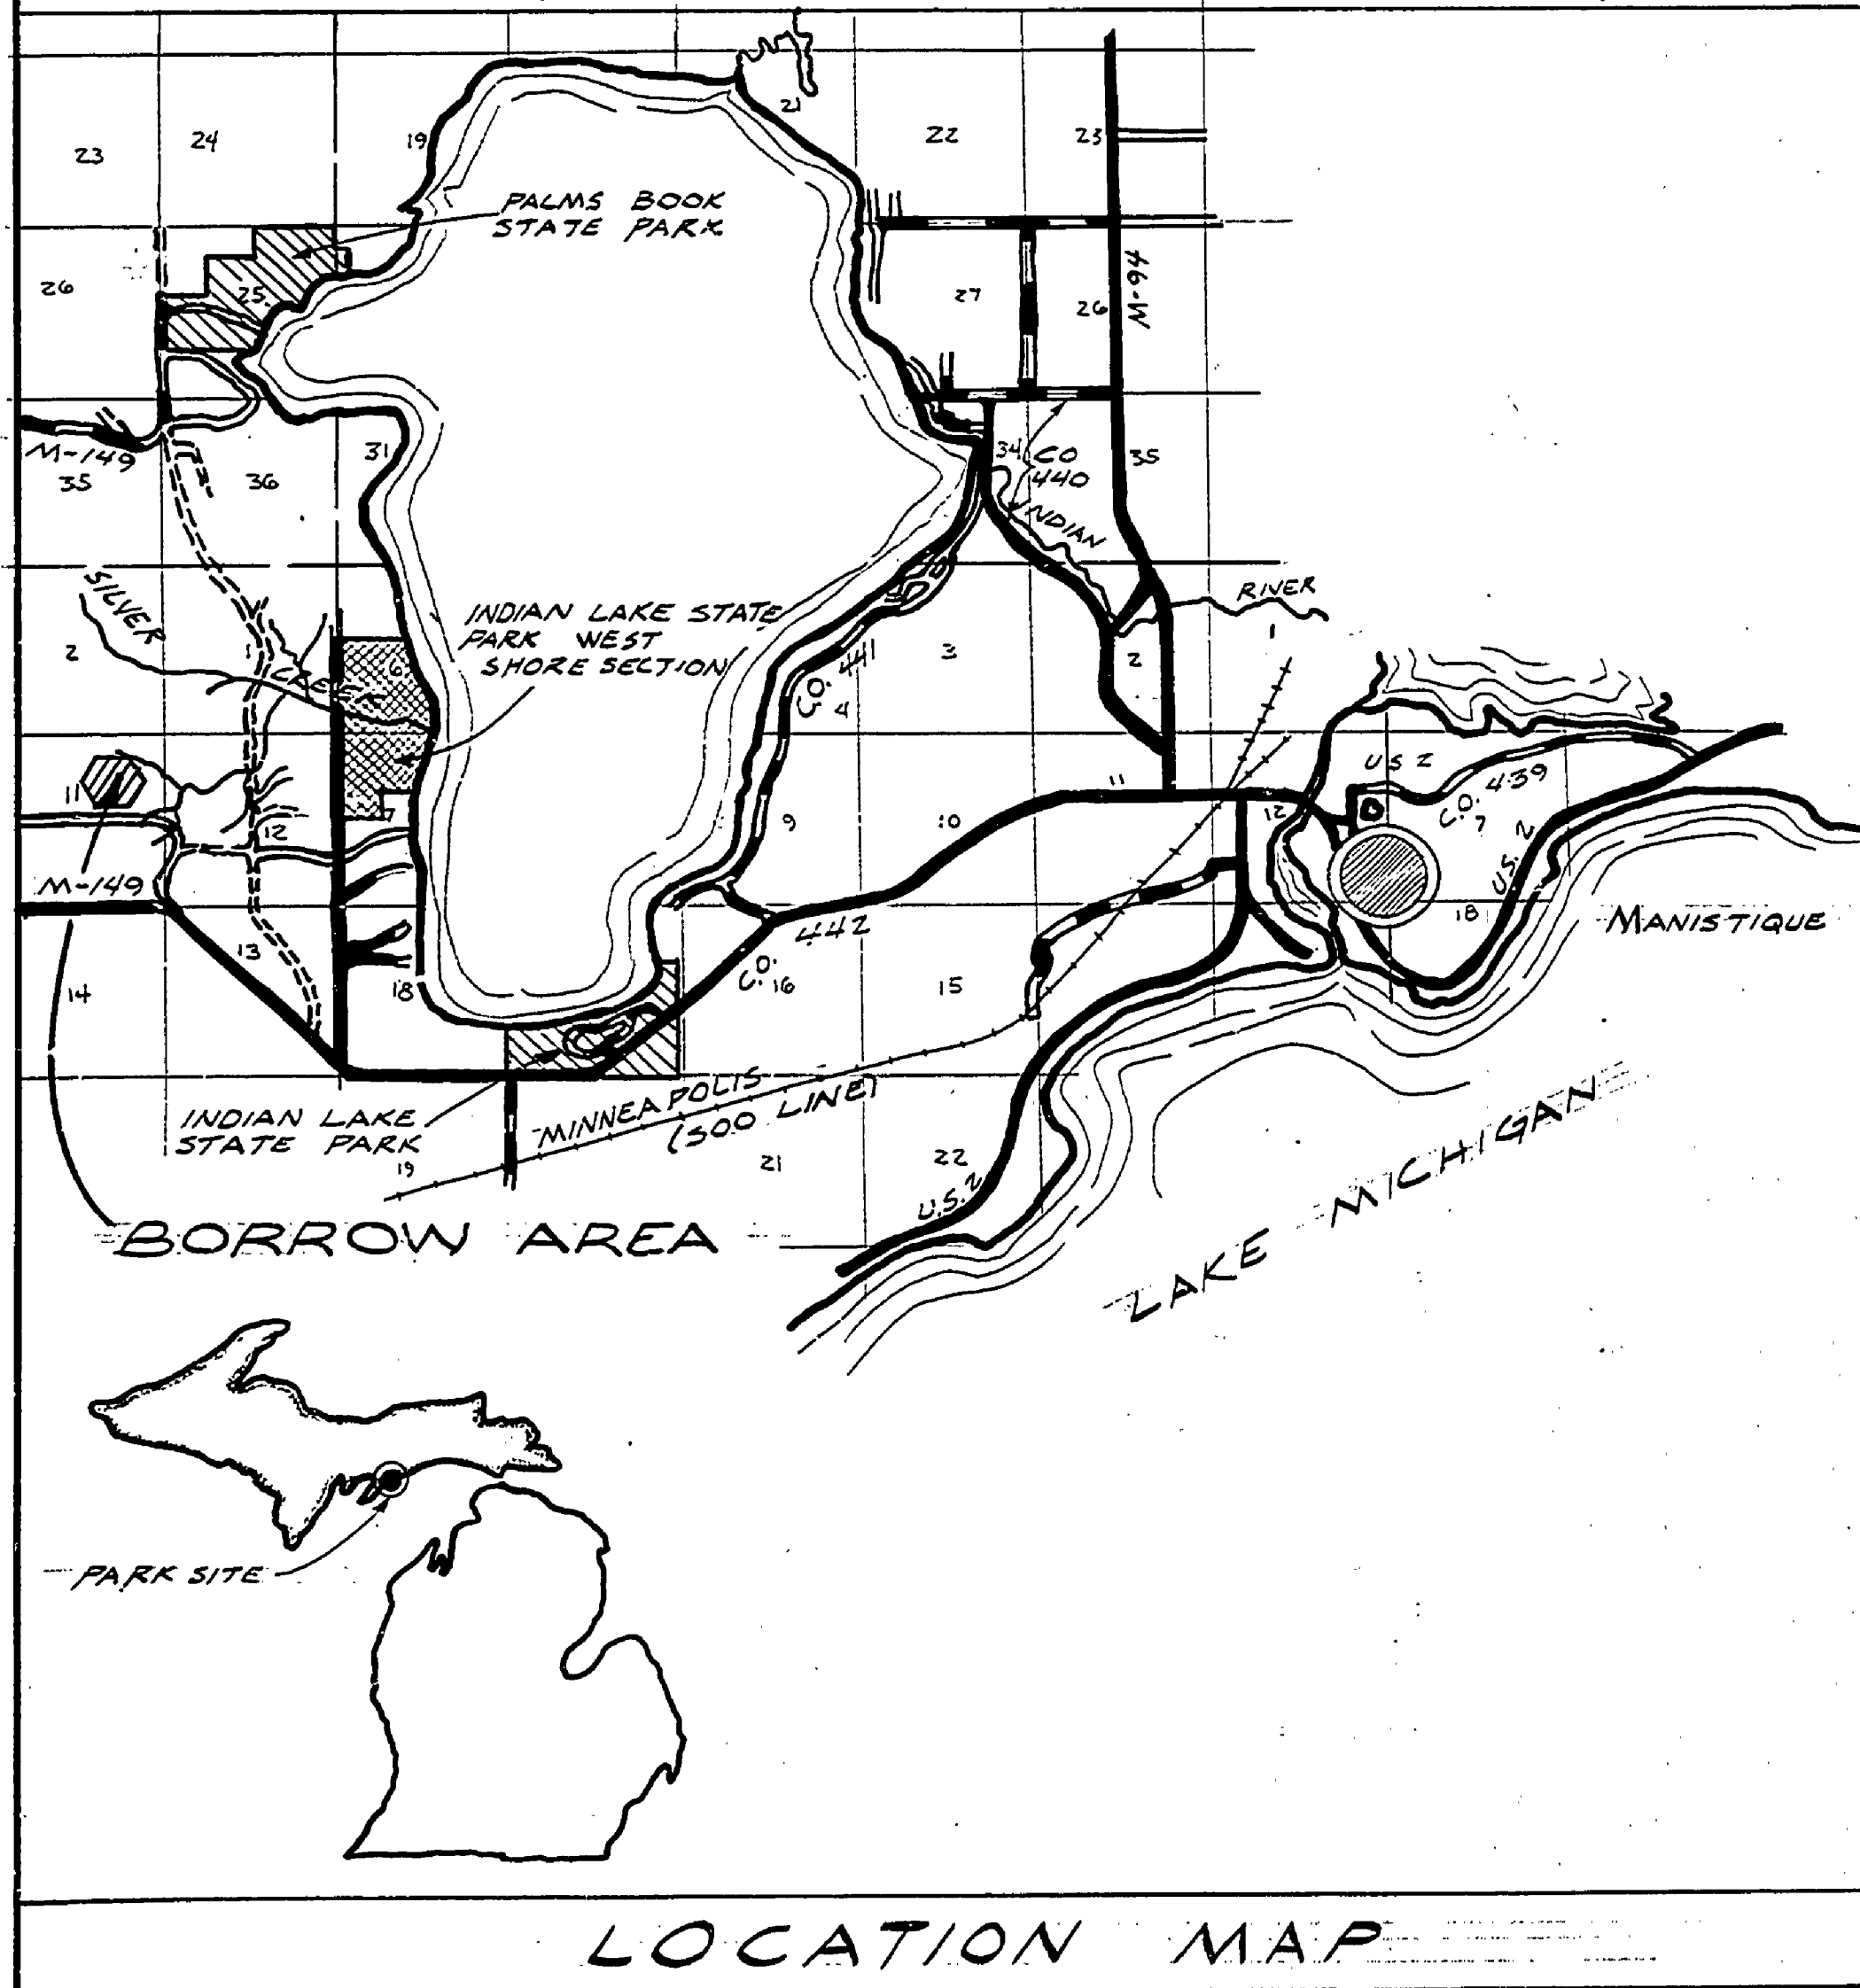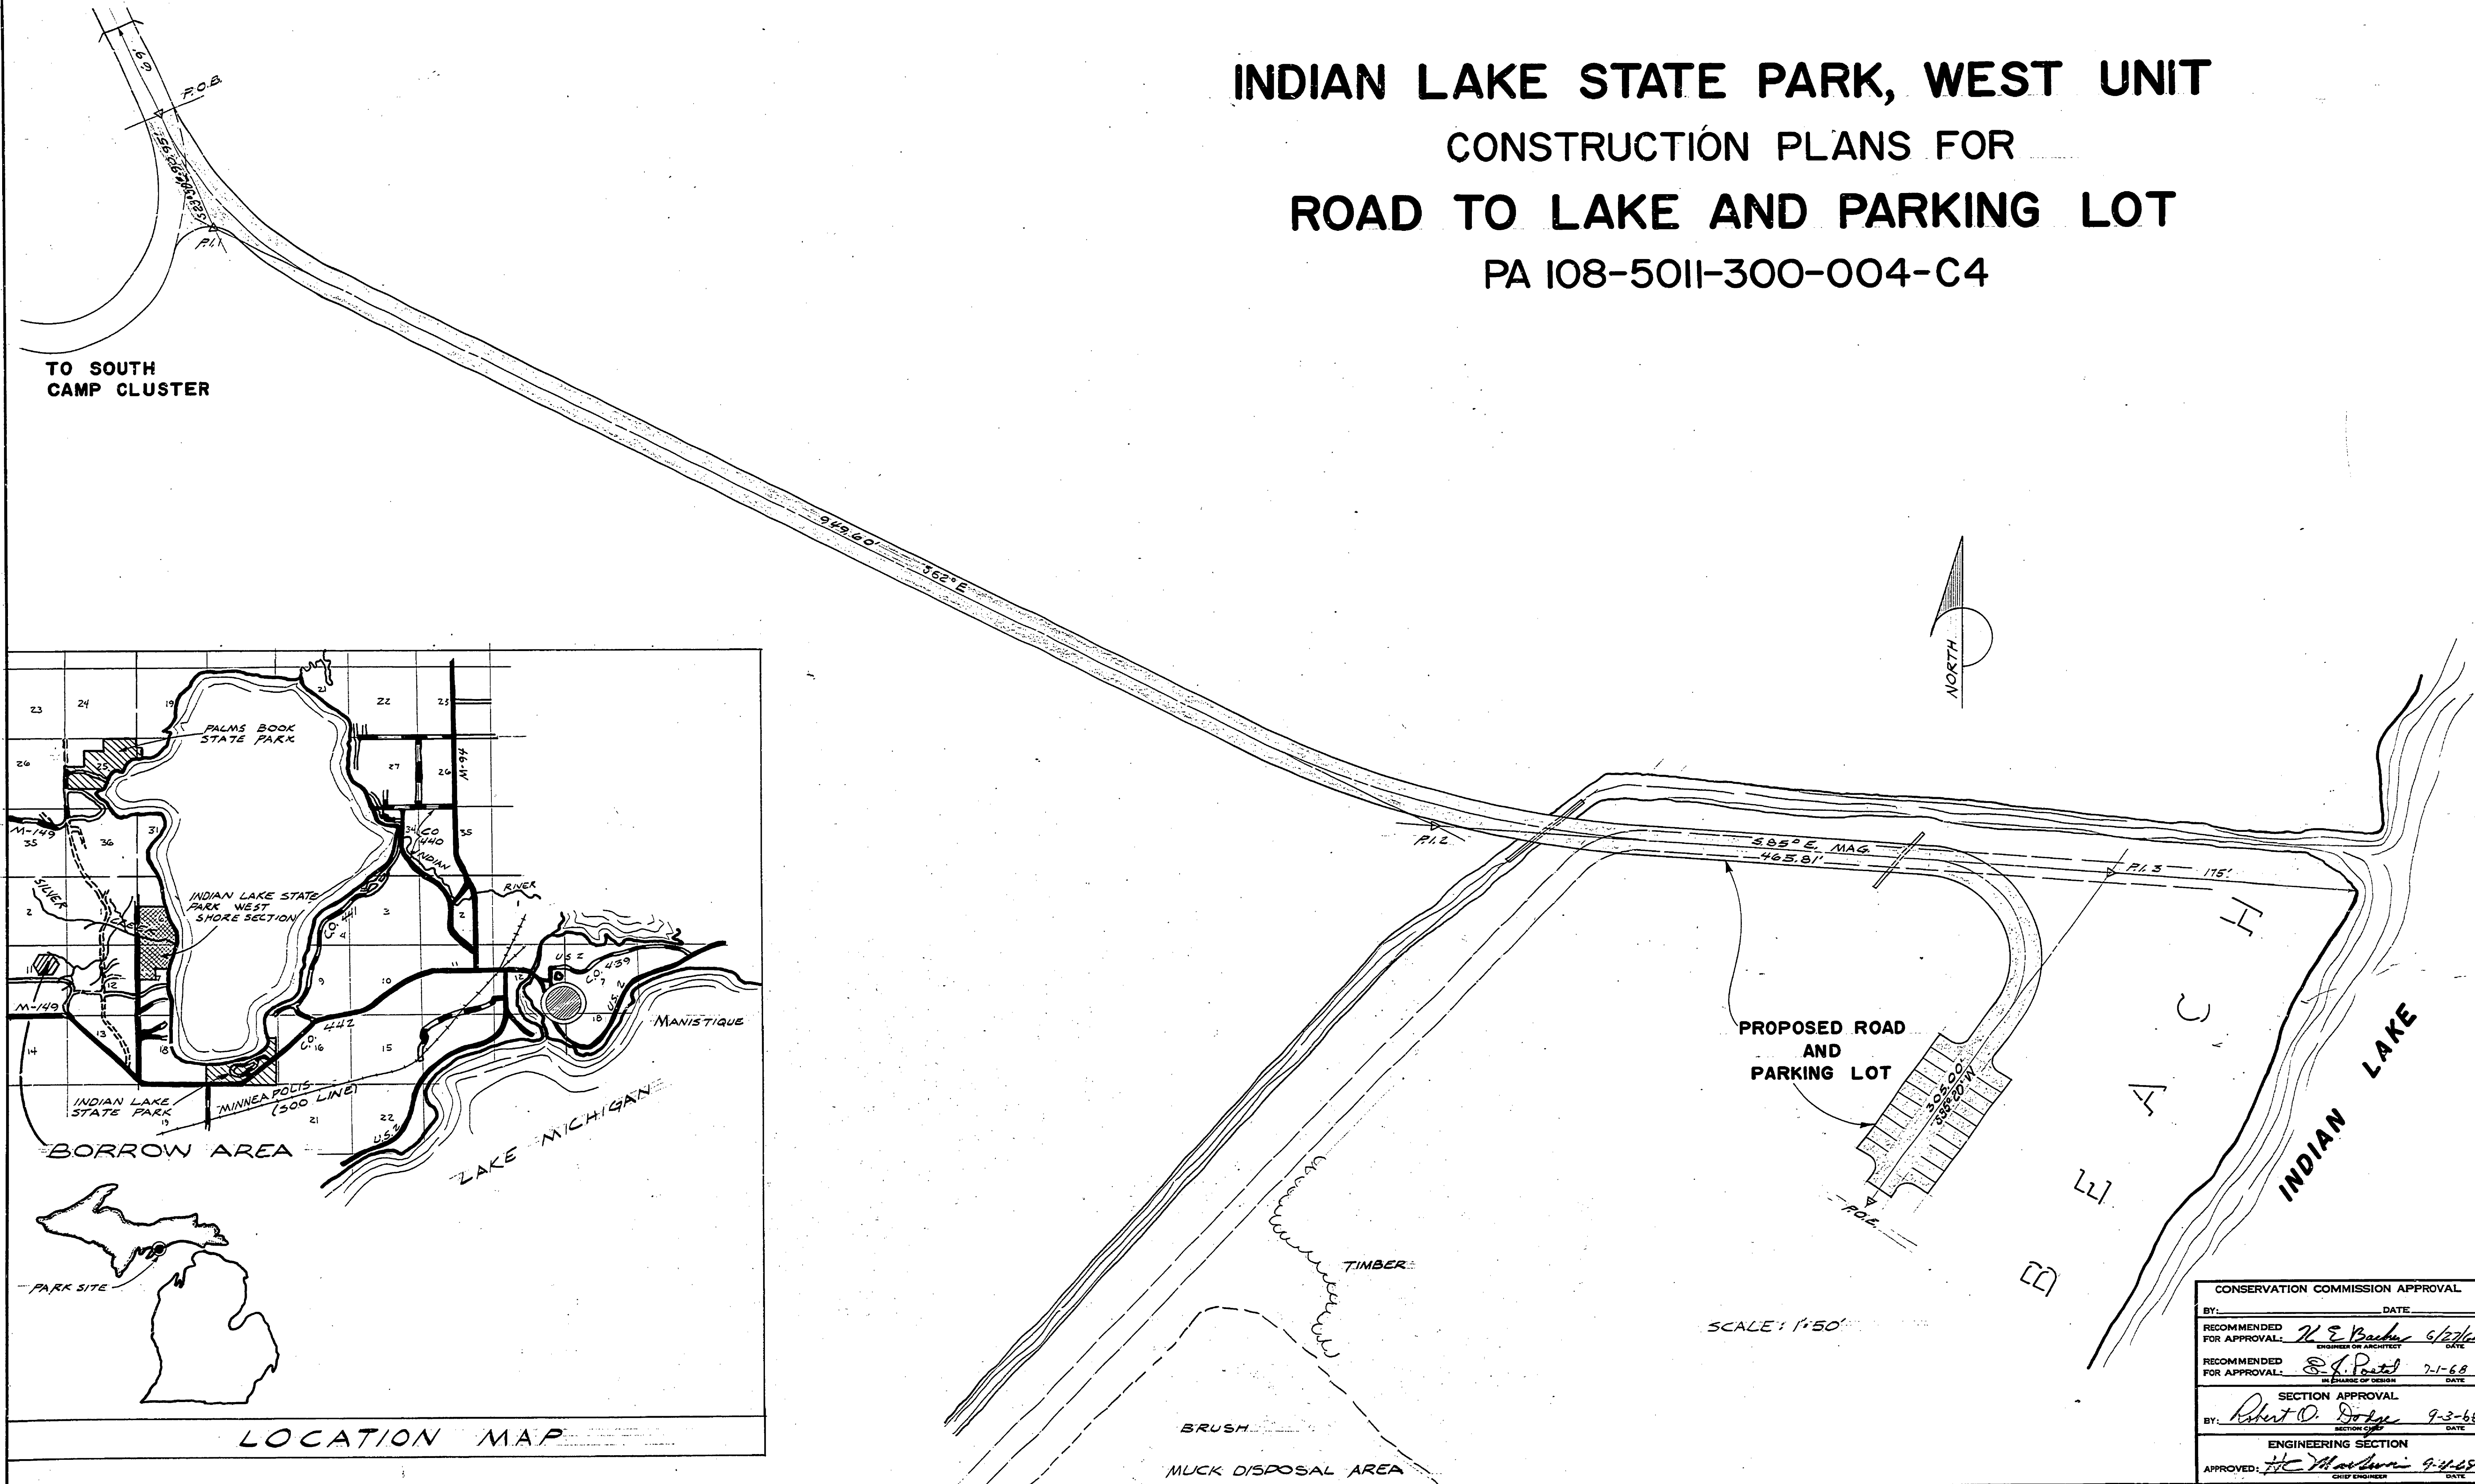

SURVEYED BY		DRAWN BY		NO.		DATE		BY		REVISIONS	
A. V. Mc CANN		R. J. STEFANICK		1.		3.					
DESIGNED BY		CHECKED BY		2.		4.					
DATE		DATE									

MICHIGAN  
DEPARTMENT OF CONSERVATION

**COVER SHEET**

SHEET NO. \_\_\_\_\_ OF \_\_\_\_\_  
FOR PROJECT NO. PA 108-5011-300-004-C4

CONSERVATION COMMISSION APPROVAL	
BY:	DATE:
RECOMMENDED FOR APPROVAL:	<i>H. E. Bacher</i> 6/27/68
ENGINEER OF ARCHITECT	DATE
RECOMMENDED FOR APPROVAL:	<i>E. J. Postel</i> 7-1-68
IN CHARGE OF DESIGN	DATE
SECTION APPROVAL	
BY:	DATE:
RECOMMENDED FOR APPROVAL:	<i>Robert O. Dodge</i> 9-3-68
SECTION CHIEF	DATE
ENGINEERING SECTION	
APPROVED:	<i>H. E. Bacher</i> 9-24-68
CHIEF ENGINEER	DATE
INDIAN LAKE STATE PARK WEST UNIT	
SHEET 1 OF 7	PLAN NO. E-117