



DRAWN BY C. MILLER	TRACED BY	CHECKED BY ENGINEERING W. POYET	DATE 6-29-67	APPROVED BY		NO. DATE BY	REVISIONS
				DATE 6-29-67	DATE 6-29-67		
REVIEWED BY SECTIONS				DATE		1	
ARCHITECTURAL				6-27		2	
LANDSCAPE				6-27		3	
DATE 6-29-67				DATE 6-29-67		4	
DATE 6-29-67				DATE 6-29-67		5	
DATE 6-29-67				DATE 6-29-67		6	

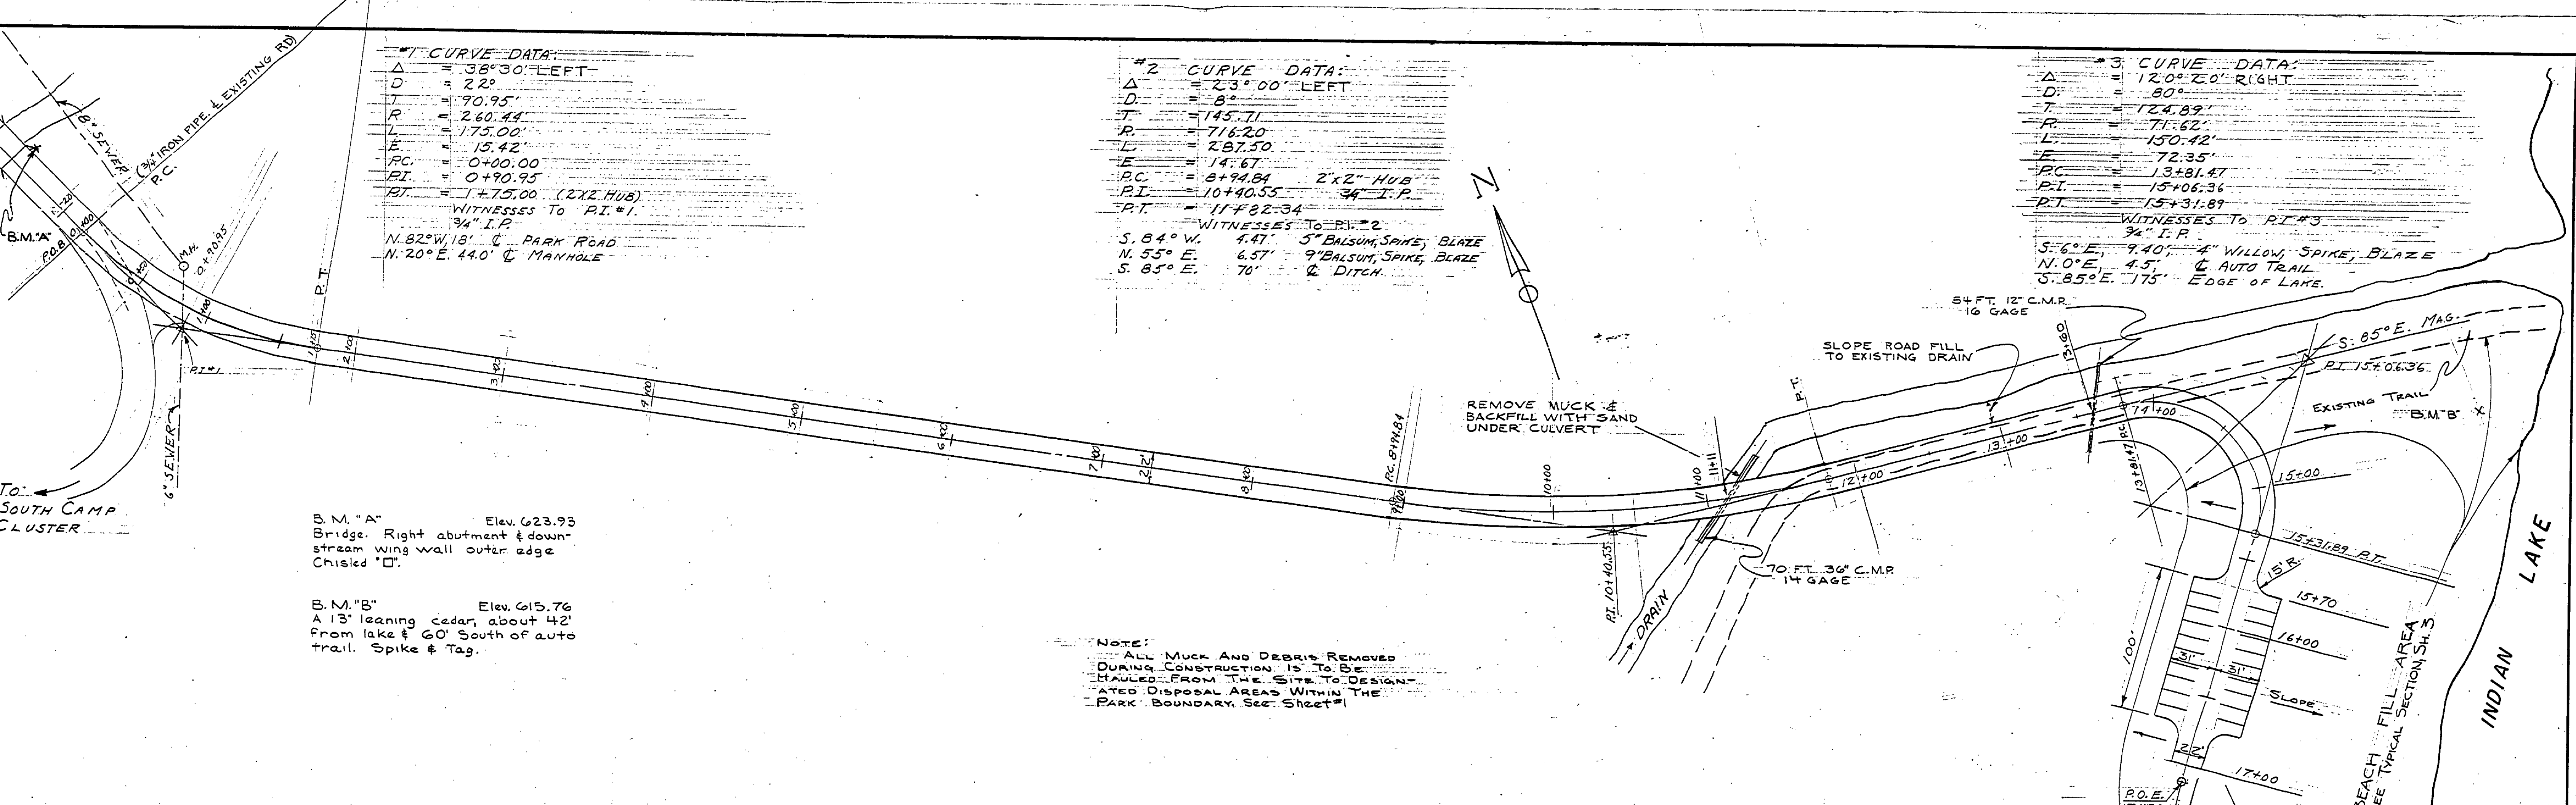

NOTE:
 ALL MUCK AND DEBRIS REMOVED
 DURING CONSTRUCTION IS TO BE
 HAULED FROM THE SITE TO DESIGNATED
 DISPOSAL AREAS WITHIN THE
 PARK BOUNDARY. SEE SHEET #1

PLAN
 SCALE: 1" = 50'

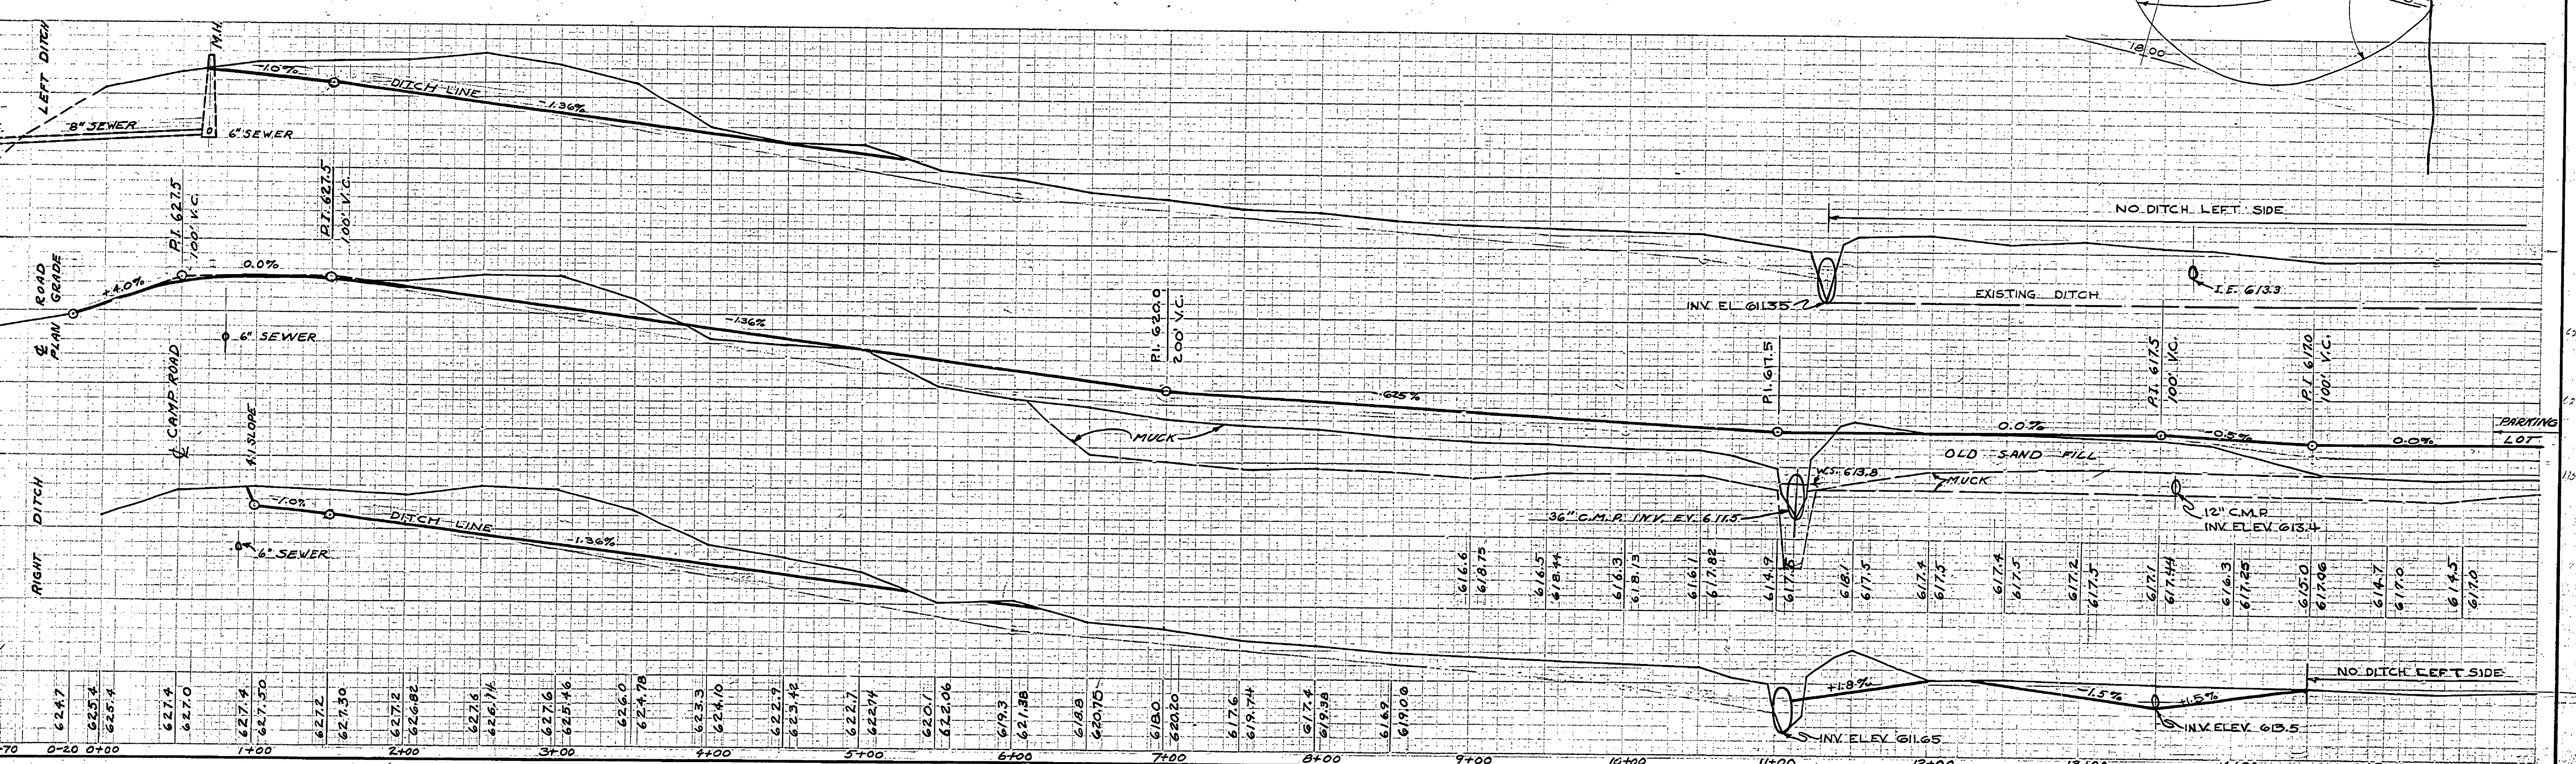

ROAD TO LAKE AND BEACH PARKING LOT

MICHIGAN
 DEPARTMENT OF CONSERVATION
 ENGINEERING DIVISION

INDIAN LAKE STATE PARK
 WEST UNIT

SHEET
 NO. 2
 OF 7

PLAN NO.
 E-117

PA 108-5011-300-004-C4