


DRAWN BY	CHECKED BY	DATE	REVISIONS			
			NO.	DATE	BY	REASON
J. R. L.	J. R. L.	APRIL 19, 1954	1			
			2			
			3			
			4			
			5			
			6			

REVIEWED BY SECTIONS	DATE	ASSIGNED TO
ARCHITECTURAL	J.R.L. 4/19/54	J.R.L.
ENGINEERING	H.G.M. 4/19/54	H.G.M.
LANDSCAPE	J.R.L. 4/19/54	J.R.L.

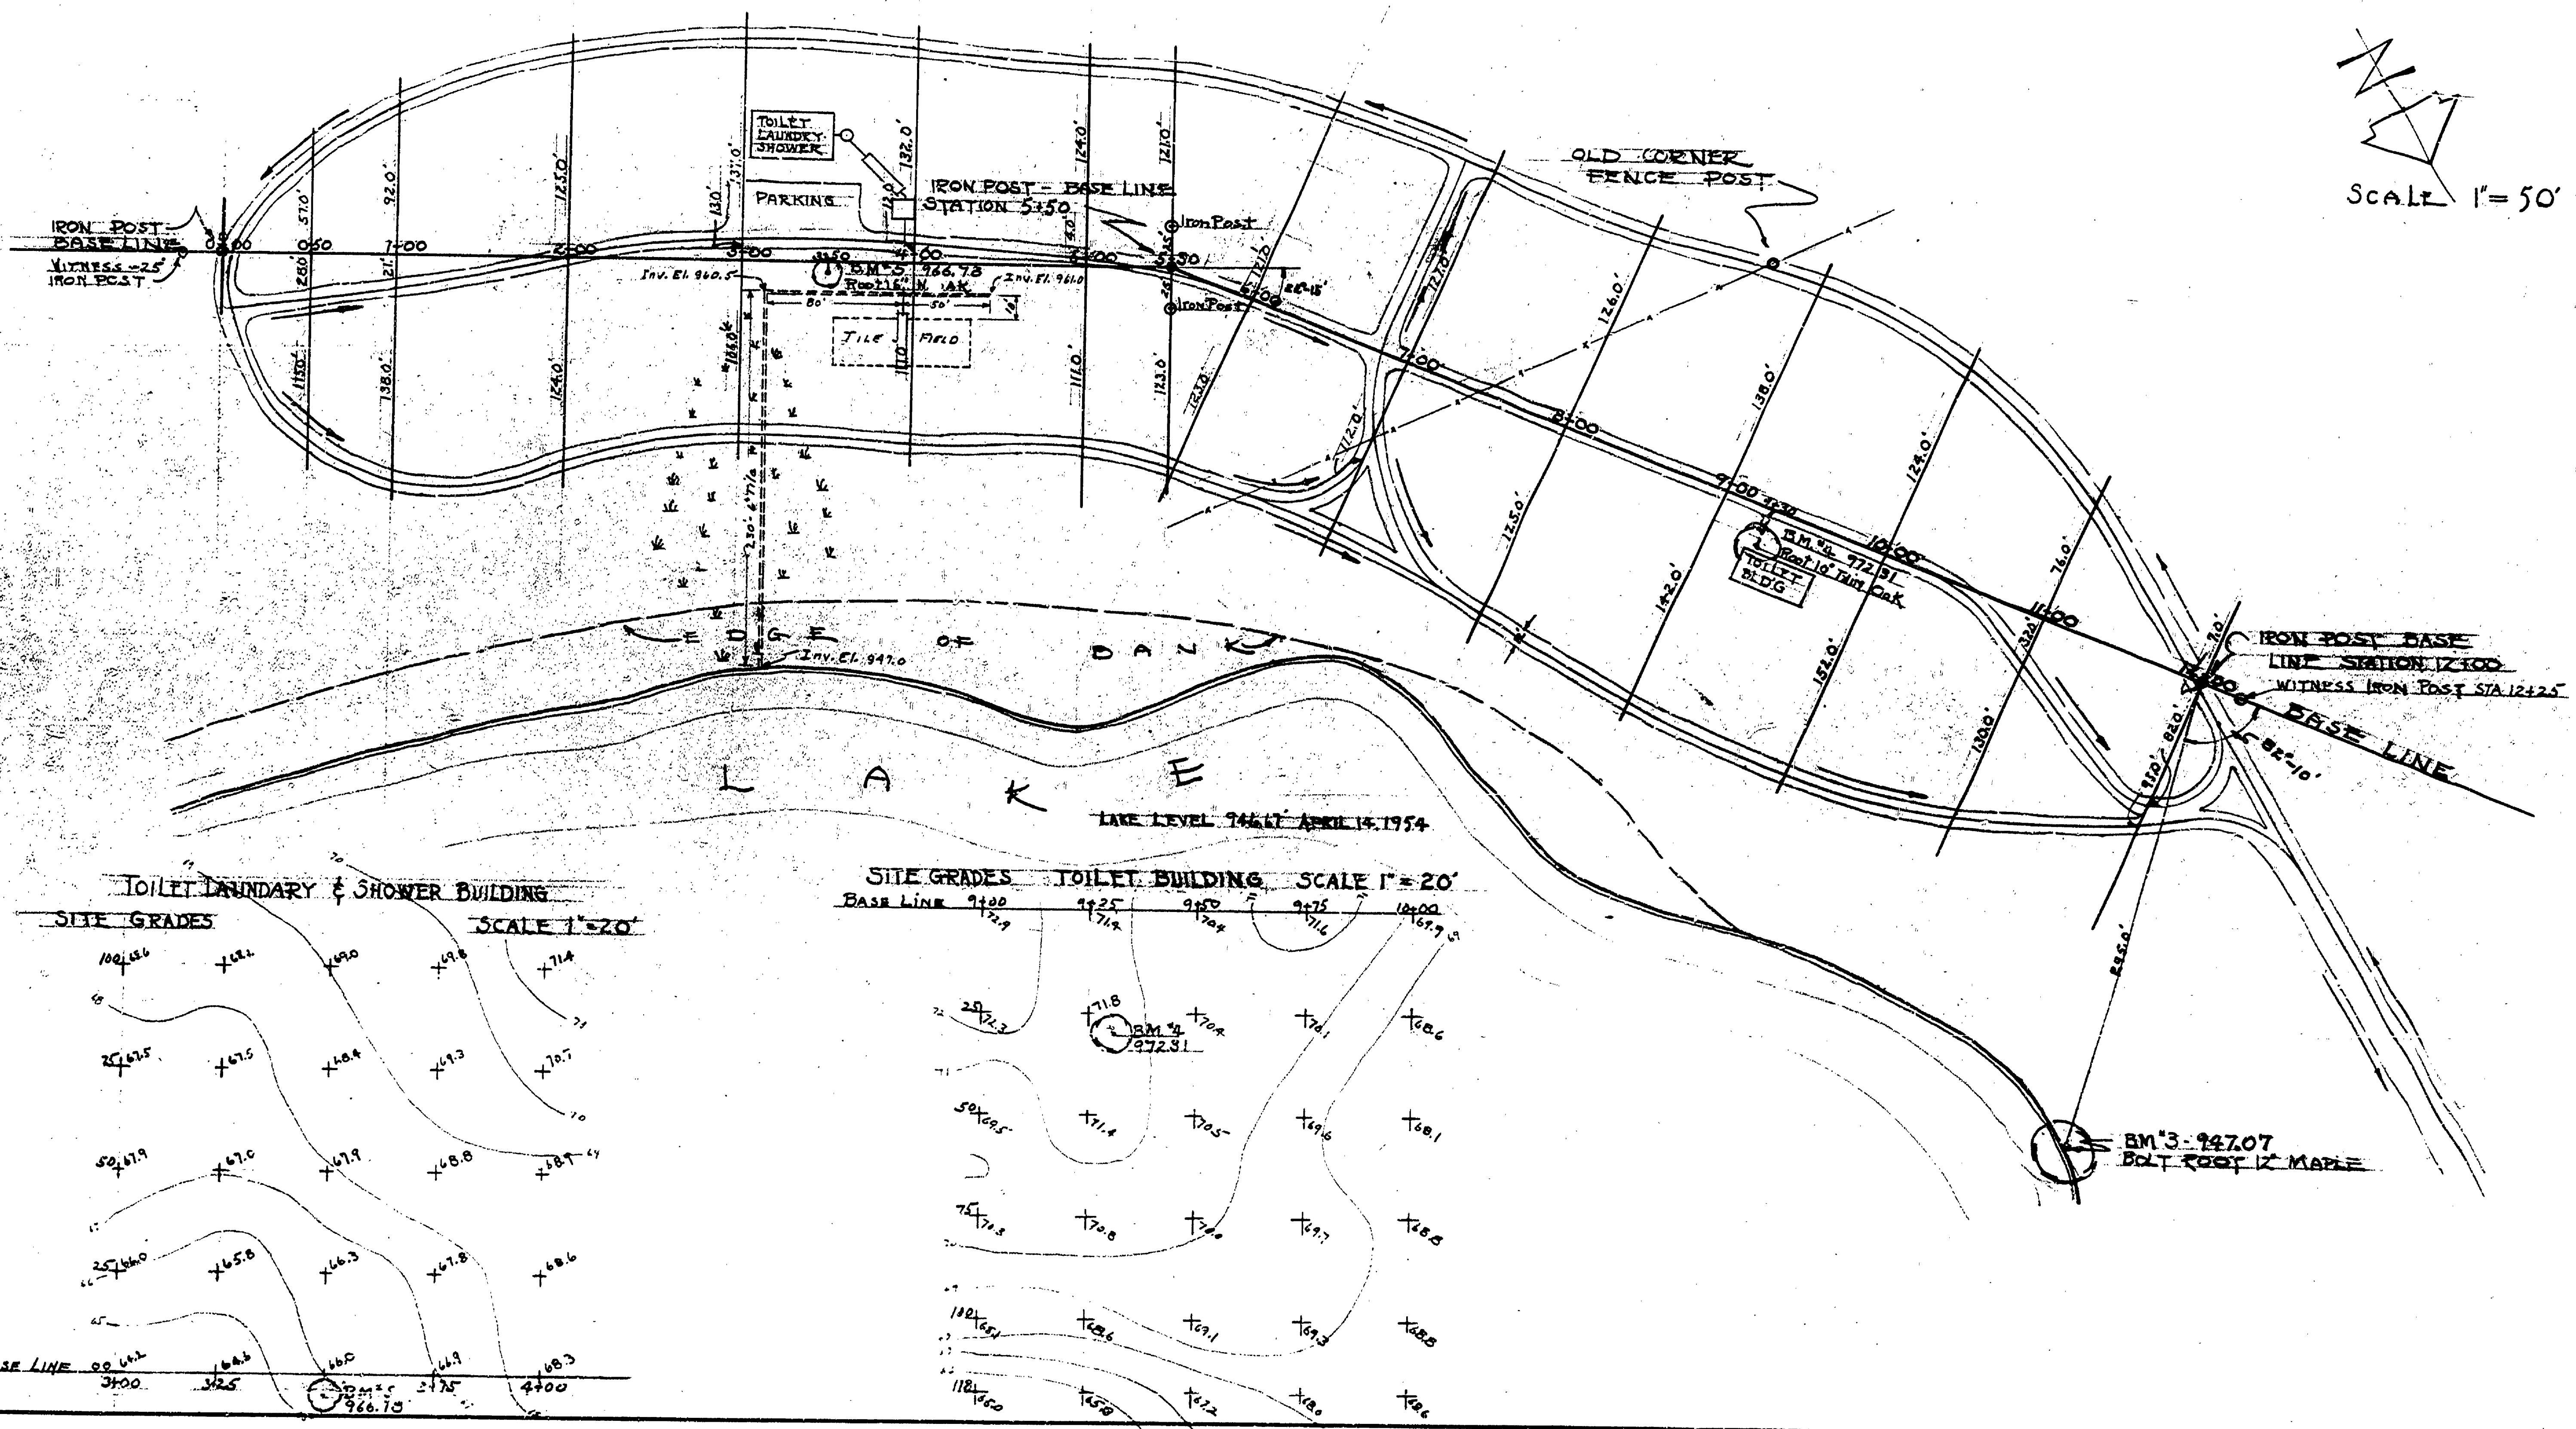

Scale 1"=50'