


**AREA MAP**

SCALE IN FEET  
0 500 1000 1500  
NORTH

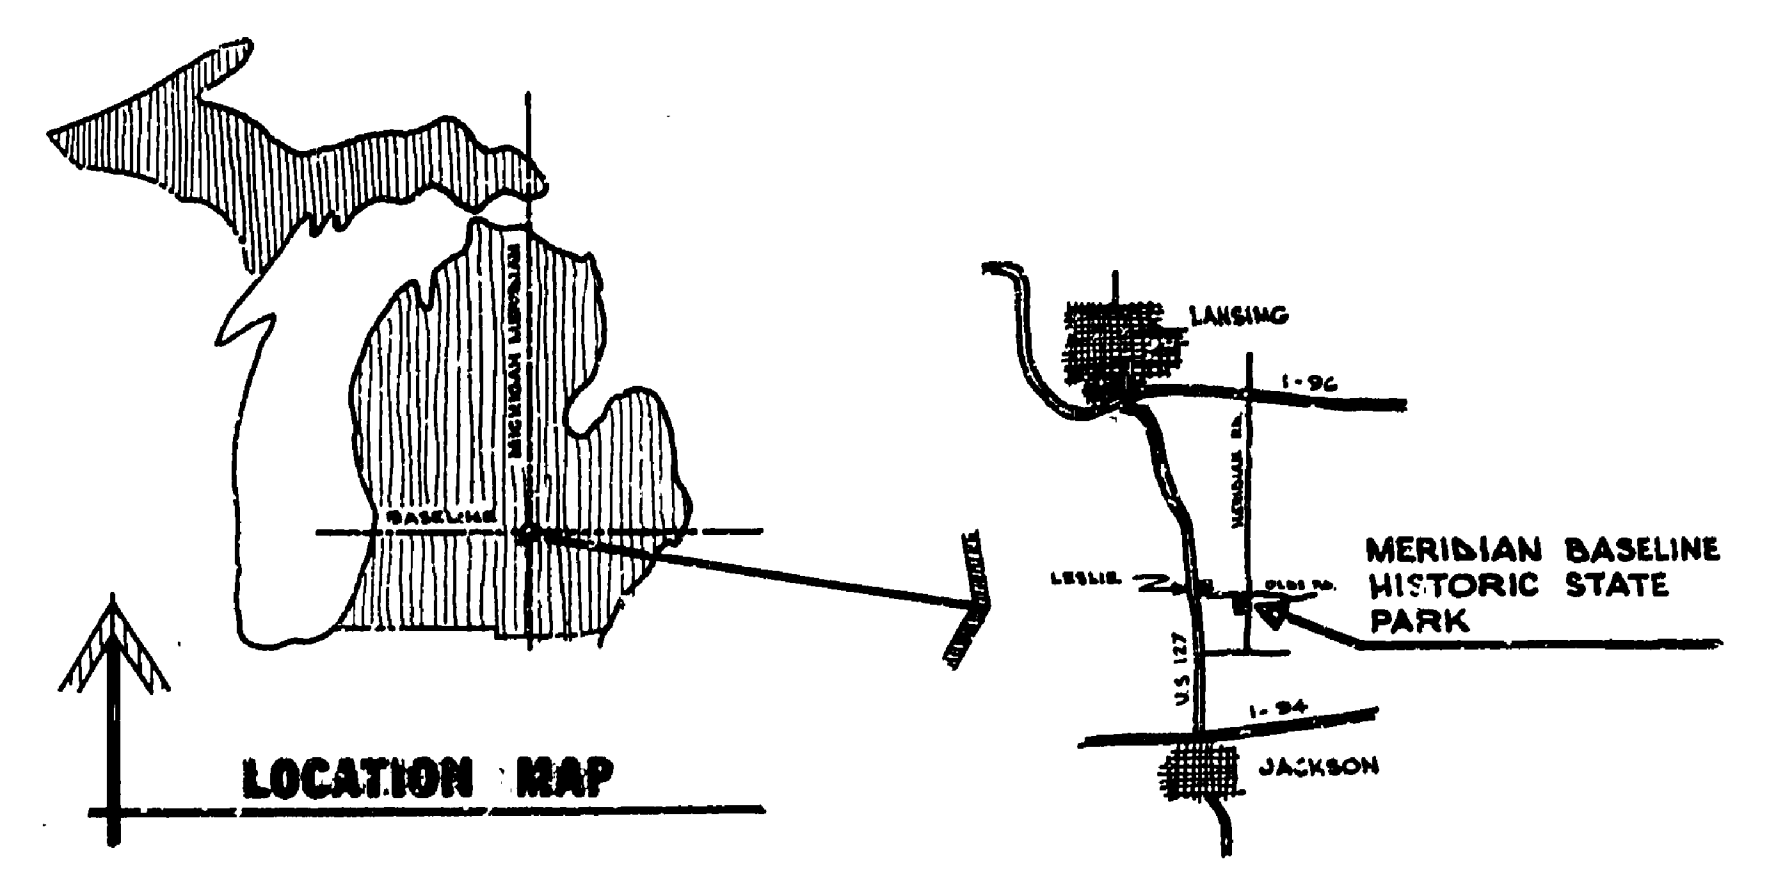


**LOCATION MAP**

**SECONDARY SIGHT LINE (AXIS)**  
 PROVIDE A SENSE OF OVERALL ORGANIZATION OR STRUCTURE TO OUTDOOR DEVELOPMENT BY INTERLOCKING THE MERIDIAN-BASELINE SIGHT LINE SPINE SPACES, THE INDOOR AND OTHER OUTDOOR SPACES OF THE AUTO AND PEDESTRIAN ZONES THROUGH THE USE OF SECONDARY SIGHT LINES THAT TIE THESE SPACES TOGETHER.  
 • SPACES ADJACENT TO THE MAJOR SPINE MUST EXHIBIT A CHARACTER ANY FORM COMPATIBLE WITH THE FORMALISTIC SPIRIT GENERATED AND IMPOSED BY THE MAJOR SPINE WHILE SPACES FURTHER AWAY CAN BE MORE RELAXED, FREE AND NATURAL.

**OUTDOOR SPACES** - AN EXTENSION OF THE INDOOR SPACE VEGETA TO BE TREATED BY APPROPRIATE USE OF FORM AND MATERIAL, ALSO AN EXTENSION OF THE CHARACTER IMPOSED BY MAJOR SPINE  
**INTERPRETIVE CENTER** INTERLOCK INDOOR & OUTDOOR SPACES, TIE IN WITH MAJOR MERIDIAN-BASELINE SPINES BY A SEQUENCE OF SPACES THROUGHOUT OR THREE DIFFERENT SECONDARY SIGHT LINES.  
**AUTO ORIENTATION ZONE** BEHIND THE MERIDIAN LINE CREATING A STRIP OF VEGETATION OF NATURALISTIC CHARACTER  
**PEDESTRIAN ORIENTATION ZONE** BY MAJOR SIGHT LINE OF FORMAL CHARACTER - OTHER SPACES TO PROGRESSIVELY DECREASE FROM FORMAL ORDER TO INFORMAL NATURAL ORDER AS DISTANCE INCREASES FROM THE MAJOR SIGHT LINE SPINE STRUCTURE

**MASTER PLAN CONCEPT DIAGRAM**

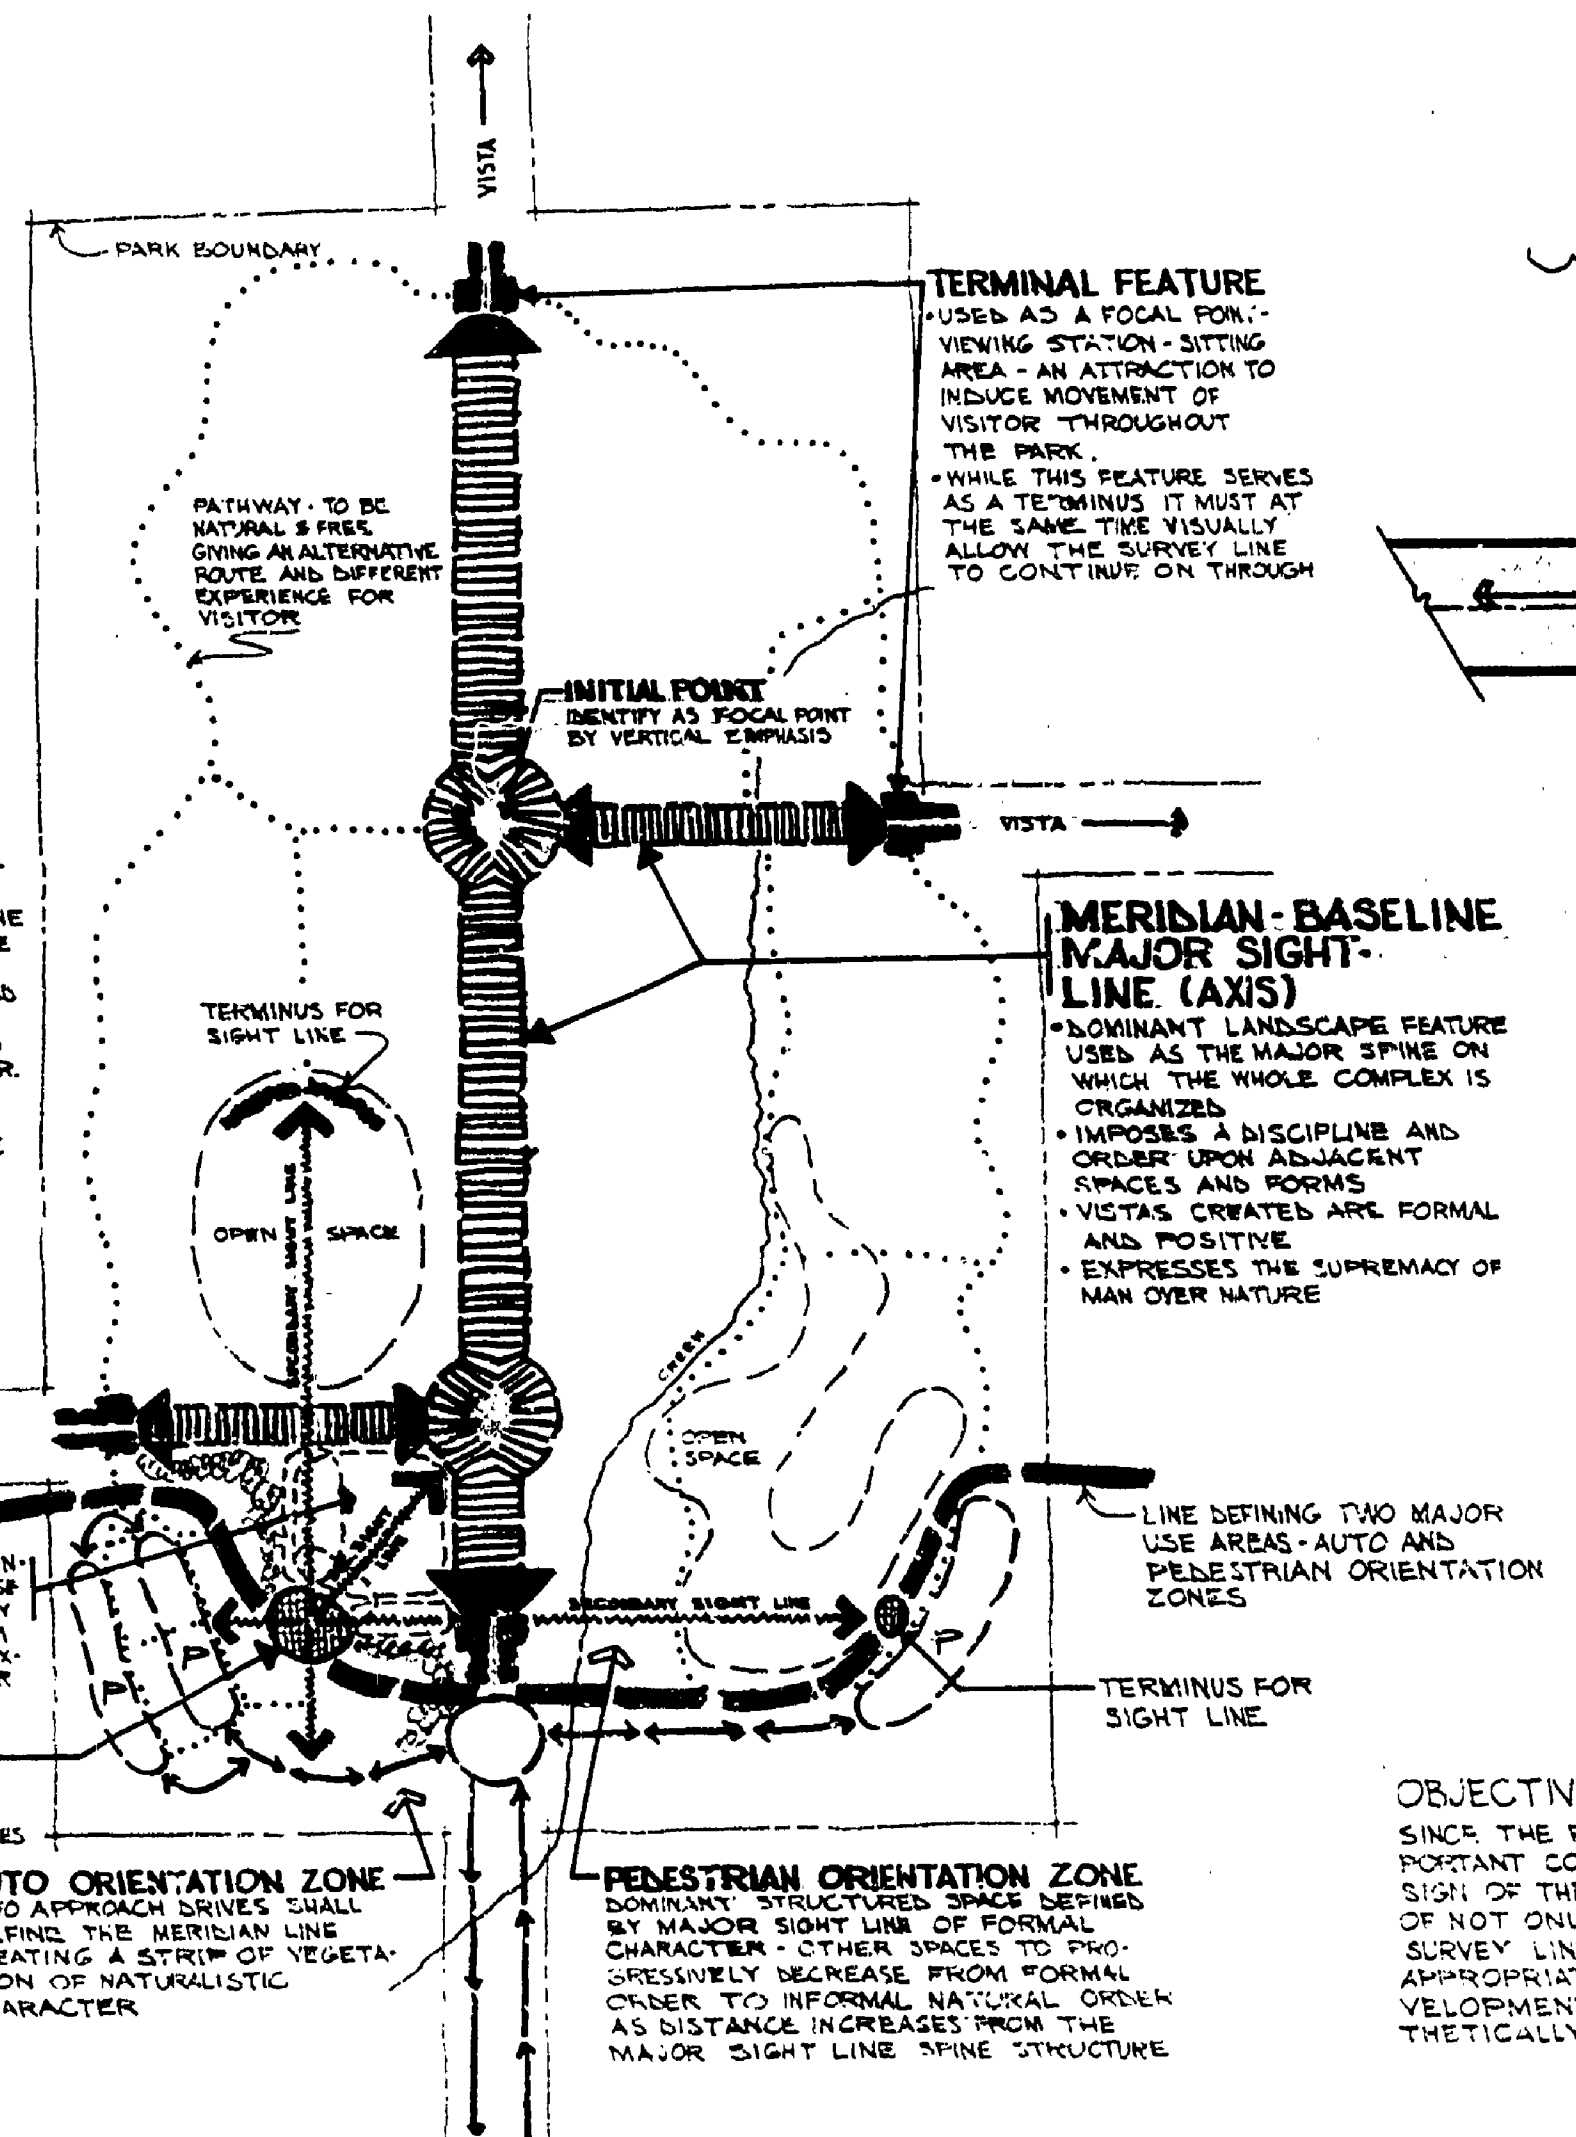


**TERMINAL FEATURE**  
 USED AS A FOCAL POINT VIEWING STATION - SITTING AREA - AN ATTRACTION TO INDUCE MOVEMENT OF VISITOR THROUGHOUT THE PARK.  
 WHILE THIS FEATURE SERVES AS A TERMINUS IT MUST AT THE SAME TIME VISUALLY ALLOW THE SURVEY LINE TO CONTINUE ON THROUGH THE PARK.

**MERIDIAN-BASELINE MAJOR SIGHT-LINE (AXIS)**  
 DOMINANT LANDSCAPE FEATURE USED AS THE MAJOR SPINE ON WHICH THE WHOLE COMPLEX IS ORGANIZED.  
 IMPOSES A DISCIPLINE AND ORDER UPON ADJACENT SPACES AND FORMS.  
 VISTAS CREATES ARE FORMAL AND POSITIVE.  
 EXPRESSES THE SUPREMACY OF MAN OVER NATURE.

**OBJECTIVE**  
 SINCE THE PARK AREA AND ITS ORIGINAL LAND SURVEY POINTS HAVE BEEN IMPORTANT CORNERSTONES TO THE DEVELOPMENT OF THE STATE OF MICHIGAN, THE DESIGN OF THE PARK SHALL EXPRESS THIS SIGNIFICANCE THROUGH MONUMENTATION OF NOT ONLY THE INITIAL POINTS AND THE BASE AND PRINCIPLE MERIDIAN SURVEY LINES, BUT THROUGH MONUMENTATION OF THE PARK ITSELF - INTO APPROPRIATE DESIGN EXPRESSION OF ALL INDOOR/OUTDOOR SPACE DEVELOPMENT CREATING A HARMONIOUS WHOLE, FUNCTIONALLY AND AESTHETICALLY IN THE PARK.

REVIEWED BY: *James M. Davis* March 18, 1975  
 IN CHARGE, PLANNING AND DESIGN DATE  
 APPROVED BY: *[Signature]* MARCH 18, 1975  
 BRIEF - PARKS DIVISION DATE

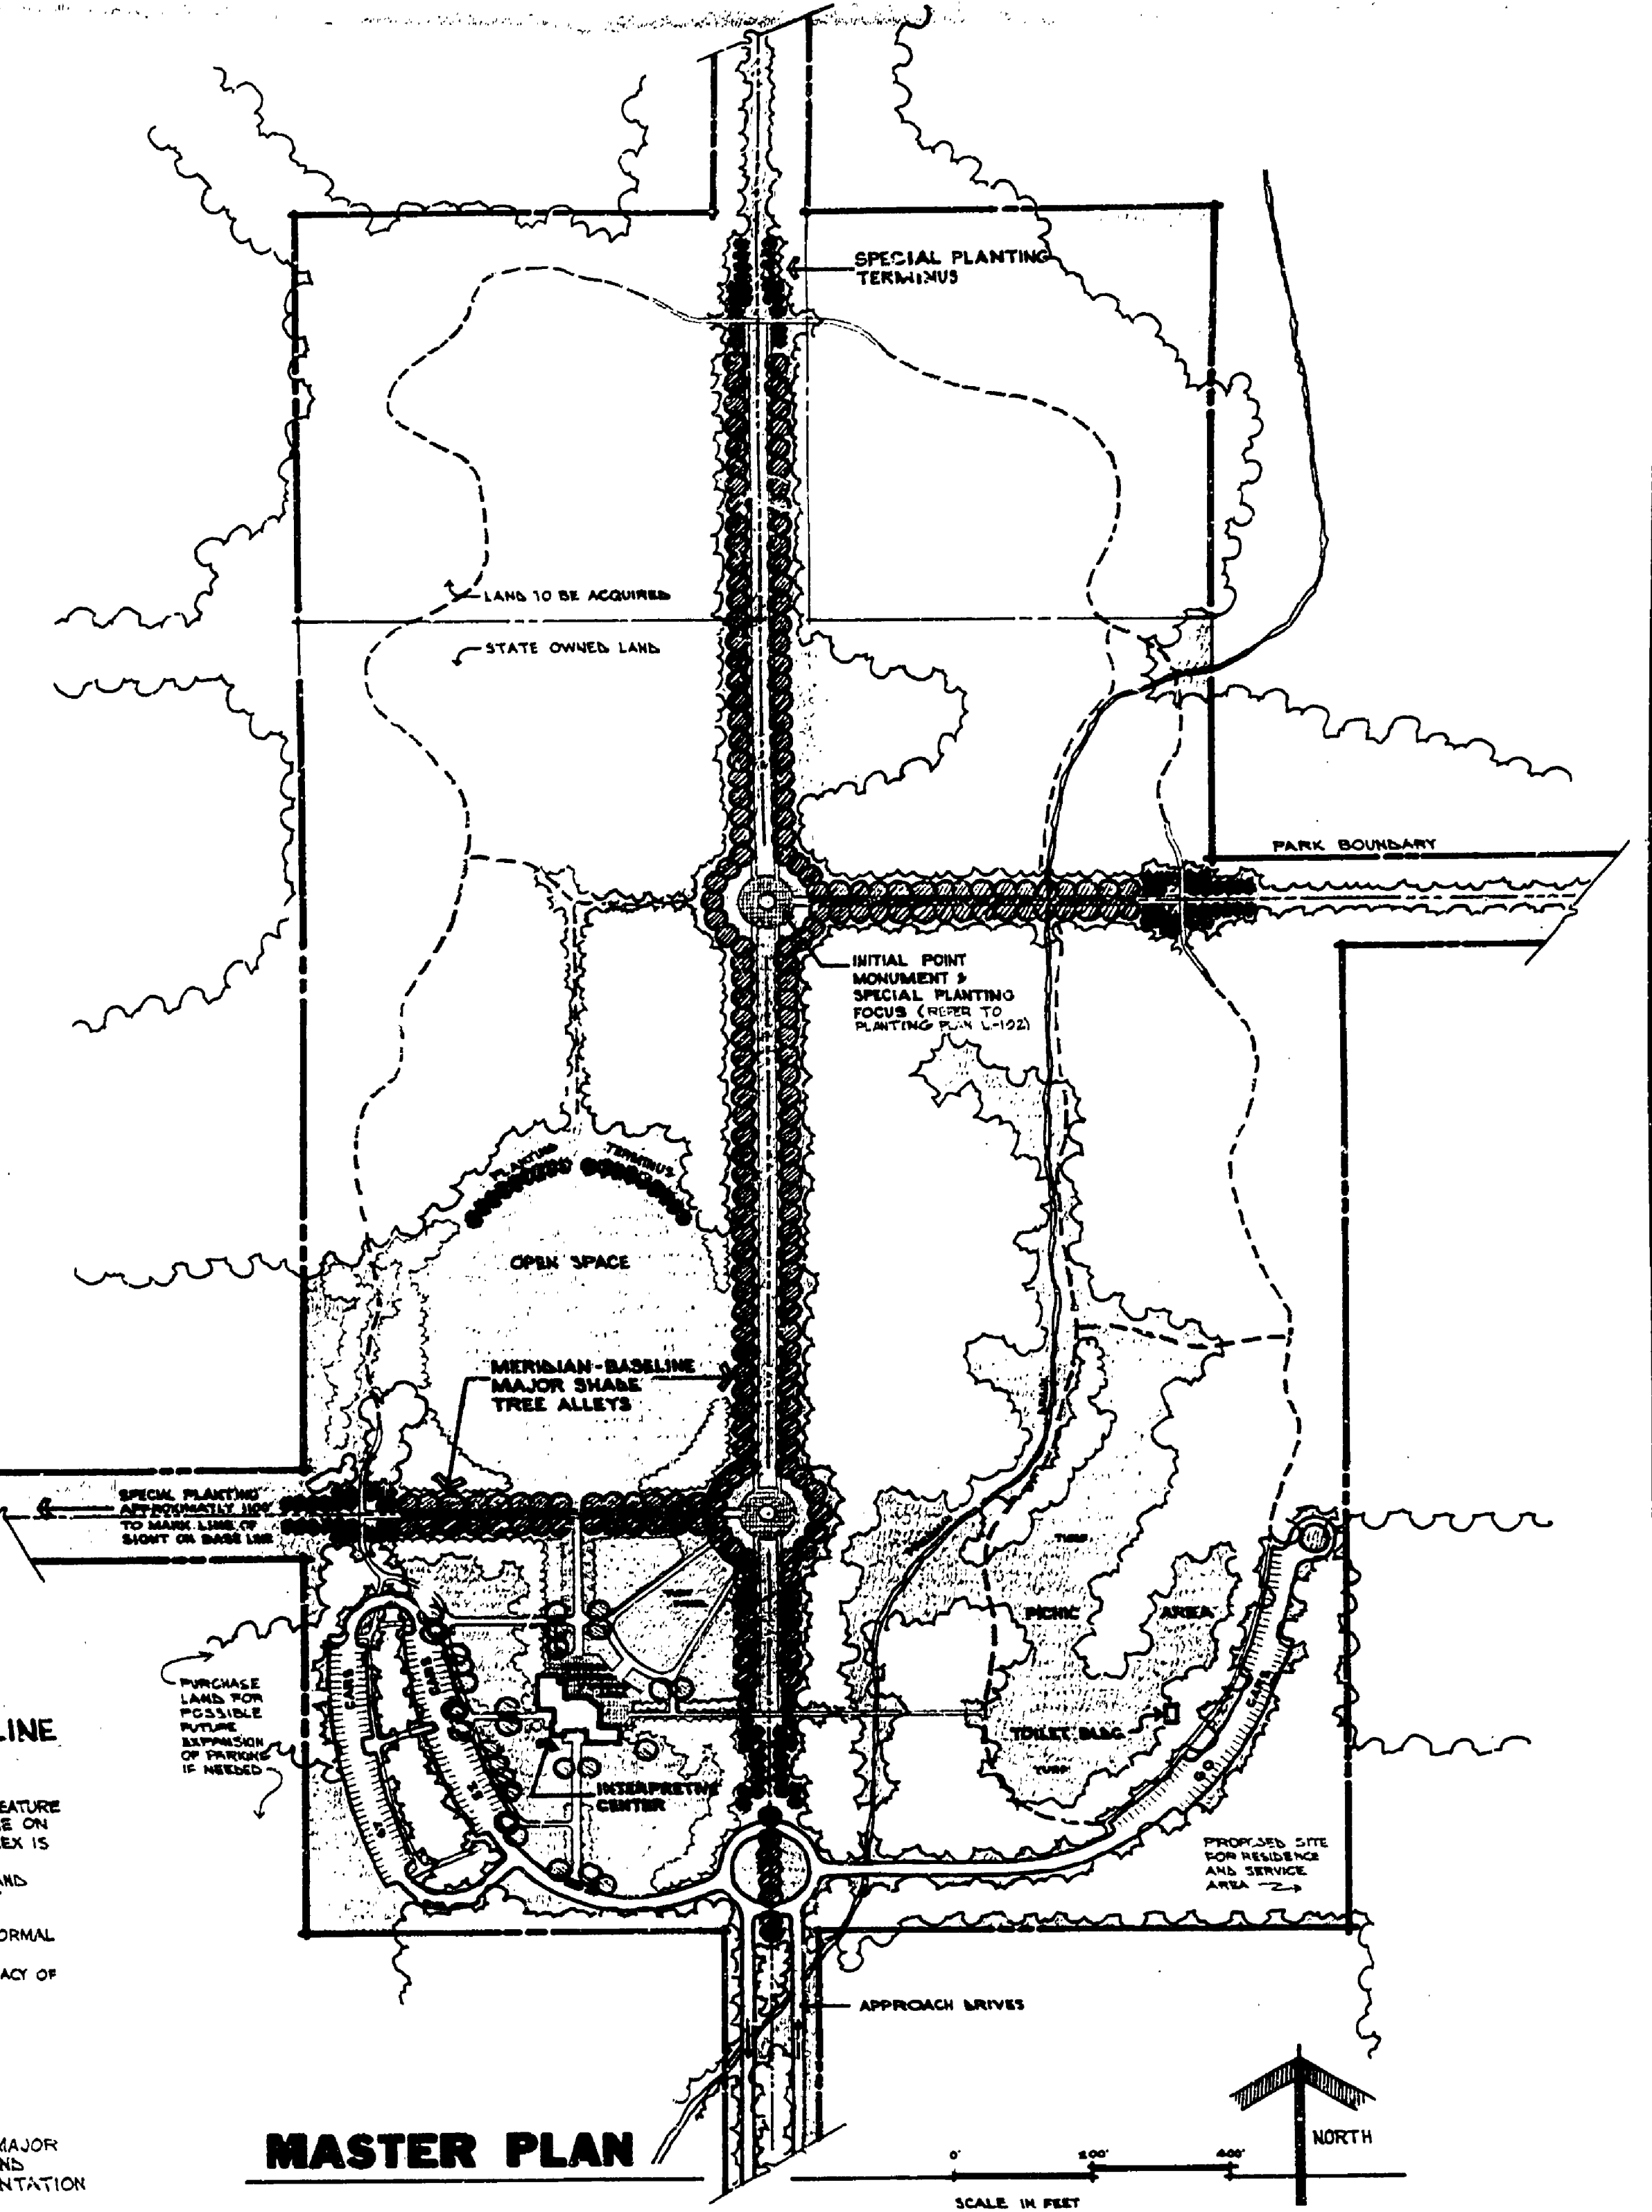

**MASTER PLAN**

**LEGEND**

PROPOSED BUILDINGS	
PROPOSED ROADS	
WALKWAYS (CONCRETE AND/OR CRUSHED STONE)	
EARTH PATH	
SHADE TREES	
UPRIGHT EVERGREEN TREES	
8-10' HIGH SHRUBS	
2' HIGH GROUND COVER	
EXISTING VEGETATION	

APPROVED BY: \_\_\_\_\_ DATE \_\_\_\_\_  
 SECRETARY TO THE NATURAL RESOURCES COMMISSION

SURVEYED BY DESIGNED BY O. L. MITTON	DRAWN BY O. L. MITTON	MAR. 75	NO. 1	DATE	BY	REVISIONS	NO. 2	DATE	BY	REVISIONS	MICHIGAN DEPARTMENT OF NATURAL RESOURCES	<b>MASTER PLAN</b>	MERIDIAN BASELINE HISTORIC STATE PARK	PROJECT NO.	SHEET 1 OF 1	PLAN NO. L-100
---	-----------------------	---------	-------	------	----	-----------	-------	------	----	-----------	--	--------------------	---------------------------------------	-------------	--------------	----------------