


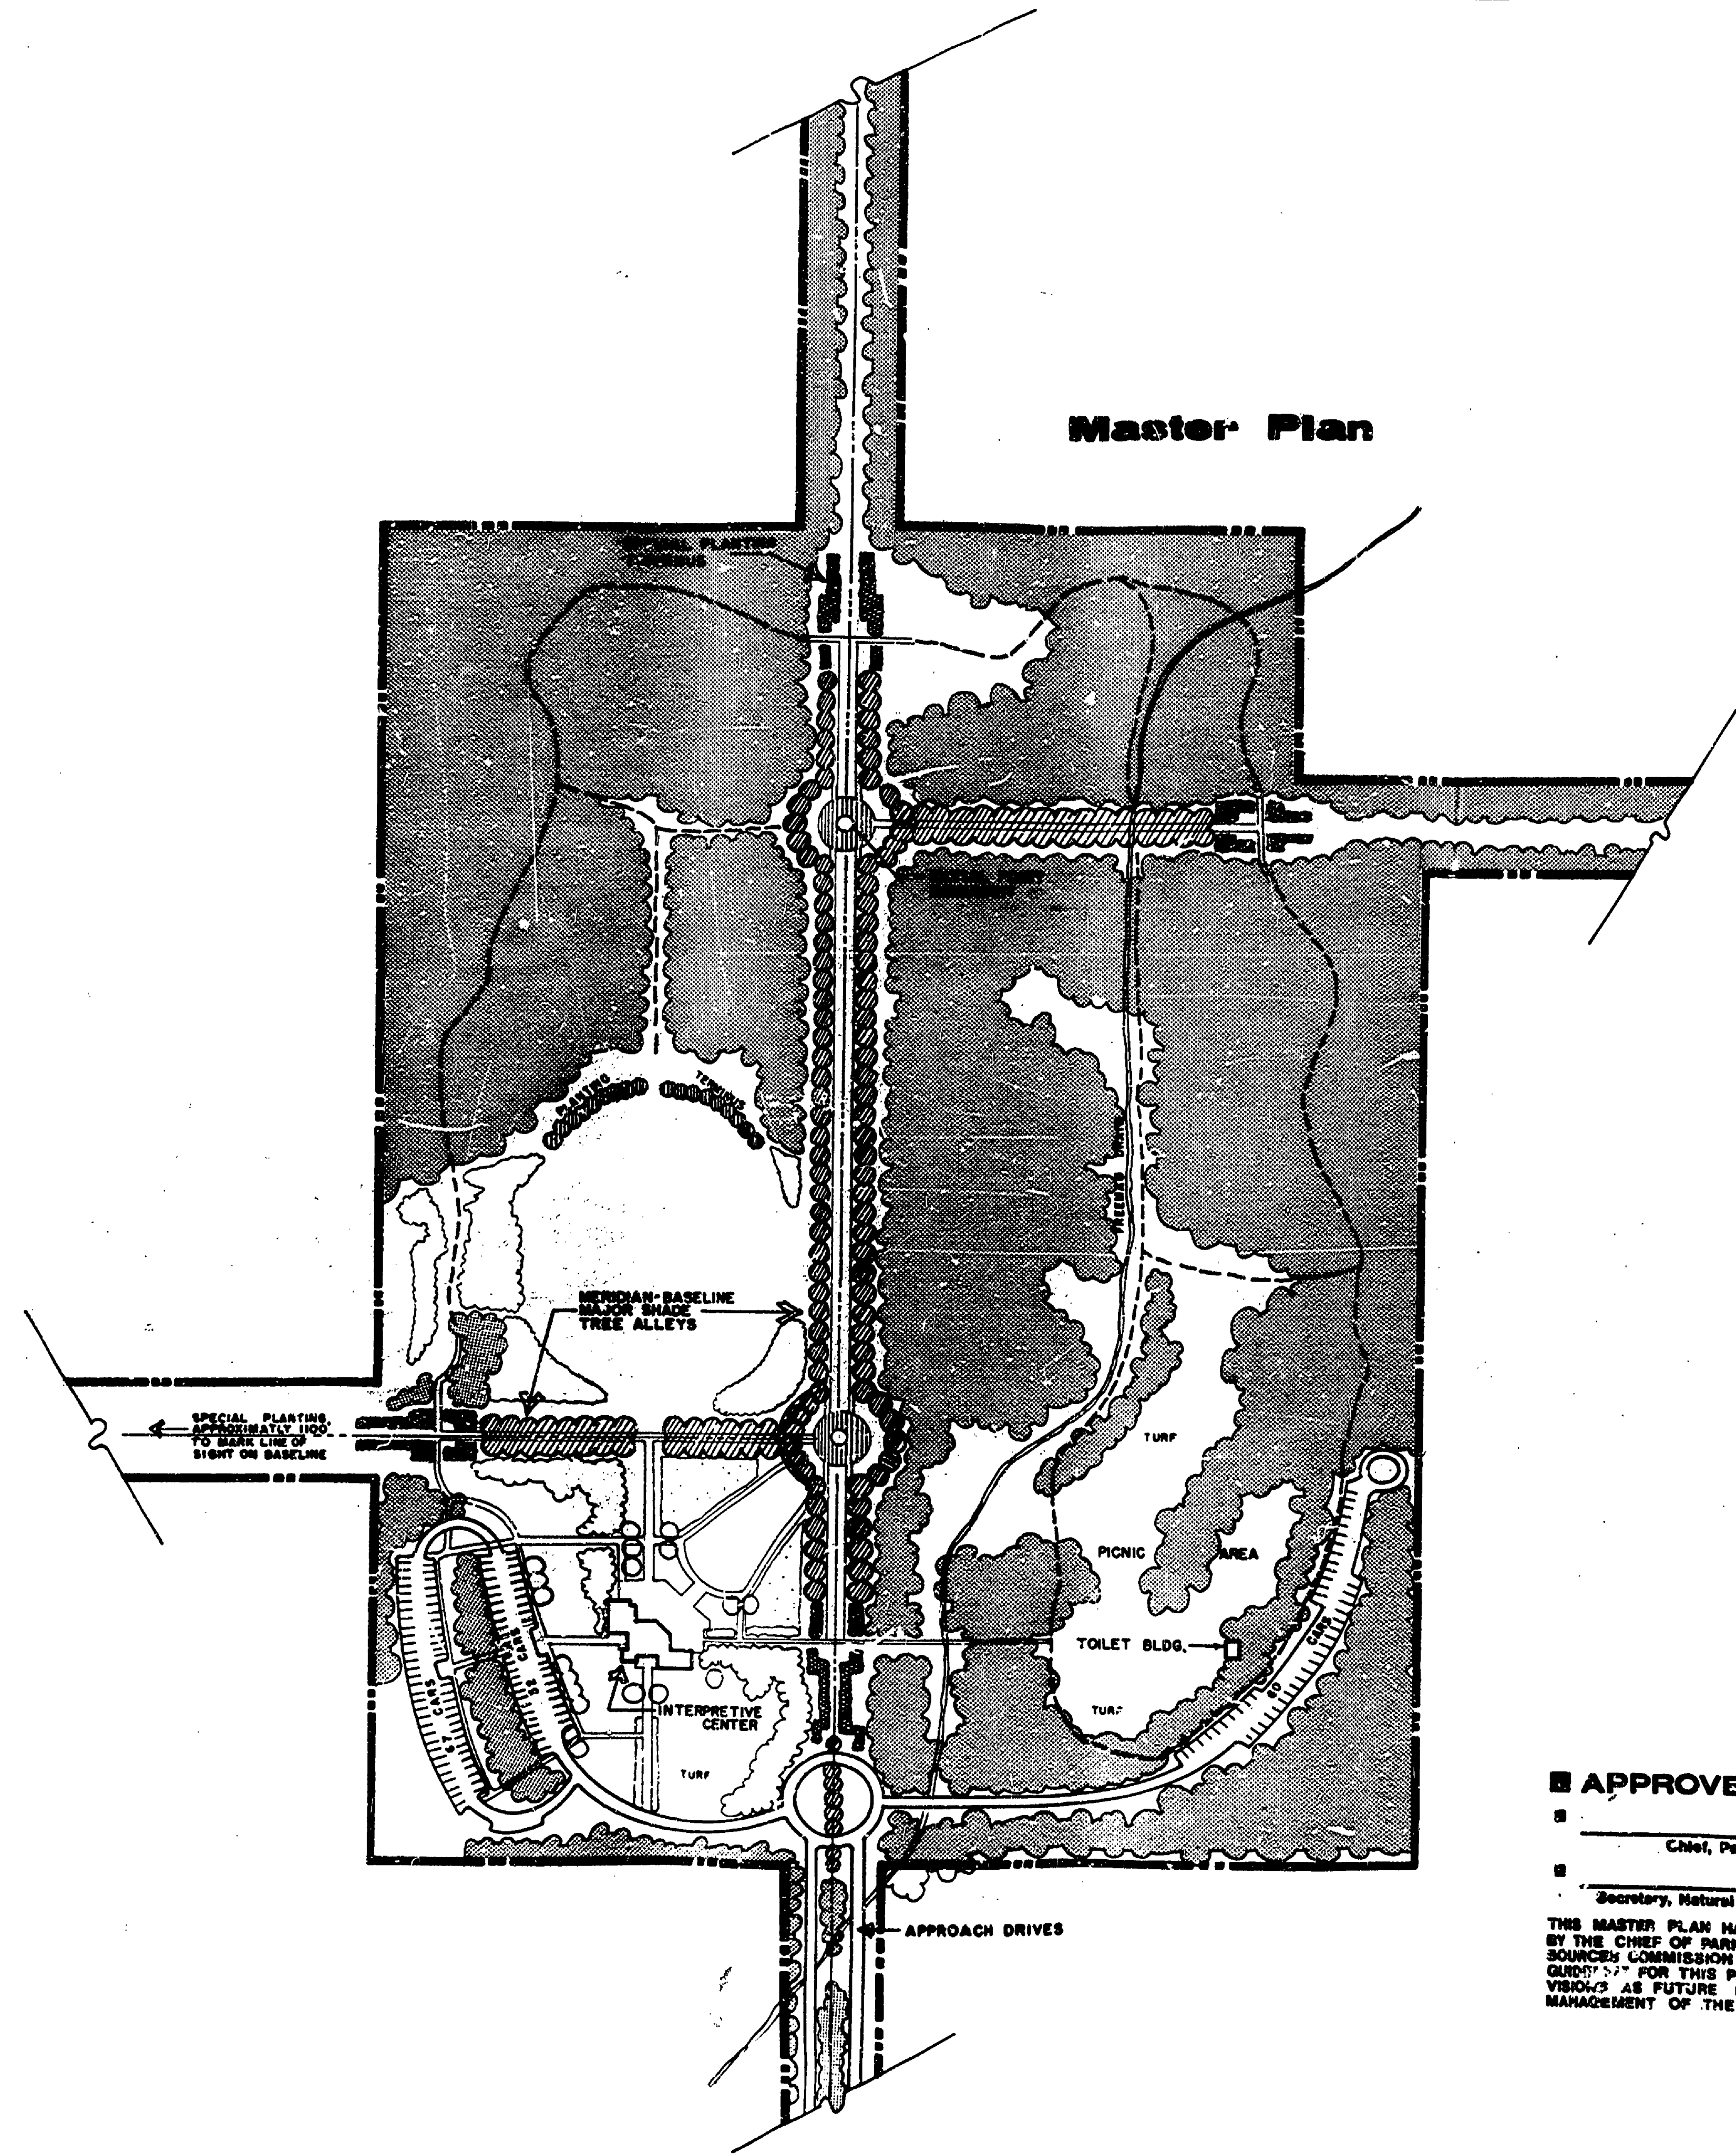



### Master Plan









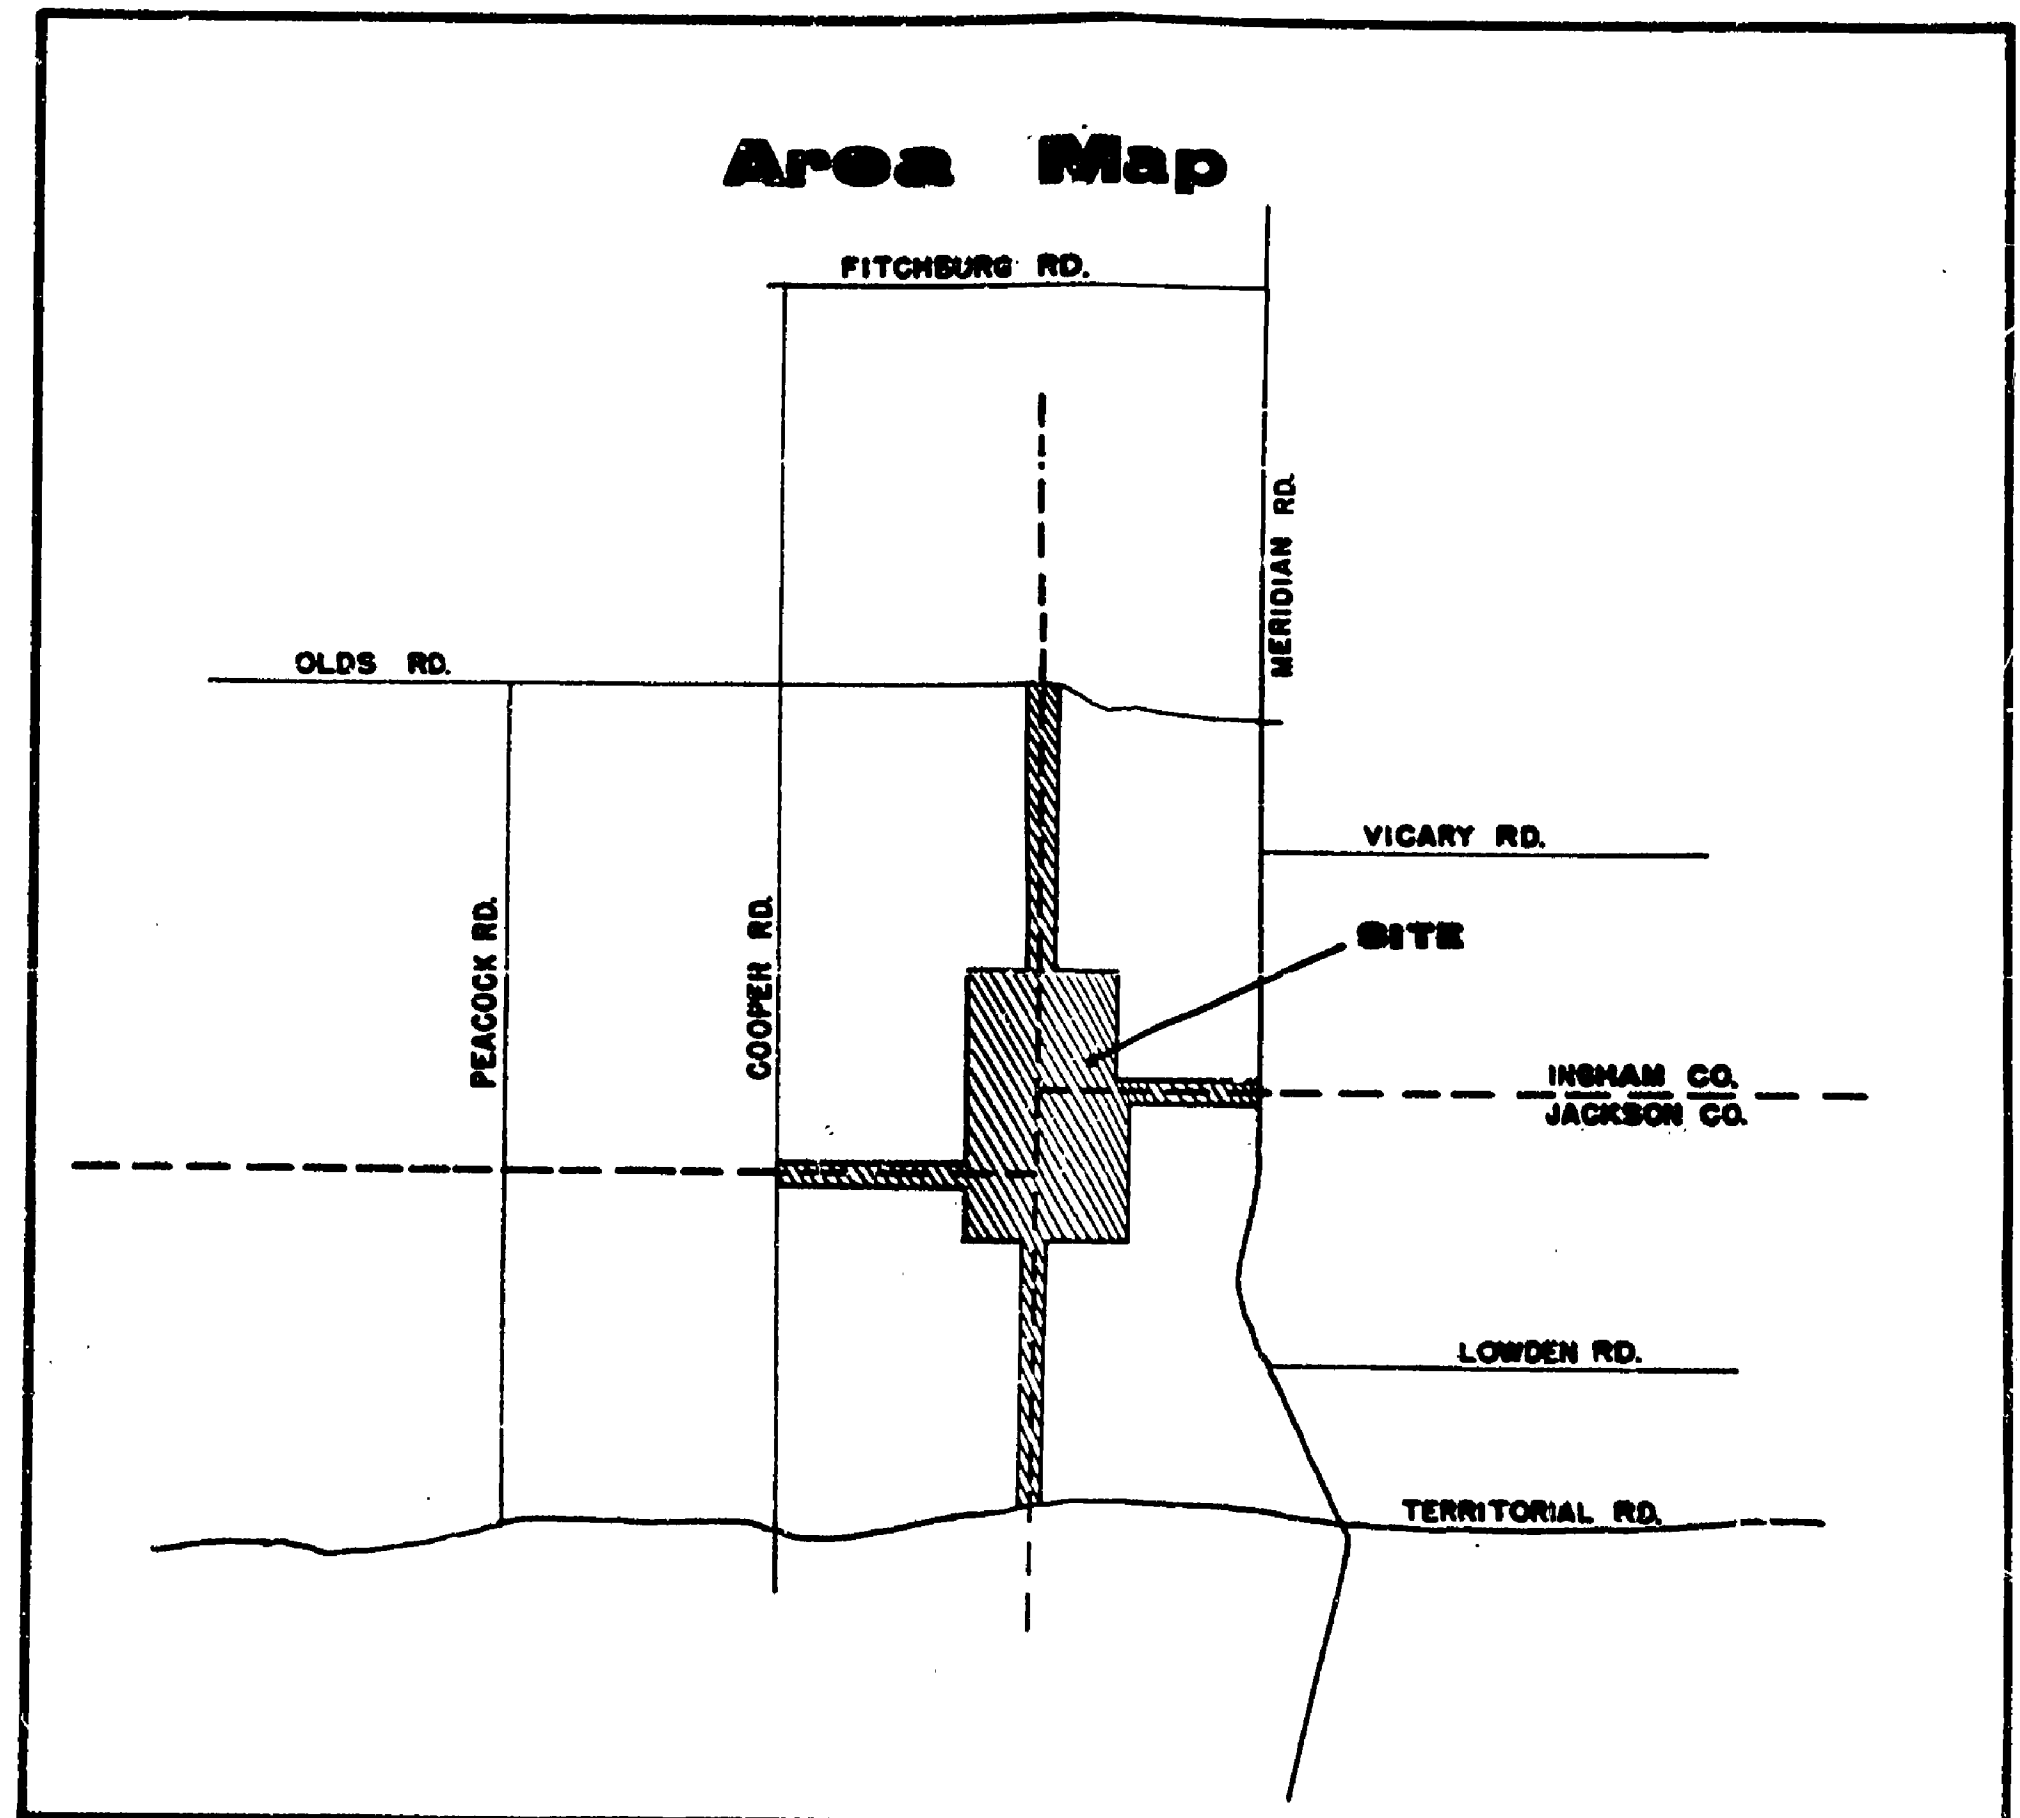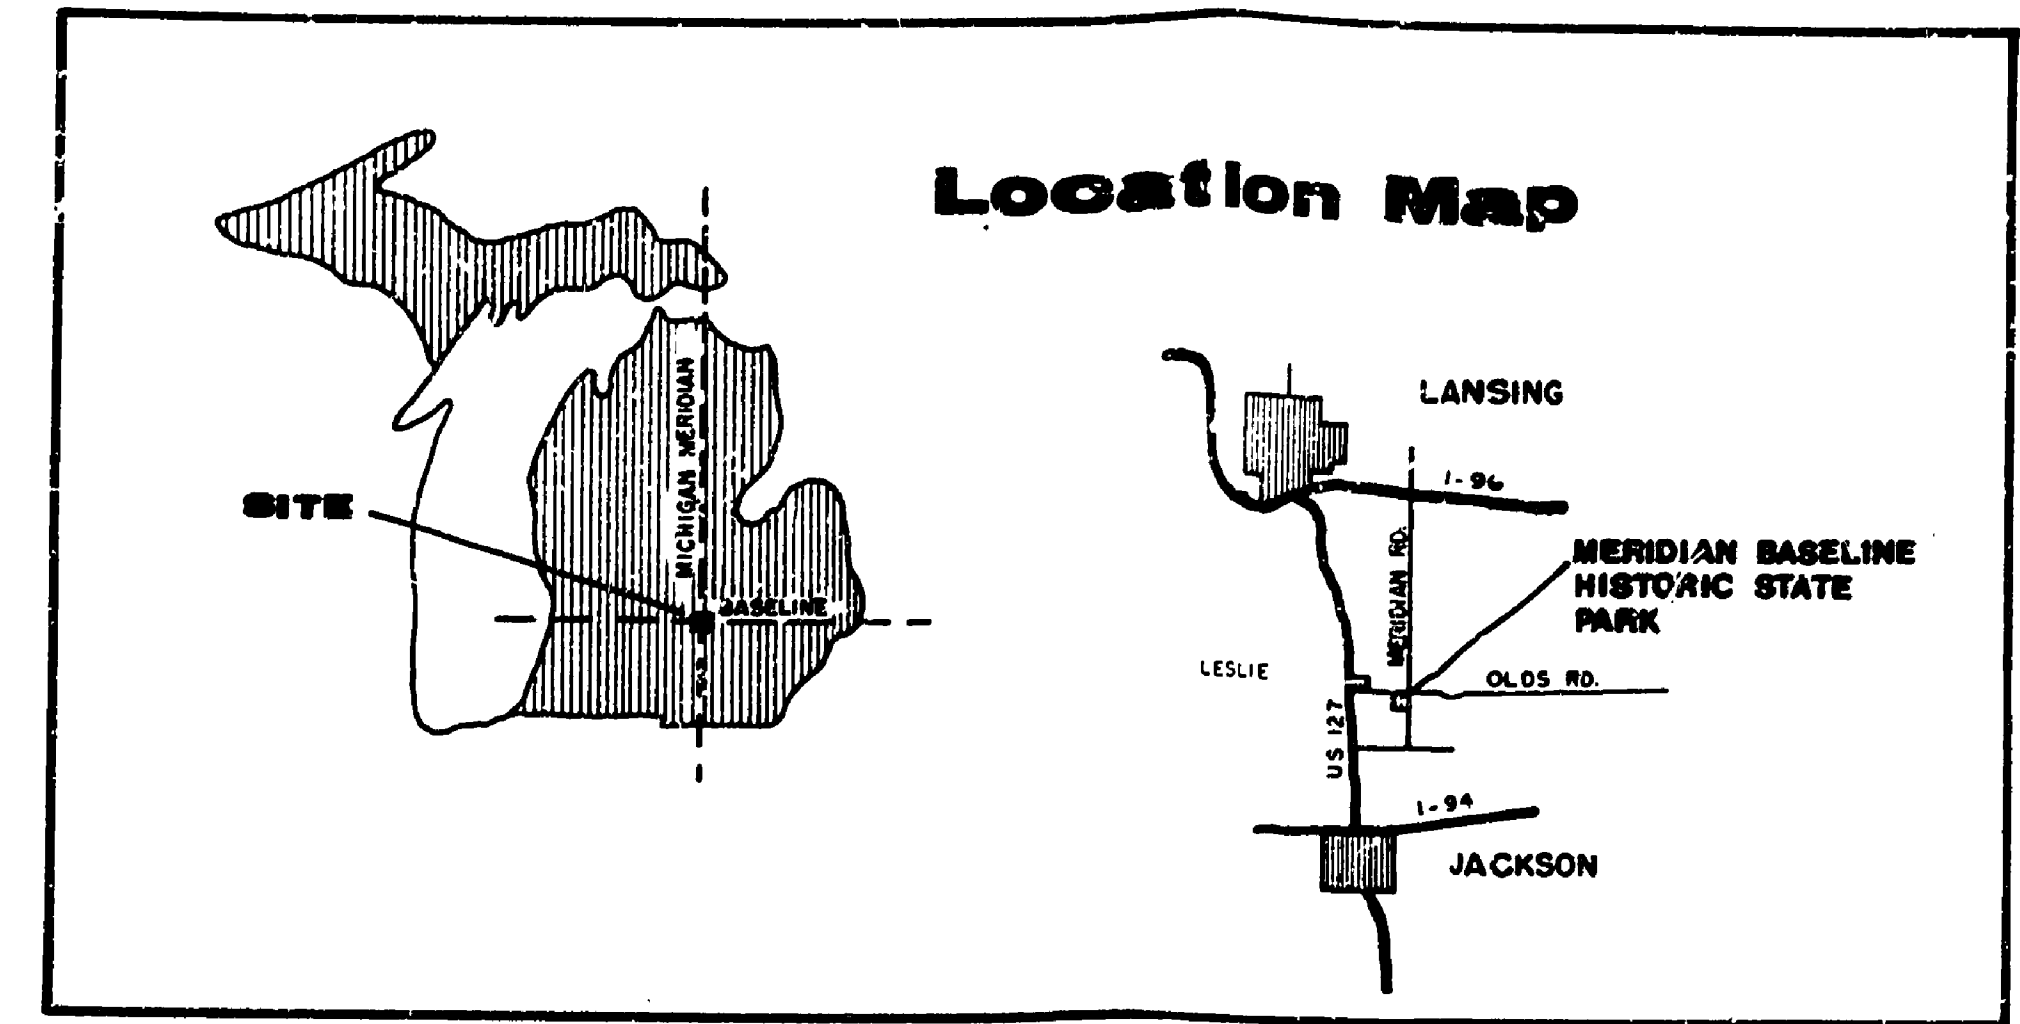


**APPROVED:**


 \_\_\_\_\_ Date \_\_\_\_\_  
 Chief, Parks Division  
 \_\_\_\_\_ Date \_\_\_\_\_  
 Secretary, Natural Resources Commission

THIS MASTER PLAN HAS BEEN REVIEWED AND APPROVED BY THE CHIEF OF PARKS DIVISION AND THE NATURAL RESOURCES COMMISSION AND SERVES AS A DEVELOPMENT GUIDELINE FOR THIS PARK. IT IS SUBJECT TO MINOR REVISIONS AS FUTURE NEEDS DICTATE FOR THE PROPER MANAGEMENT OF THE NATURAL RESOURCE FEATURES.



**LEGEND**

-  WALKWAYS (CONCRETE AND OR CRUSHED STONES)
-  EARTH PATH
-  SHADE TREES
-  UPRIGHT EVERGREEN TREES
-  8'-10' HIGH SHRUBS
-  2' HIGH GROUND COVER
-  EXISTING VEGETATION
-  PROPOSED ROADS
-  PROPOSED BUILDINGS

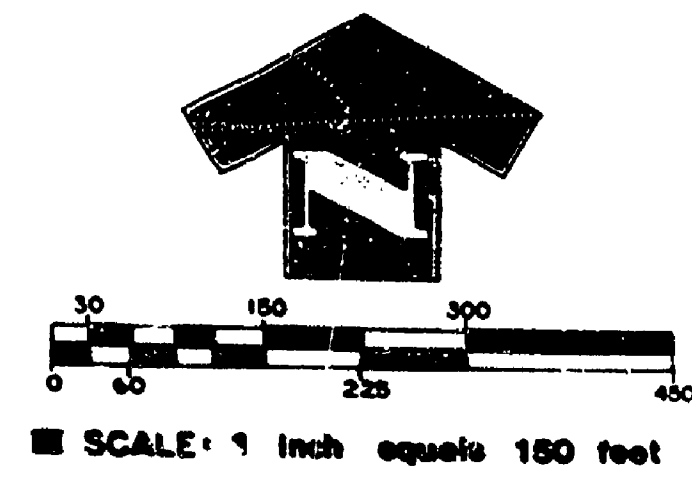

SURVEYED BY	DRAWN BY J. SILVERNALE	7/78	NO.	DATE	BY	REVISIONS	NO.	DATE	BY	REVISIONS	MICHIGAN DEPARTMENT OF NATURAL RESOURCES	MASTER PLAN SHEET TITLE	MERIDIAN BASELINE HISTORIC STATE PARK	PROJECT NO.
DESIGNED BY O.L. MITTON	3/75	CHECKED BY	1.				2.							
	DATE													SHEET 1 OF 1 PLAN NO. 100