



DRAWN BY R. W. Beck	REVIEWED BY SECTIONS		DATE	APPROVED BY	NO. DATE BY	REVISIONS	
	ARCHITECTURAL	J.J.R.	3-24-66	<i>H.C. [Signature]</i>		1	4
	ENGINEERING	J.J.R.	3-24-66	ASSISTANT CHIEF IN CHARGE		2	5
	LANDSCAPE	J.J.R.	3-24-66	OF DESIGN		3	6
CHECKED BY	DATE			DATE			
	12-22-59			12-22-59			

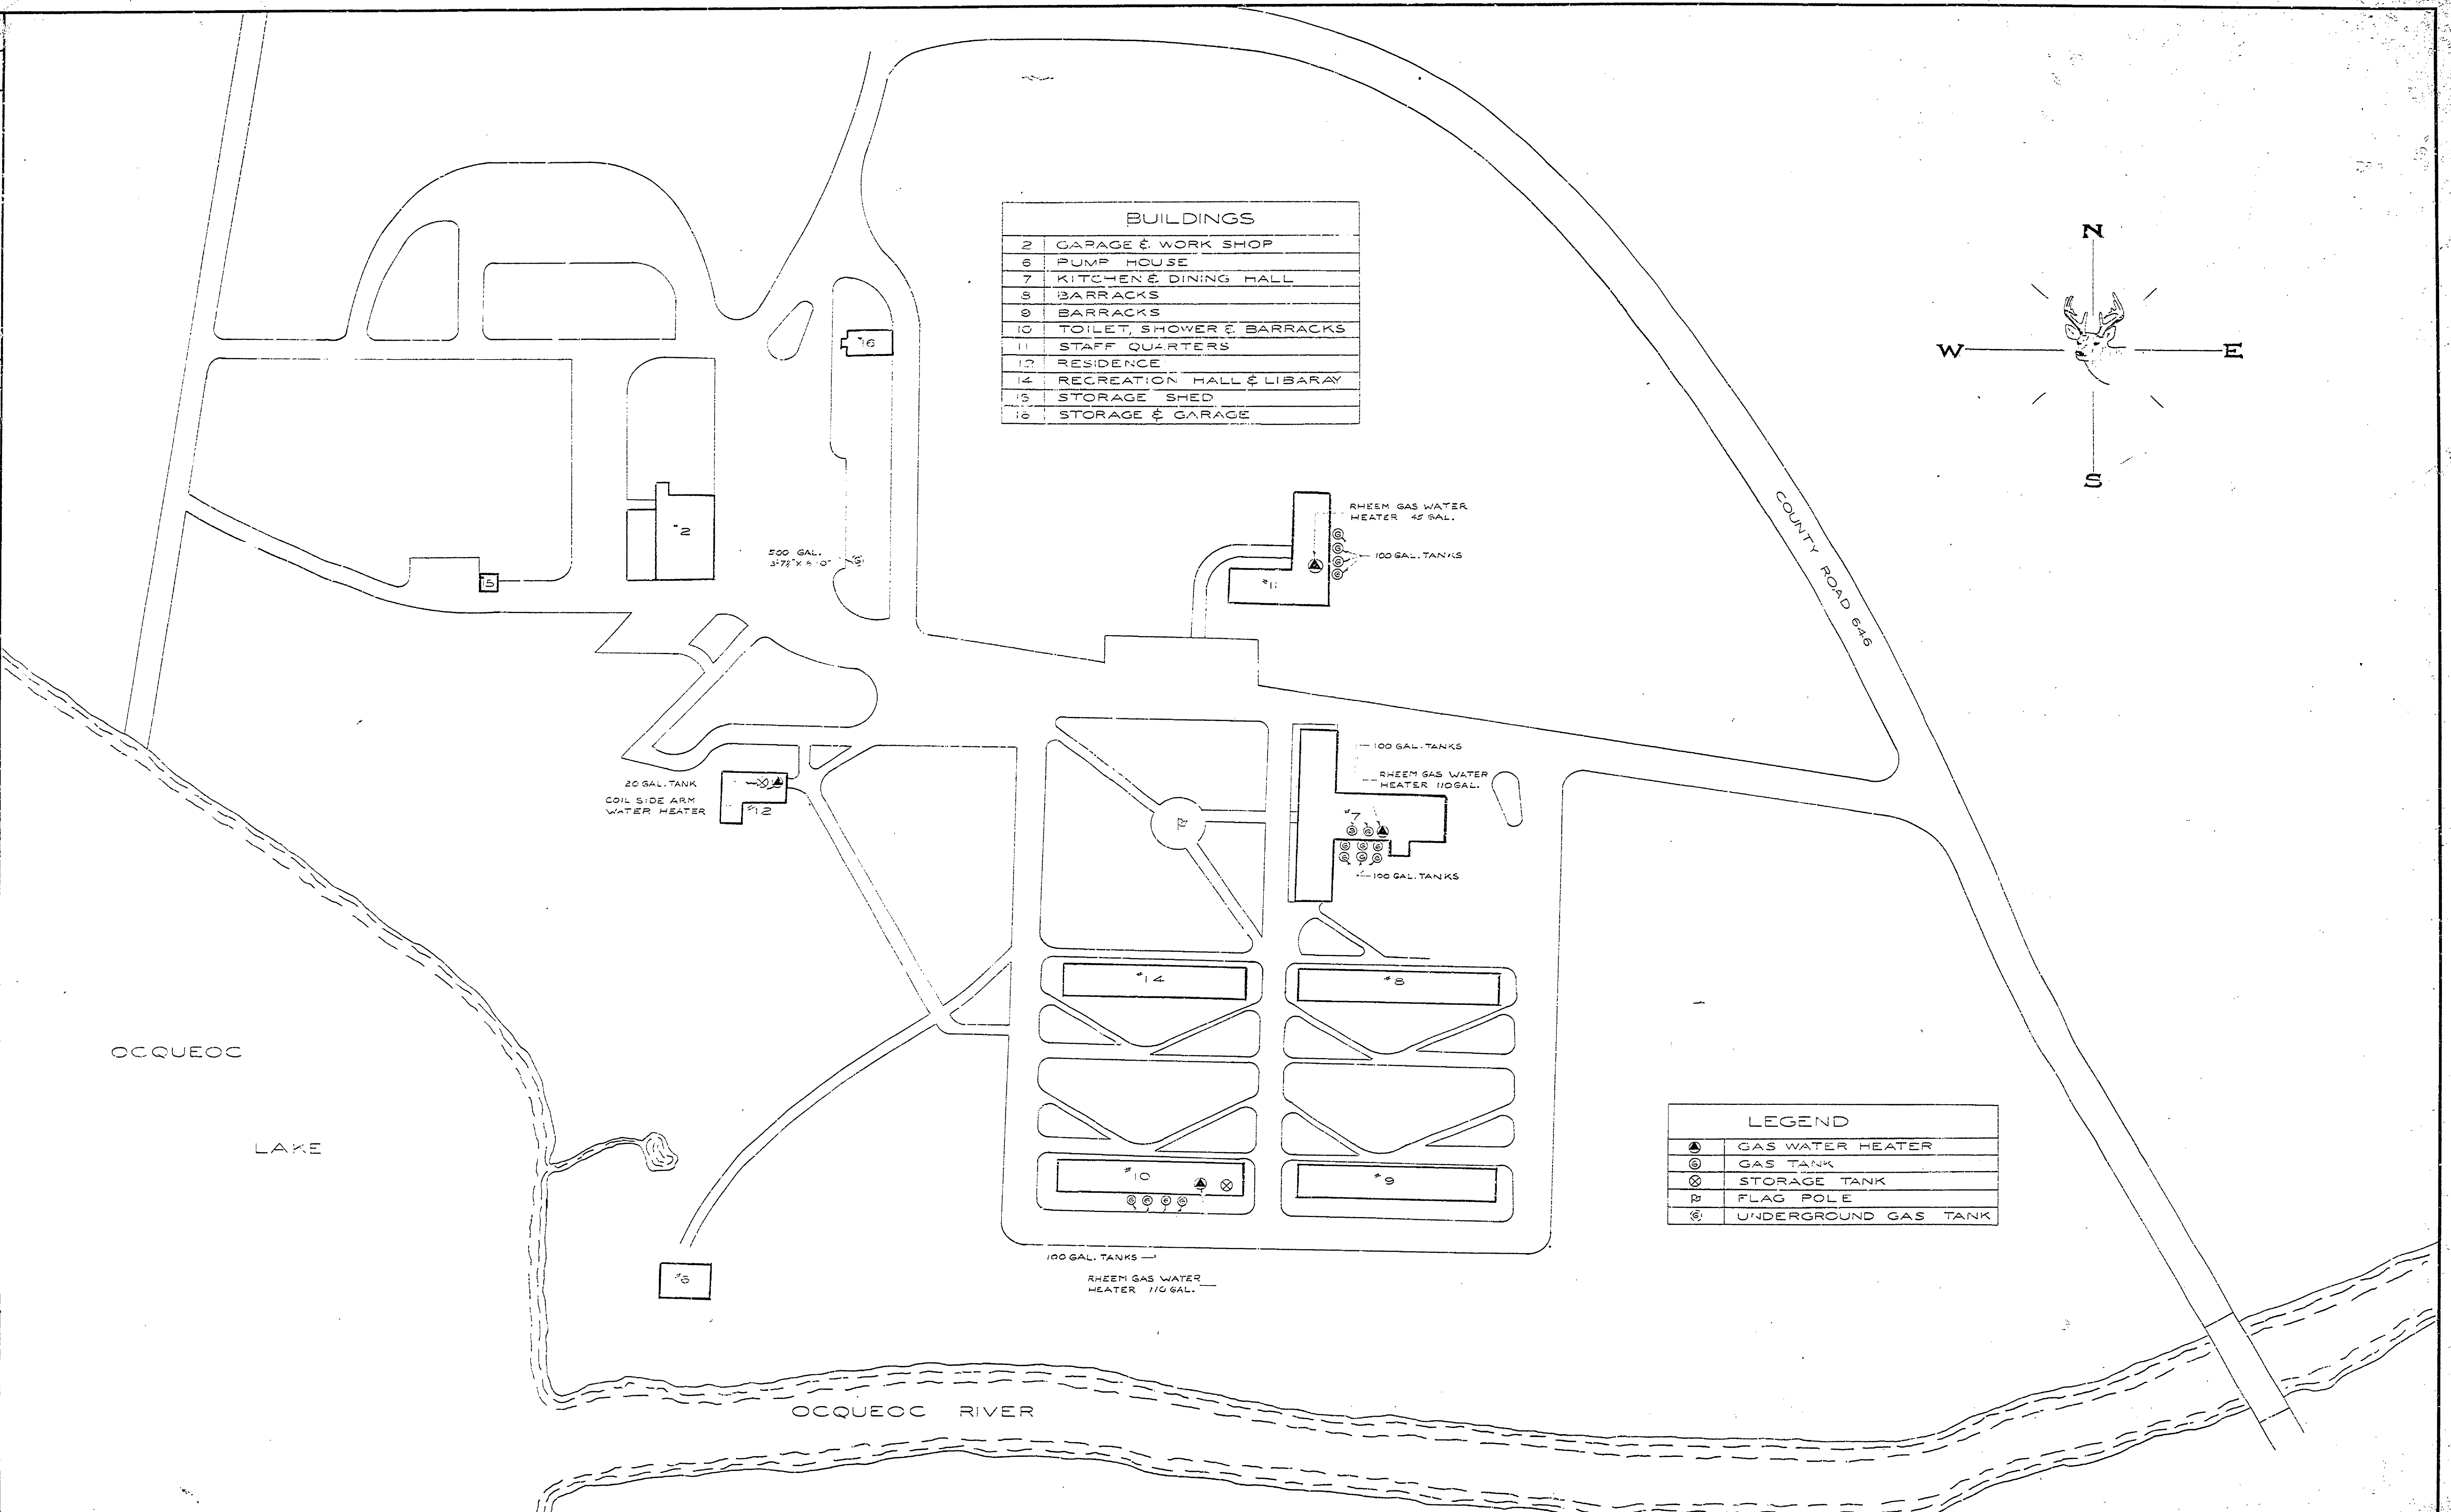

BUILDINGS	
2	GARAGE & WORK SHOP
6	PUMP HOUSE
7	KITCHEN & DINING HALL
8	BARRACKS
9	BARRACKS
10	TOILET, SHOWER & BARRACKS
11	STAFF QUARTERS
12	RESIDENCE
14	RECREATION HALL & LIBRARY
15	STORAGE SHED
16	STORAGE & GARAGE

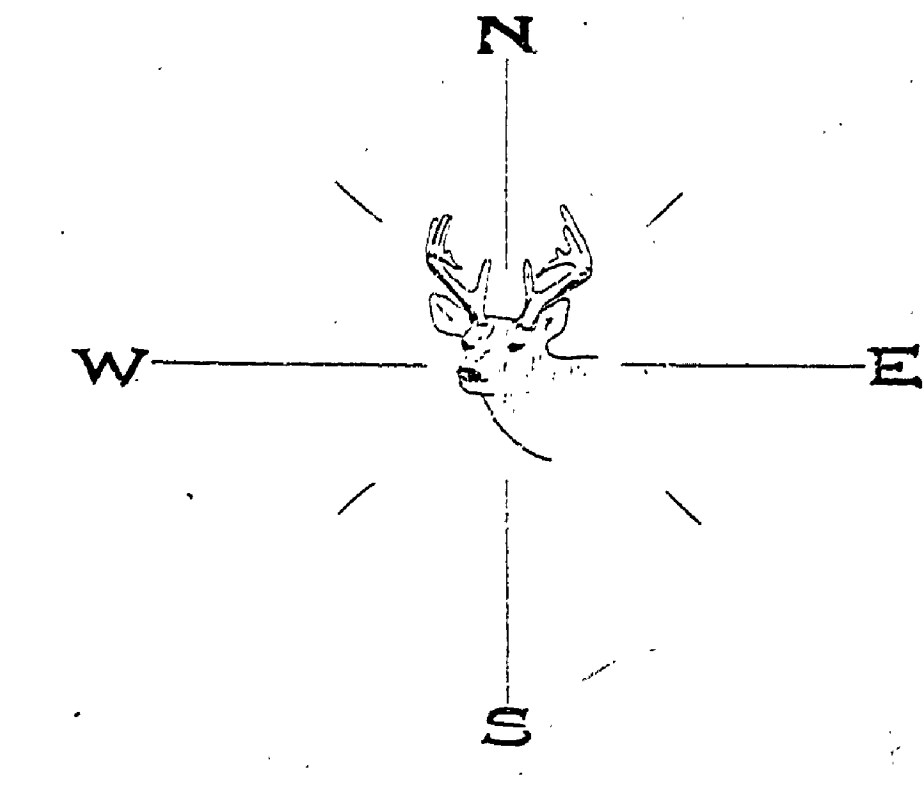

LEGEND	
▲	GAS WATER HEATER
⊙	GAS TANK
⊗	STORAGE TANK
⊠	FLAG POLE
⊕	UNDERGROUND GAS TANK

OCQUEOC OUTDOOR CENTER

SCALE 1" = 40'

MICHIGAN
DEPARTMENT OF CONSERVATION
PARKS AND RECREATION DIVISION

OCQUEOC OUTDOOR CENTER
UTILITY MAP
GAS

SHEET
NO. 3
OF 3

PLAN NO.
U-1