



DRAWN BY R. W. Beck	REVIEWED BY SECTIONS		APPROVED BY		NO. DATE BY		REVISIONS	
	ARCHITECTURAL	J.I.R.	3-24-60	<i>[Signature]</i>	1		4	
CHECKED BY	ENGINEERING	J.I.R.	3-24-60	ASSISTANT CHIEF IN CHARGE	2		5	
DATE	12-21-59	LANDSCAPE	J.I.R.	OF DESIGN	3		6	
				DATE				

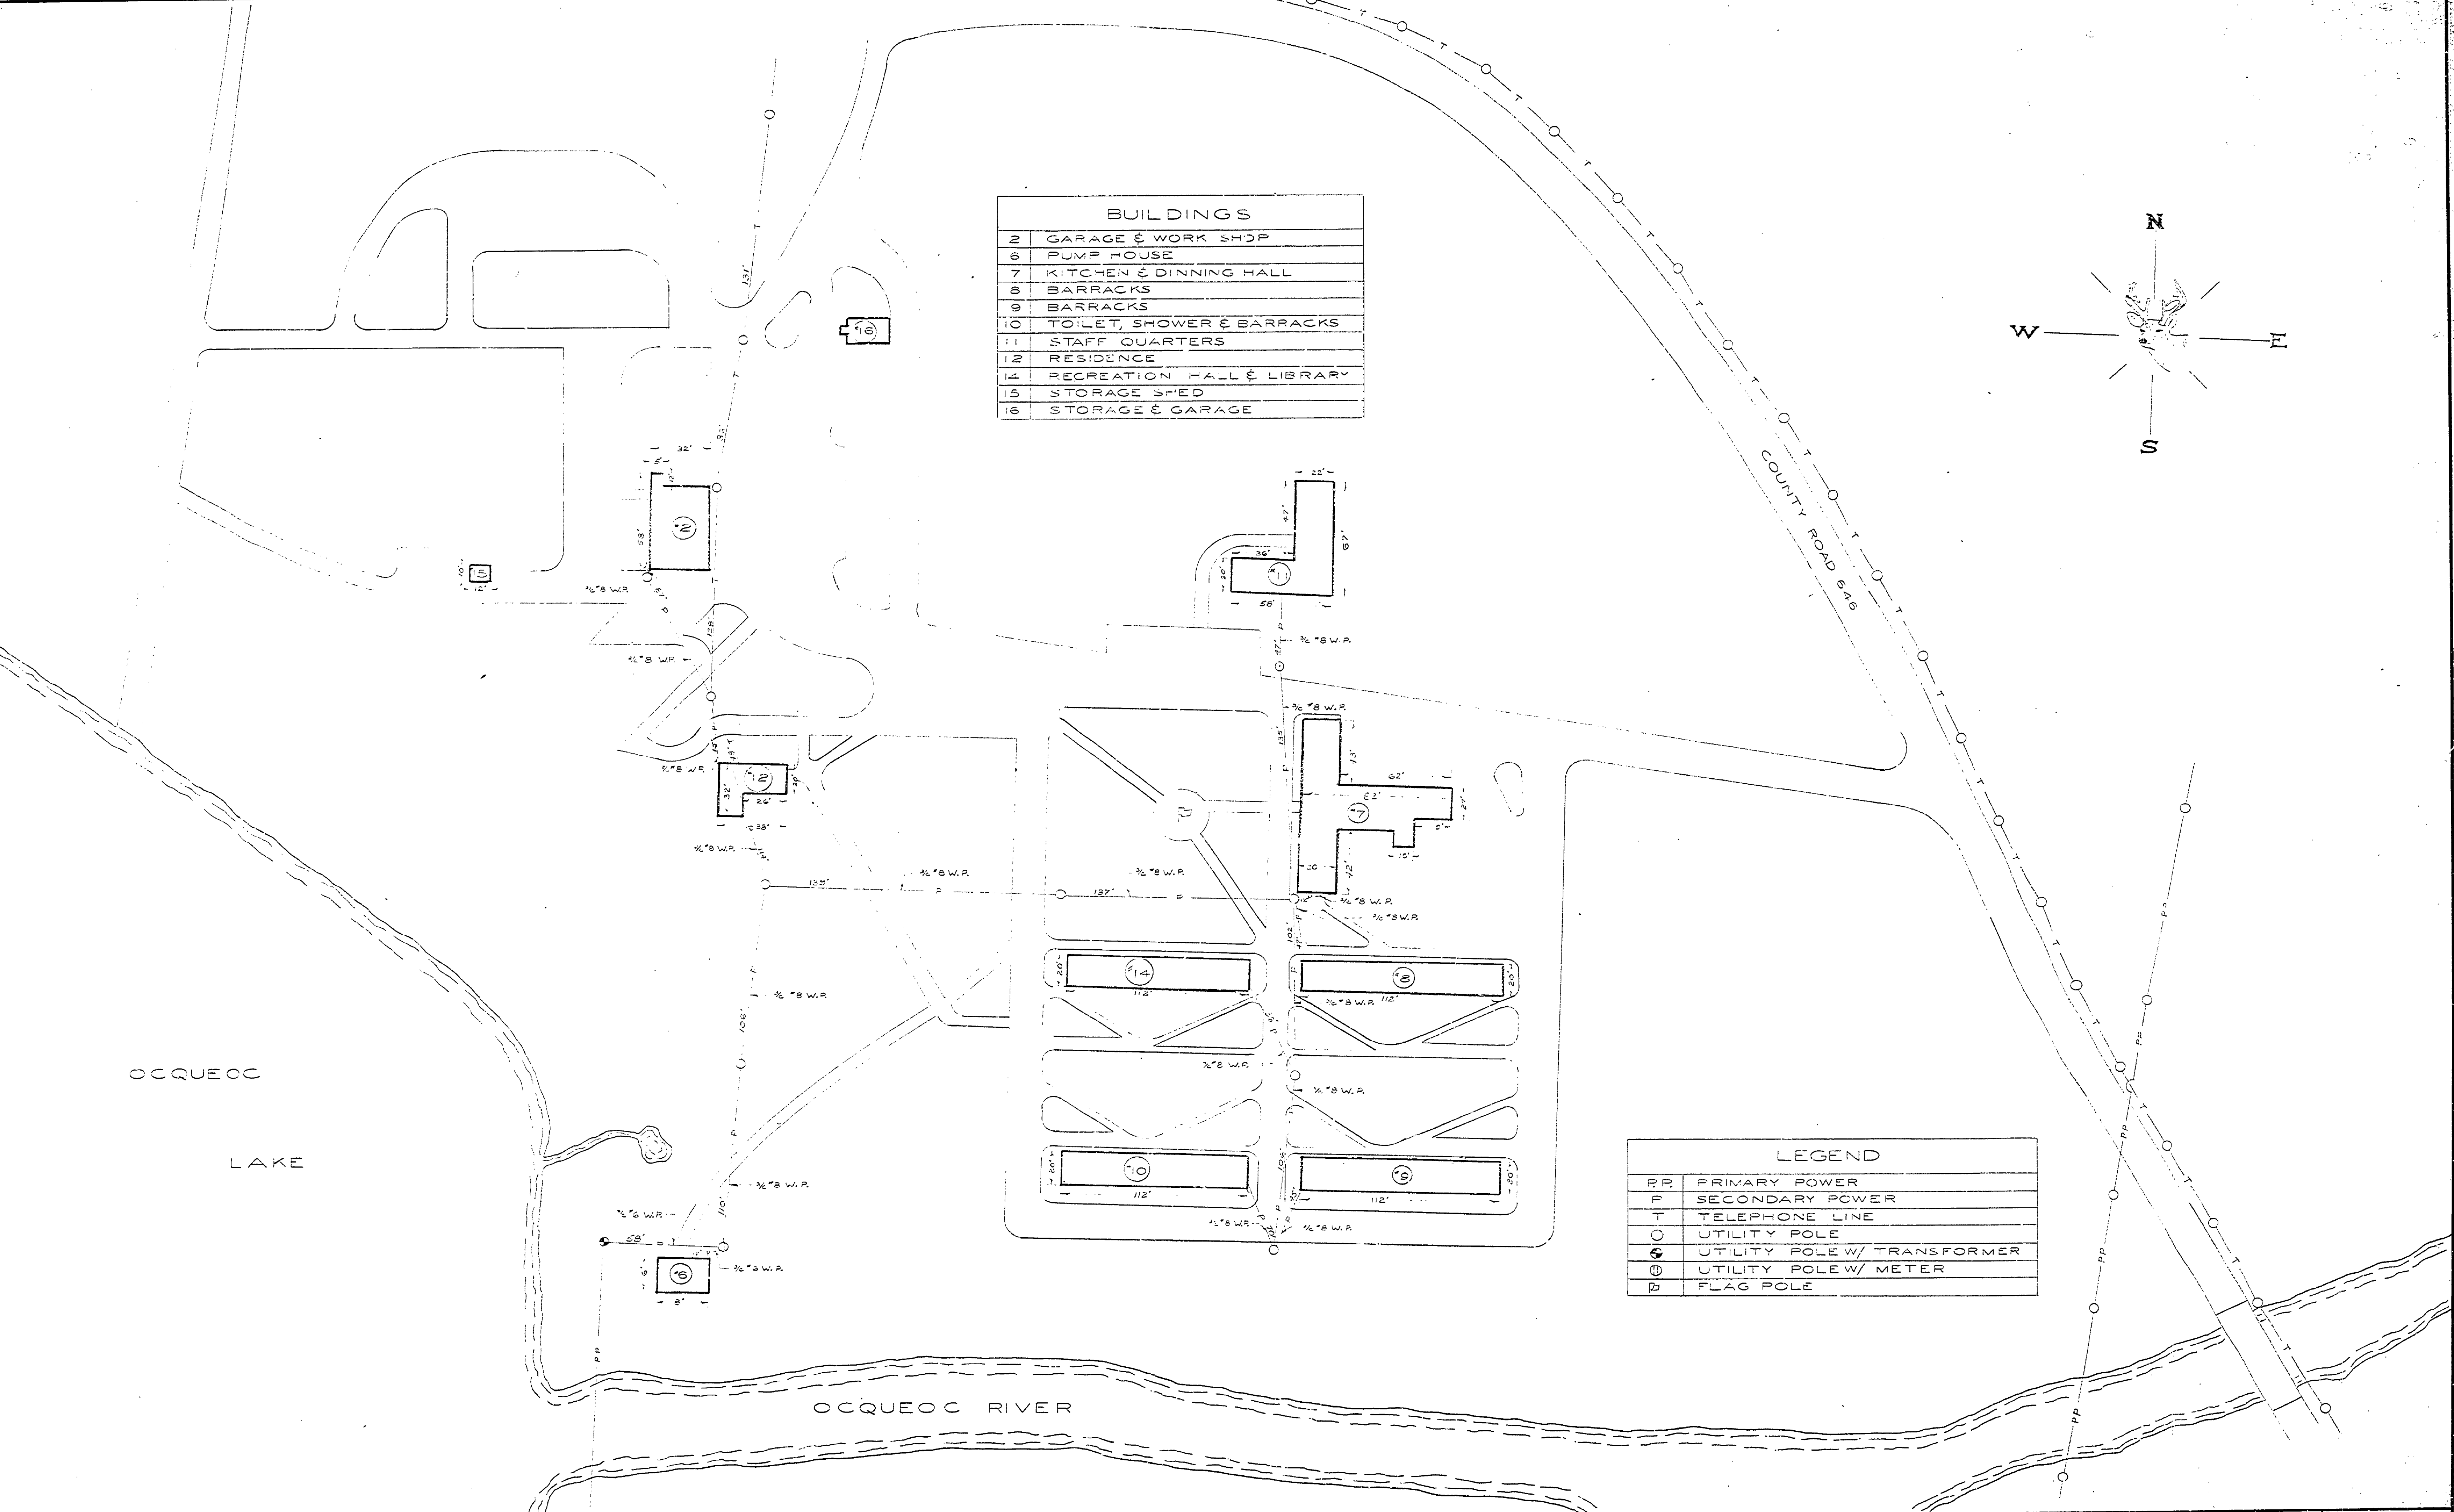

BUILDINGS	
2	GARAGE & WORK SHOP
6	PUMP HOUSE
7	KITCHEN & DINNING HALL
8	BARRACKS
9	BARRACKS
10	TOILET, SHOWER & BARRACKS
11	STAFF QUARTERS
12	RESIDENCE
14	RECREATION HALL & LIBRARY
15	STORAGE SHED
16	STORAGE & GARAGE

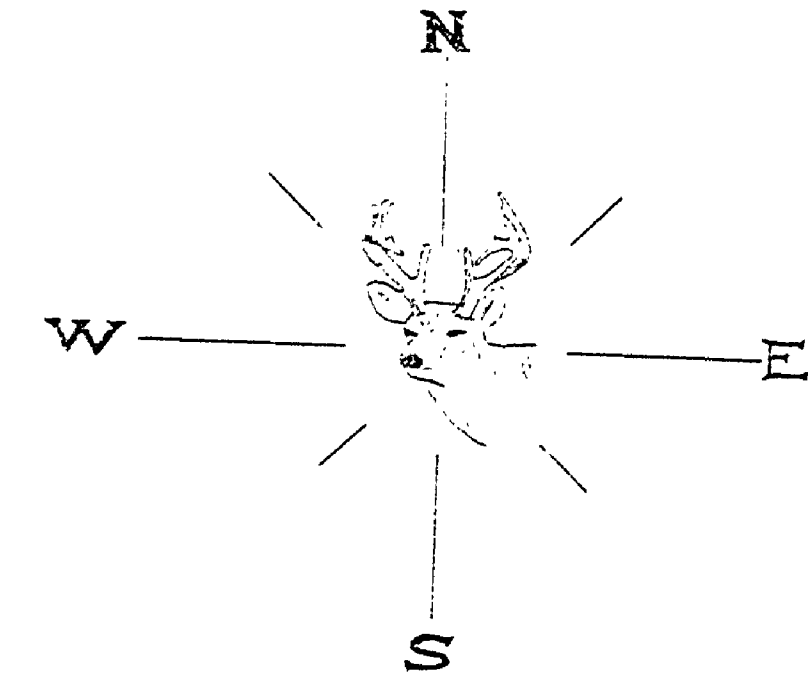

LEGEND	
PP	PRIMARY POWER
P	SECONDARY POWER
T	TELEPHONE LINE
○	UTILITY POLE
○⊕	UTILITY POLE W/ TRANSFORMER
○⊙	UTILITY POLE W/ METER
⊙	FLAG POLE

OCQUEOC OUTDOOR CENTER

SCALE 1" = 40'

MICHIGAN  
DEPARTMENT OF CONSERVATION  
PARKS AND RECREATION DIVISION

OCQUEOC OUTDOOR CENTER  
UTILITY MAP  
POWER & TELEPHONE

SHEET  
NO. 3  
OF 3

PLAN NO.  
U-12