


DRAWN BY	REVIEWED BY SECTIONS	APPROVED BY
TRACED BY	ARCHITECTURAL	<i>[Signature]</i>
CHECKED BY	ENGINEERING	2.2.51
DATE	LANDSCAPE	8.5.52
		2.2.53
		ASST. CHIEF IN CHARGE
		OF DESIGN
		PL. No. 9-2-52

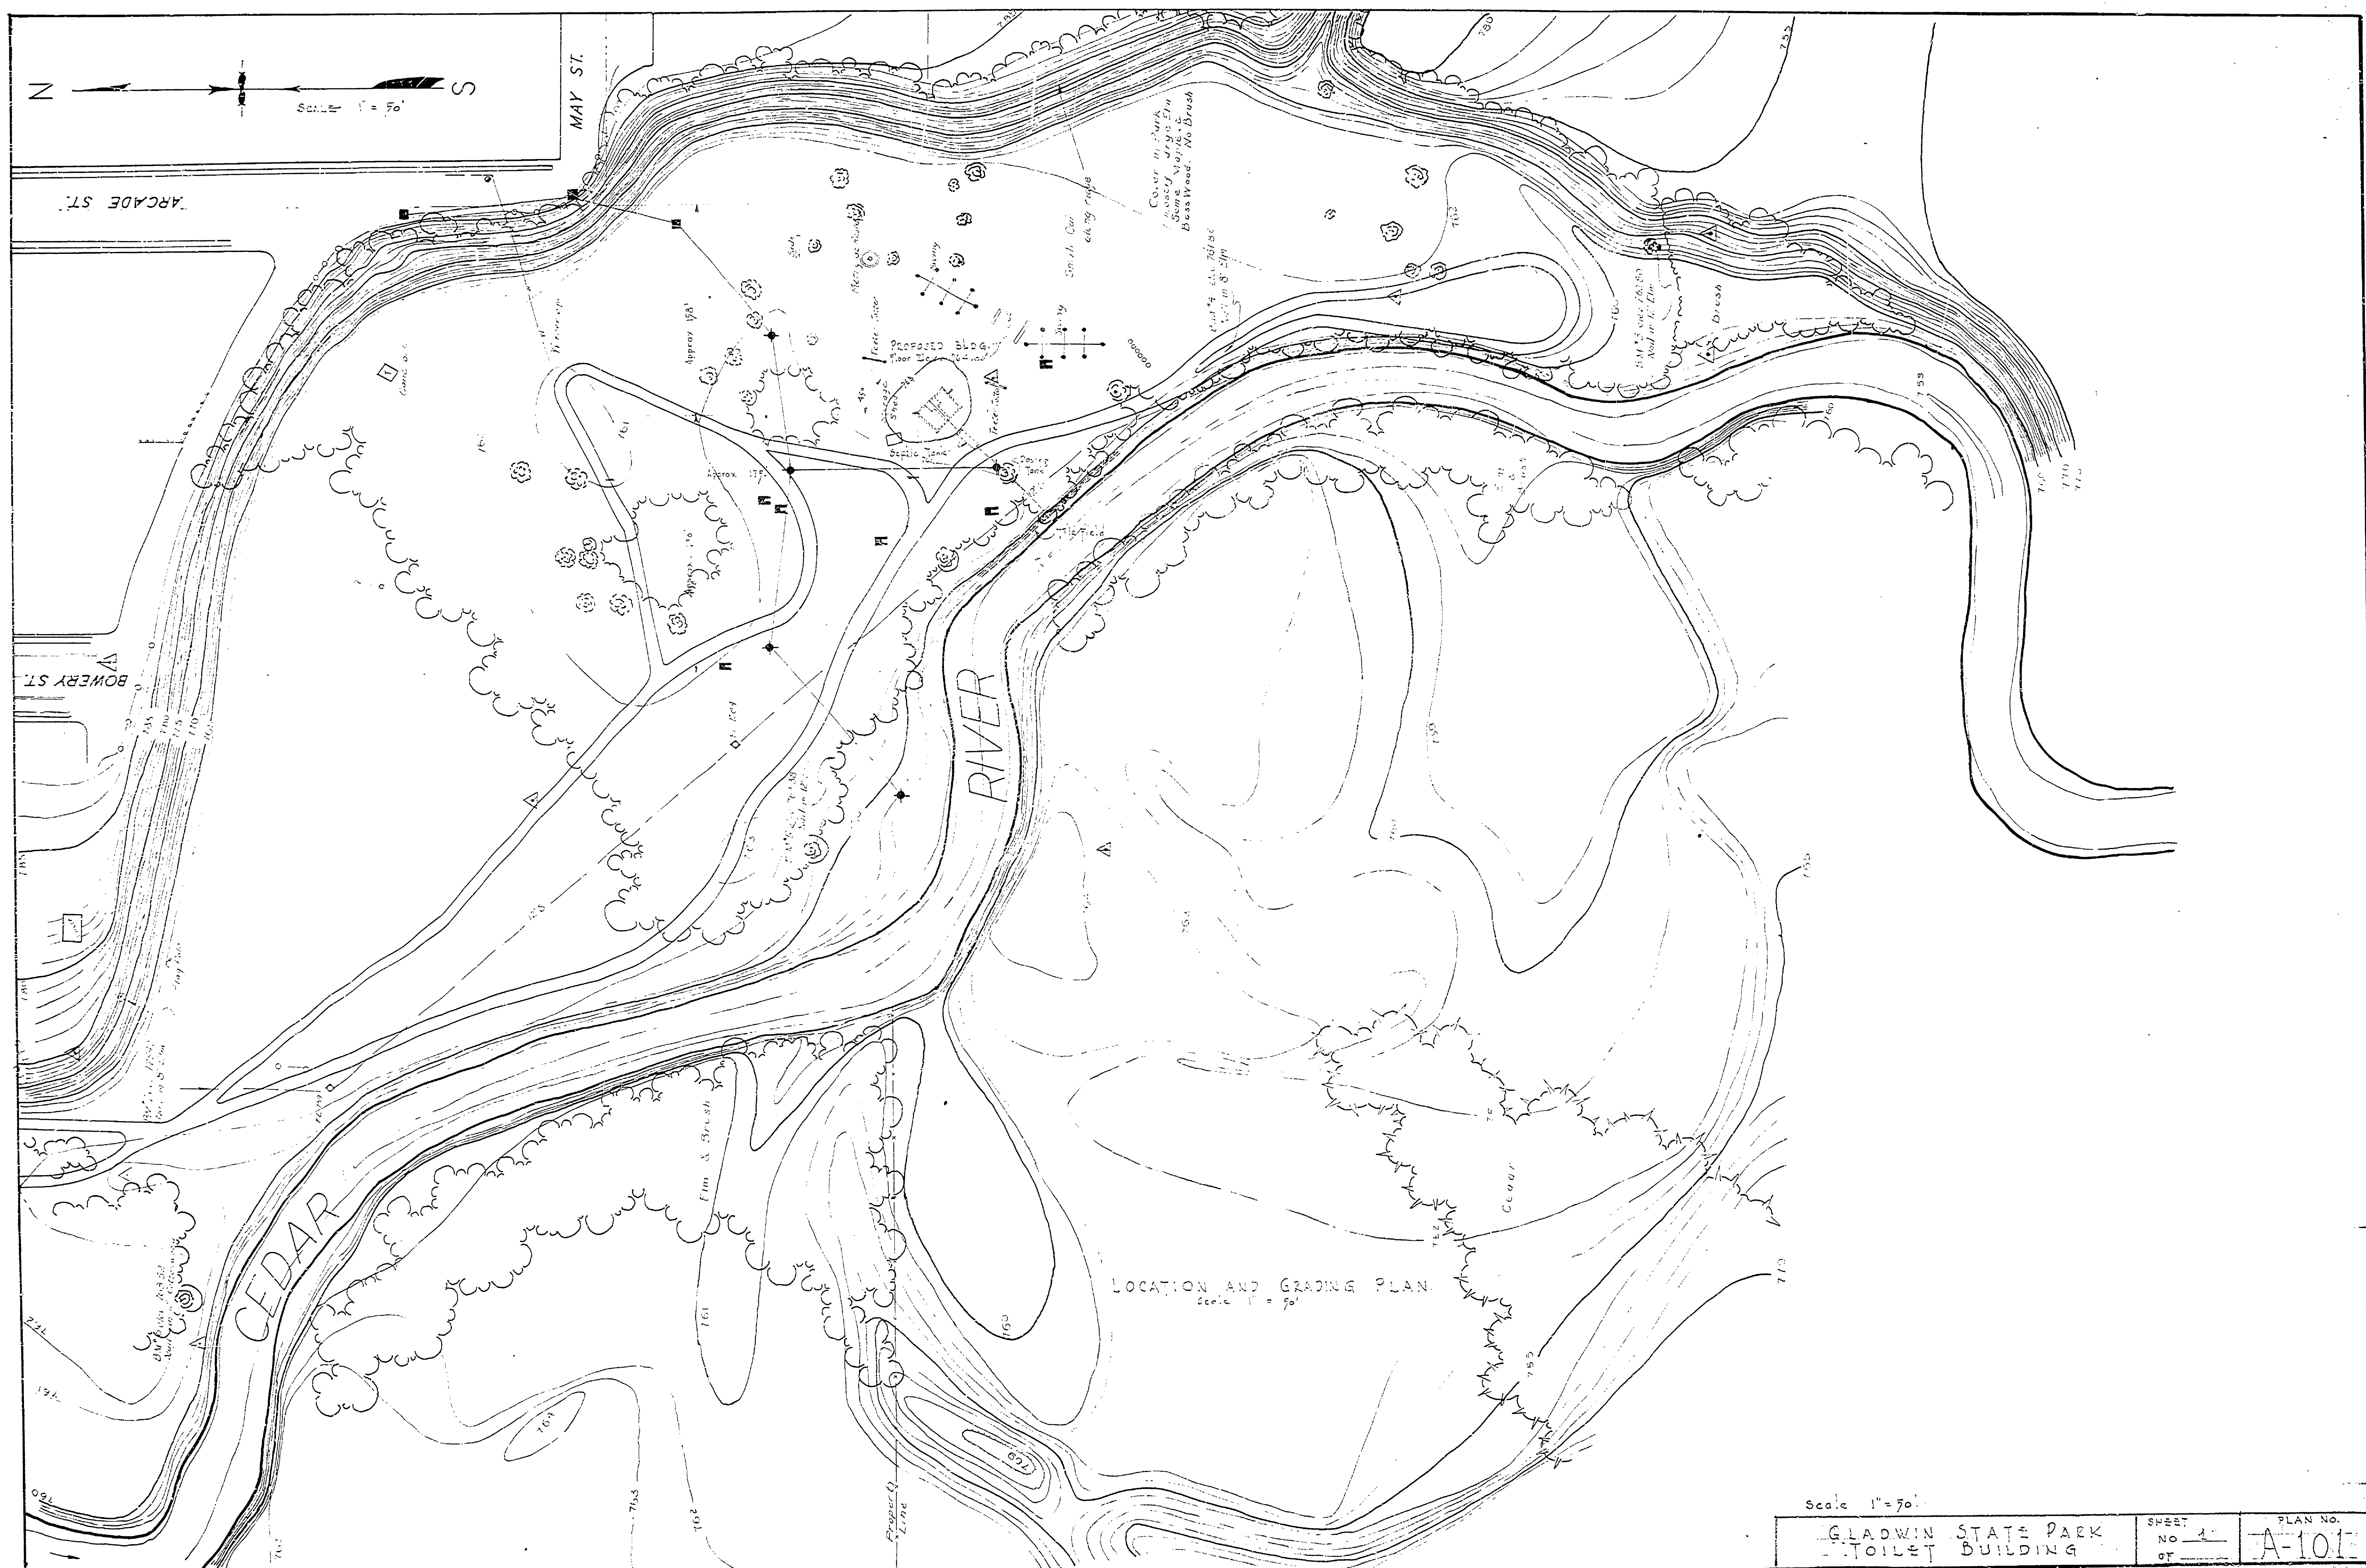

Scale 1" = 50'	GLADWIN STATE PARK TOILET BUILDING	SHEET No. 1 OF	PLAN No. A-101