



DRAWN BY D.L.G.	REVIEWED BY SECTIONS	APPROVED BY	NO.	DATE	BY
TRACED BY M.M.	ARCHITECTURAL H.C.M.	<i>[Signature]</i> ASSISTANT CHIEF IN CHARGE	1		
CHECKED BY M.M.	ENGINEERING J.T.R.	OF DESIGN	2		
DATE 30 Oct. 1953	LANDSCAPE J.T.R.	DATE 2-11-54	3		
			4		
			5		
			6		

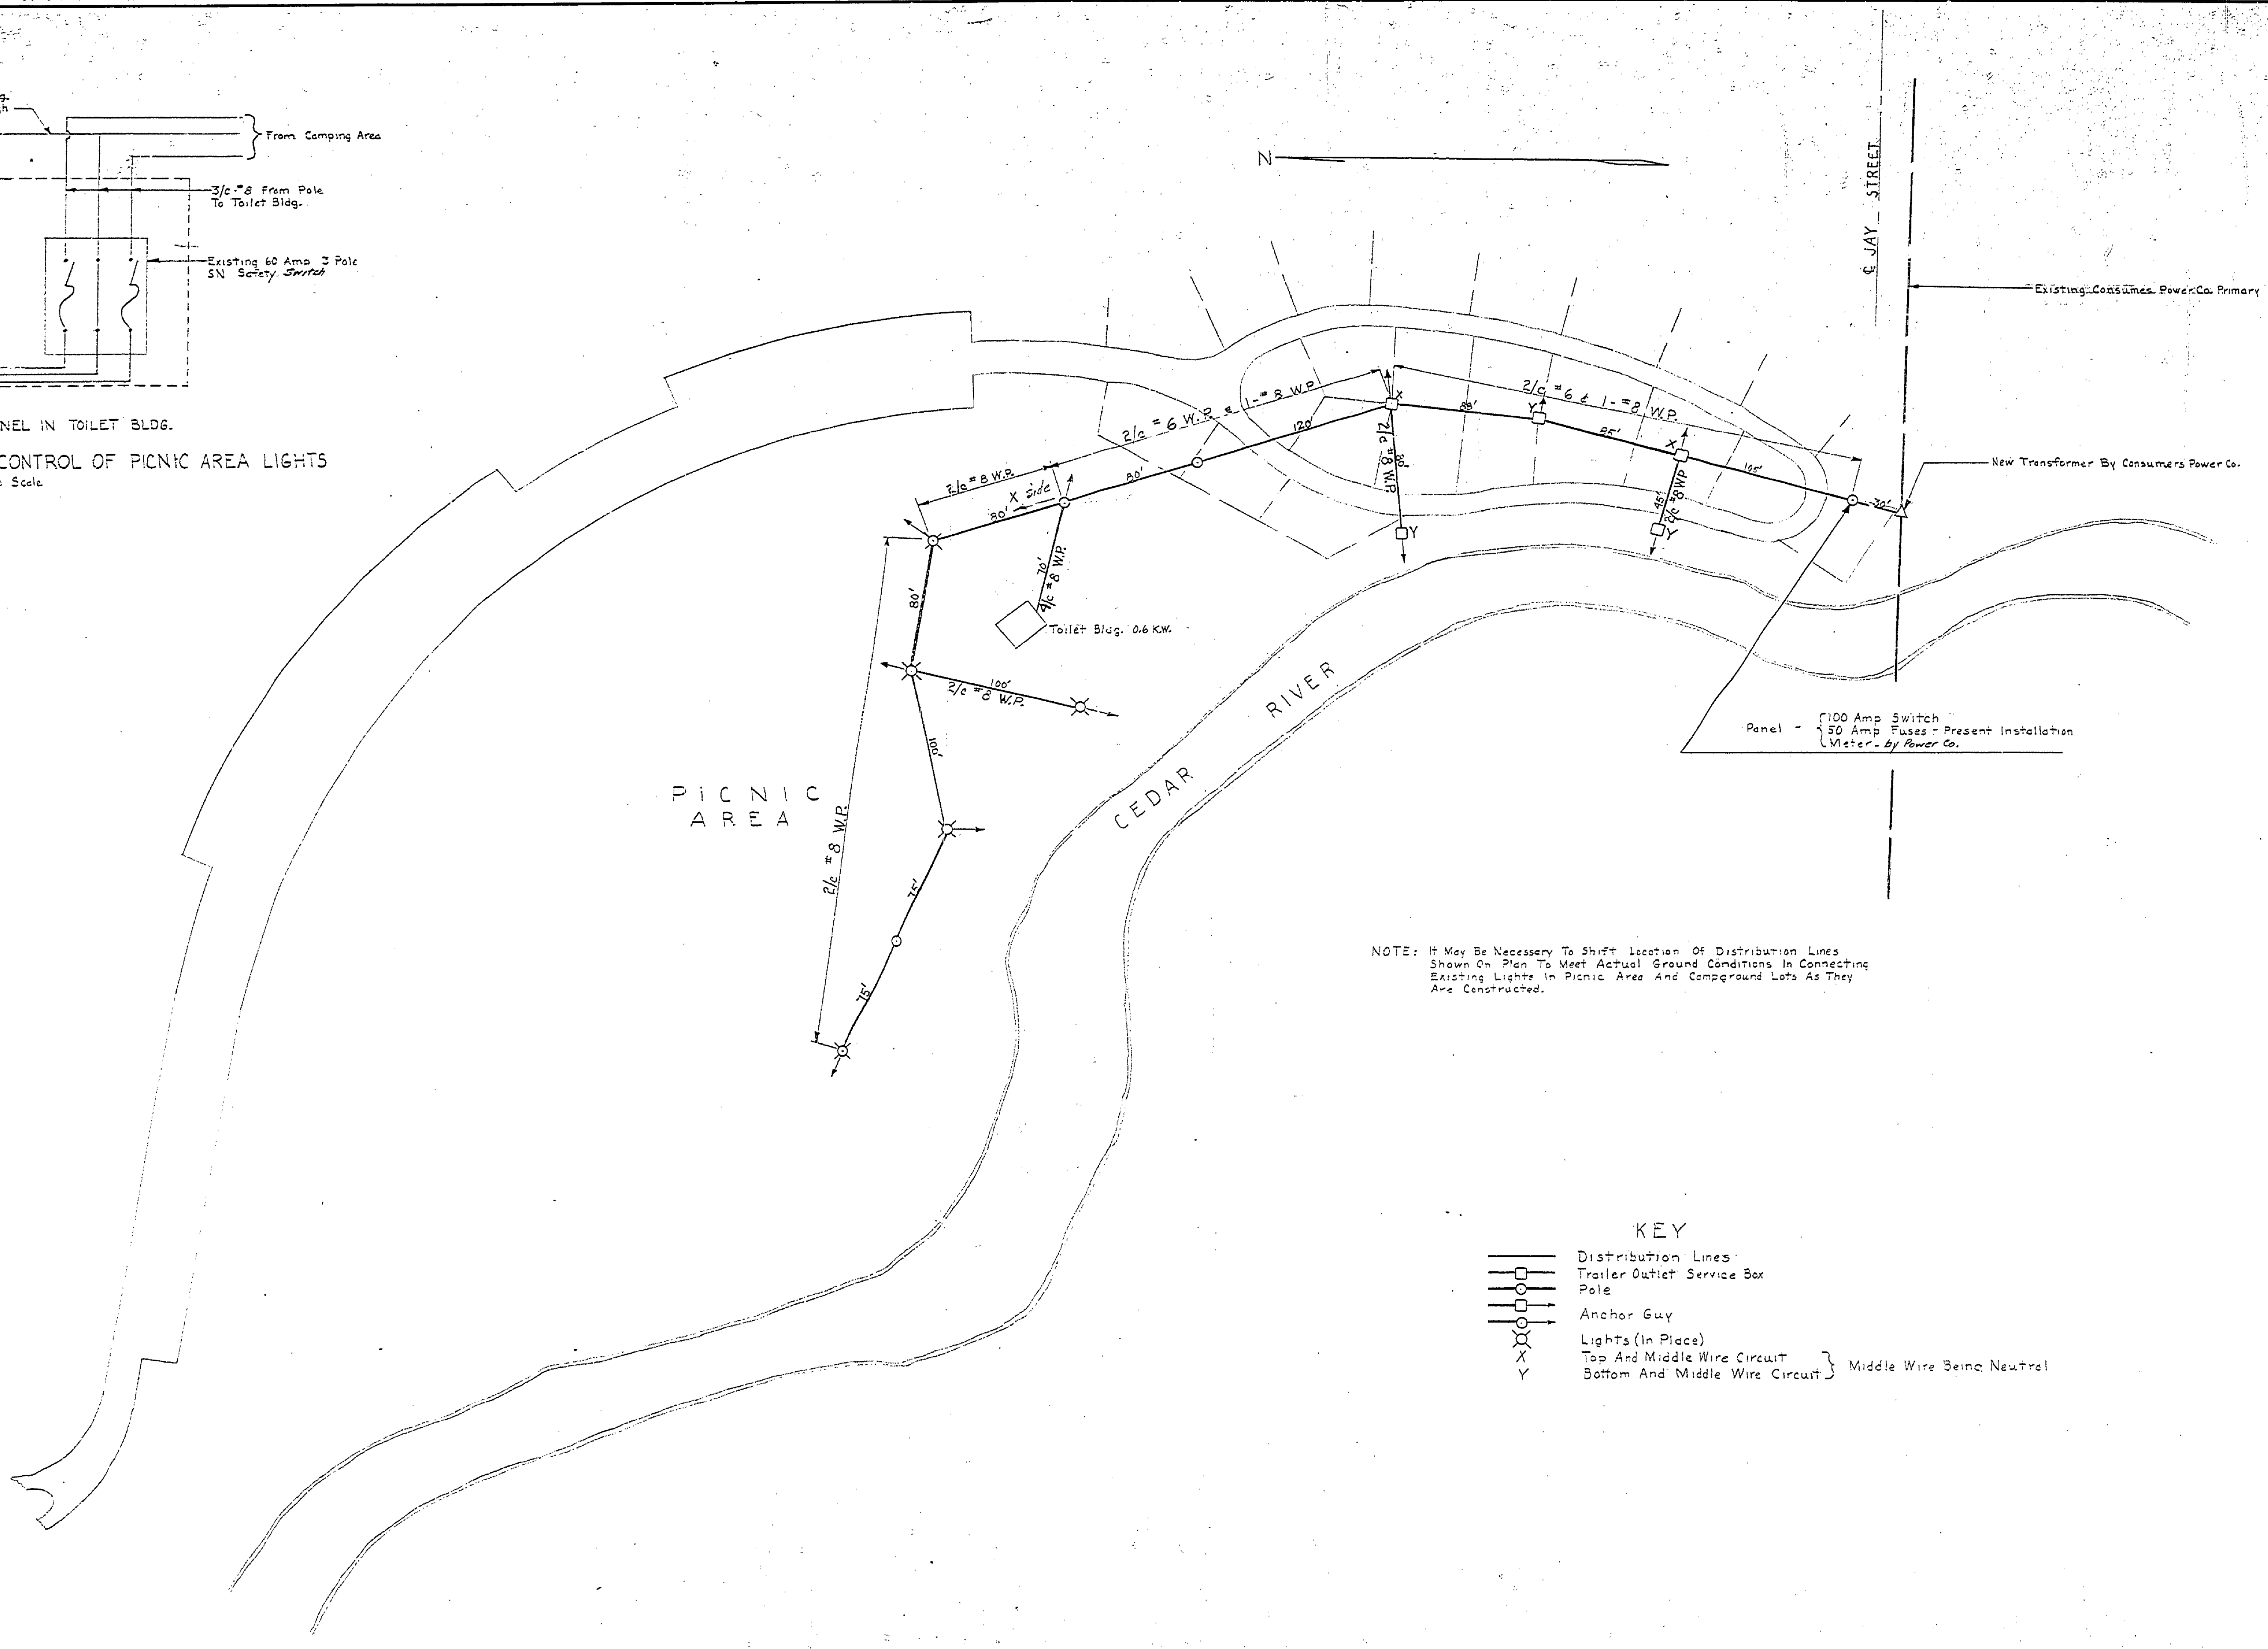

NOTE: It May Be Necessary To Shift Location Of Distribution Lines Shown On Plan To Meet Actual Ground Conditions In Connecting Existing Lights In Picnic Area And Campground Lots As They Are Constructed.

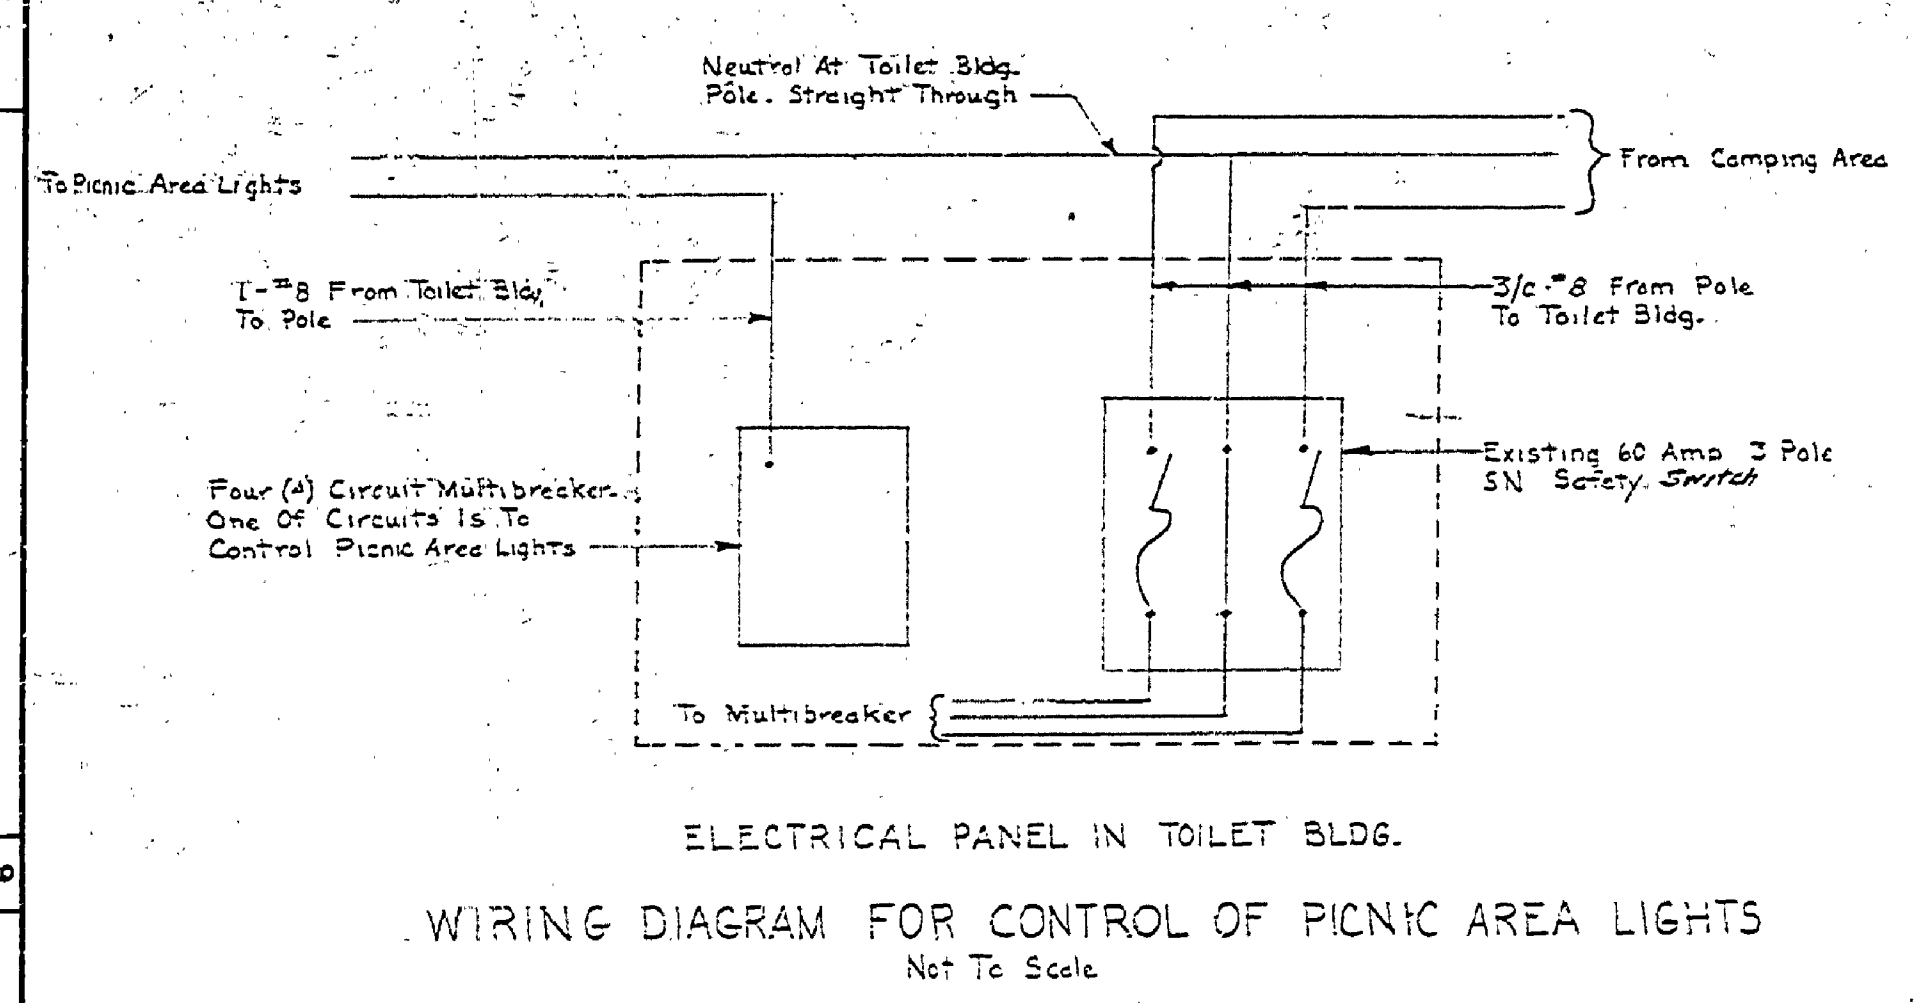