


CLEAR LAKE STATE PARK CONSTRUCTION PLANS FOR CAMPGROUND UTILITIES PROJECT NO. 24-1204

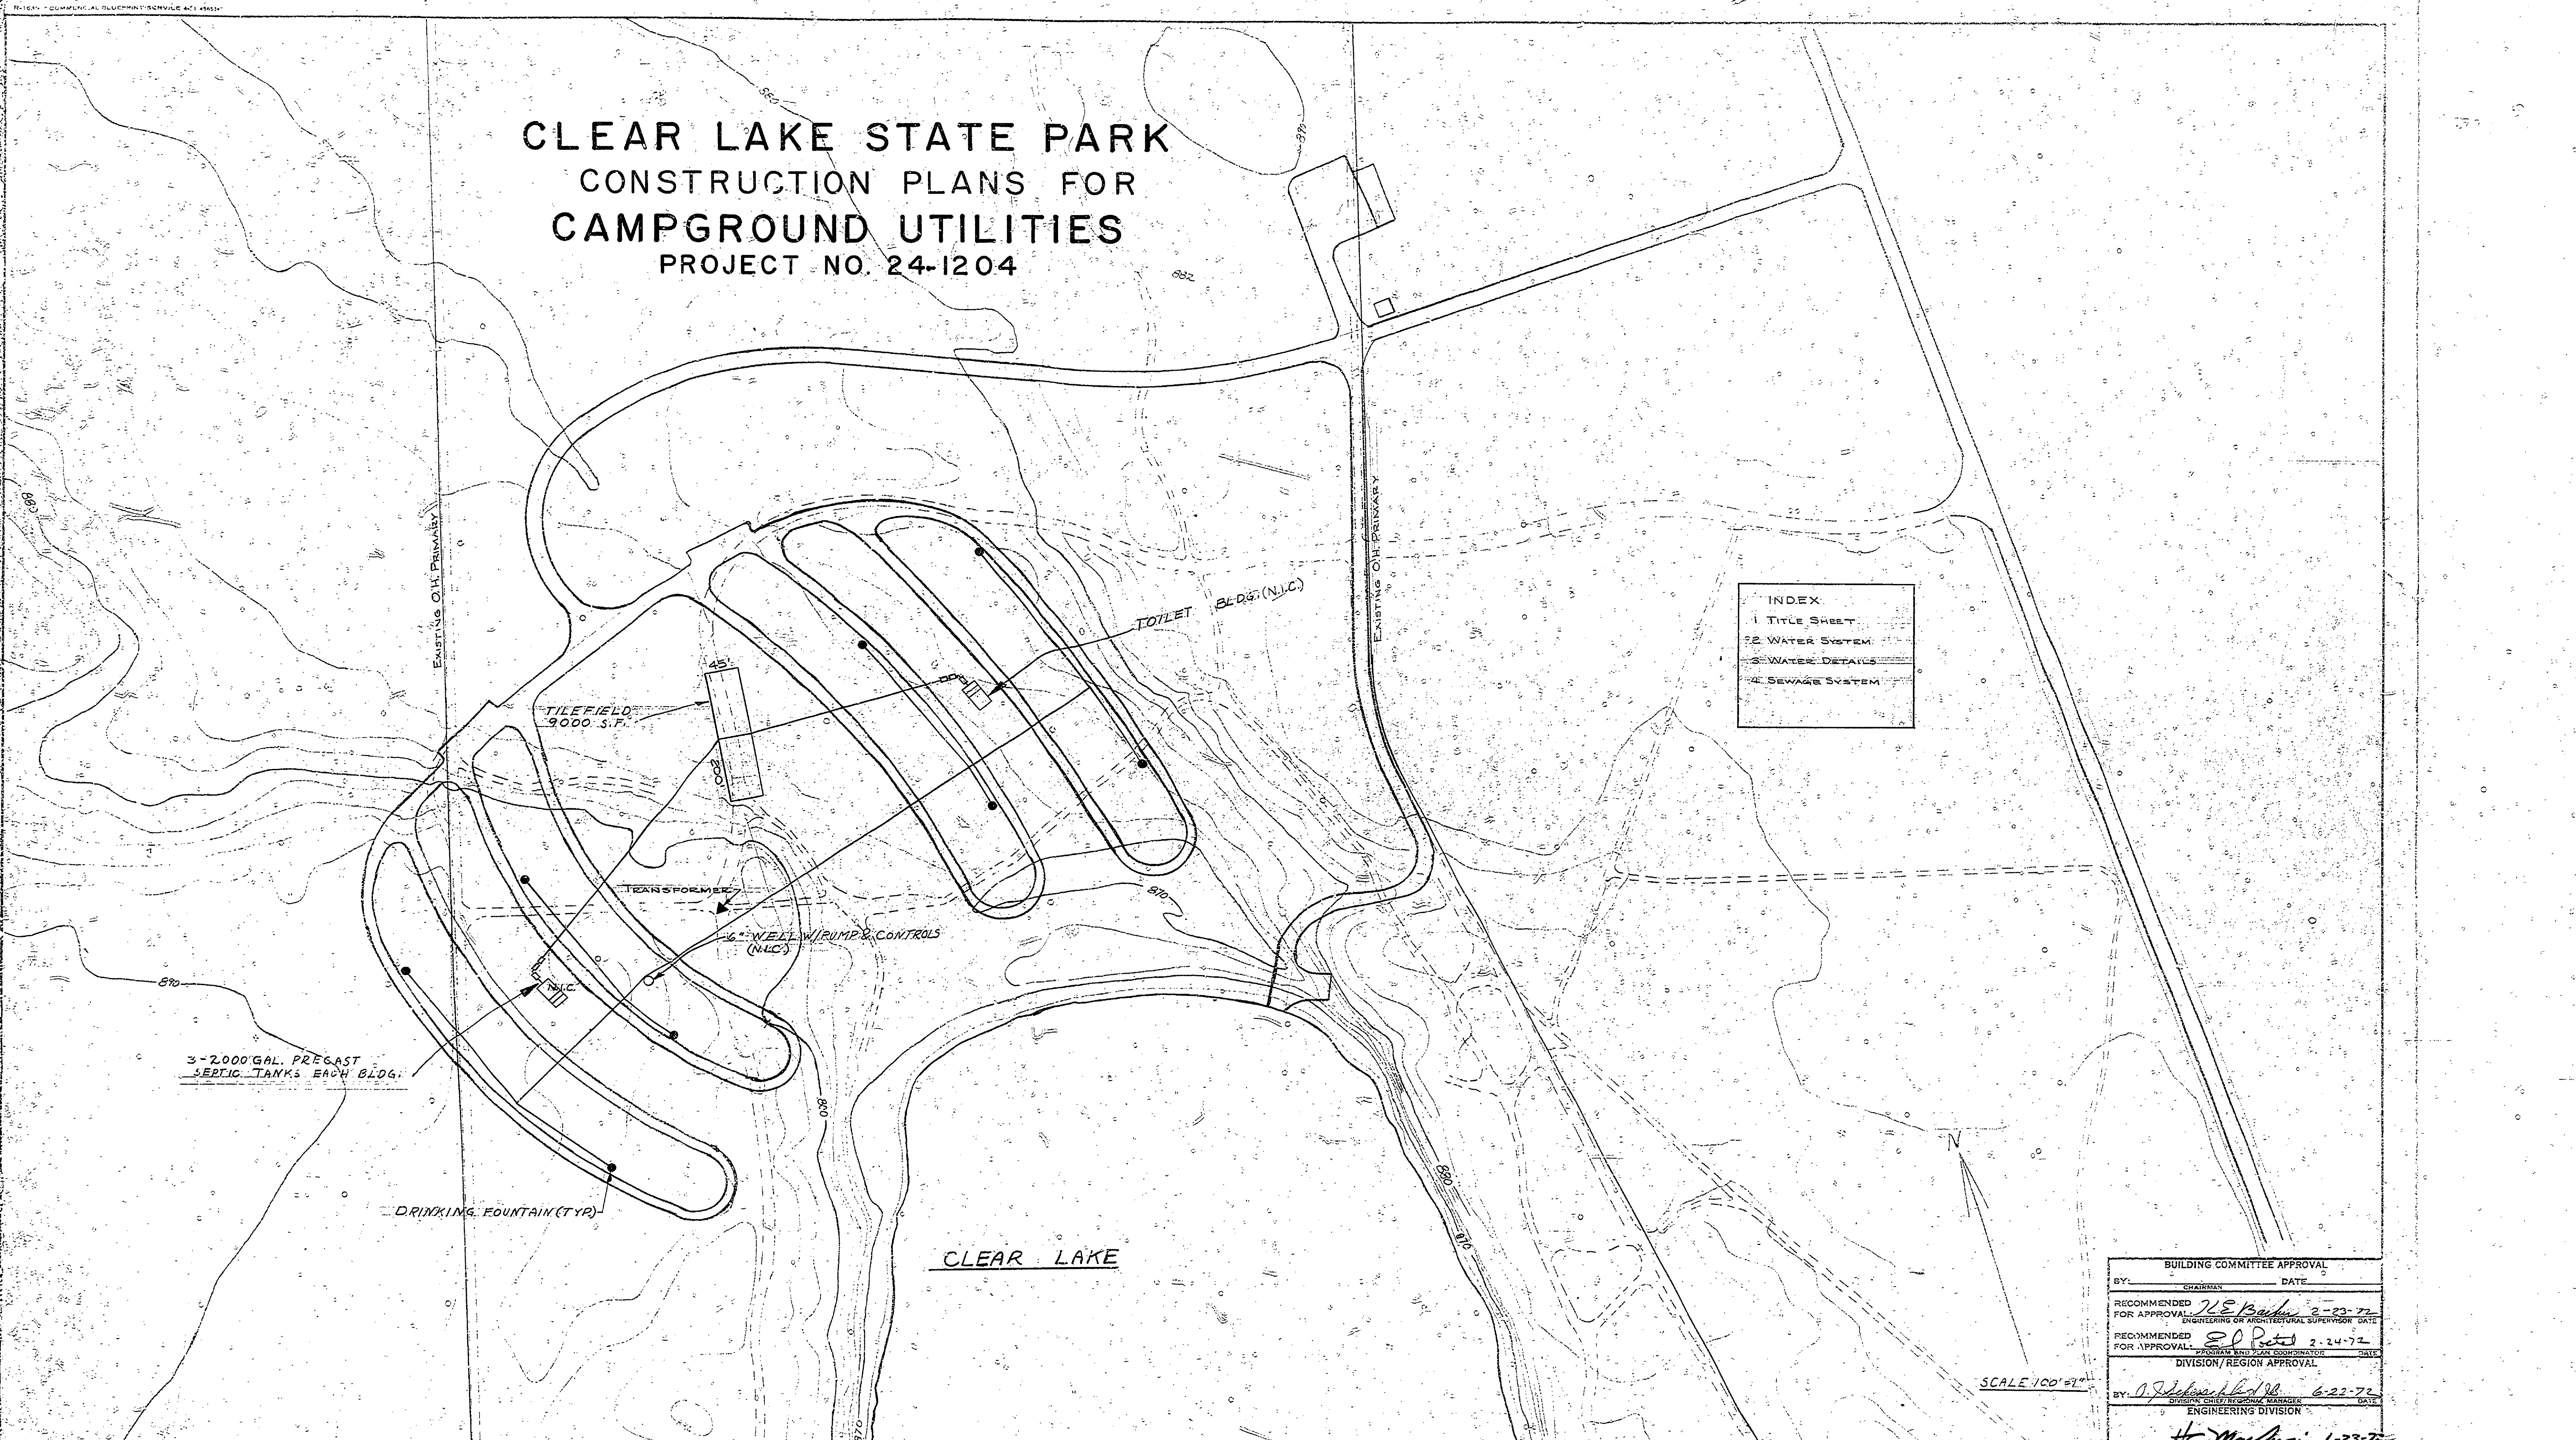

INDEX	
1	TITLE SHEET
2	WATER SYSTEM
3	WATER DETAILS
4	SEWAGE SYSTEM

SCALE 1" = 100'

BUILDING COMMITTEE APPROVAL	
BY: _____	DATE: _____
RECOMMENDED FOR APPROVAL: <i>J.E. Baird</i>	2-23-72
ENGINEERING OR ARCHITECTURAL SUPERVISOR DATE	
RECOMMENDED FOR APPROVAL: <i>S.O. Potts</i>	2-24-72
PROGRAM AND PLAN COORDINATOR DATE	
DIVISION/REGION APPROVAL	
BY: <i>D. Johnson</i>	6-22-72
ENGINEERING DIVISION	
APPROVED: <i>H.C. MacLean</i>	6-23-72
CHIEF ENGINEER DATE	

SURVEYED BY	DRAWN BY <i>G. MILLER</i>	8-71	NO.	DATE	BY	REVISIONS	NO.	DATE	BY	REVISIONS
DESIGNED BY <i>R.H. MERRILL</i>	2-72	CHECKED BY	1.				2.			
DATE		DATE	2.				4.			

MICHIGAN DEPARTMENT OF NATURAL RESOURCES	TITLE SHEET	AREA OR PARK CLEAR LAKE S.P.	BUILDING COMMITTEE APPROVAL
	SHEET TITLE	PROJECT NO. 24-1204	RECOMMENDED FOR APPROVAL: <i>J.E. Baird</i> 2-23-72
		SHEET 1 OF 4	RECOMMENDED FOR APPROVAL: <i>S.O. Potts</i> 2-24-72
		PLAN NO. E-100	PROGRAM AND PLAN COORDINATOR DATE