
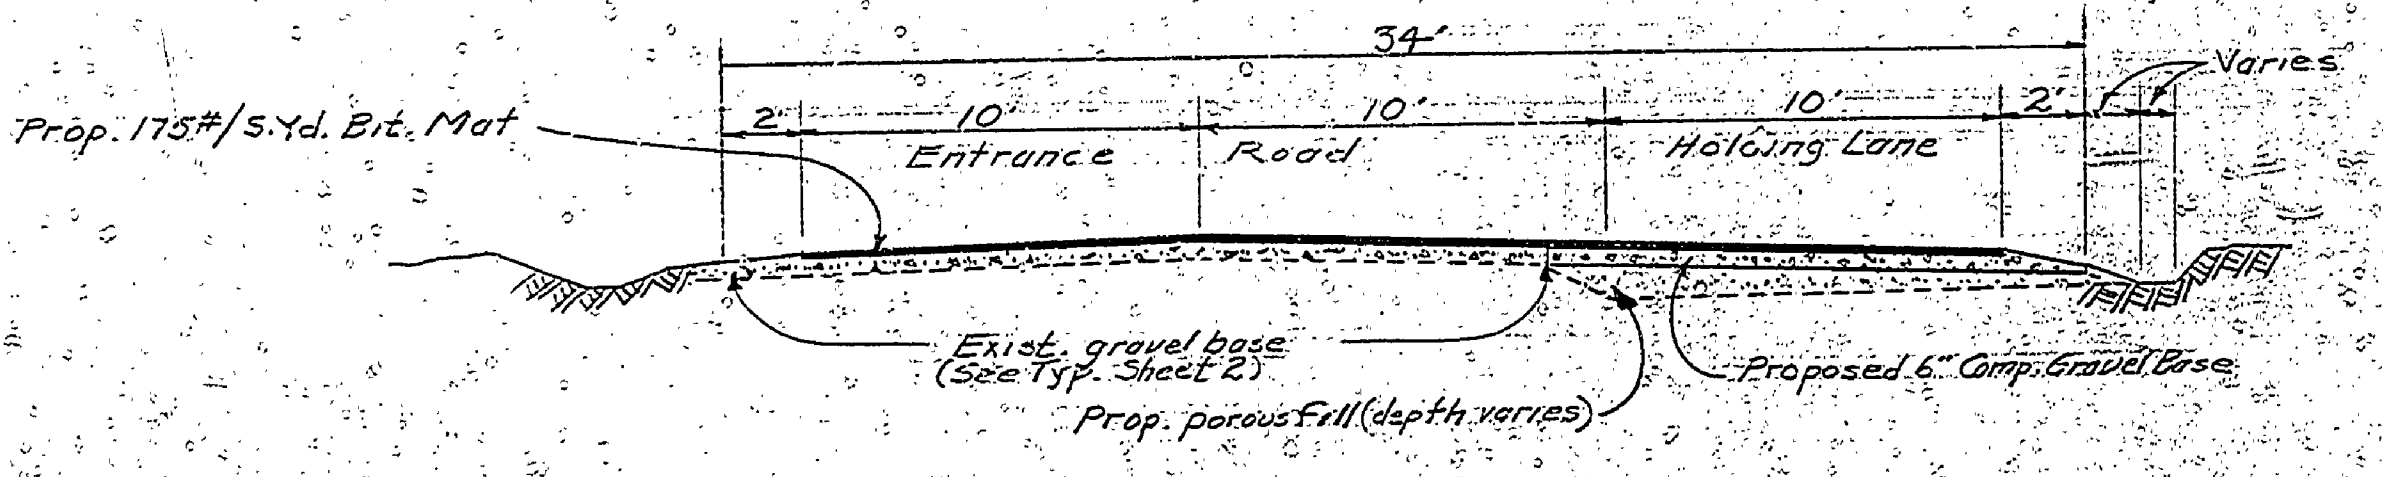


CLEAR LAKE STATE PARK CONSTRUCTION PLANS FOR BITUMINOUS SURFACING PROJECT NO. 24-1333

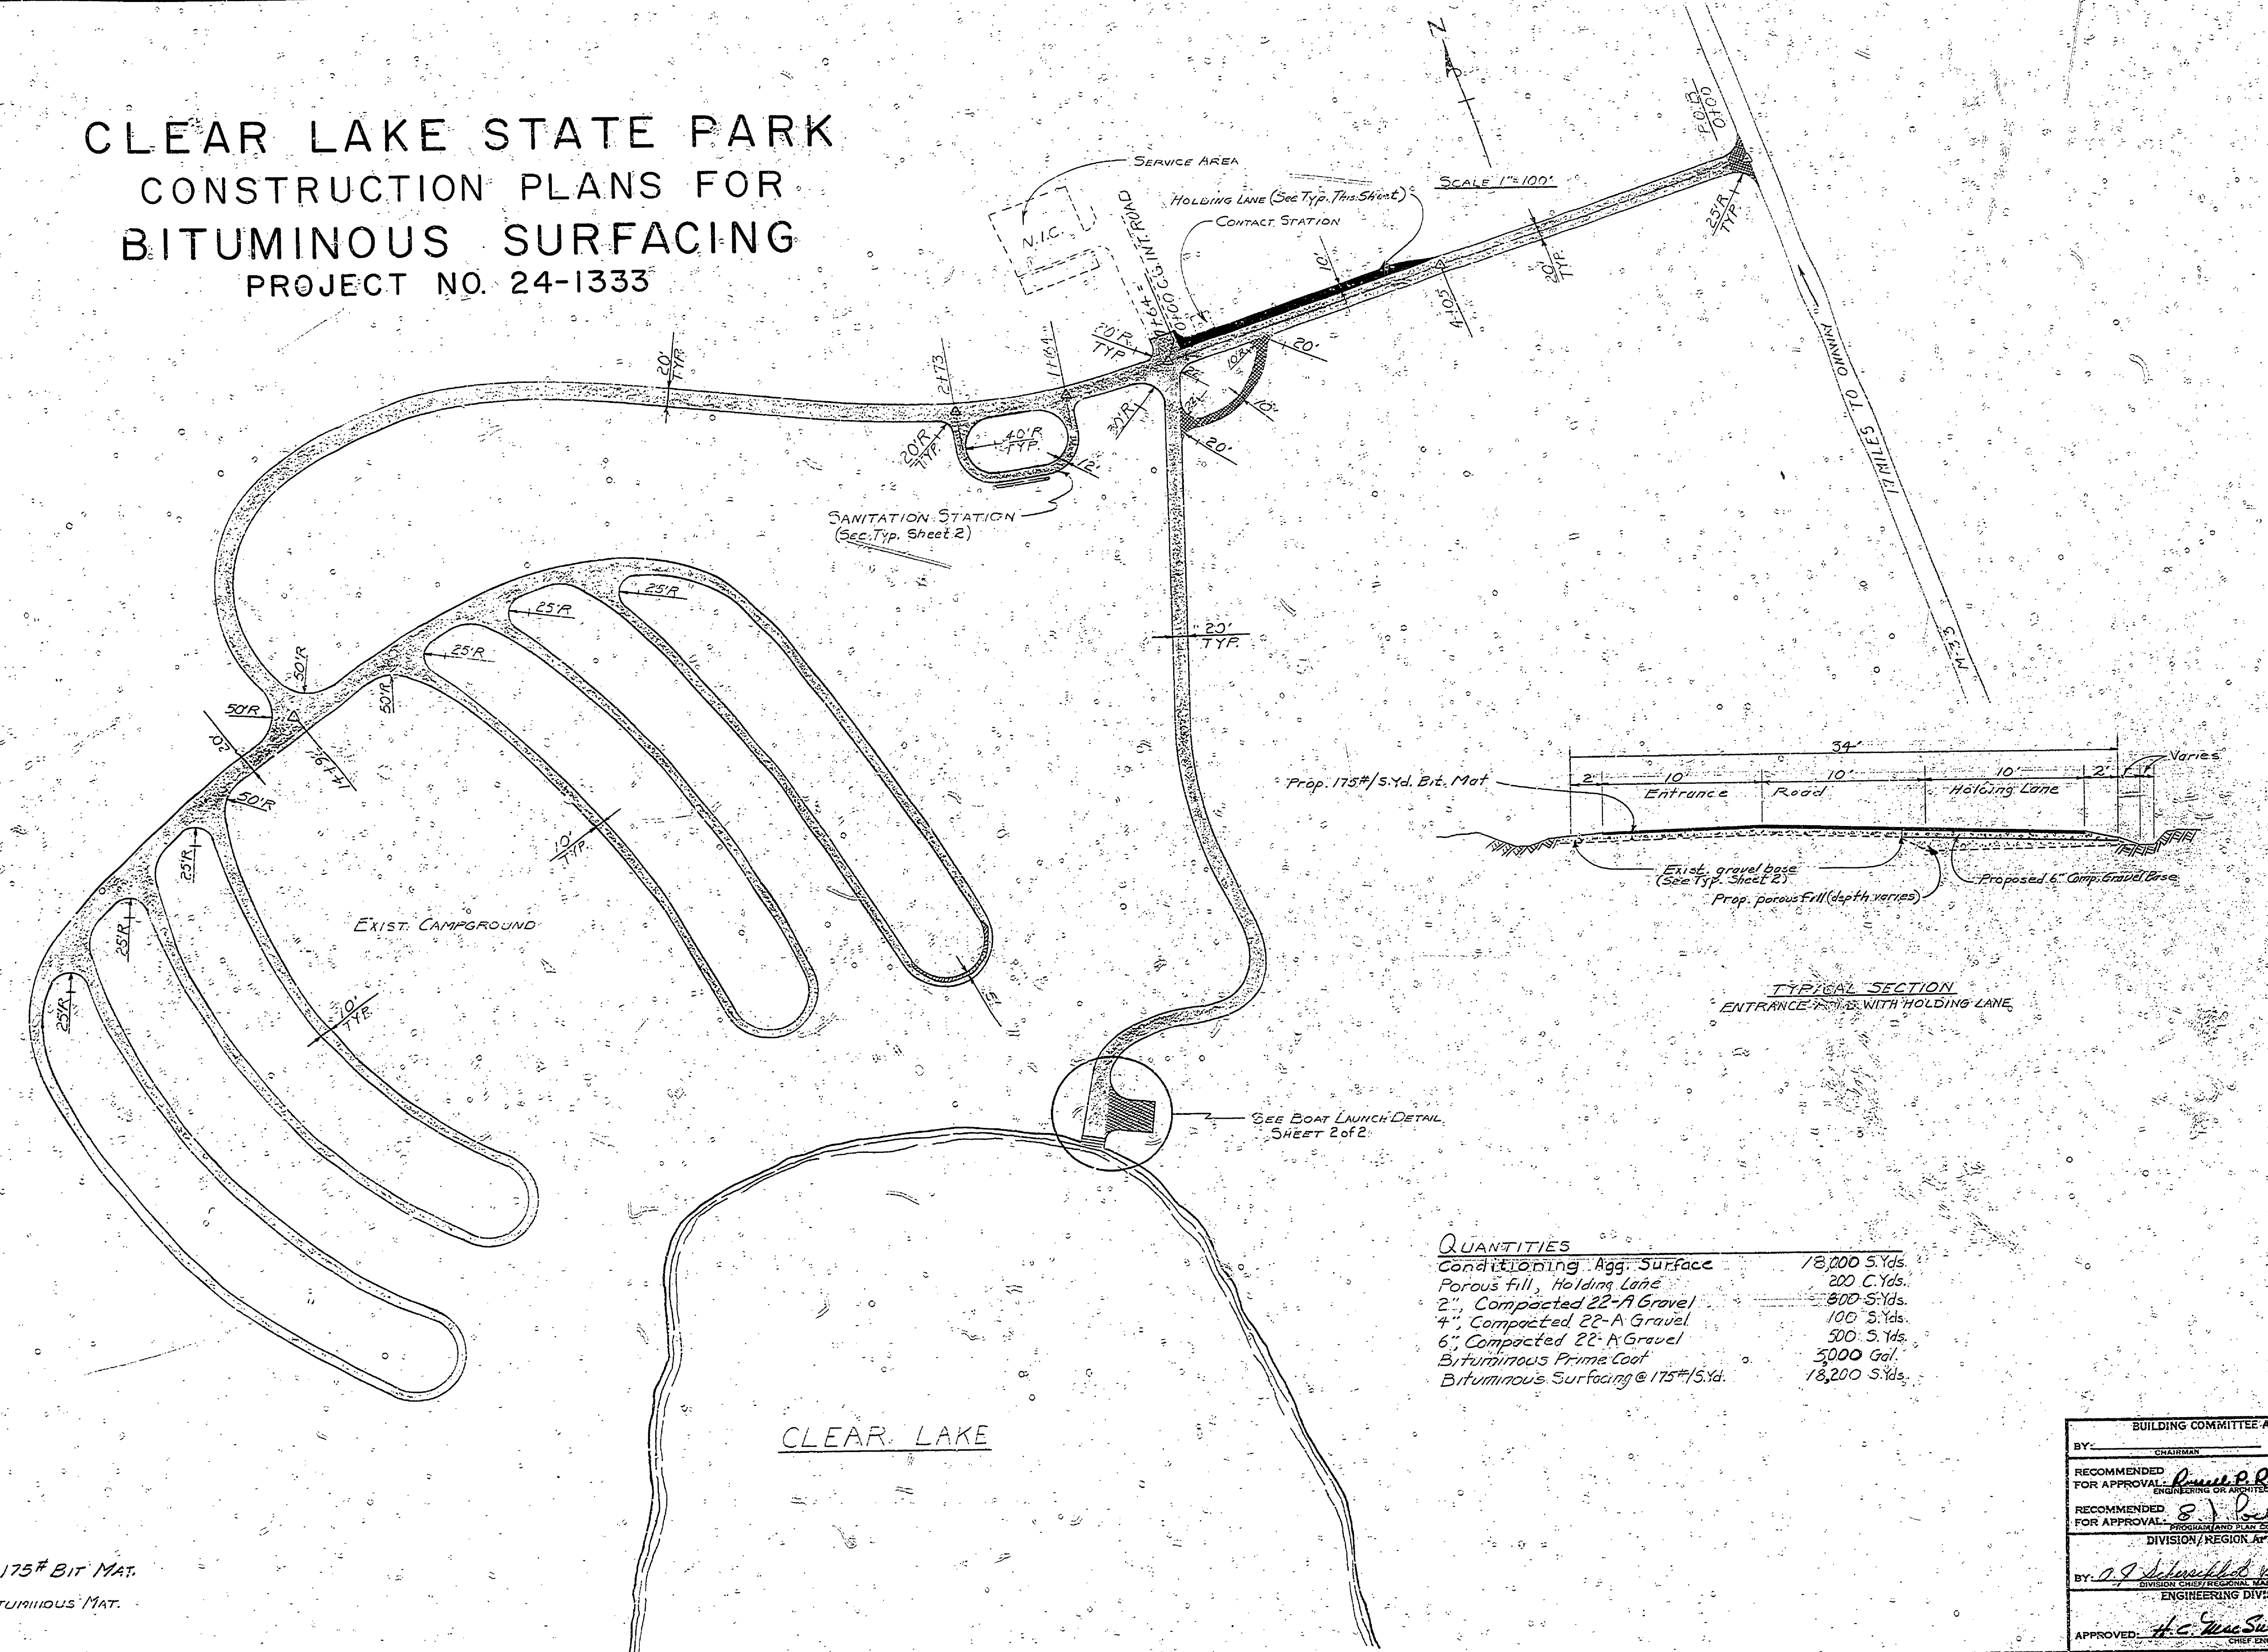

QUANTITIES

Conditioning Agg. Surface	18,000 S.Yds.
Porous fill, Holding Lane	200 C.Yds.
2" Compacted 22-A Gravel	800 S.Yds.
4" Compacted 22-A Gravel	100 S.Yds.
6" Compacted 22-A Gravel	500 S.Yds.
Bituminous Prime Coat	3000 Gal.
Bituminous Surfacing @ 175#/S.Yd.	18,200 S.Yds.

- PROPOSED 6" GRAVEL w/ 175# BIT MAT.
- PROPOSED 175#/S.Yd. BITUMINOUS MAT.
- PROPOSED 4" GRAVEL
- PROPOSED 2" GRAVEL

SURVEYED BY	NO.	DATE	BY	REVISIONS	NO.	DATE	BY	REVISIONS
L. Smith	72	11-72	L. Smith		1	12-22	LWS	Delete Visitor Parking @ C.G.
DESIGNED BY	72	DATE	CHECKED BY	DATE	2			

MICHIGAN DEPARTMENT OF NATURAL RESOURCES

TITLE SHEET SHEET TITLE

AREA OR PARK CLEAR LAKE S.P.

PROJECT NO. 24-1333

PROJECT BITUMINOUS SURFACING

SHEET 1 OF 2 PLAN NO. E101

BUILDING COMMITTEE APPROVAL

BY: _____ DATE: _____

RECOMMENDED FOR APPROVAL: *Dennis P. Reber* 12/11/72
CHAIRMAN OF ARCHITECTURAL COMMITTEE DATE

RECOMMENDED FOR APPROVAL: *D. J. Swann* 12/11/72
PROPOSAL AND PLAN COORDINATOR DATE

DIVISION/REGION APPROVAL

BY: *D. J. Swann* 12-12-72
DIVISION/REGION MANAGER DATE

ENGINEERING DIVISION

APPROVED: *H. C. Van Swann* 12/24/72
CHIEF ENGINEER DATE