
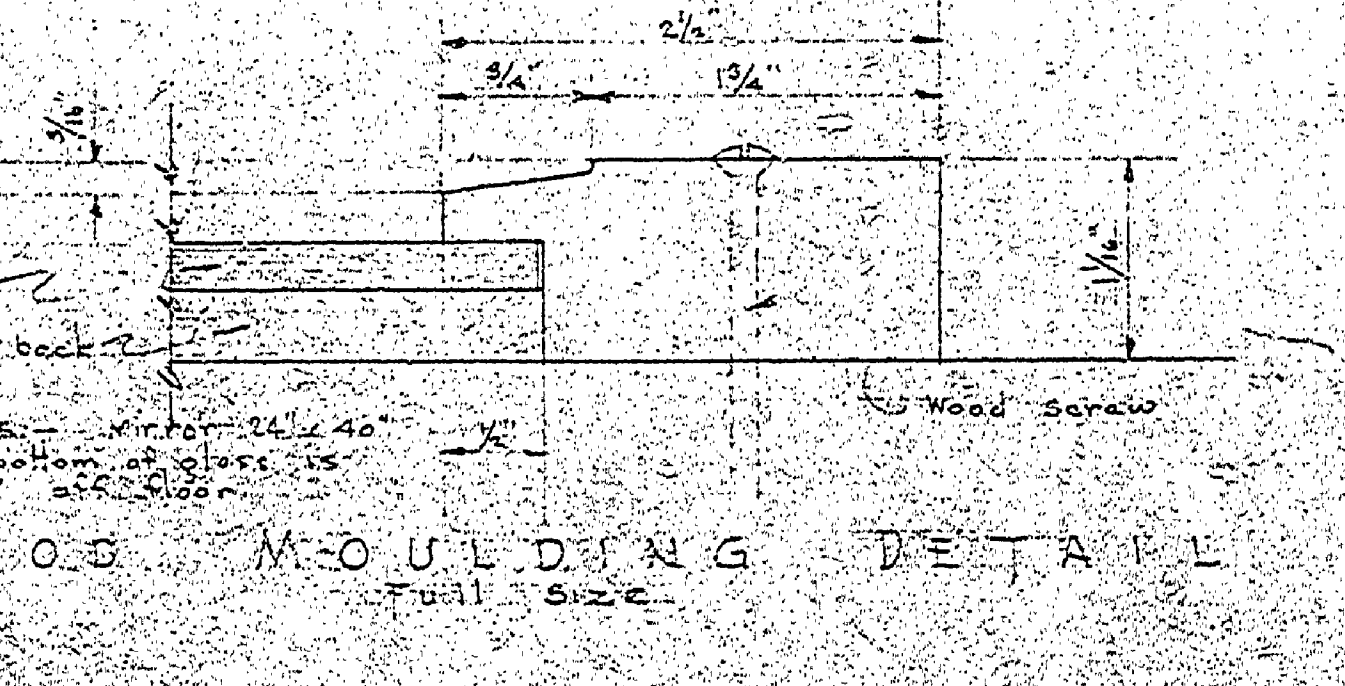
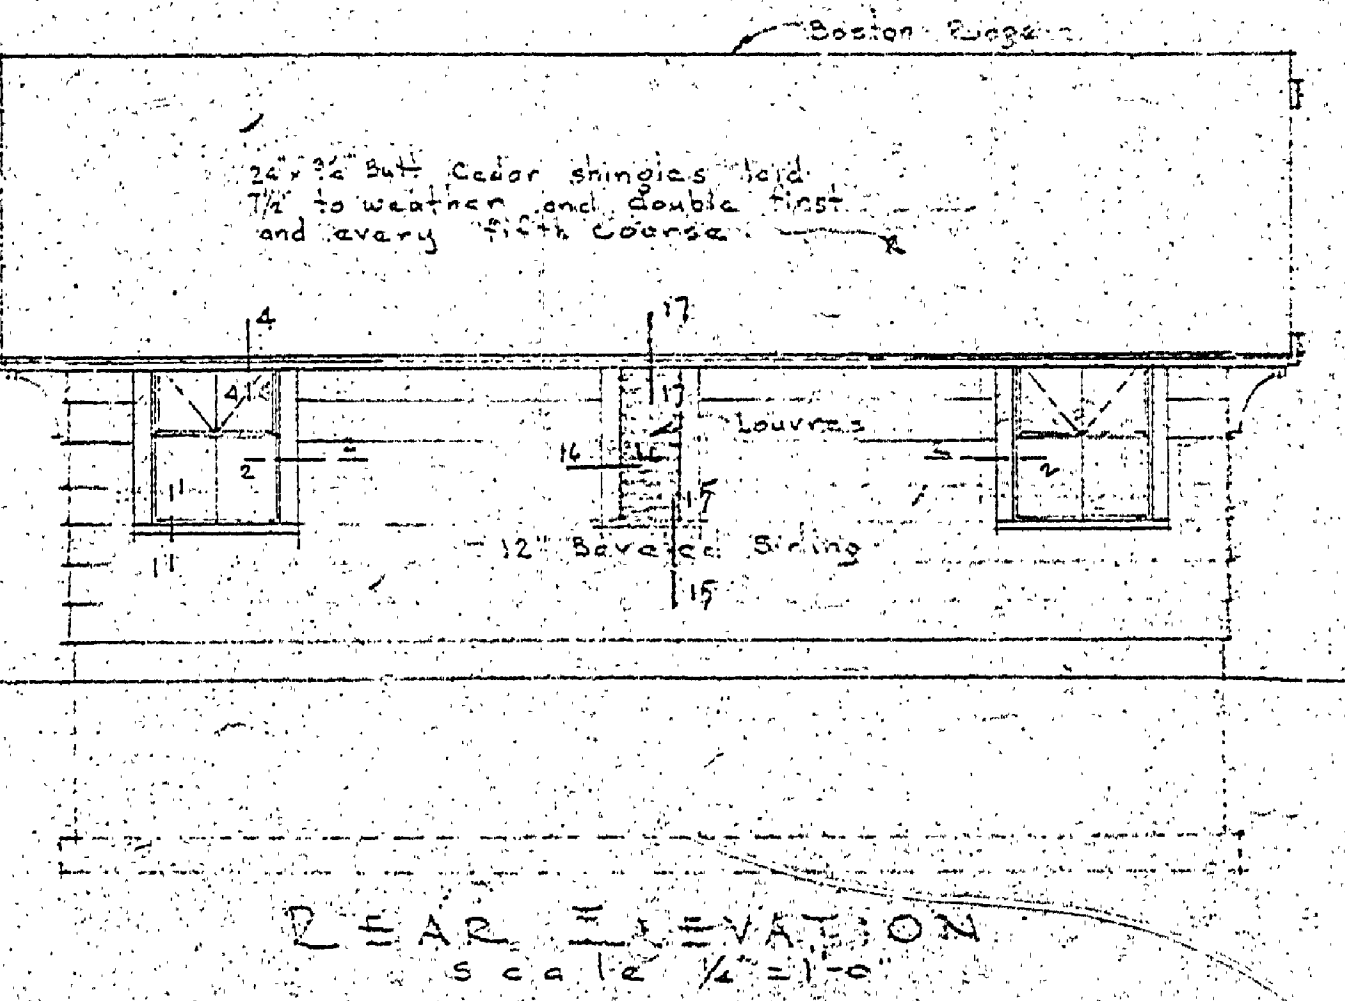
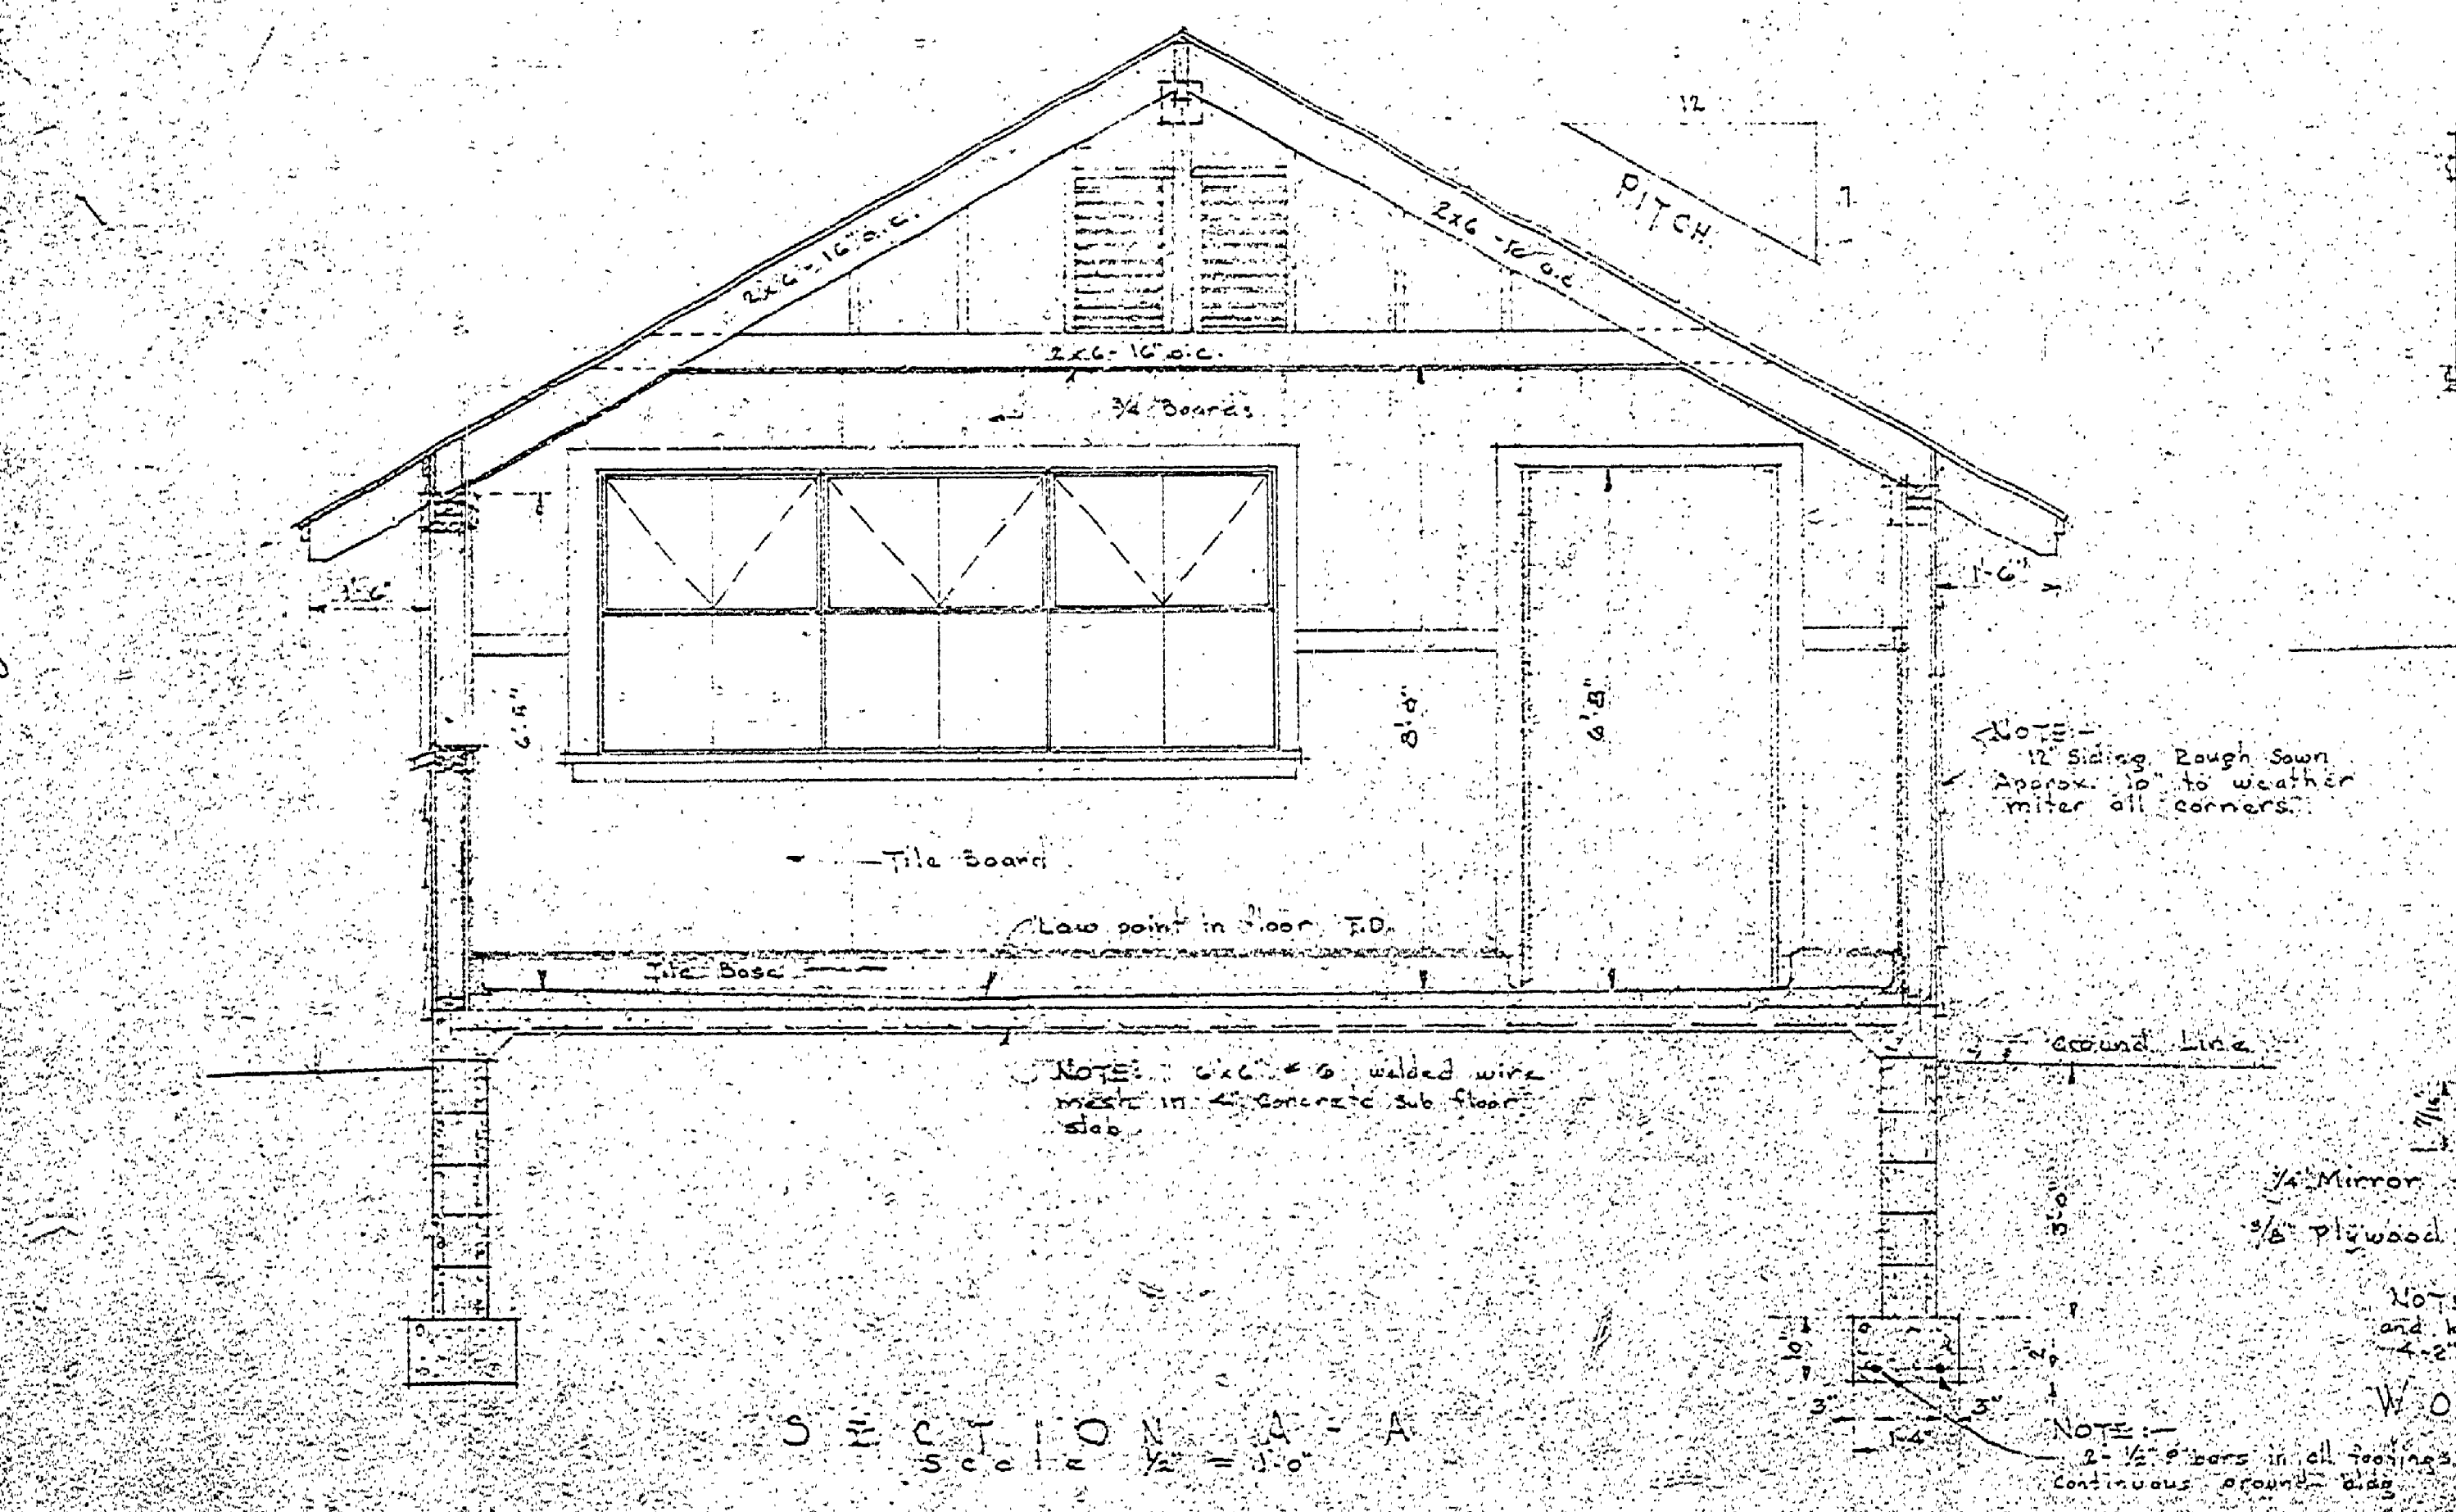
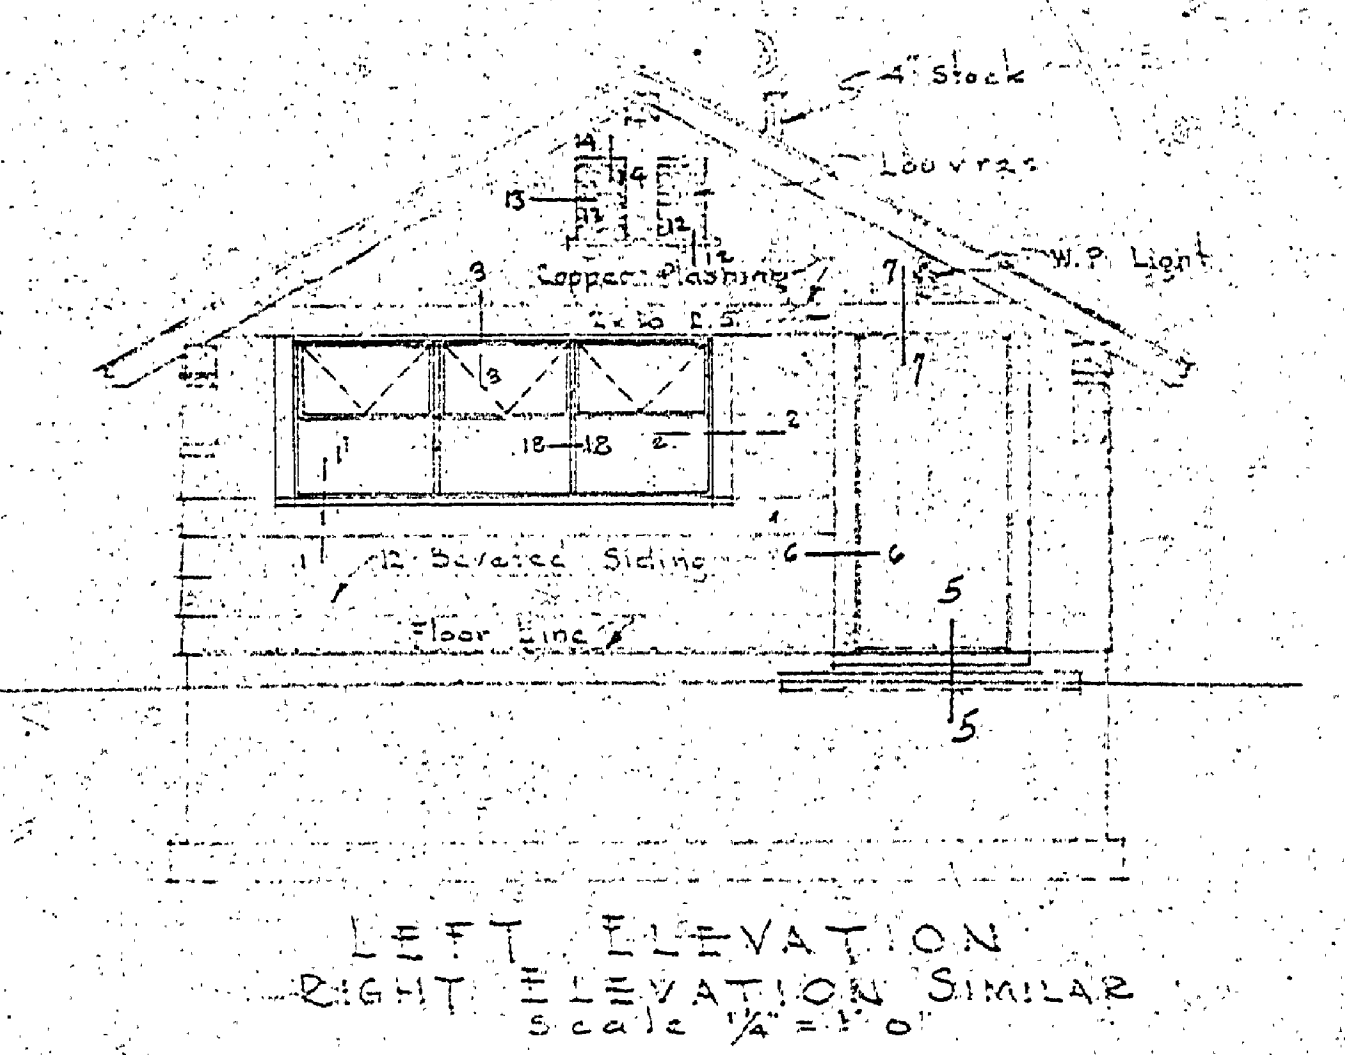
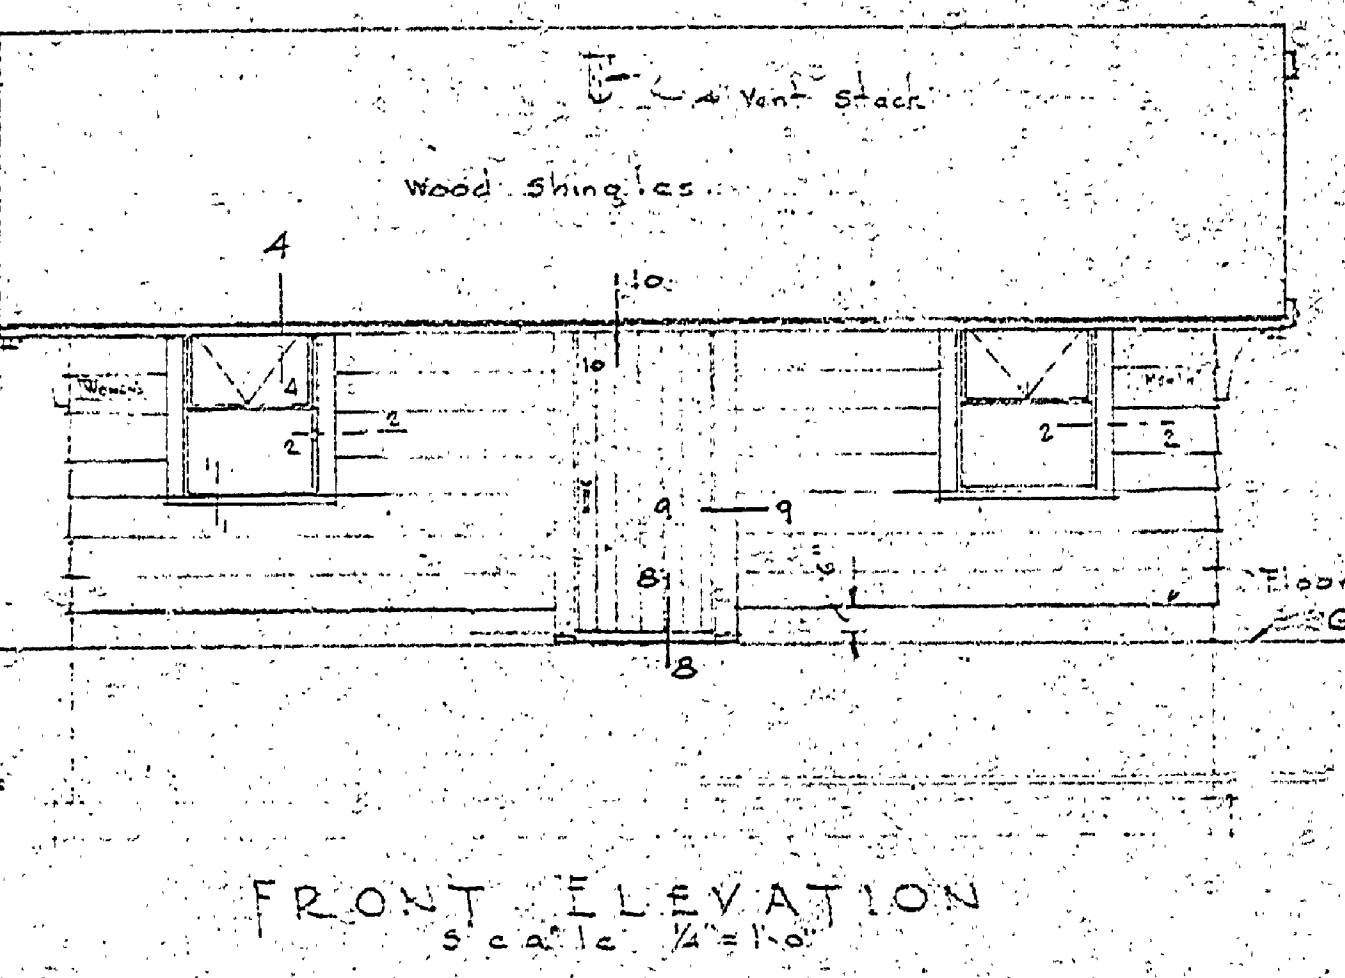


APPROVED BY	DATE	REVISIONS	BY
DATE	NO.	DESCRIPTION	
	1	Initial design	J.M.
	2	Revised design	J.M.
	3	Final design	J.M.

REVIEWED BY SECTIONS	DATE	APPROVED
ARCHITECTURAL	10/12/47	J.M.
ENGINEERING	10/12/47	J.M.
LANDSCAPE	10/12/47	J.M.

DESIGNED BY	DATE
J.M.	10-20-47

CHIEF IN CHARGE	DATE
J.M.	10-20-47

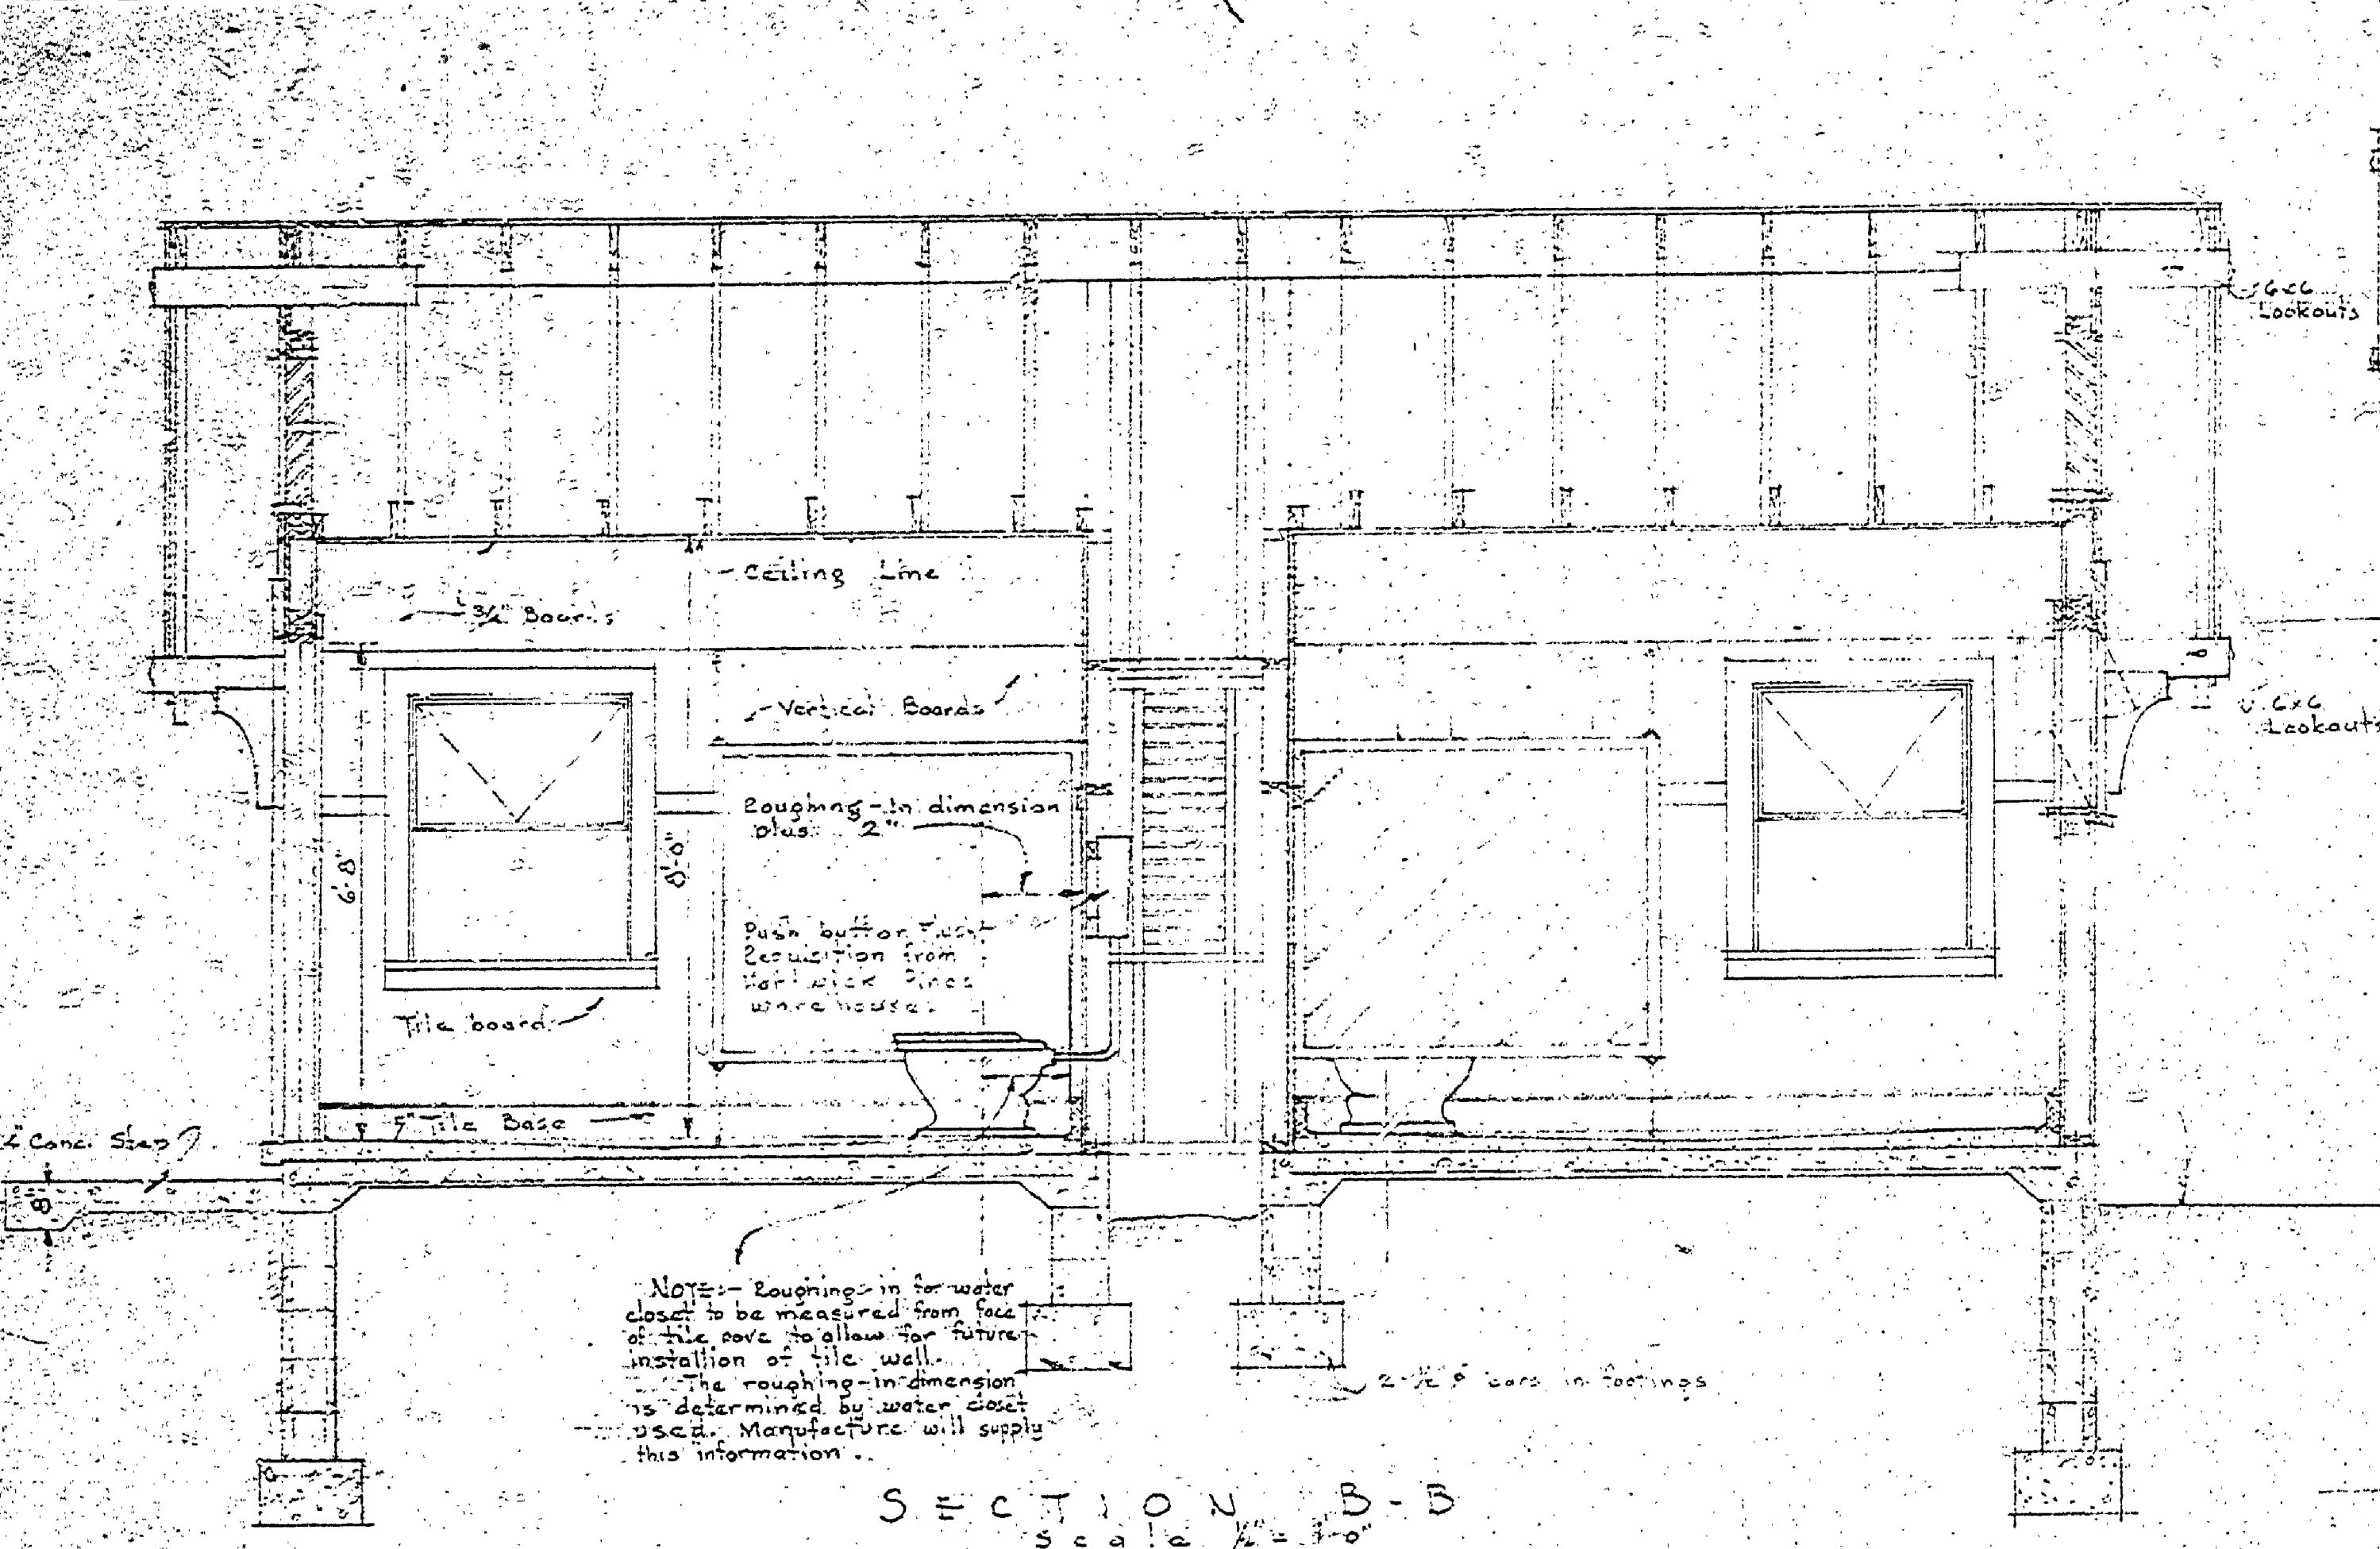

- S.Y.M.B.O.L.S
- XX Ceiling Outlet Light
 - W Well Outlet Light
 - Duplex Convenience Outlet Switch
 - Control Box
- PLUMBING
- Sanitary Sewer
 - Water

