
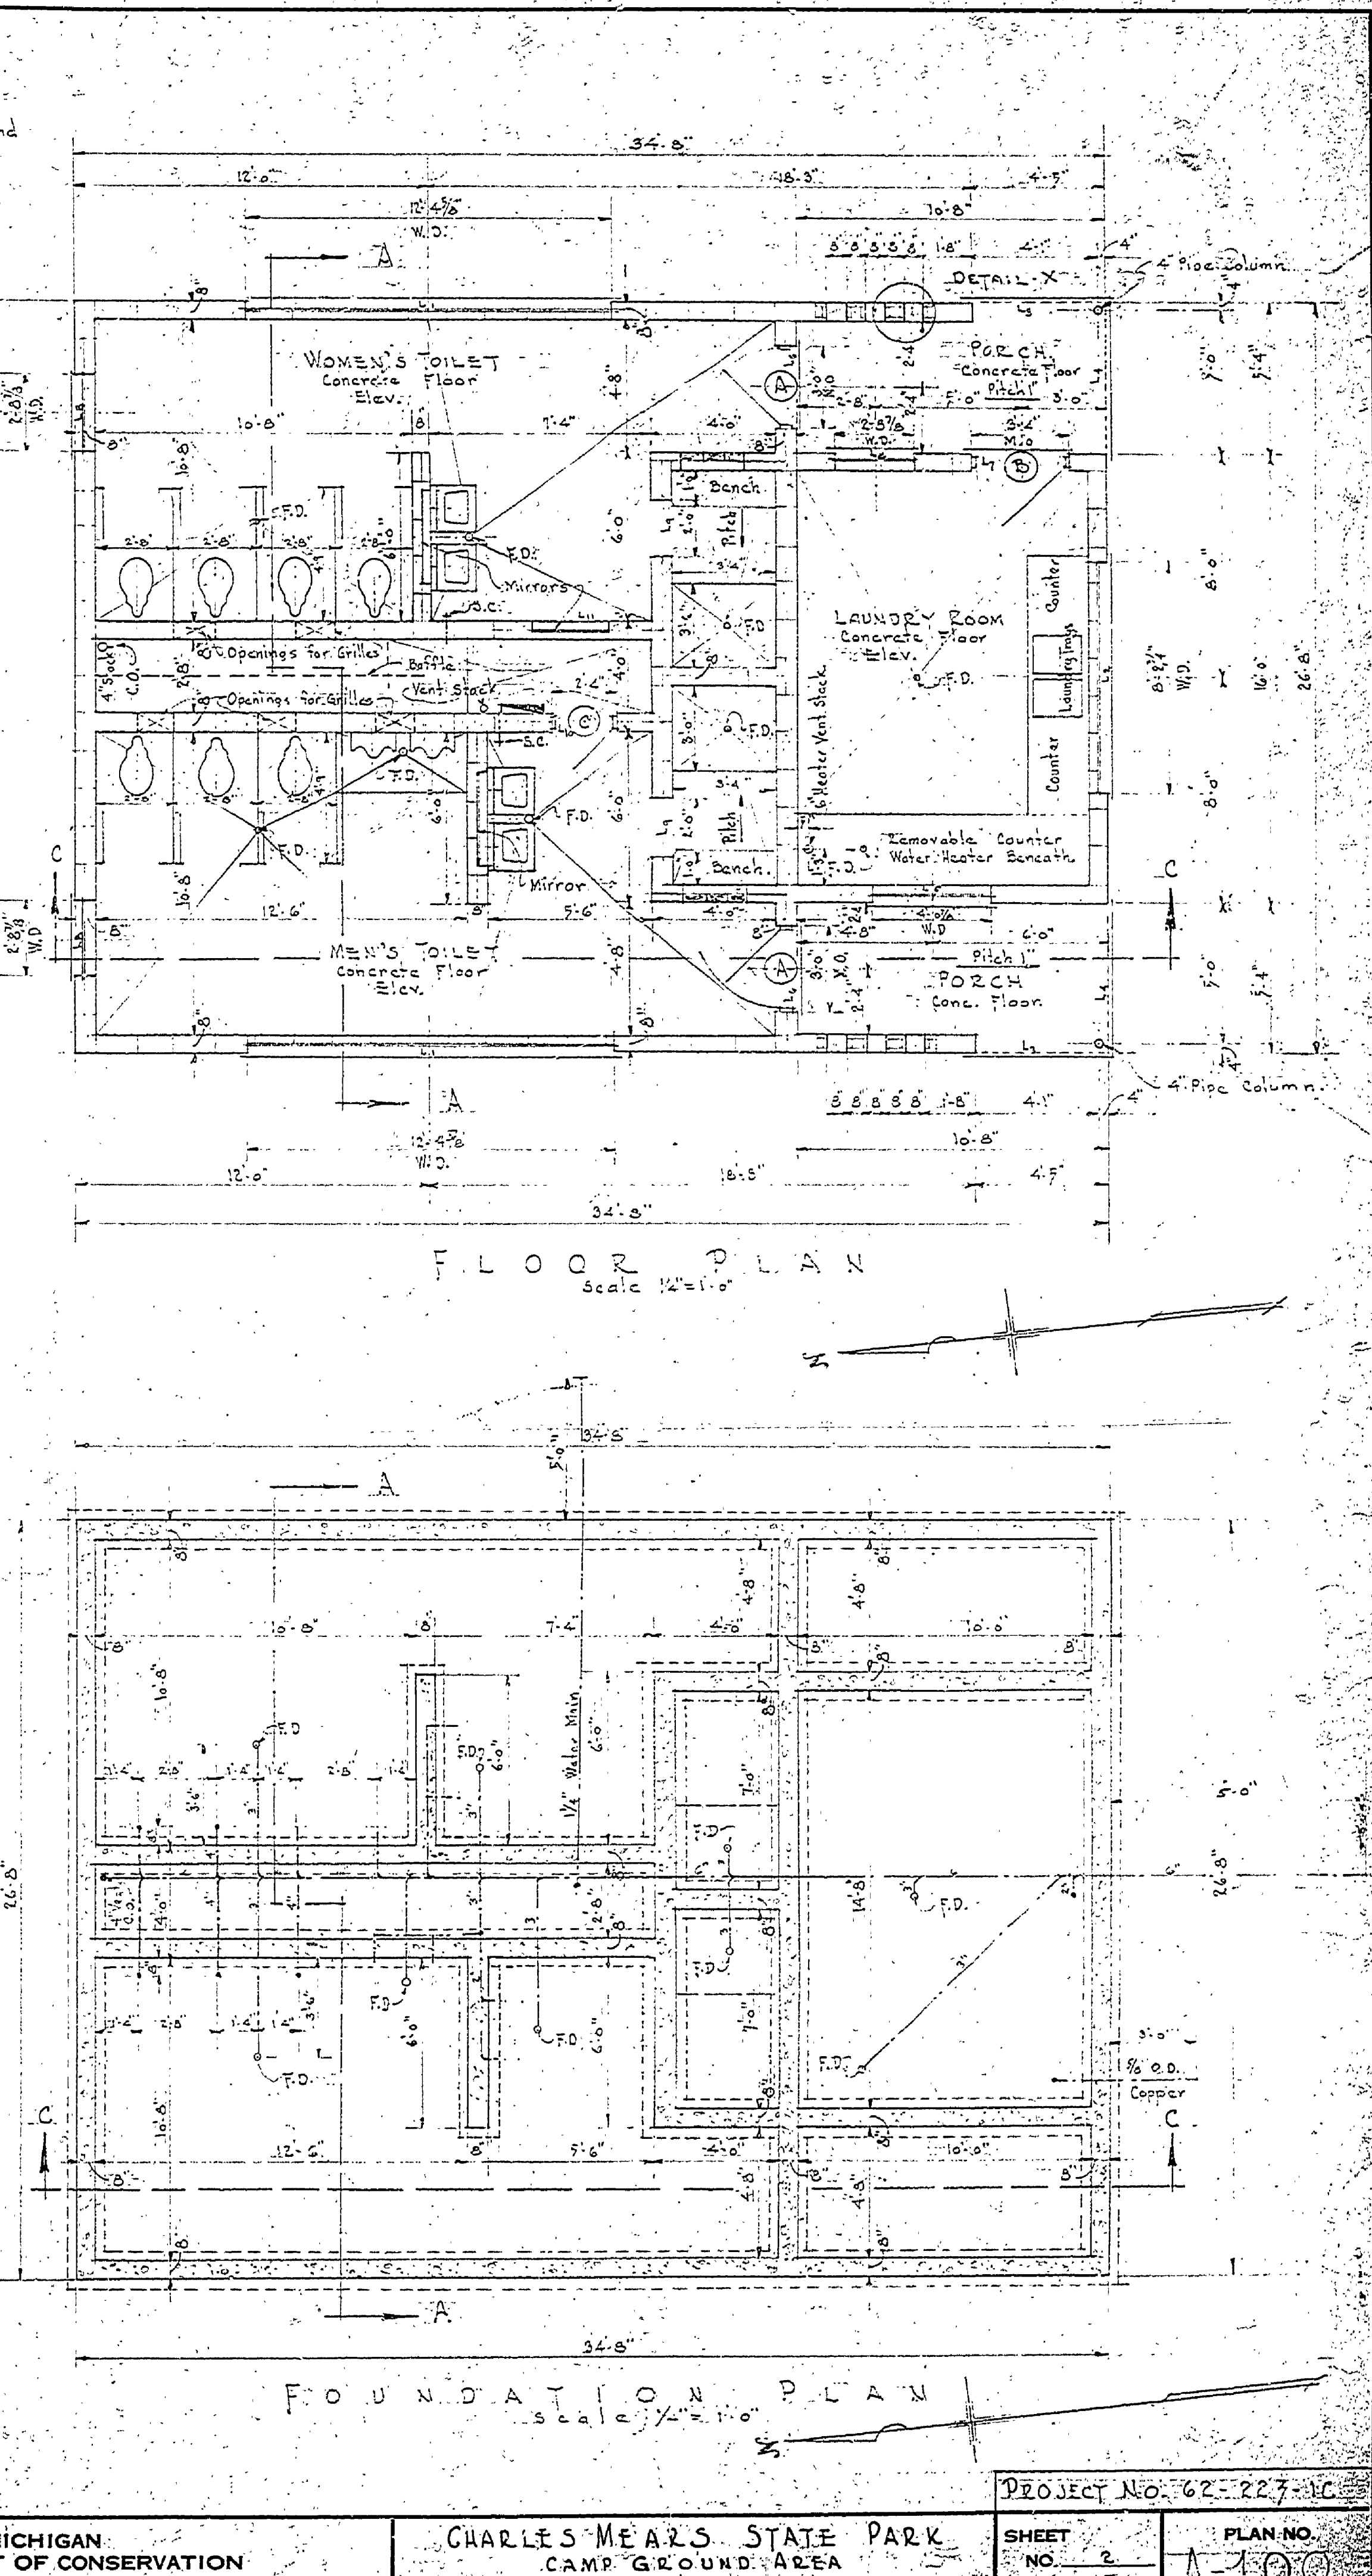


DESIGNED BY	DATE	REVISIONS	NO.	DATE	BY
BY J.M.F.	10-1-36	1	10-1-36	J.M.F.	
CHECKED BY	DATE	2	10-1-36	J.M.F.	
APPROVED BY	DATE	3	10-1-36	J.M.F.	
ARCHITECTURAL		4			
ENGINEERING		5			
LANDSCAPE		6			

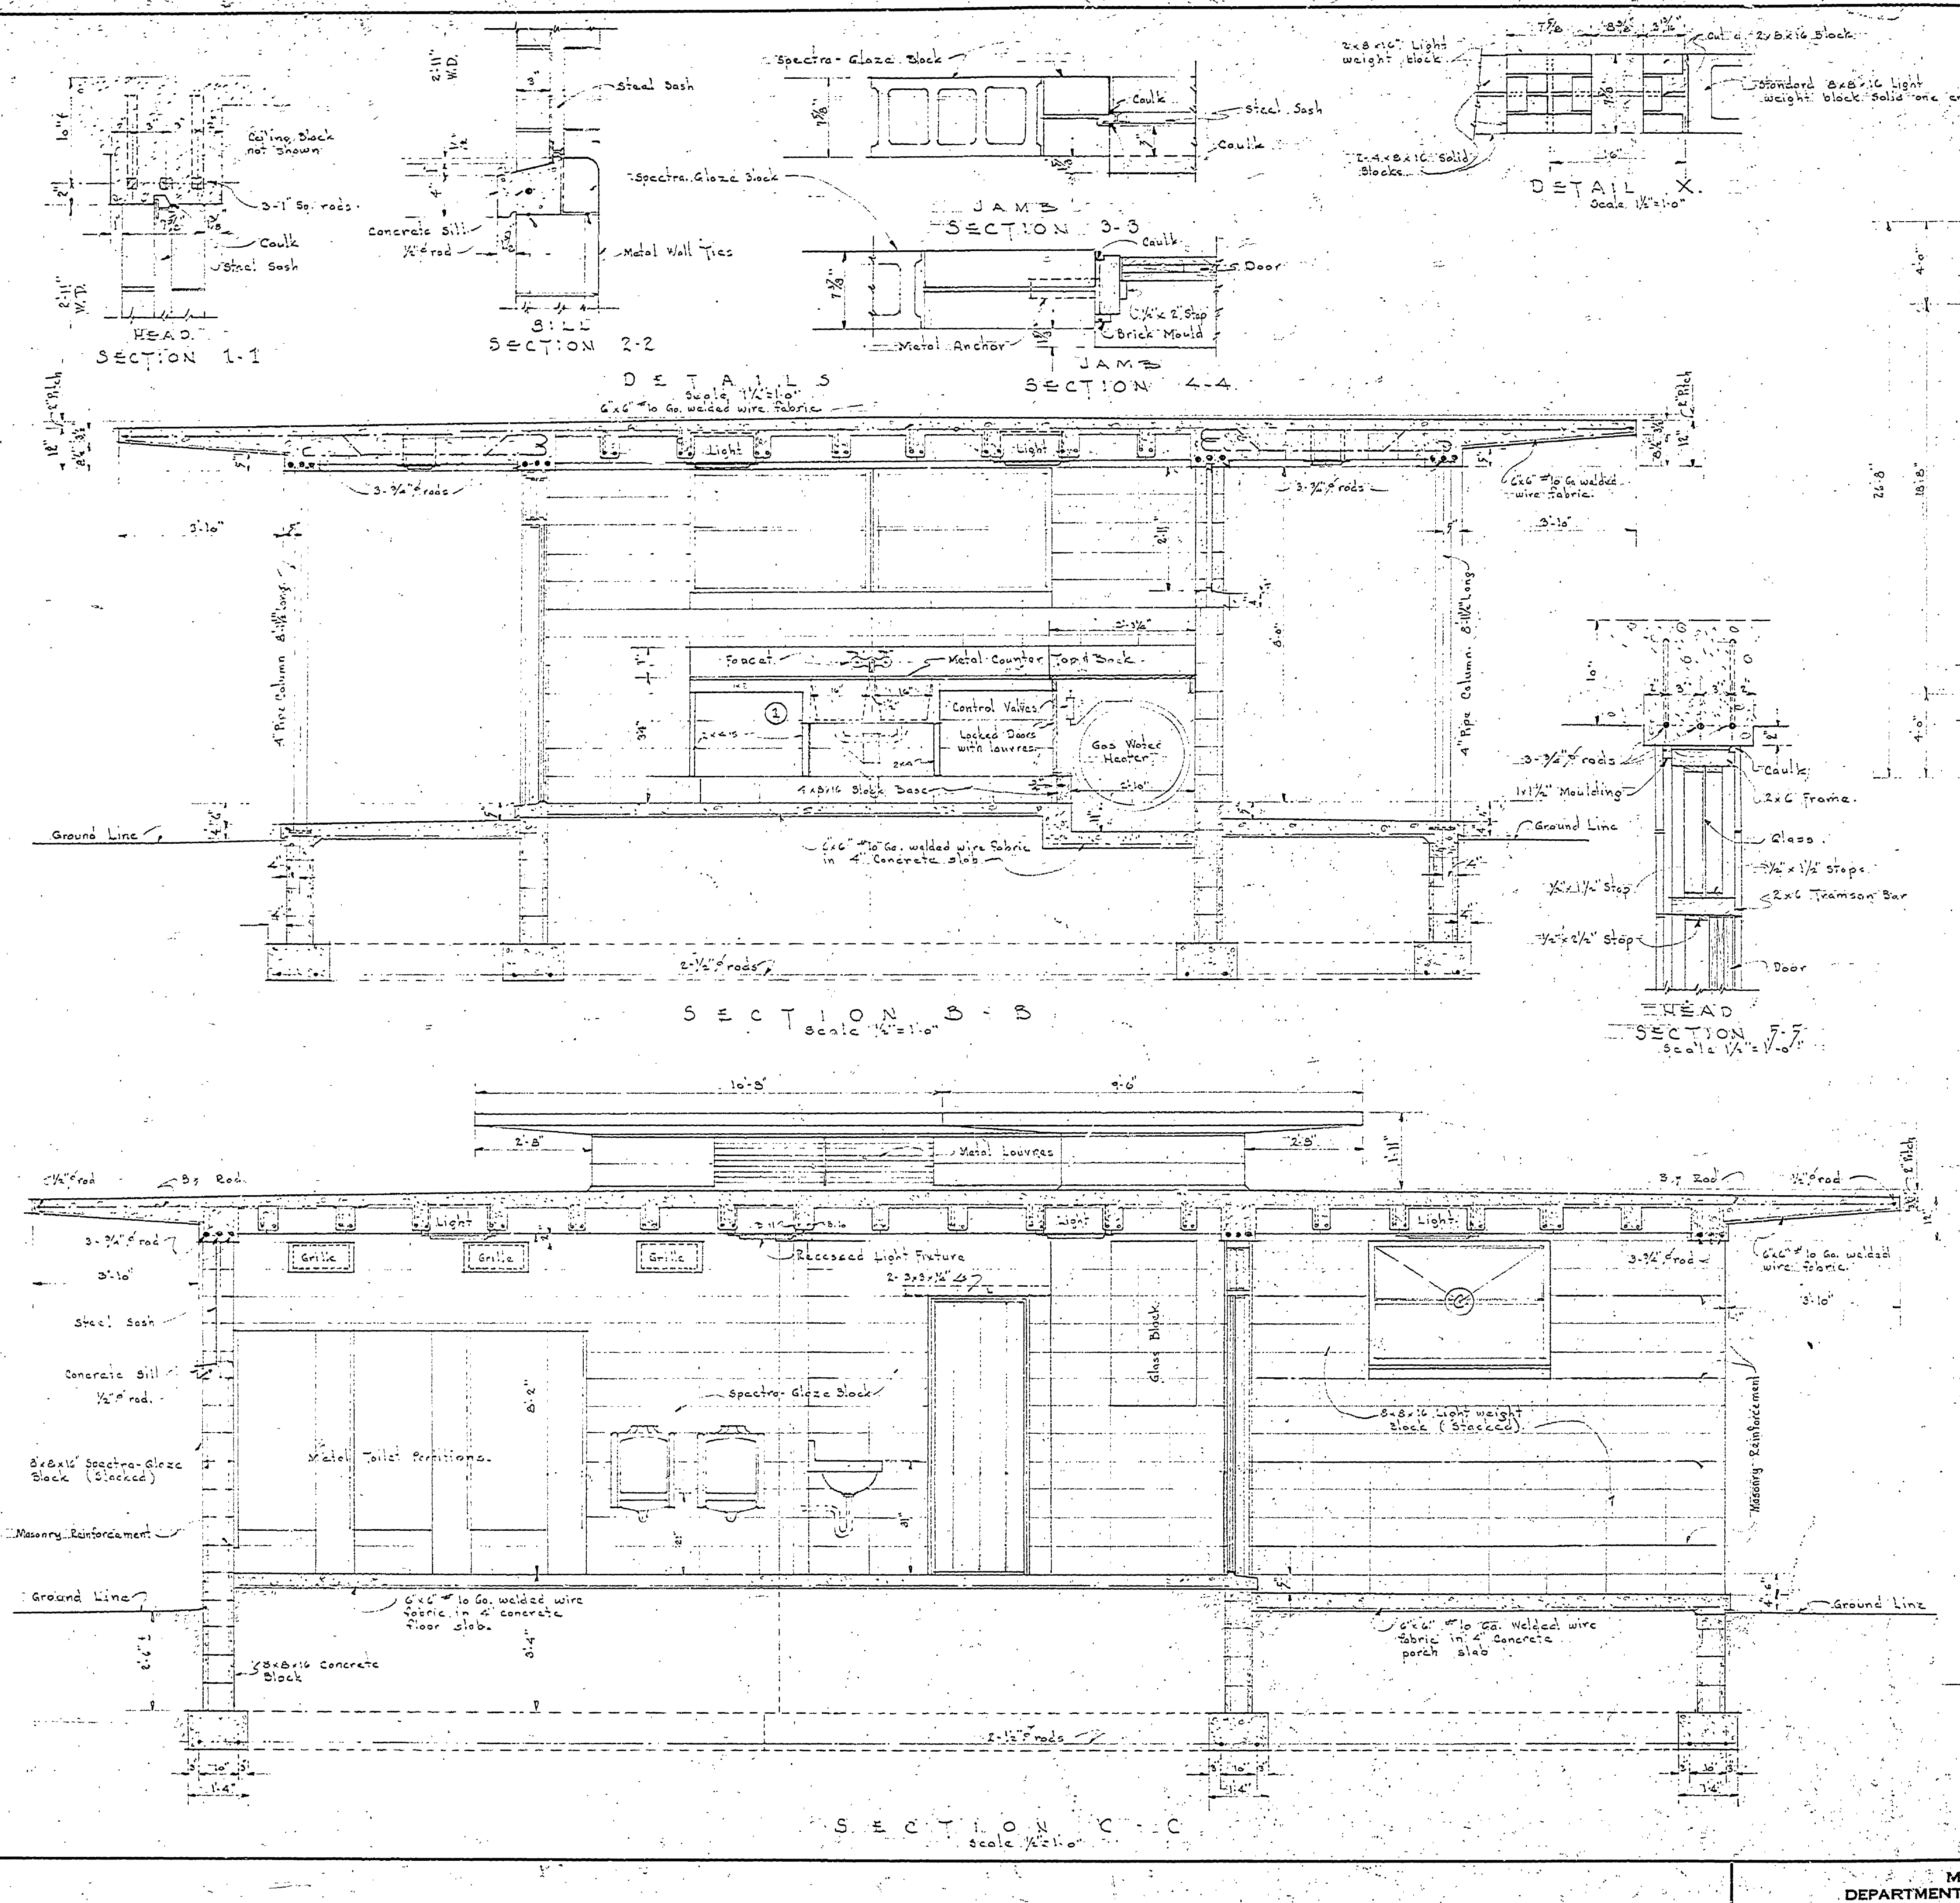

MICHIGAN DEPARTMENT OF CONSERVATION
 PARKS AND RECREATION DIVISION
 CHARLES MEARS STATE PARK
 CAMP GROUND AREA
 TOILET, LAUNDRY & SHOWER BUILDING
 PROJECT No. 62-227-10
 SHEET NO. 2 OF 5
 PLAN NO. A-100