

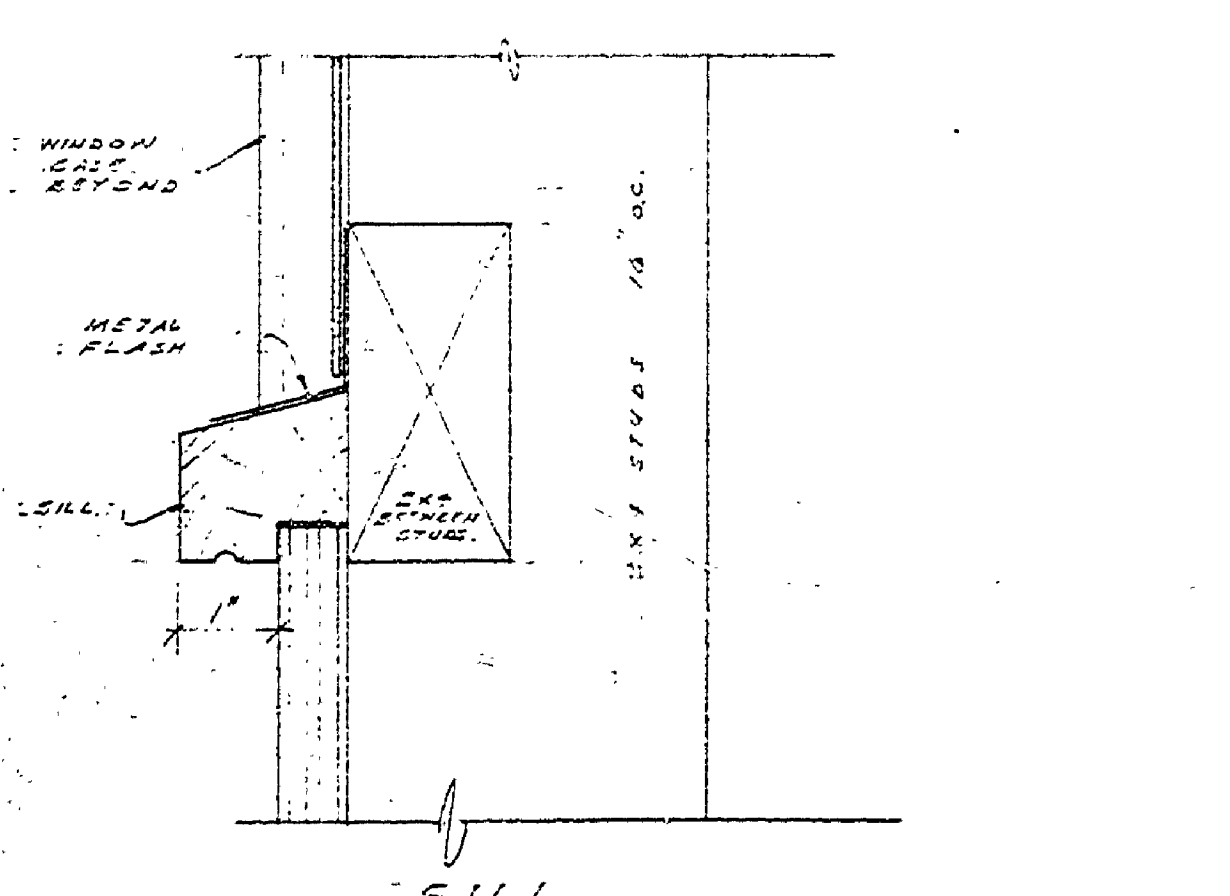
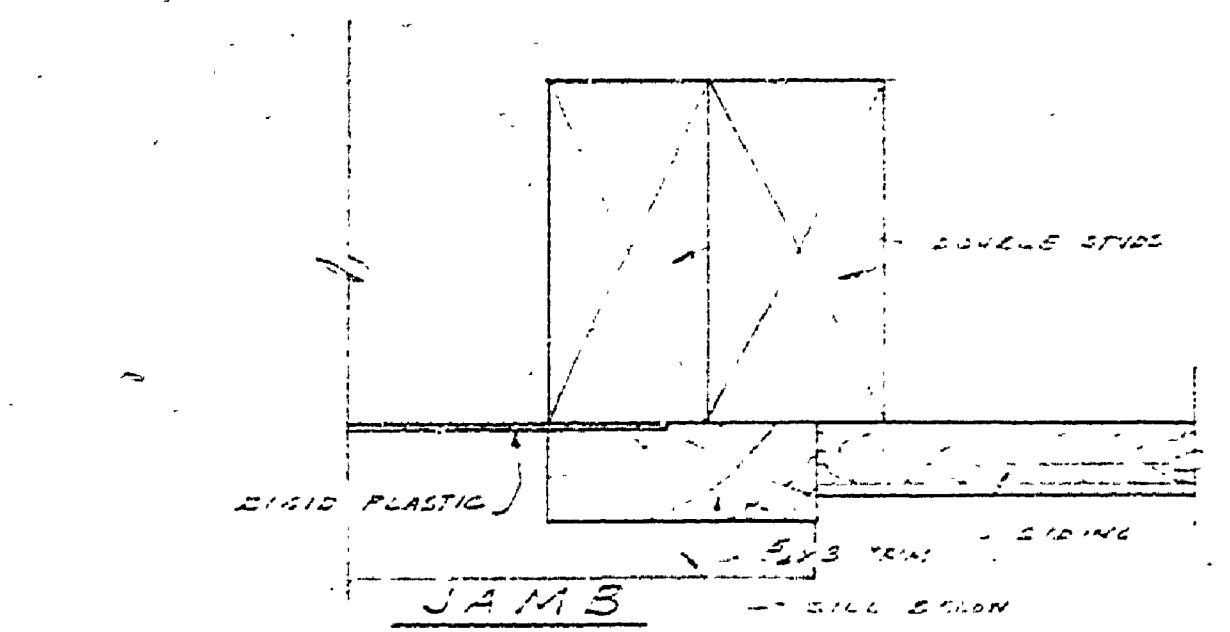
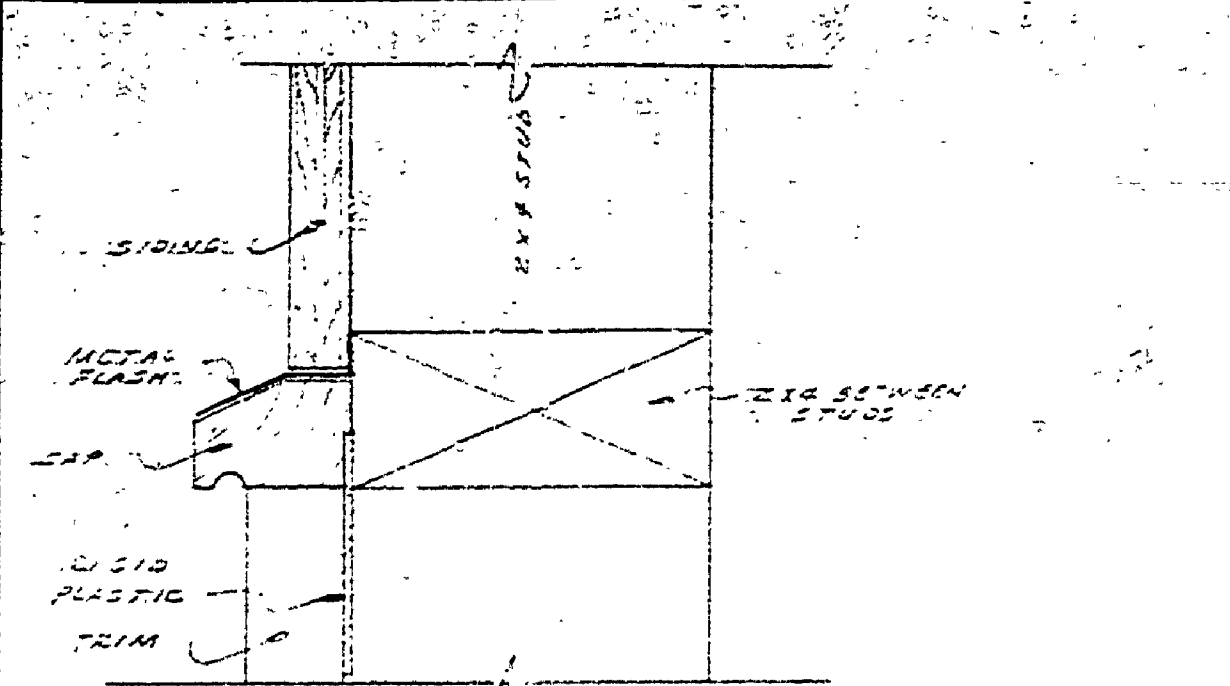
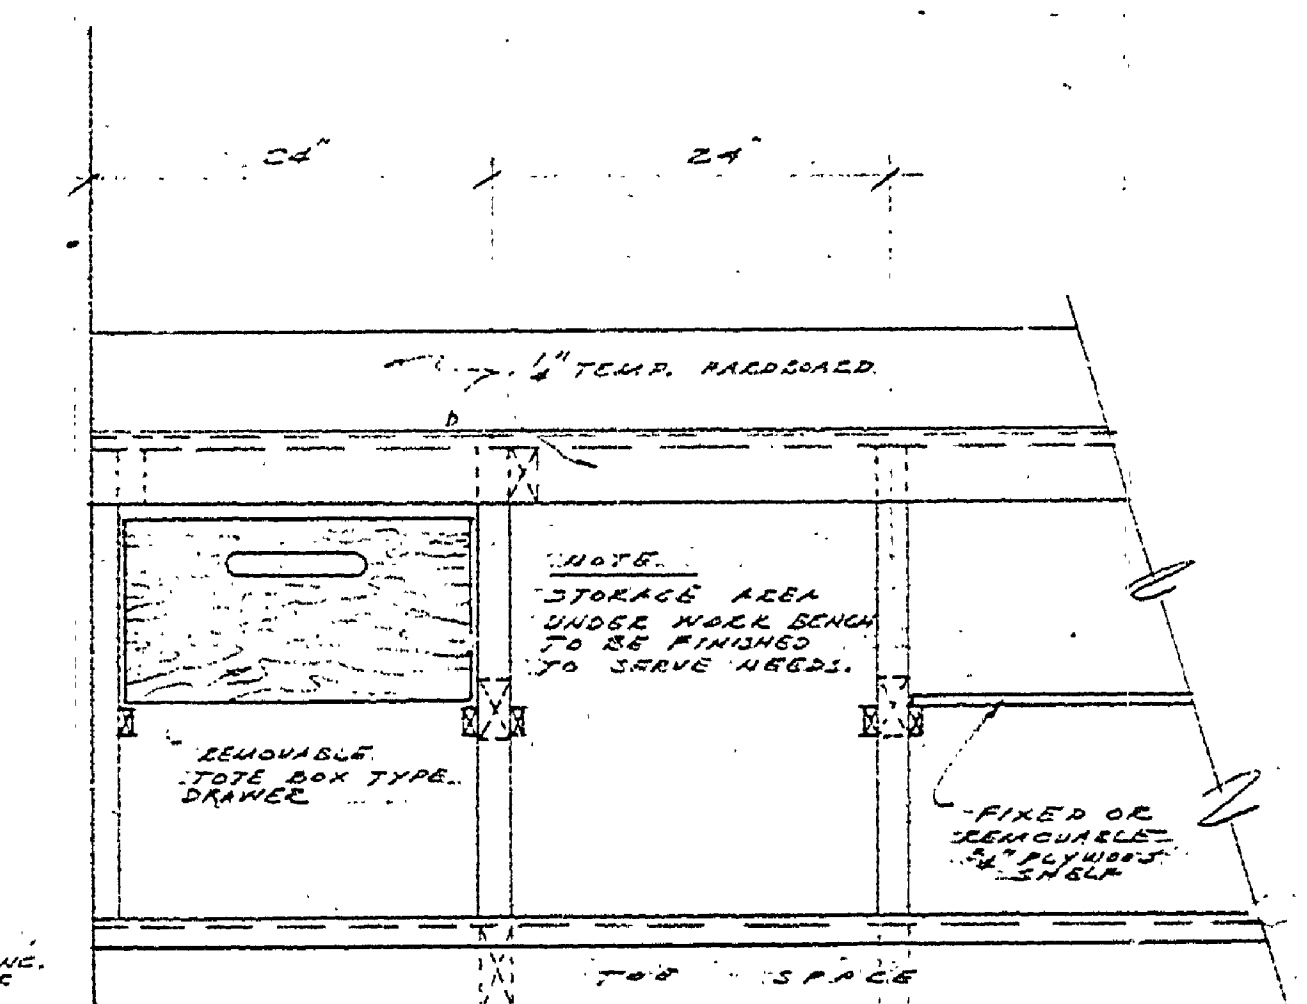
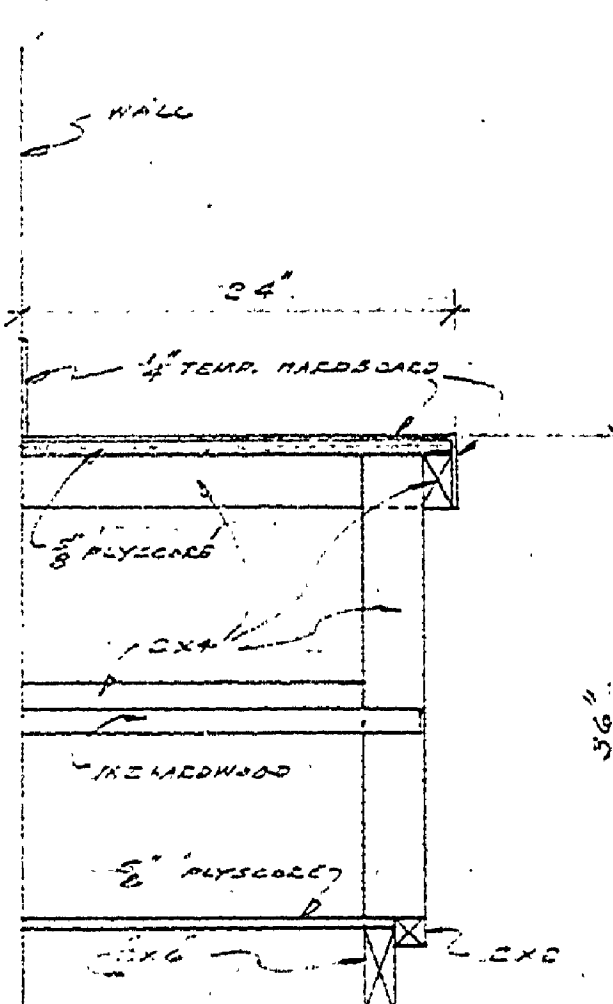
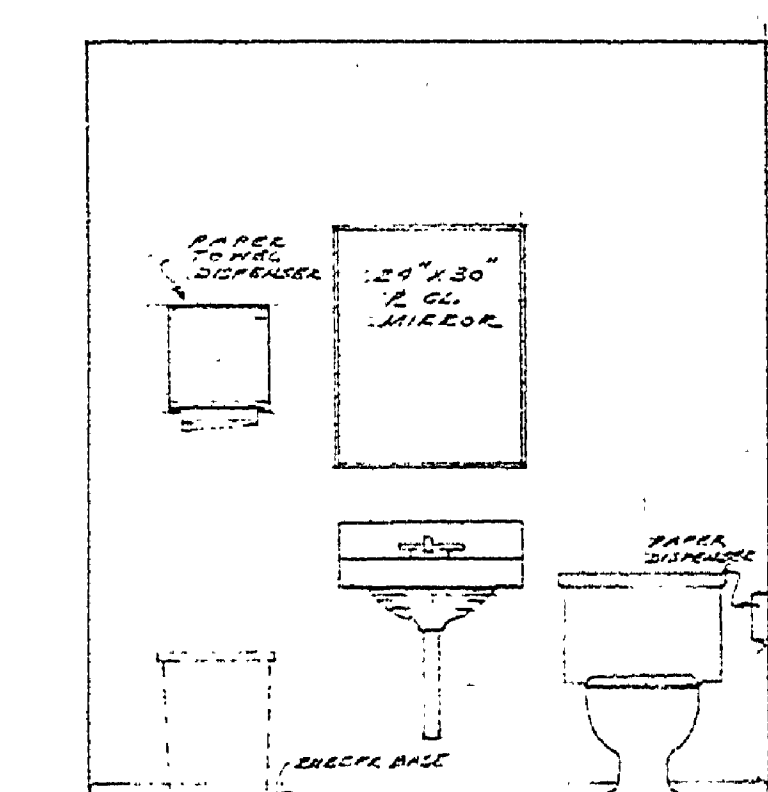
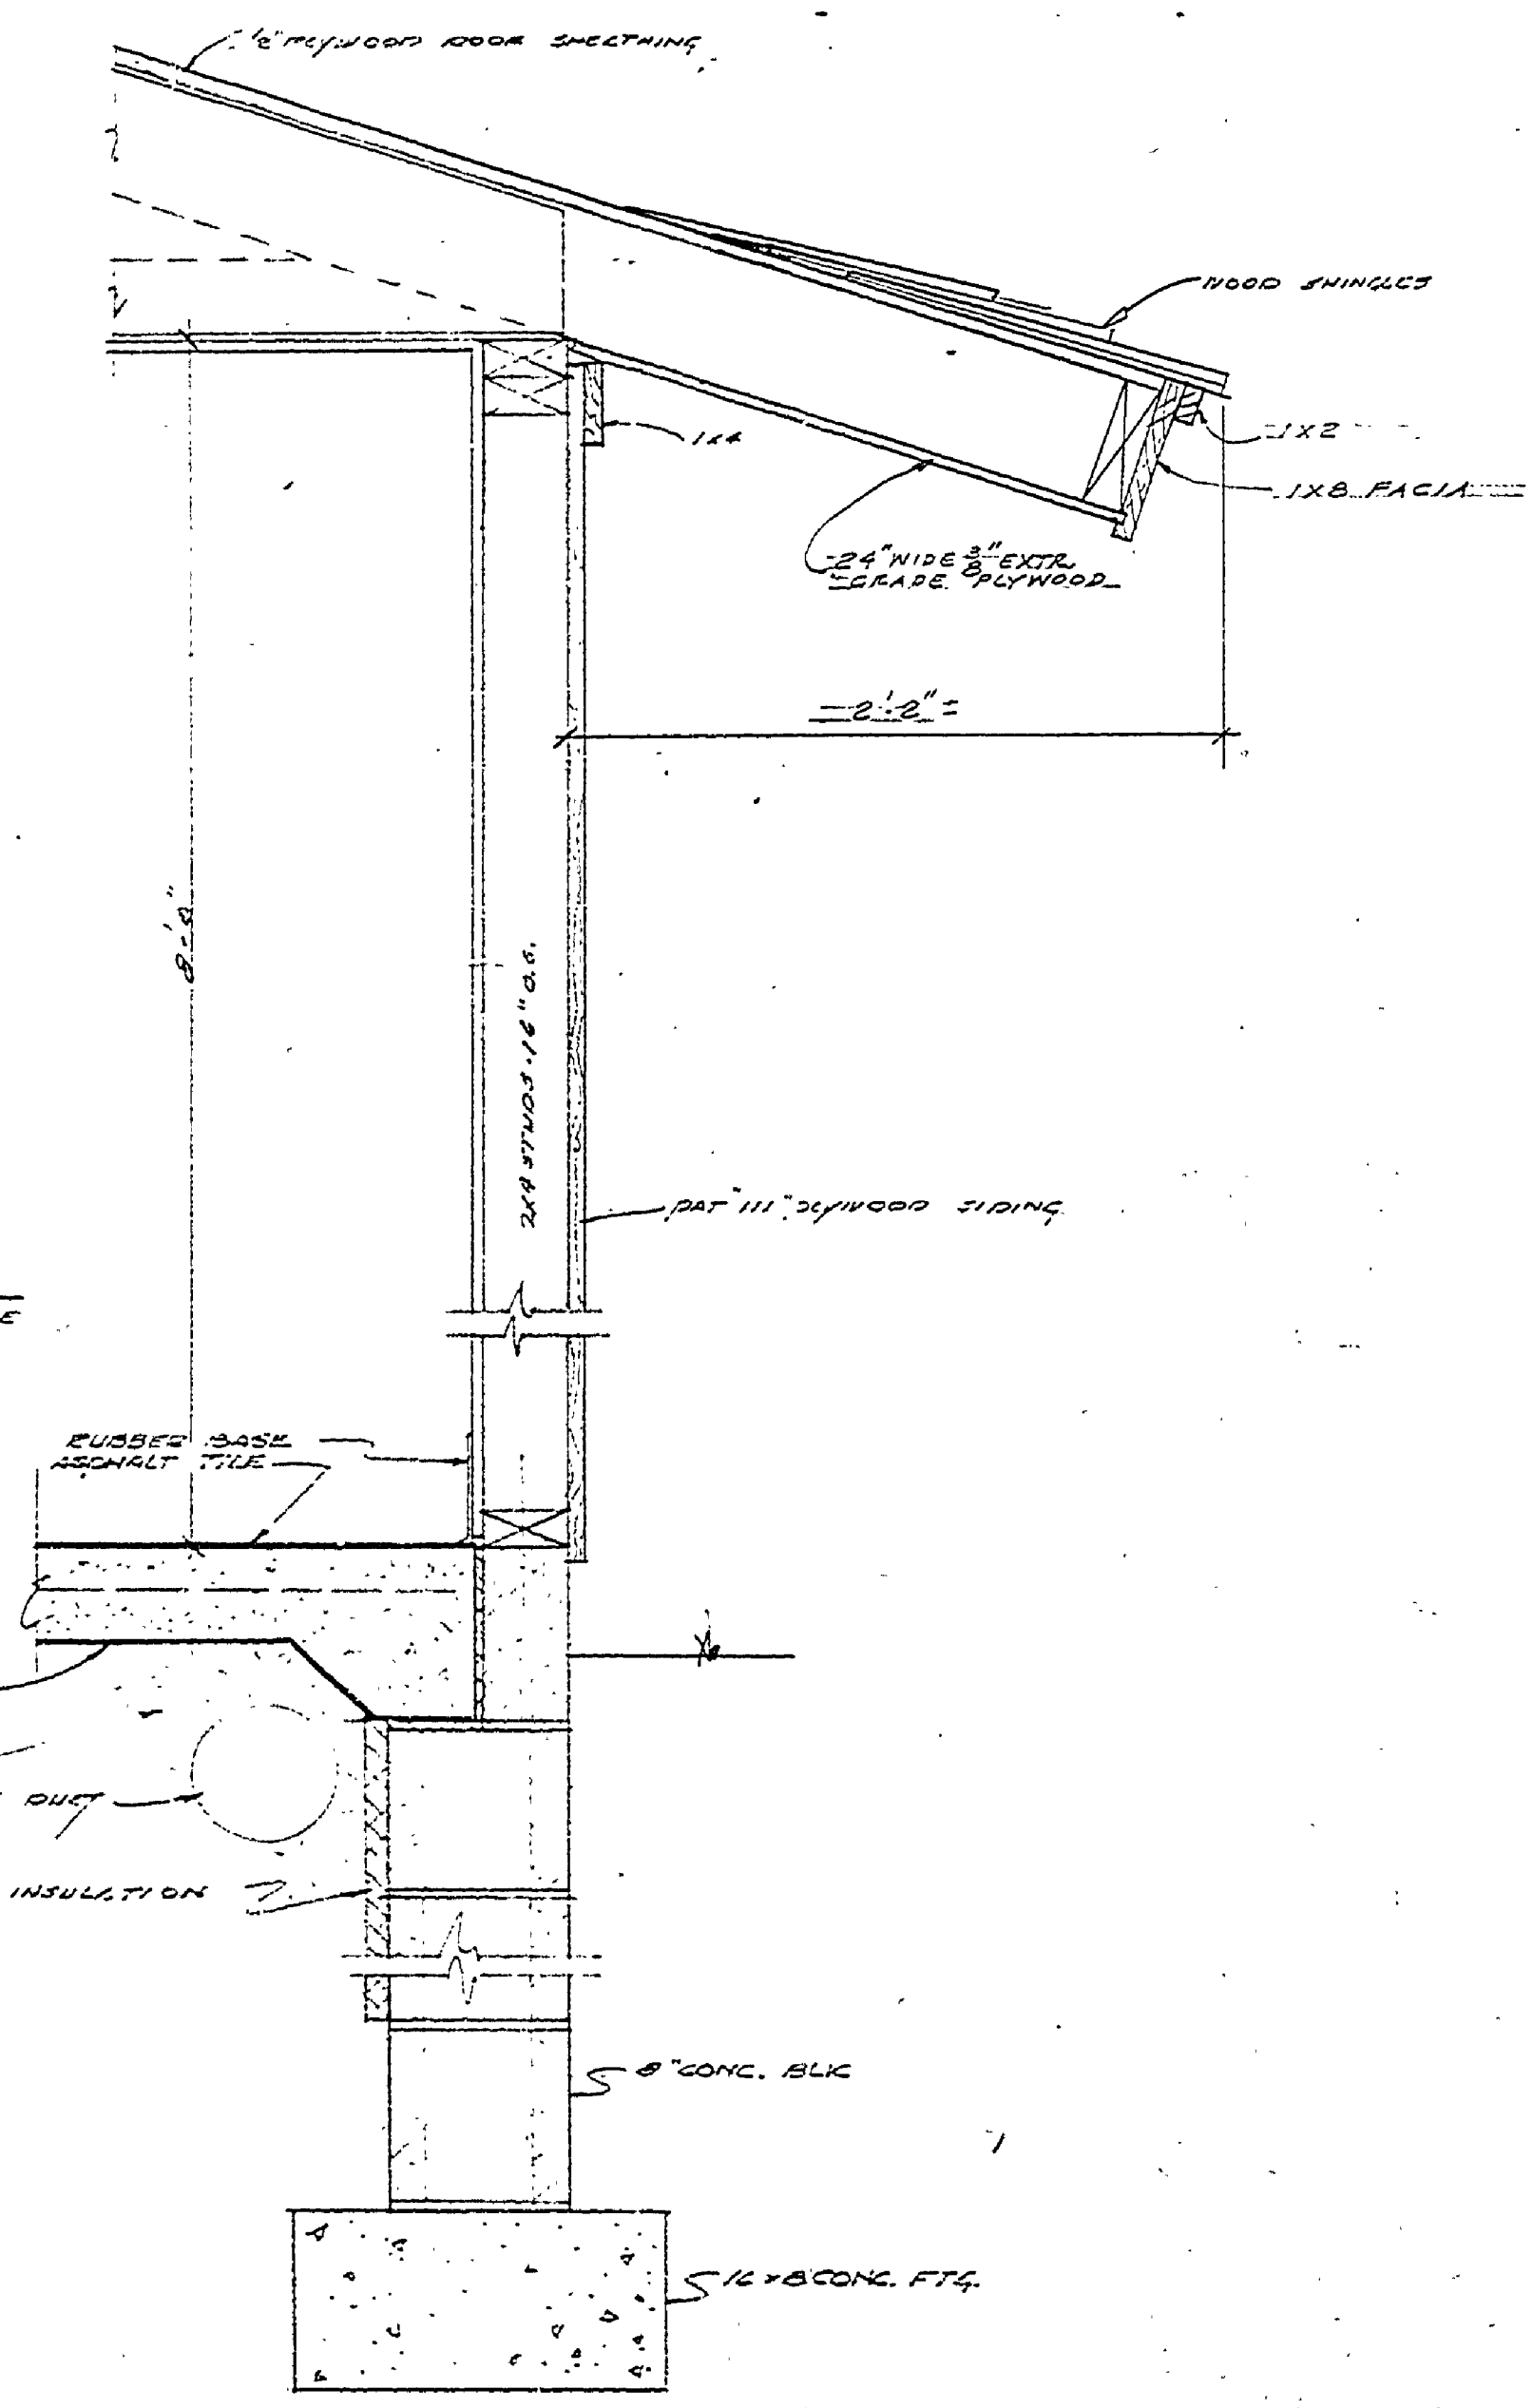





DATE	REVIEWED	DATE	APPROVED	DATE NO.	DATE BY	REVISIONS	DATE BY
1-21-55		1		1		1	
1-21-55		2		2		2	
1-21-55		3		3		3	
		4		4		4	
		5		5		5	
		6		6		6	

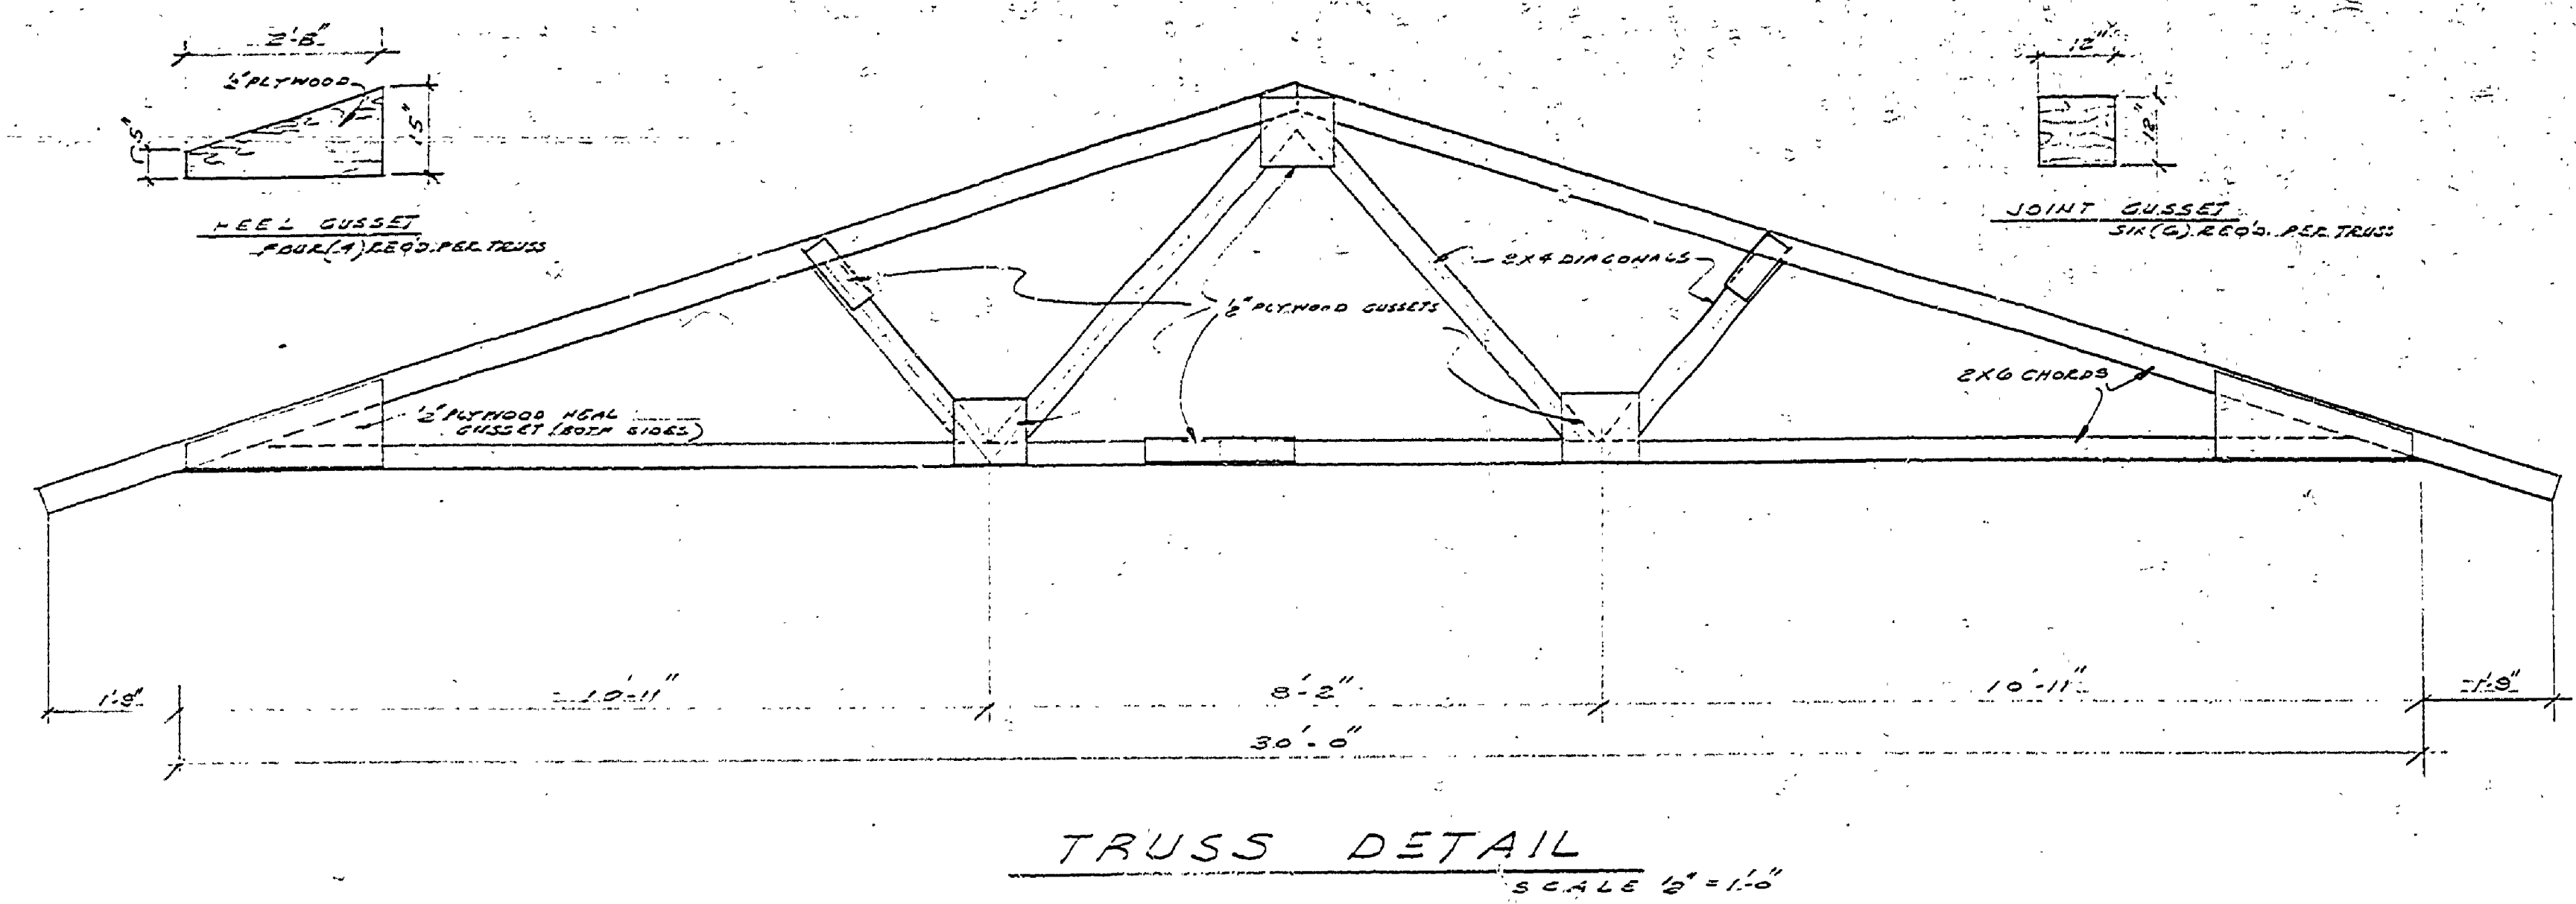

PLASTIC LIGHT PANEL DETAIL
SCALE 1/2" = 1'-0"

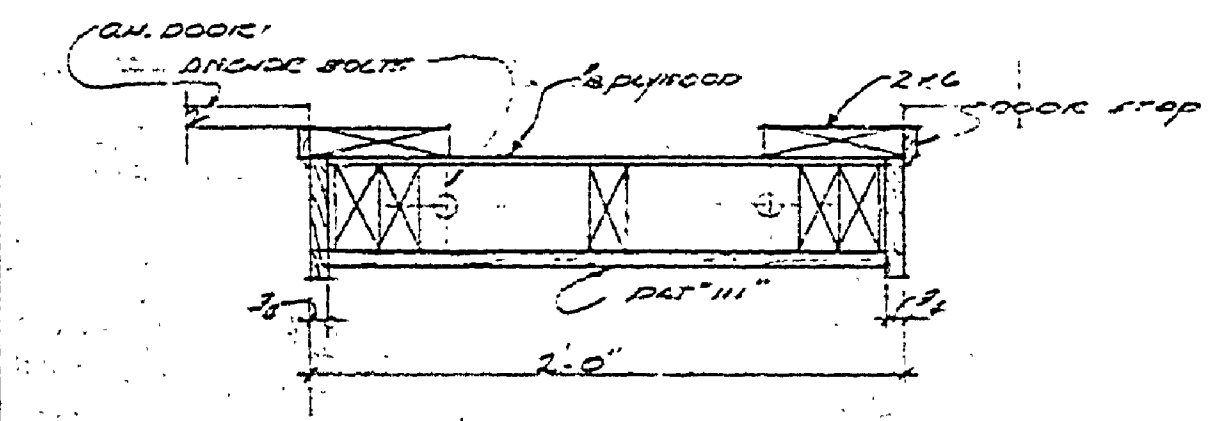

WORK BENCH DETAIL
SCALE 1" = 1'-0"

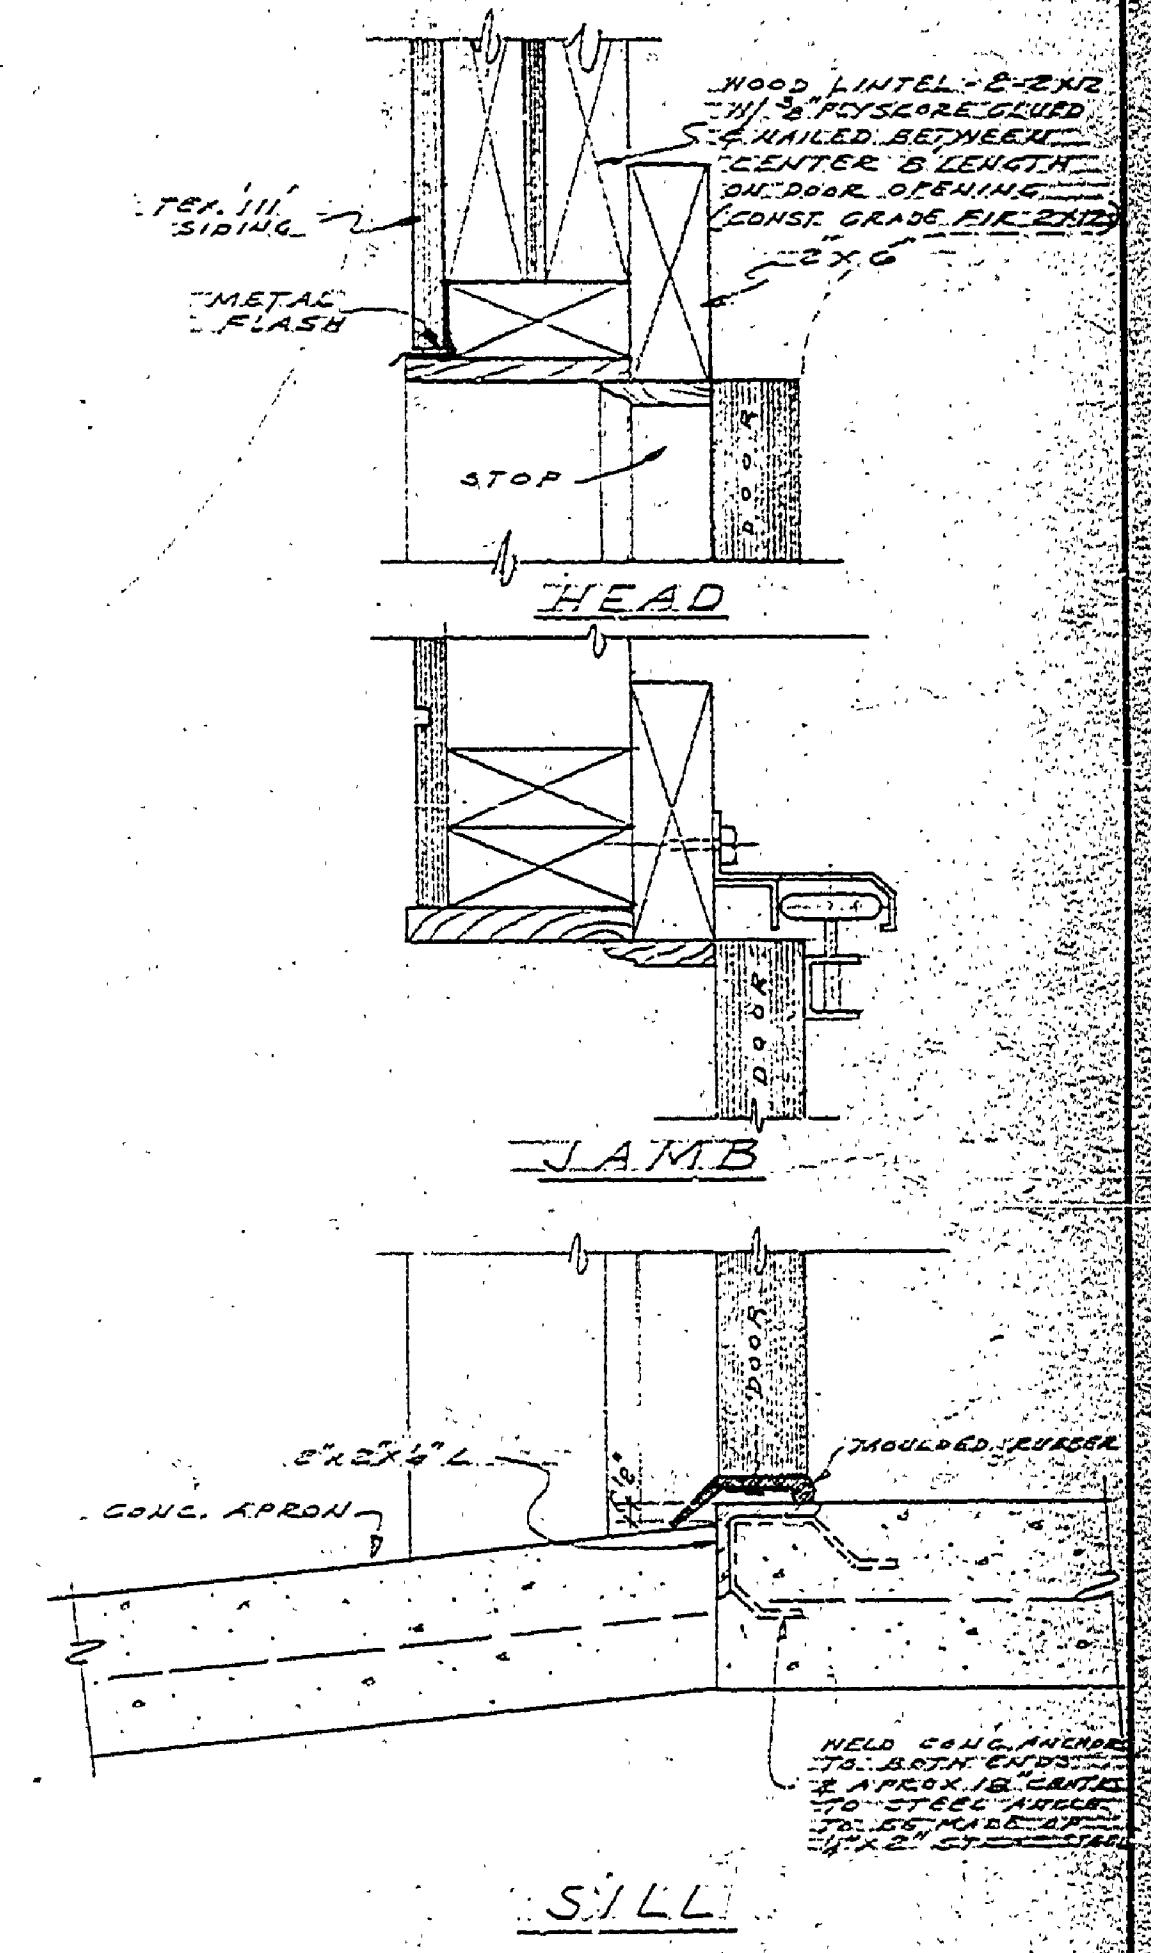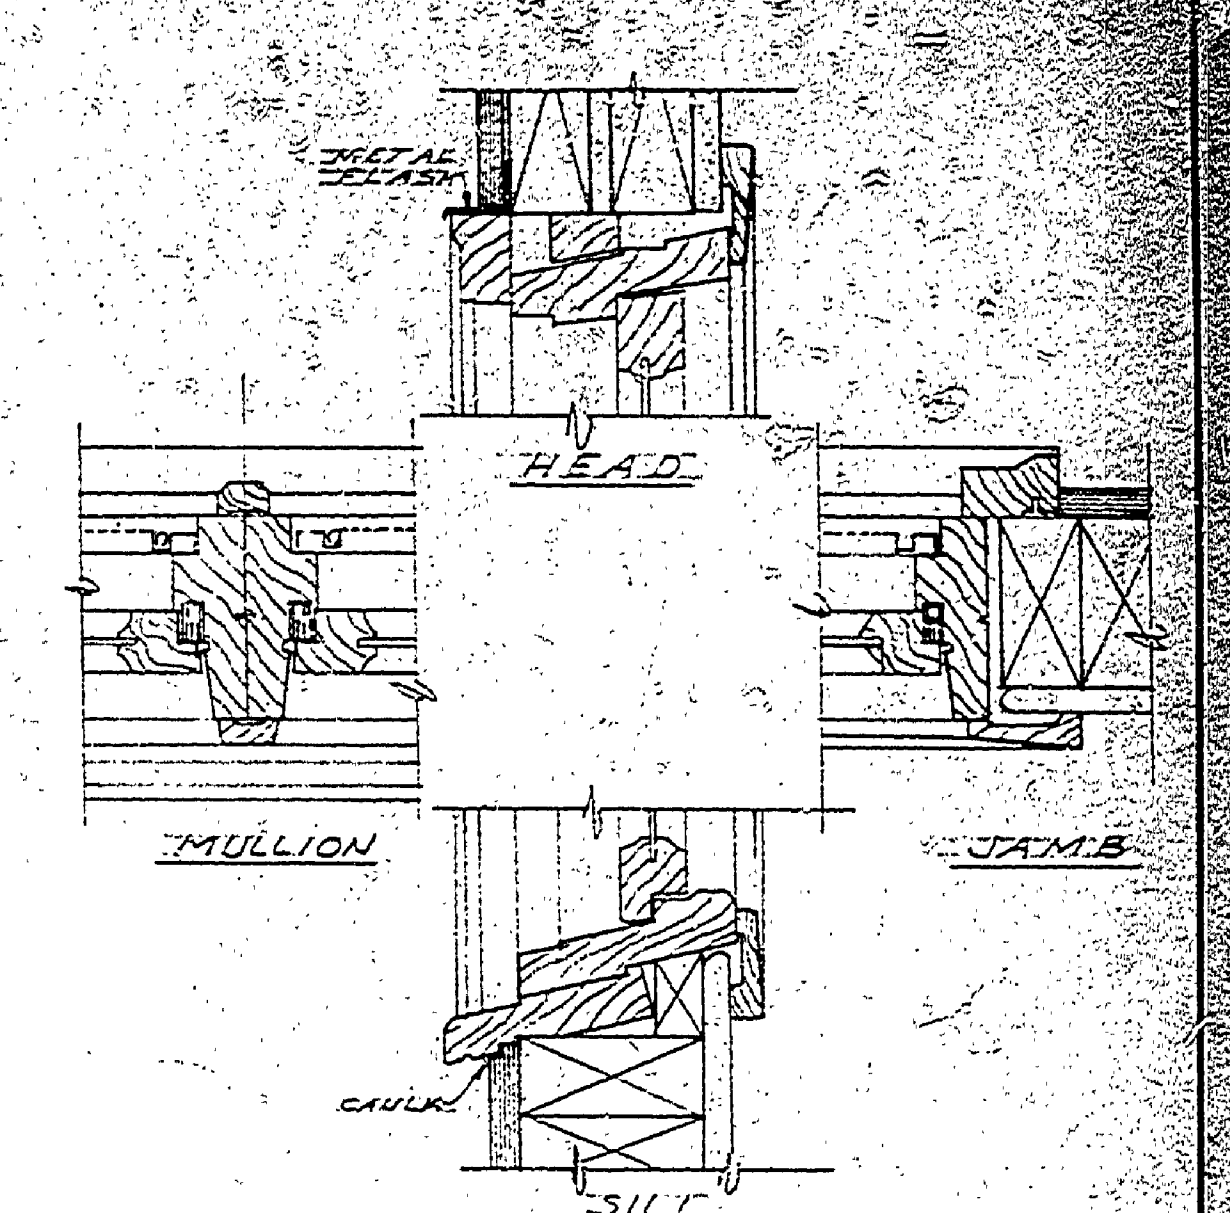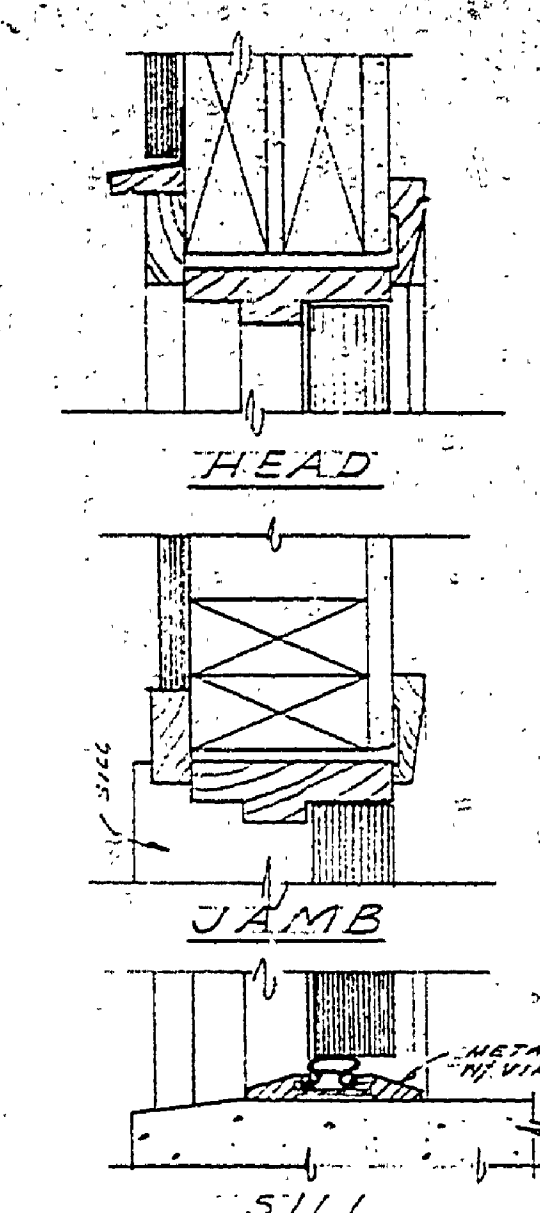

MICHIGAN
DEPARTMENT OF CONSERVATION
PARKS AND RECREATION DIVISION

FIELD OFFICE, GARAGE & SHOP
MEARS STATE PARK

SHEET NO. 2 OF 2

PLAN NO. A-101